


**DRAINAGE AREA MAP
 (NOT FOR CONSTR.)**

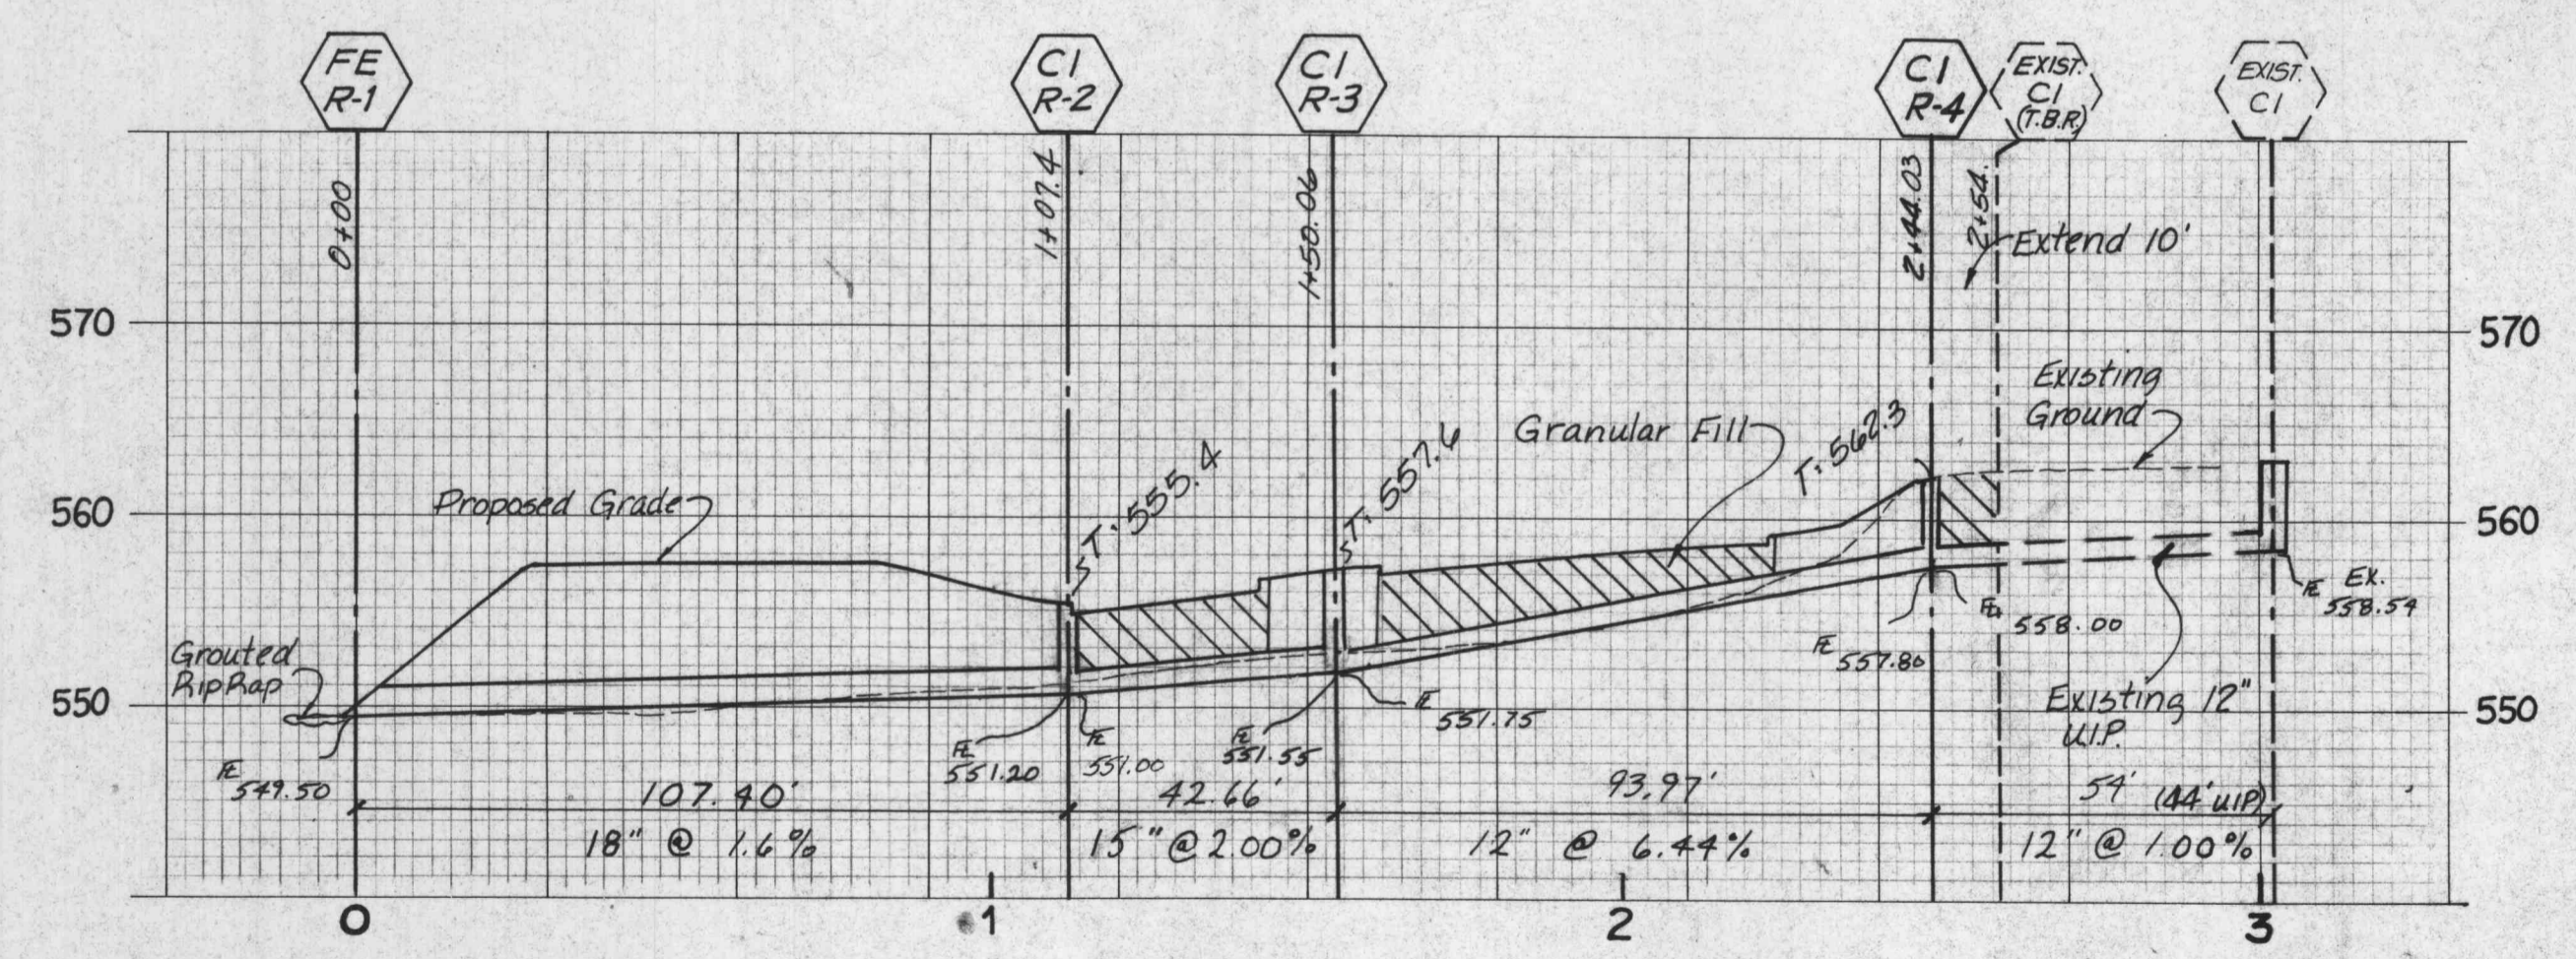

SCALE:
 HORIZ: 1" = 30'
 VERT: 1" = 10'

NOTE: PROFILE DESIGNED PER FINAL PLANS
 CONTRACTOR TO VERIFY IN FIELD AND
 ADJUST ACCORDINGLY

NOTE:
 Underground utilities and structures have been plotted from available information and therefore, their location must be considered approximate only. It is the responsibility of the individual contractors to notify the utility companies before actual construction.