




INSIDE FOUL WATER DROP MANHOLE FOR FREE-FALL  
METROPOLITAN ST. LOUIS SEWER DISTRICT  
Standard Details of Sewer Construction  
Dr. W.S.H. 1992 SHEET 16  
Ch. J.C.K.

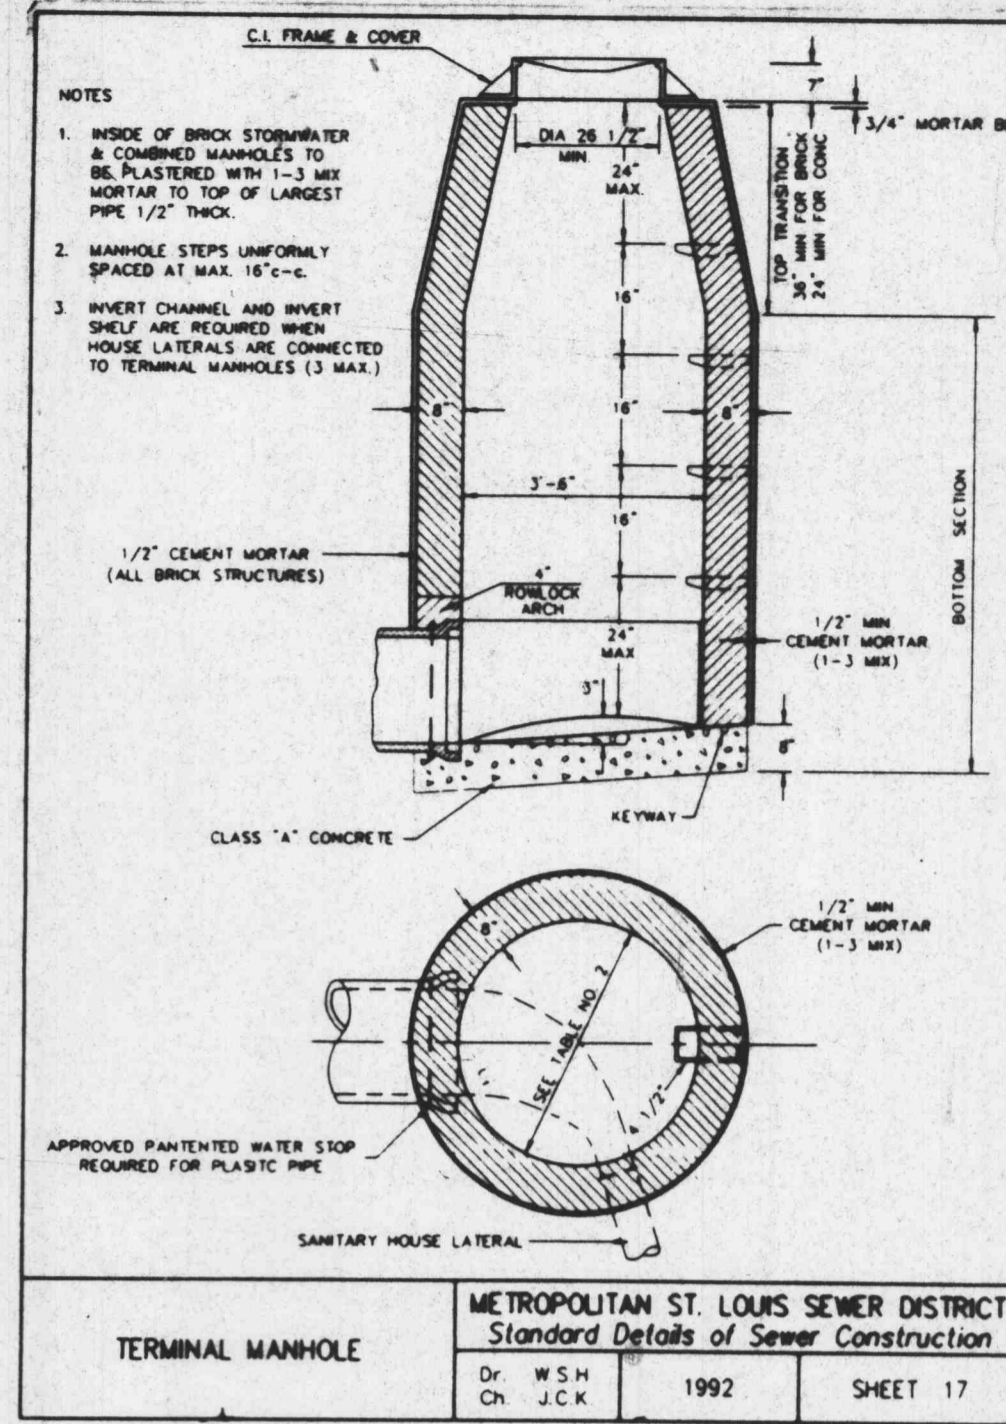


TERMINAL MANHOLE  
METROPOLITAN ST. LOUIS SEWER DISTRICT  
Standard Details of Sewer Construction  
Dr. W.S.H. 1992 SHEET 17  
Ch. J.C.K.

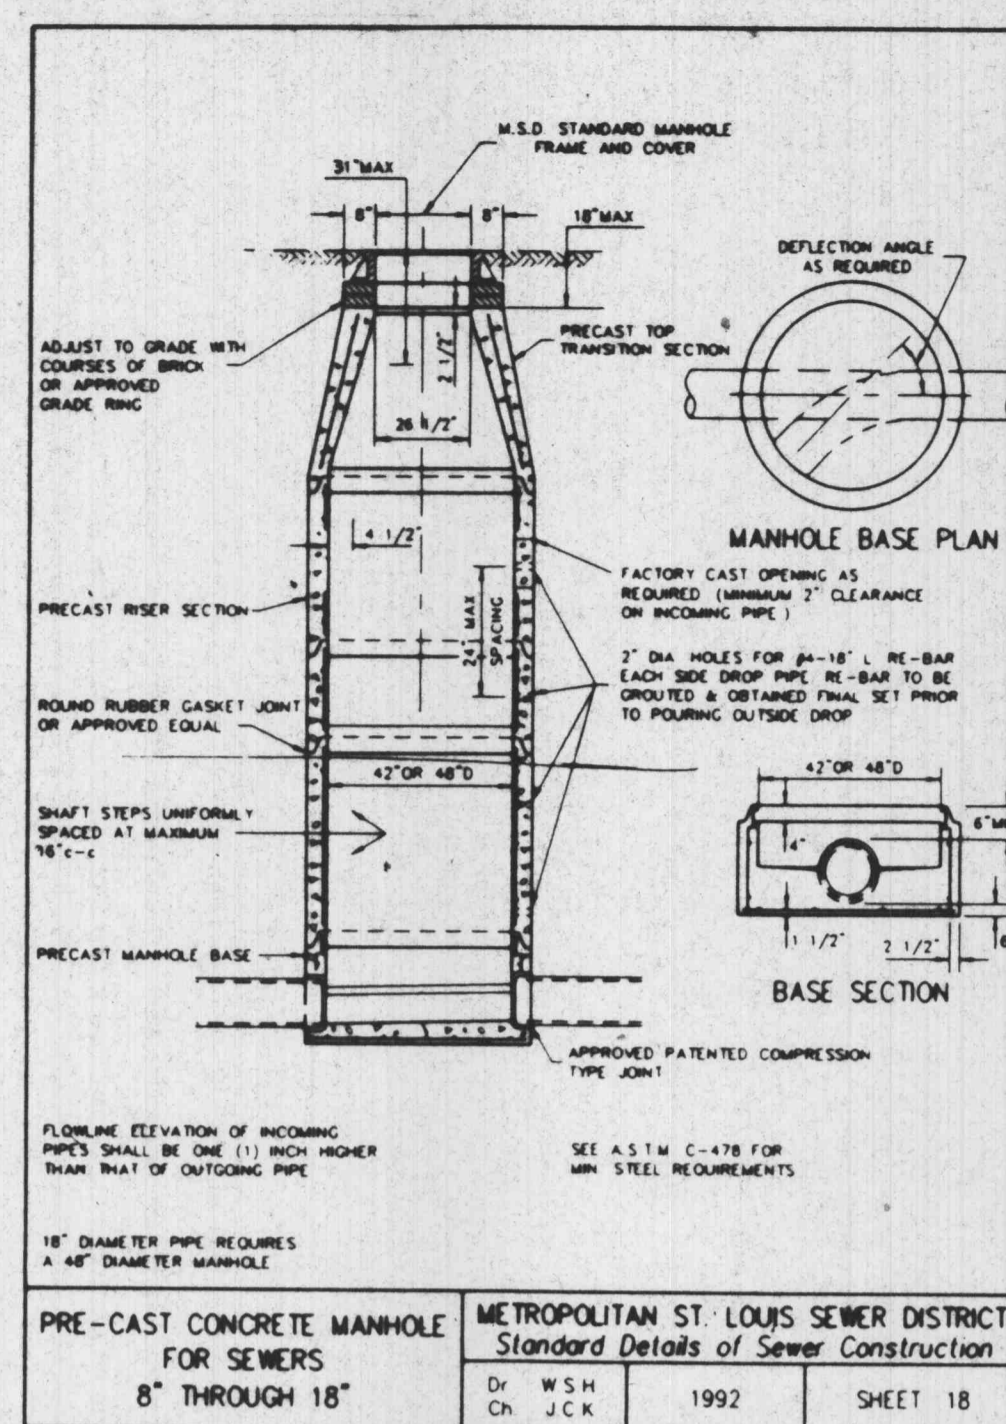


PRE-CAST CONCRETE MANHOLE FOR SEWERS 8" THROUGH 18"  
METROPOLITAN ST. LOUIS SEWER DISTRICT  
Standard Details of Sewer Construction  
Dr. W.S.H. 1992 SHEET 18  
Ch. J.C.K.

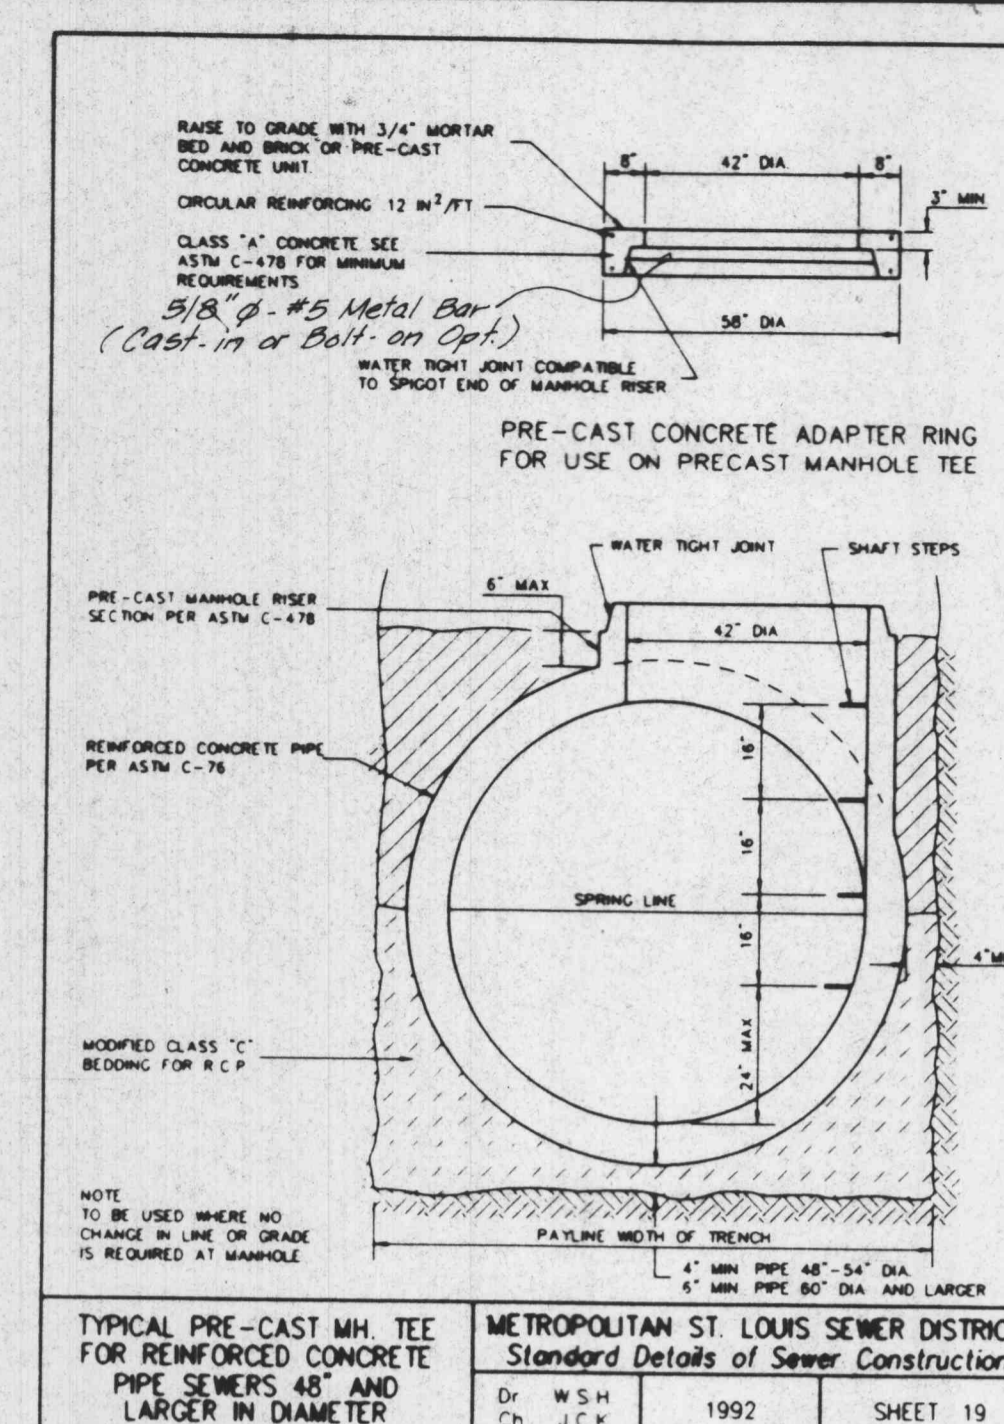


TYPICAL PRE-CAST MH TEE FOR REINFORCED CONCRETE PIPE SEWERS 48" AND LARGER IN DIAMETER  
METROPOLITAN ST. LOUIS SEWER DISTRICT  
Standard Details of Sewer Construction  
Dr. W.S.H. 1992 SHEET 19  
Ch. J.C.K.

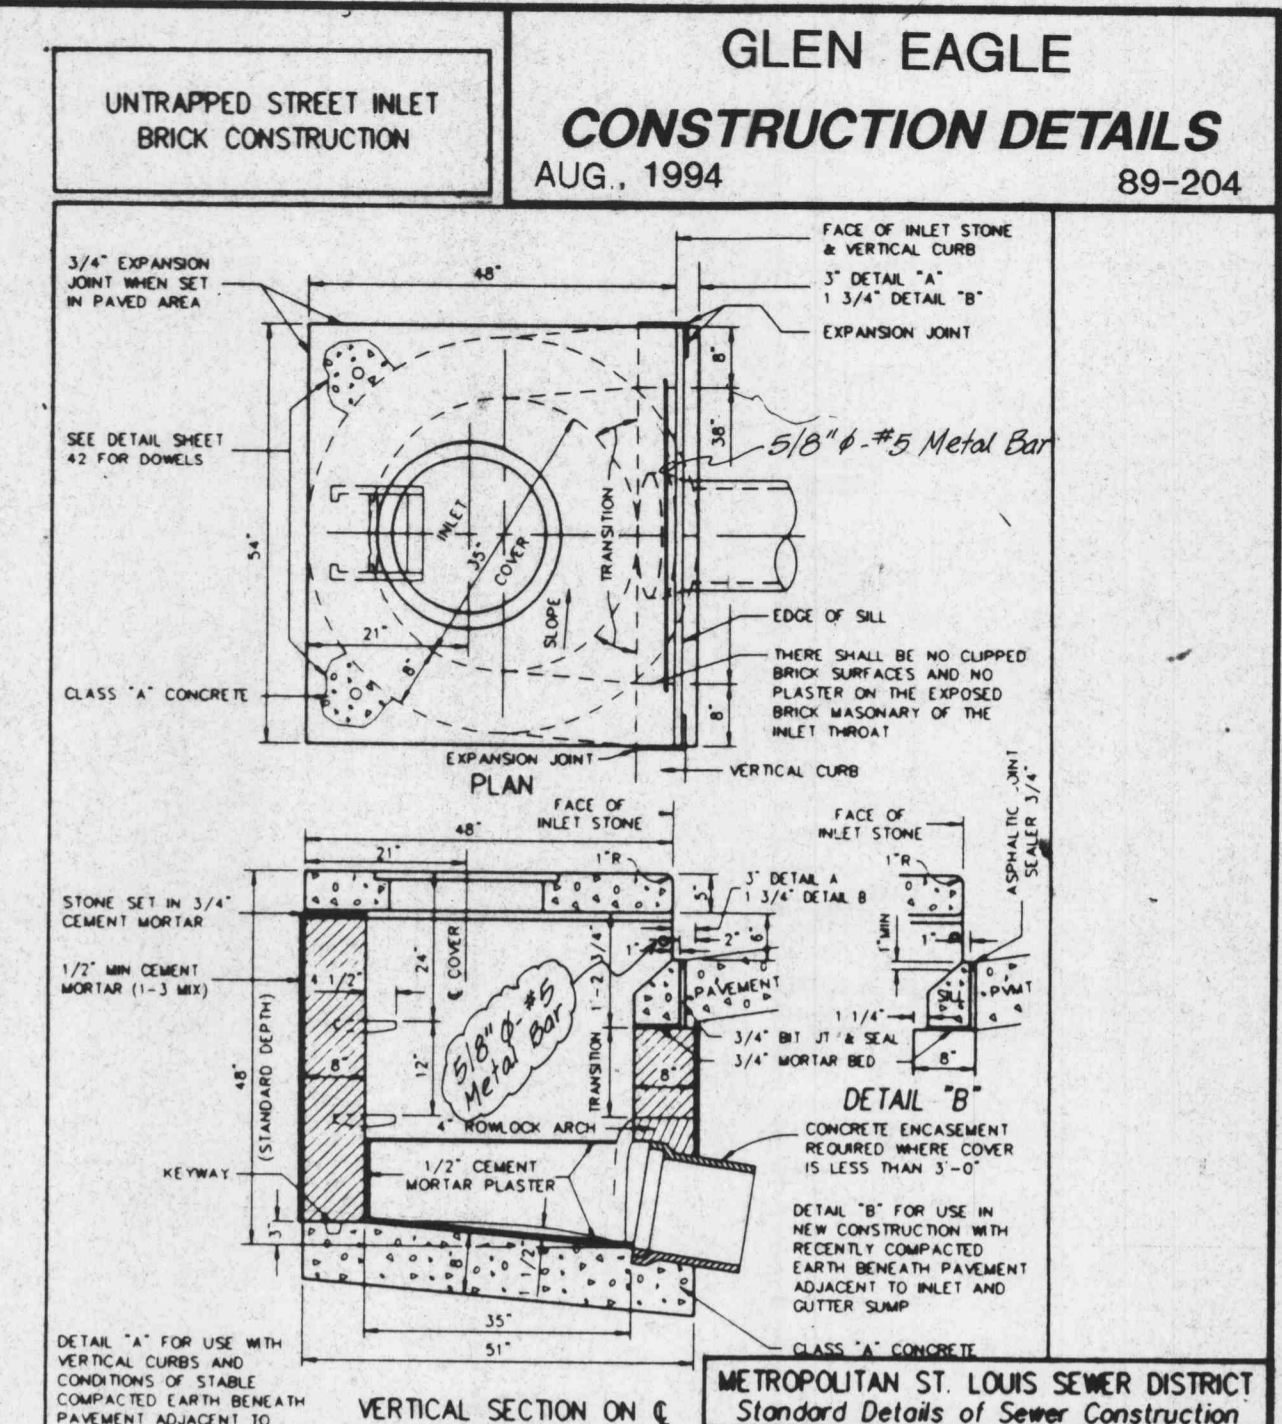


UNTRAPPED STREET INLET BRICK CONSTRUCTION  
METROPOLITAN ST. LOUIS SEWER DISTRICT  
Standard Details of Sewer Construction  
Dr. W.S.H. 1992 SHEET 20  
Ch. J.C.K.

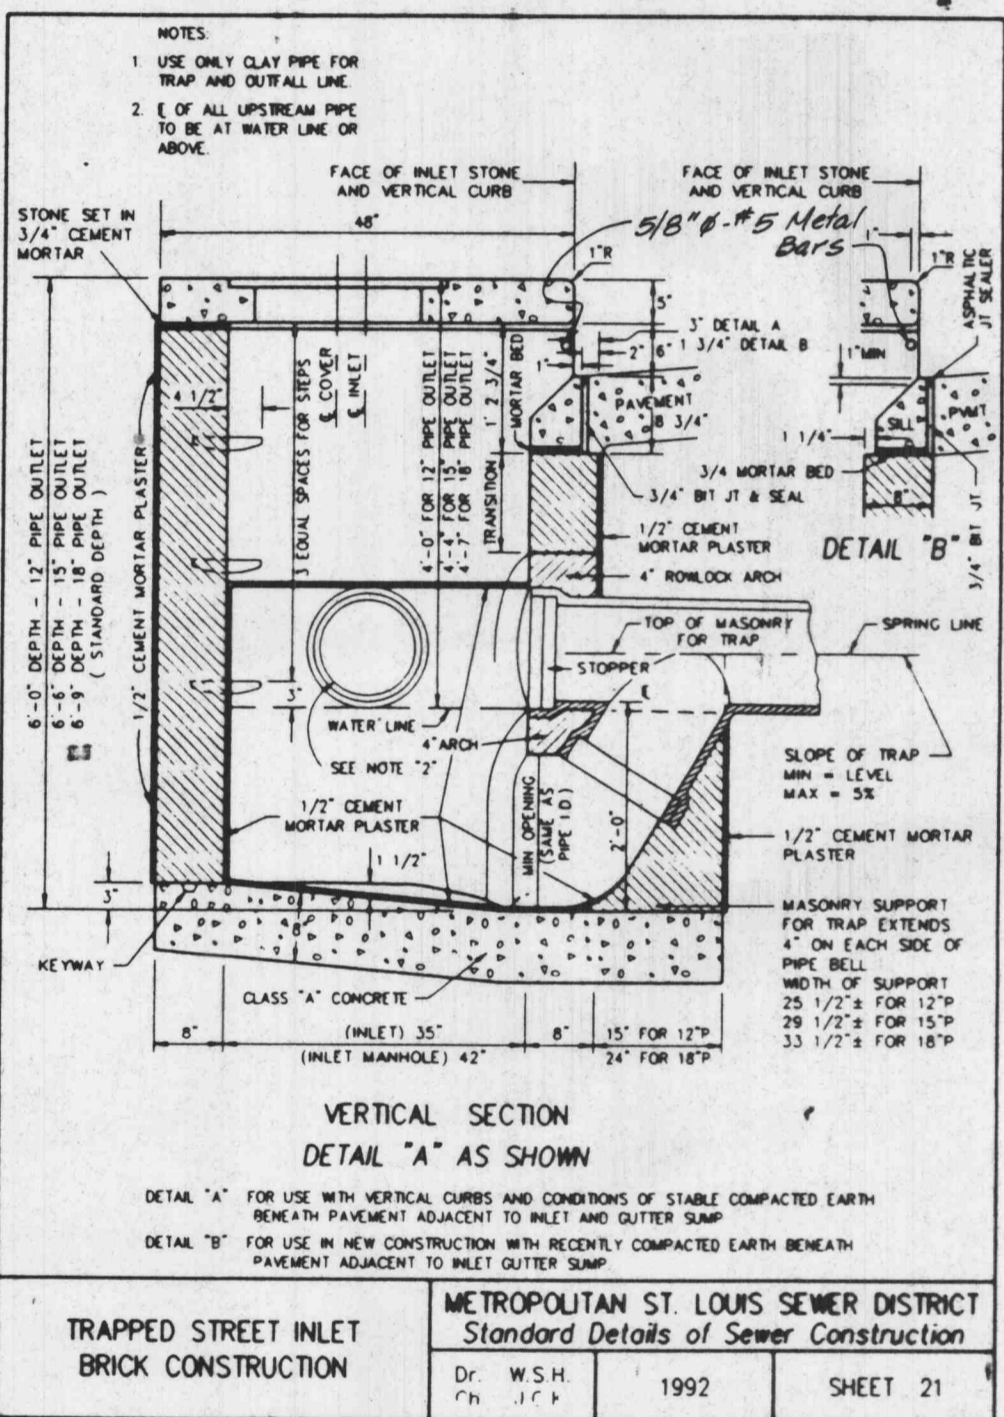


TRAPPED STREET INLET BRICK CONSTRUCTION  
METROPOLITAN ST. LOUIS SEWER DISTRICT  
Standard Details of Sewer Construction  
Dr. W.S.H. 1992 SHEET 21  
Ch. J.C.K.

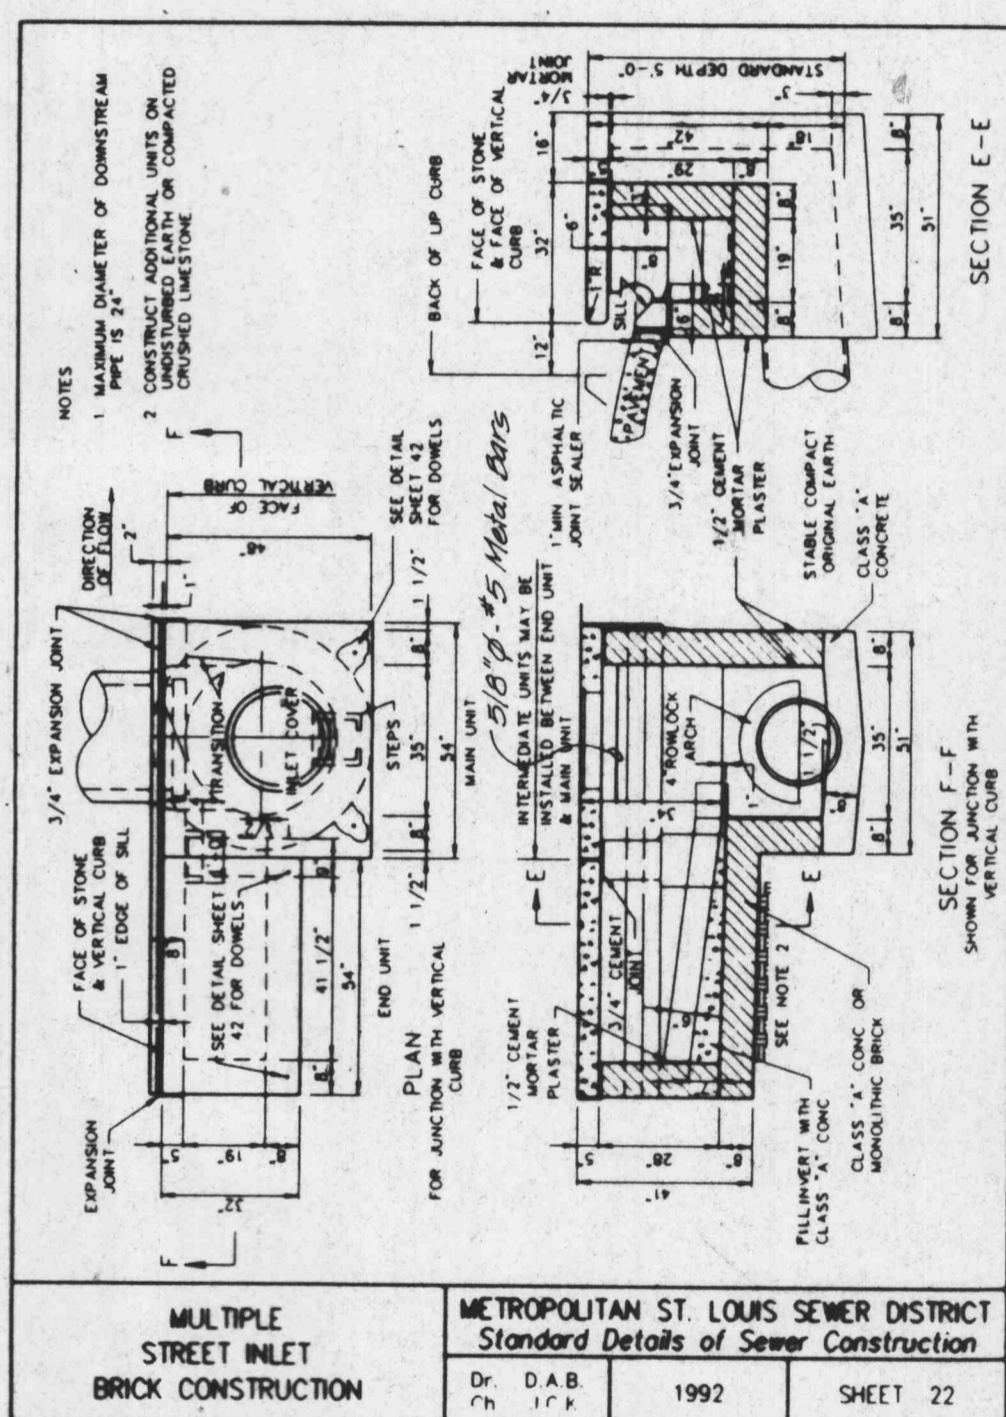


MULTIPLE STREET INLET BRICK CONSTRUCTION  
METROPOLITAN ST. LOUIS SEWER DISTRICT  
Standard Details of Sewer Construction  
Dr. D.A.B. 1992 SHEET 22  
Ch. J.C.K.

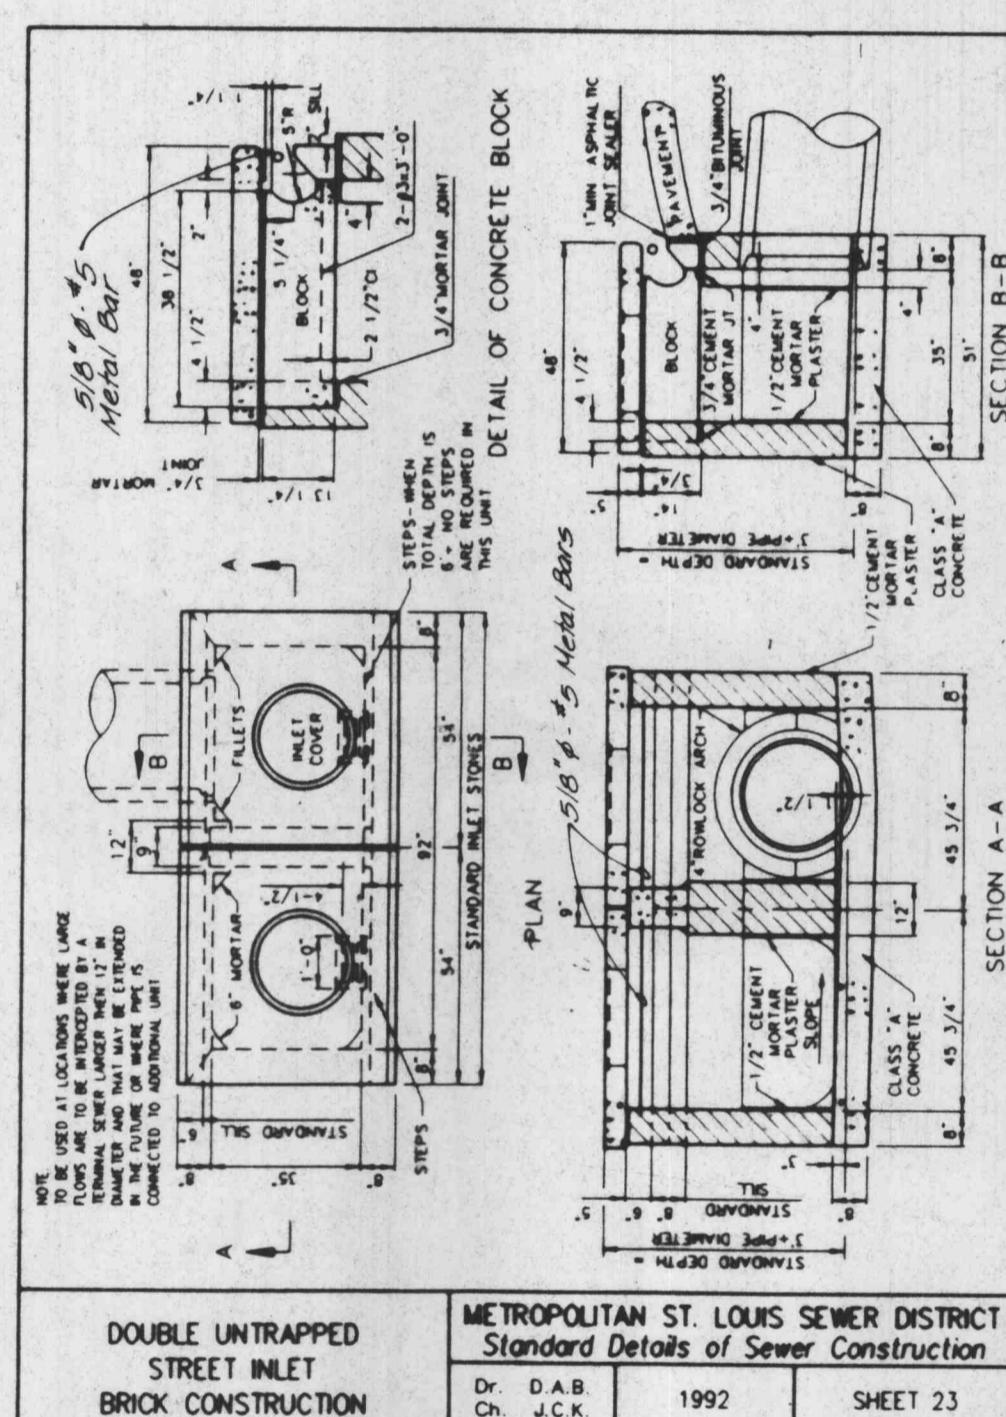


DOUBLE UNTRAPPED STREET INLET BRICK CONSTRUCTION  
METROPOLITAN ST. LOUIS SEWER DISTRICT  
Standard Details of Sewer Construction  
Dr. D.A.B. 1992 SHEET 23  
Ch. J.C.K.

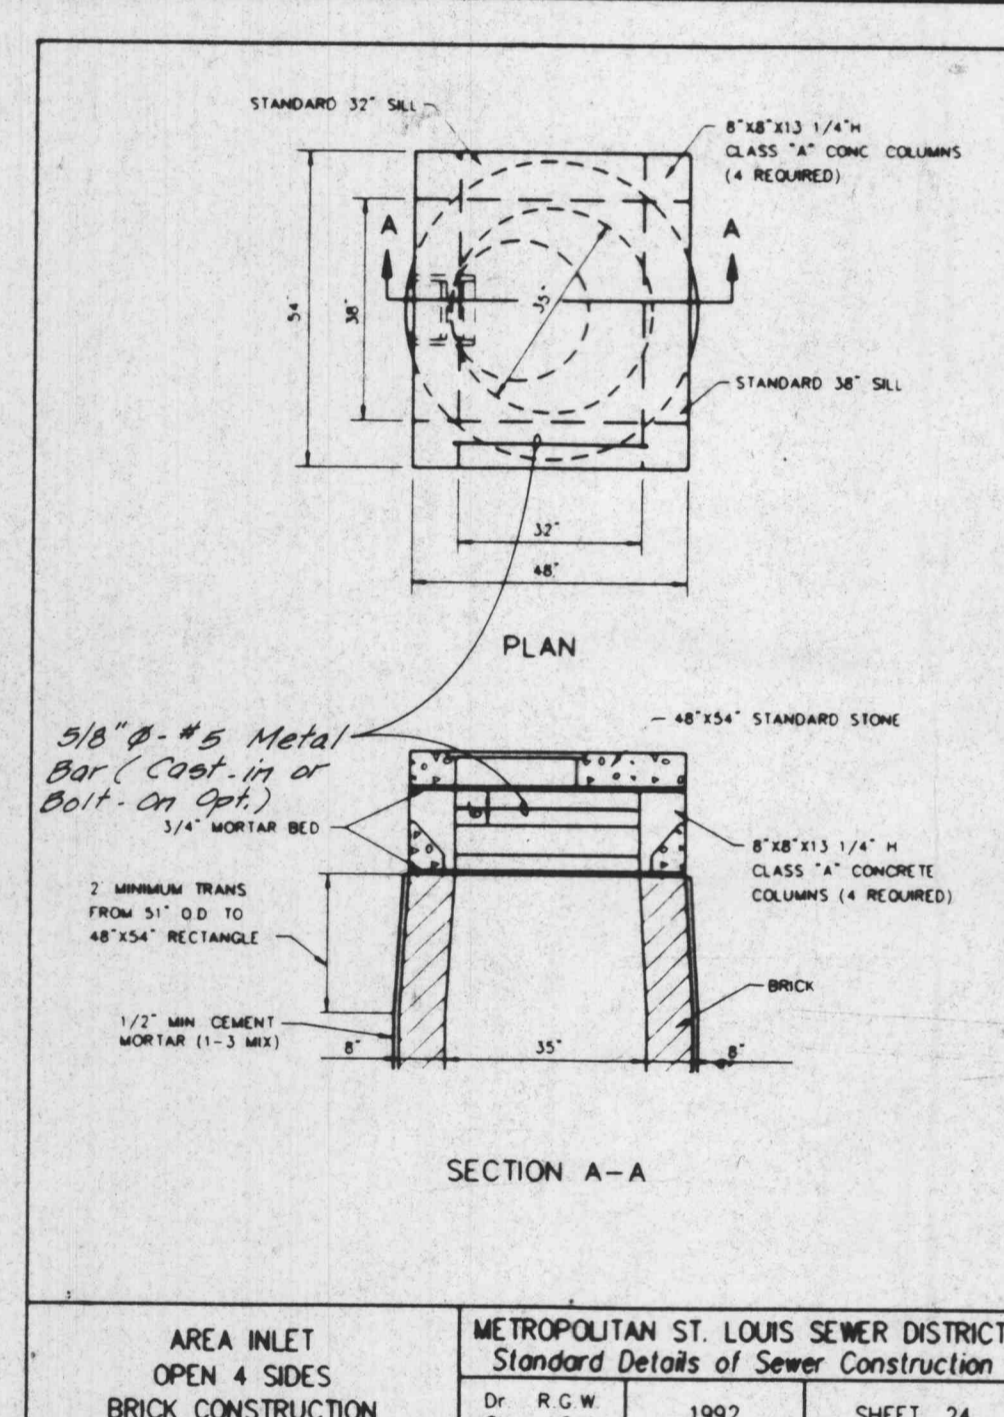


AREA INLET OPEN 4 SIDES BRICK CONSTRUCTION  
METROPOLITAN ST. LOUIS SEWER DISTRICT  
Standard Details of Sewer Construction  
Dr. R.G.W. 1992 SHEET 24  
Ch. J.C.K.

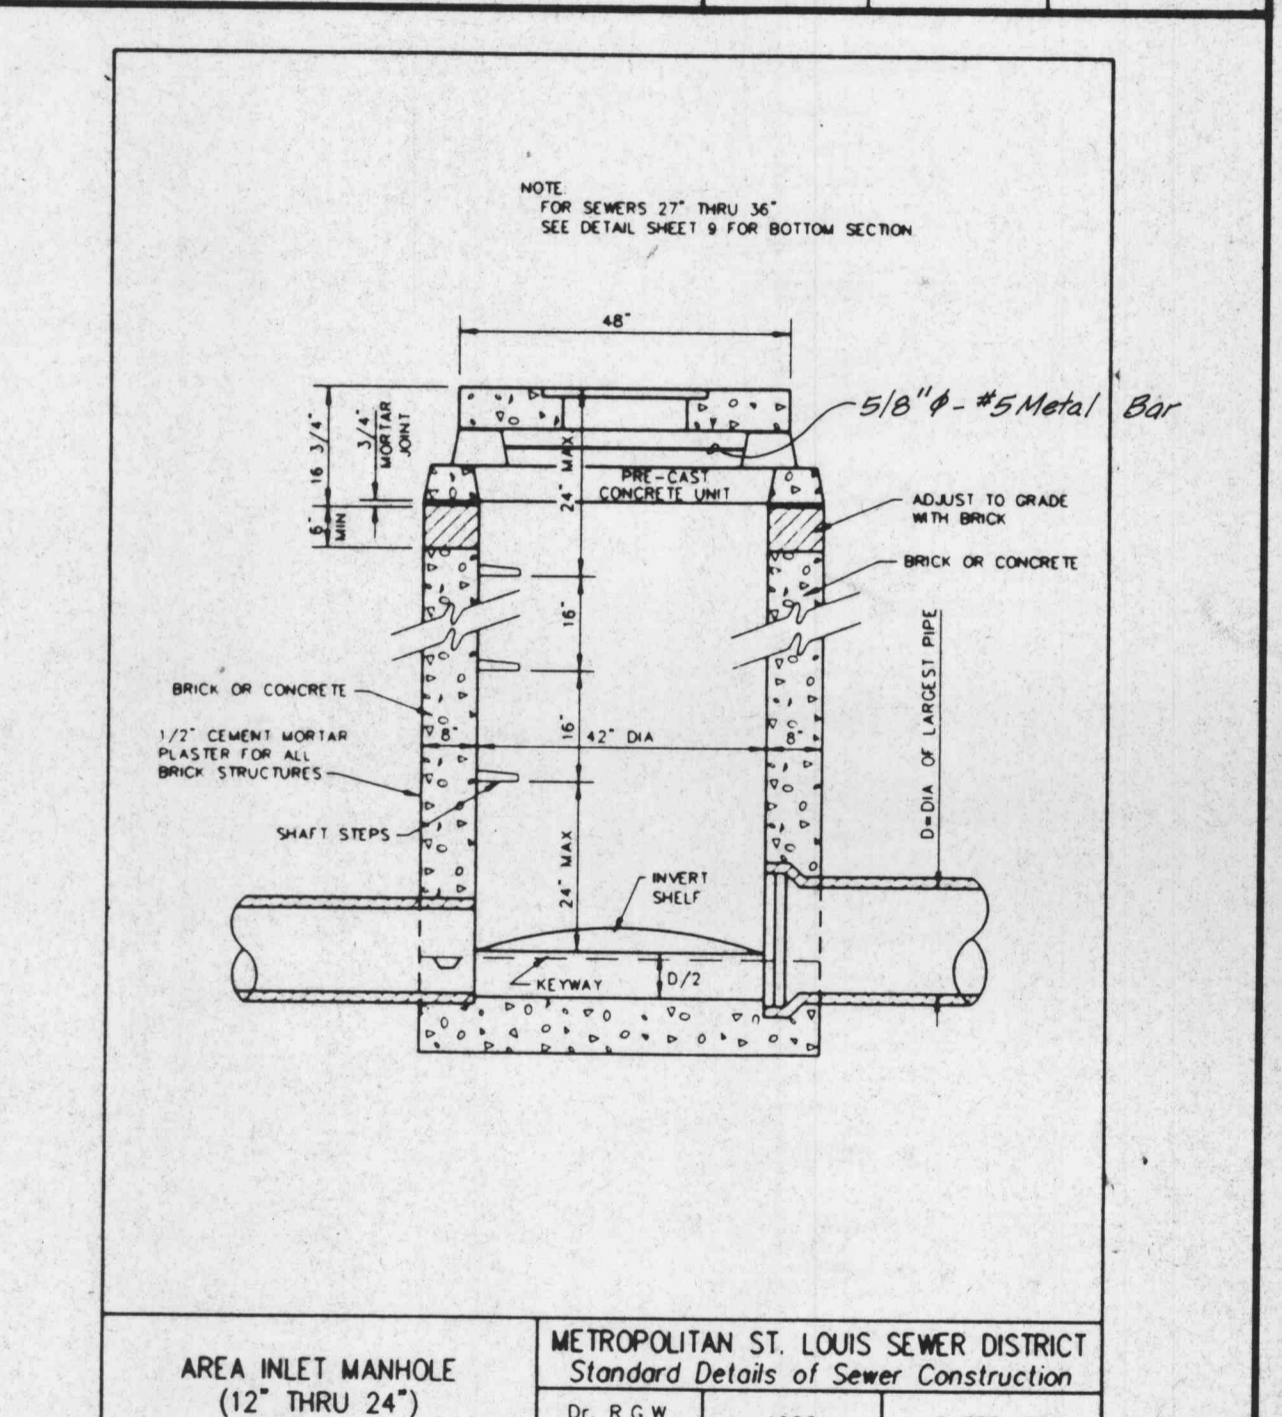


AREA INLET MANHOLE (12" THRU 24")  
METROPOLITAN ST. LOUIS SEWER DISTRICT  
Standard Details of Sewer Construction  
Dr. R.G.W. 1992 SHEET 25  
Ch. J.C.K.

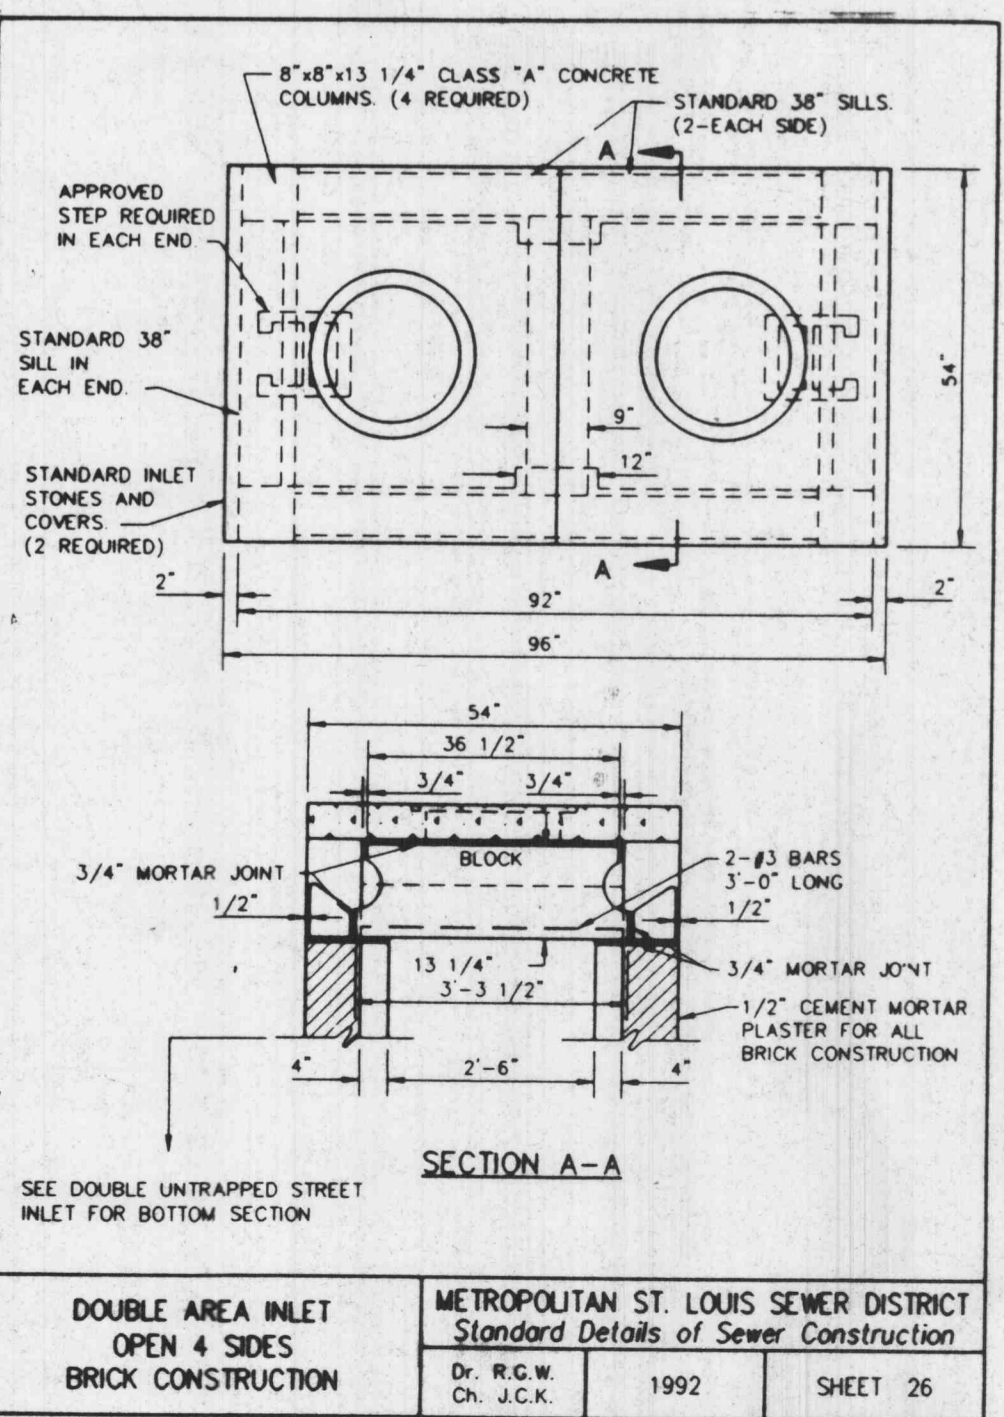


DOUBLE AREA INLET OPEN 4 SIDES BRICK CONSTRUCTION  
METROPOLITAN ST. LOUIS SEWER DISTRICT  
Standard Details of Sewer Construction  
Dr. R.G.W. 1992 SHEET 26  
Ch. J.C.K.

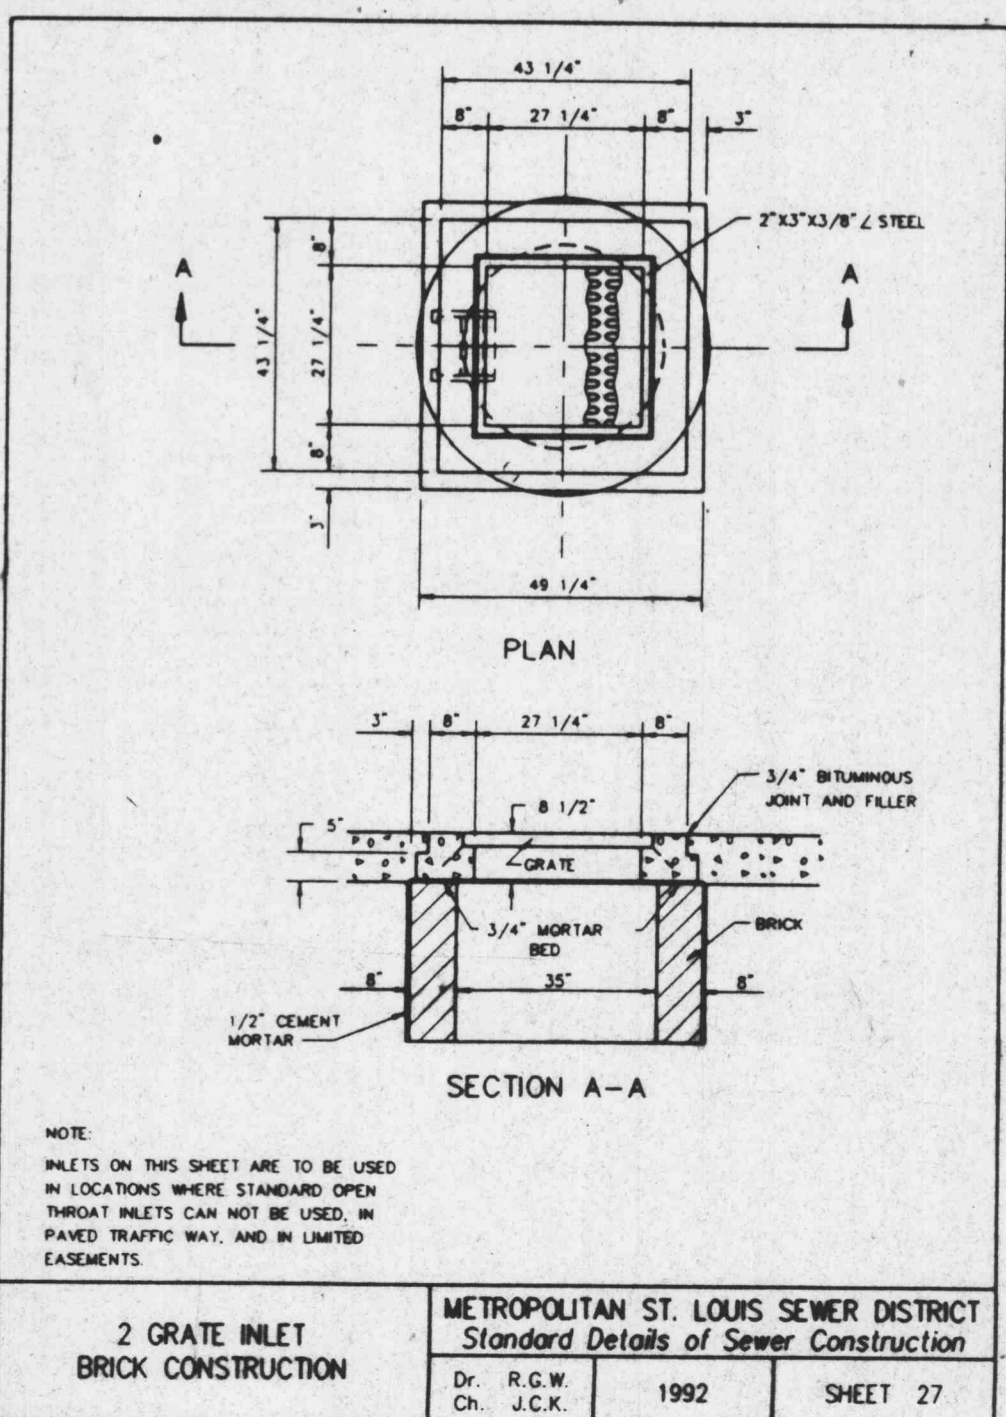


2 GRATE INLET BRICK CONSTRUCTION  
METROPOLITAN ST. LOUIS SEWER DISTRICT  
Standard Details of Sewer Construction  
Dr. R.G.W. 1992 SHEET 27  
Ch. J.C.K.

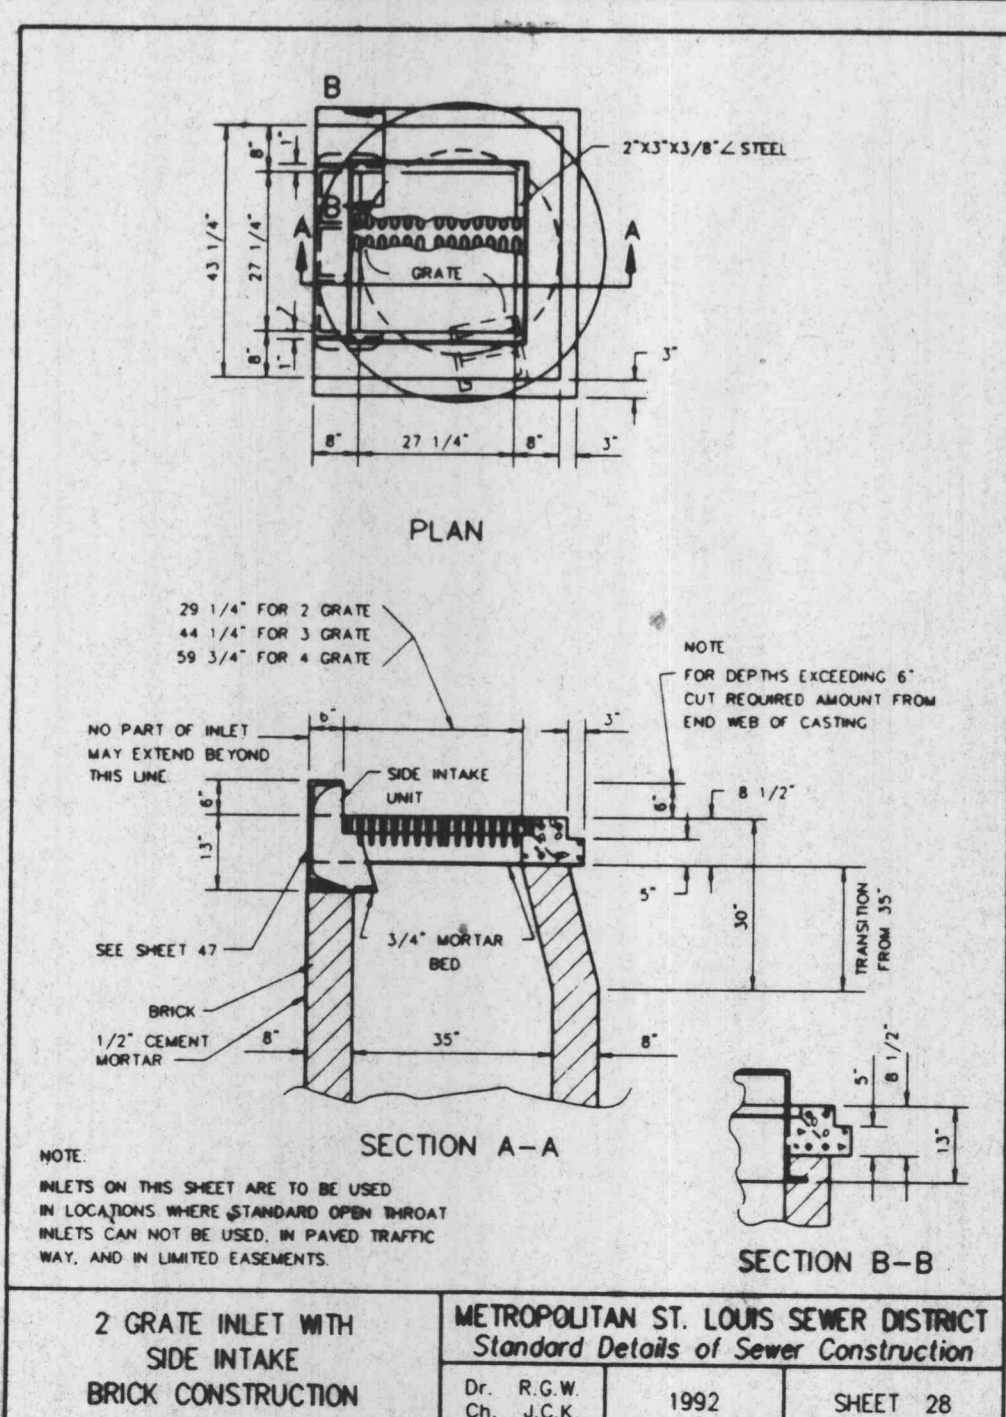

2 GRATE INLET WITH SIDE INTAKE BRICK CONSTRUCTION  
METROPOLITAN ST. LOUIS SEWER DISTRICT  
Standard Details of Sewer Construction  
Dr. R.G.W. 1992 SHEET 28  
Ch. J.C.K.

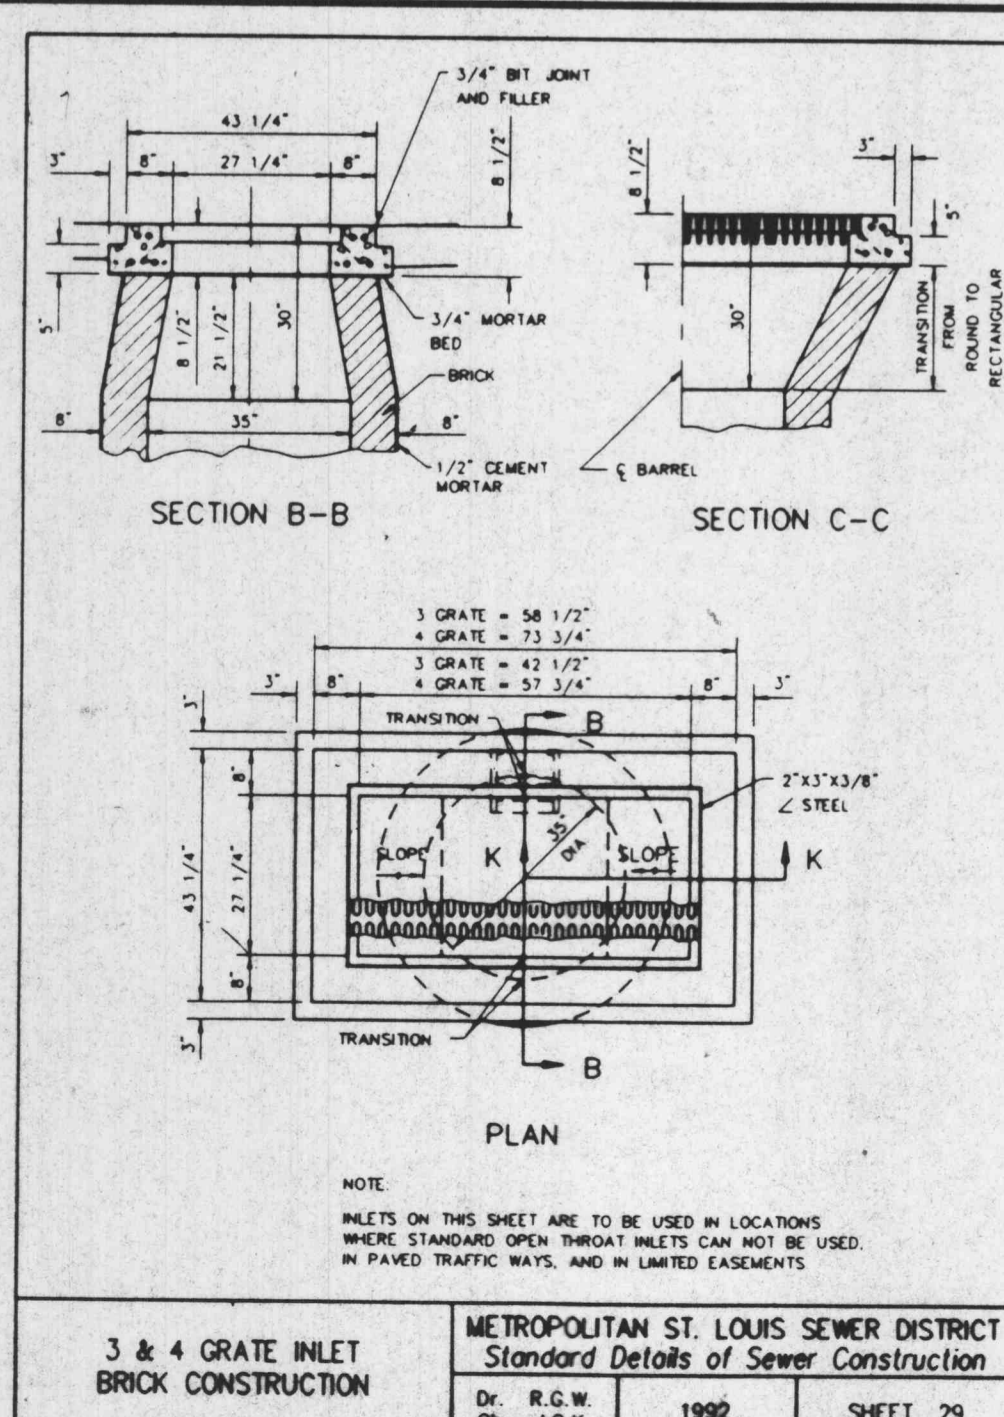

3 & 4 GRATE INLET BRICK CONSTRUCTION  
METROPOLITAN ST. LOUIS SEWER DISTRICT  
Standard Details of Sewer Construction  
Dr. W.S.H. 1992 SHEET 29  
Ch. J.C.K.

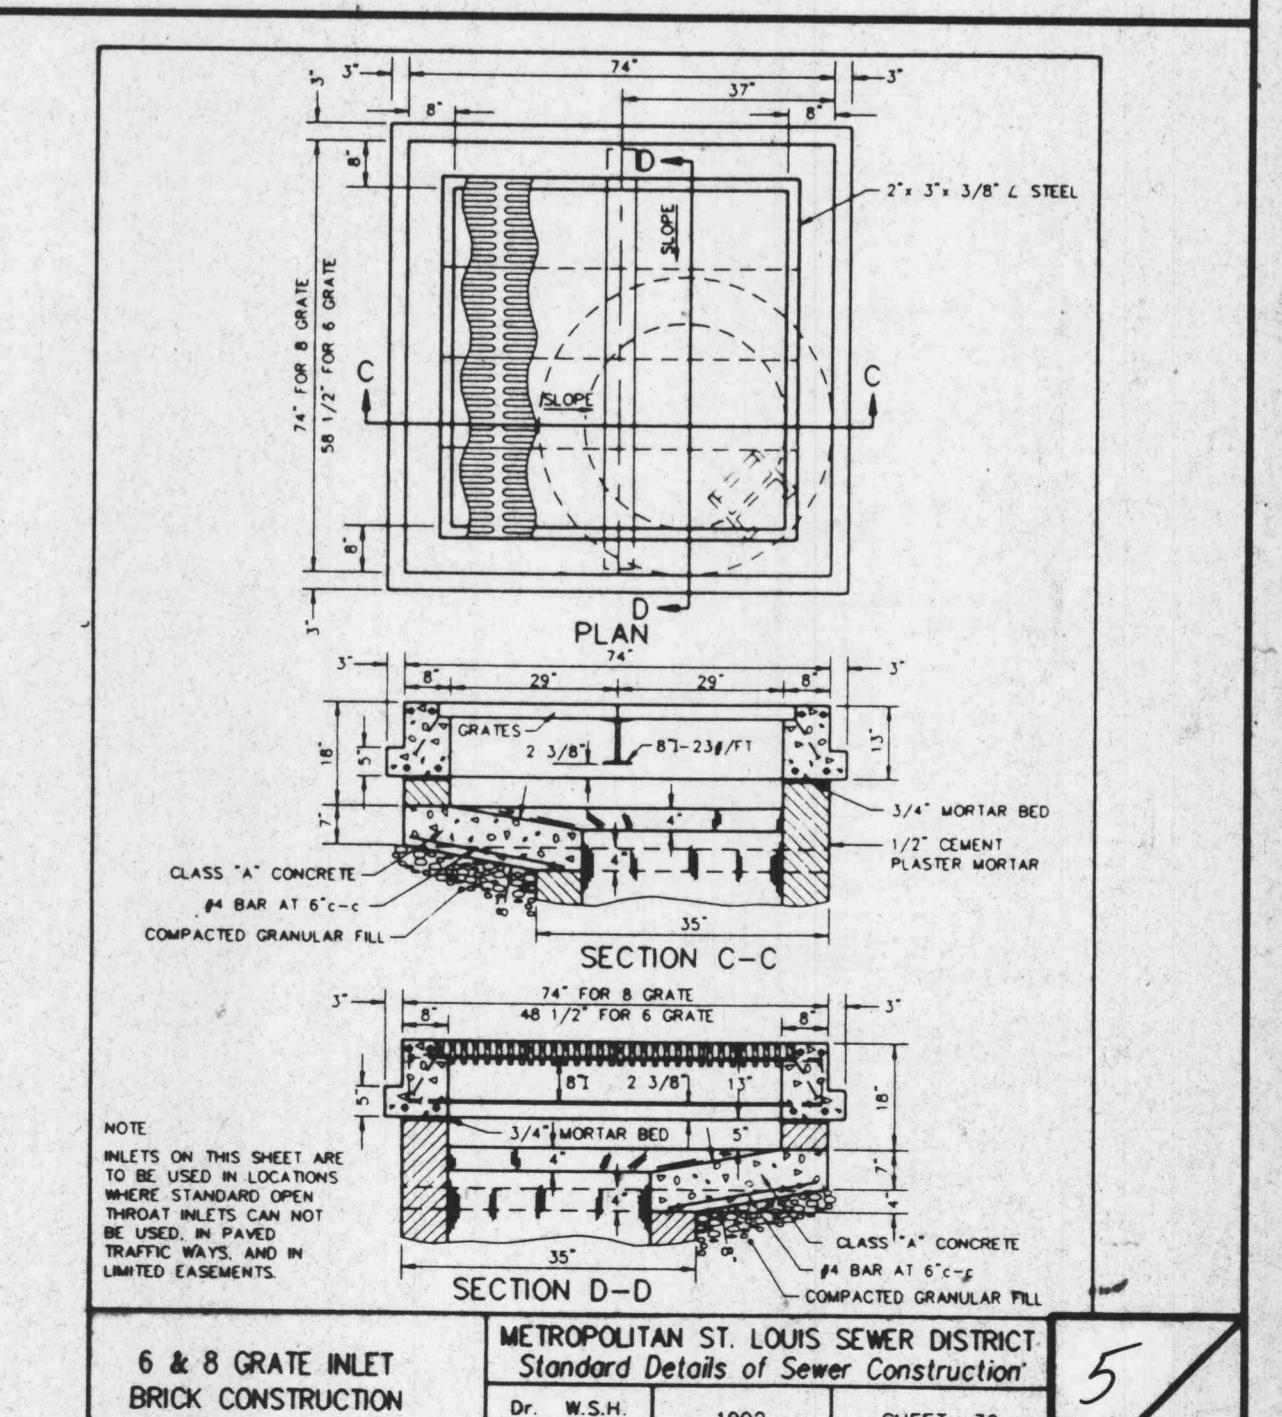

6 & 8 GRATE INLET BRICK CONSTRUCTION  
METROPOLITAN ST. LOUIS SEWER DISTRICT  
Standard Details of Sewer Construction  
Dr. W.S.H. 1992 SHEET 30  
Ch. J.C.K.