



PLAN VIEW
SCALE 1"=20' HORIZ.

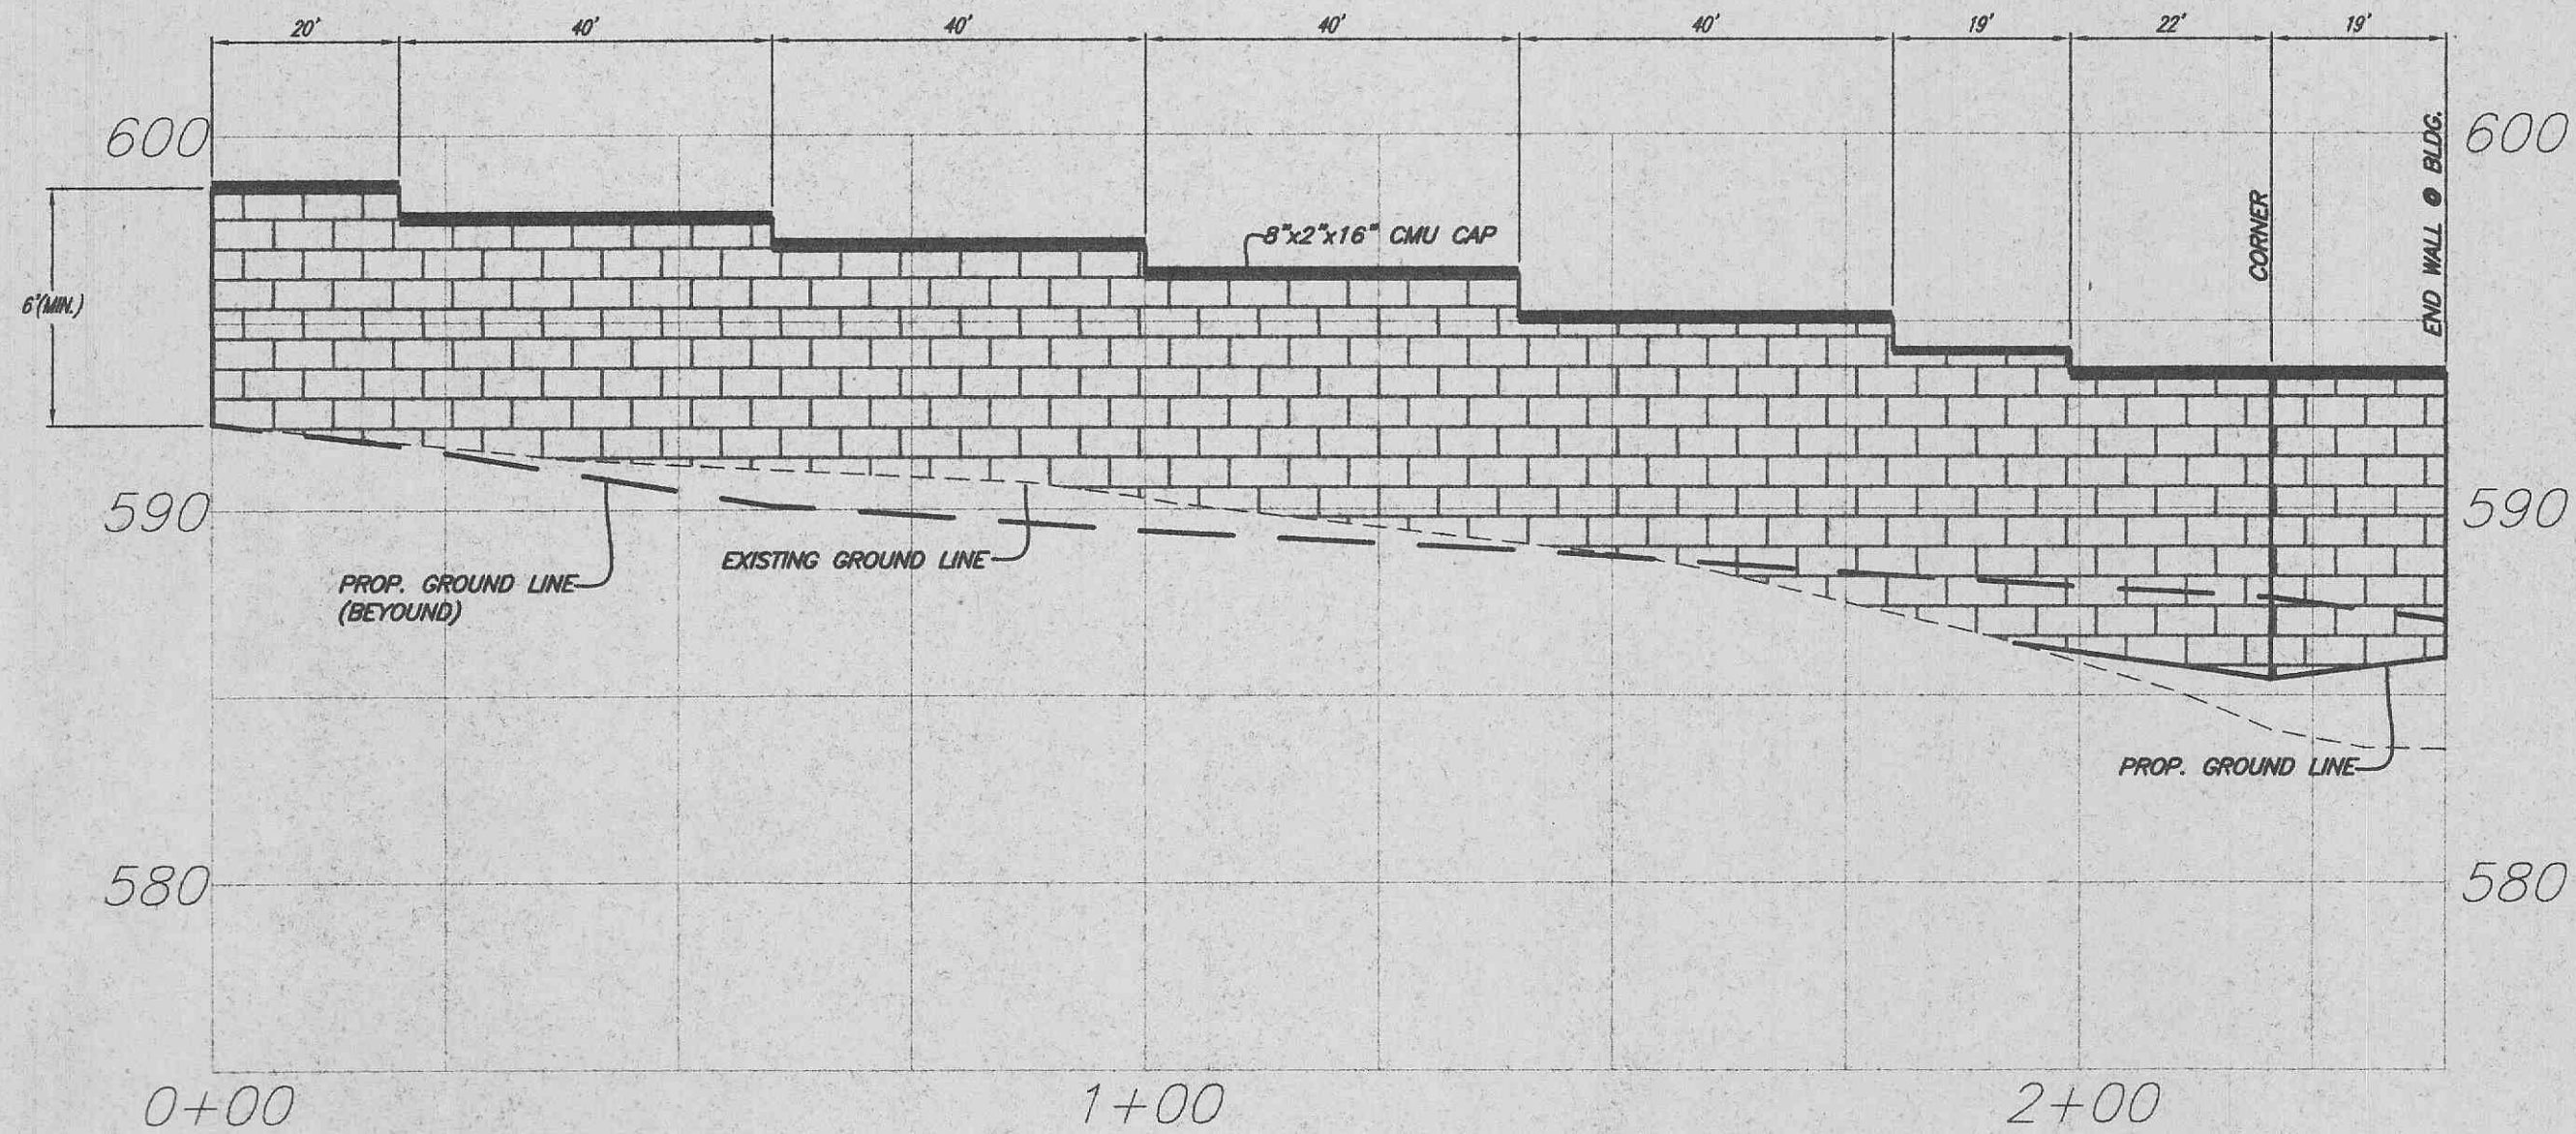

PROFILE SECTION B-B
CONCRETE MONAURAL UNIT
SCREENING WALL
SCALE 1"=20' HORIZ.
1"=5' VERT.

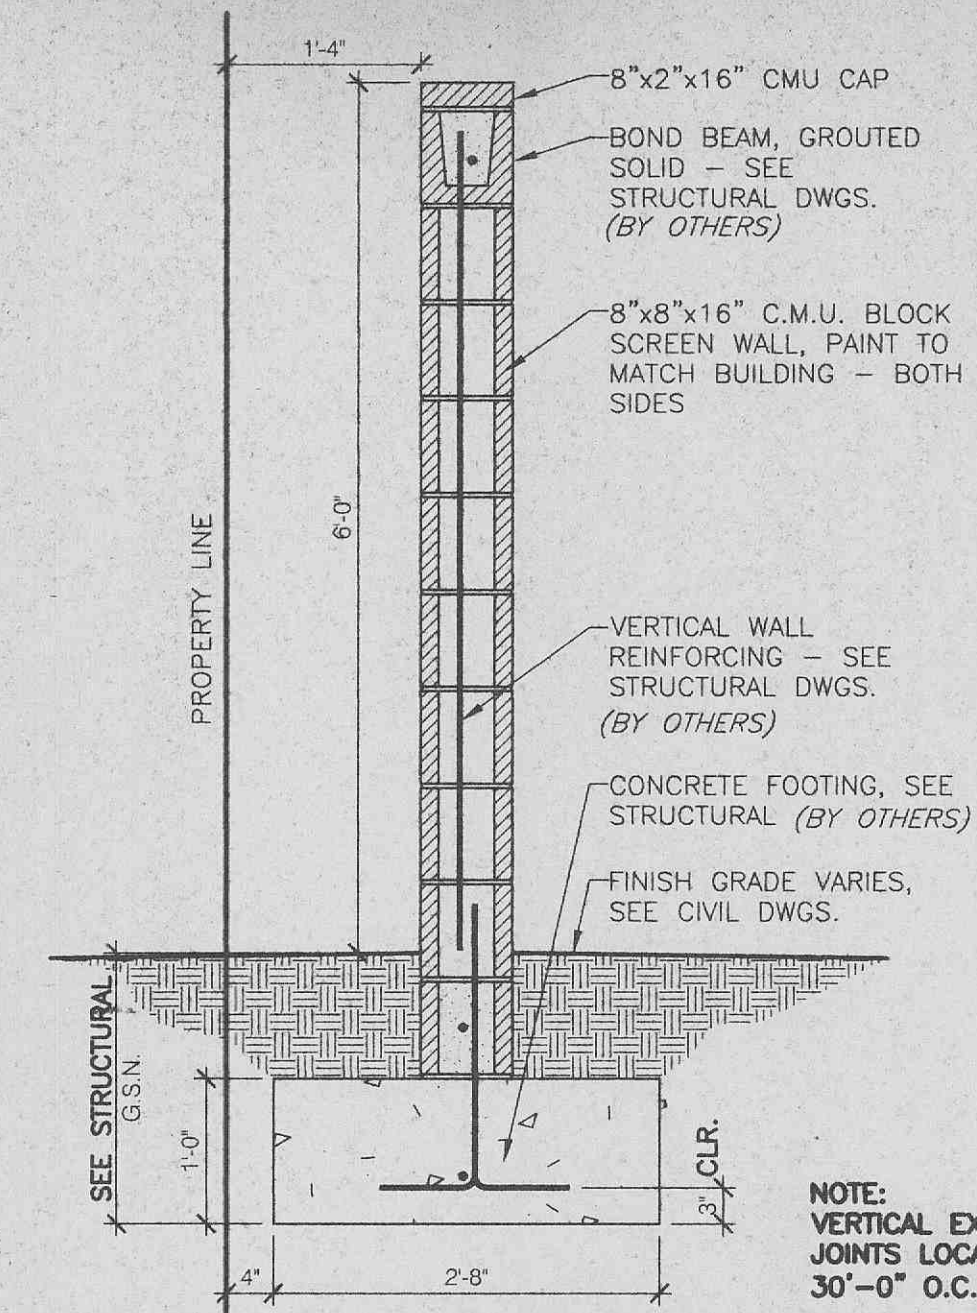

A 8" C.M.U. SCREEN WALL
SCALE: 3/4"=1'-0" DTL165

PREPARED BY:
the
STERLING
ENGINEERS, SUPERVISORS AND PLANNERS CO.
5055 NEW BAUMGARTNER ROAD
ST. LOUIS, MISSOURI 63129
(314)-487-0440, FAX 487-8944

REVISIONS							
NO	DATE	INITIAL	REVISION	NO	DATE	INITIAL	REVISION
1	2/28/00	RL	FIRST SUBMITTAL TO ENG.	2			
3				4			
5				6			
7				8			

PROFESSIONAL SEAL:
STATE OF MISSOURI
ENGINEER
[Signature]

ARCHITECT LOGO:

U-HAUL
U-HAUL INTERNATIONAL
CONSTRUCTION & RENOVATION
2727 NORTH CENTRAL AVENUE
PHOENIX, ARIZONA 85004
PH: 602/263-6502
FAX: 602/277-1026

SITE ADDRESS:
U-HAUL OF OFALLON
2000 HIGHWAY K
OFALLON

SHEET CONTENTS:
PROFILE
SCREENING WALL

3591

DRAWN BY: RL
CHK'D BY: MB
DATE: 04/20/99

1260-DET