


SUBMITTALS		
A	04/21/05	ISSUED FOR REVIEW
0	05/03/05	ISSUED FOR CONSTRUCTION

THE INFORMATION CONTAINED IN THIS SET OF DOCUMENTS IS PROPRIETARY BY NATURE. ANY USE OR DISCLOSURE OTHER THAN THAT WHICH RELATES TO US CELLULAR COMMUNICATIONS INC. IS STRICTLY PROHIBITED.



SITE NAME
 CITY OF O'FALLON
 (USCC SITE NAME: ST. PAUL)
 321 FIRMA ROAD
 O'FALLON, MISSOURI 63366

SHEET TITLE
 UTILITY RACK

SHEET NUMBER
 E-3

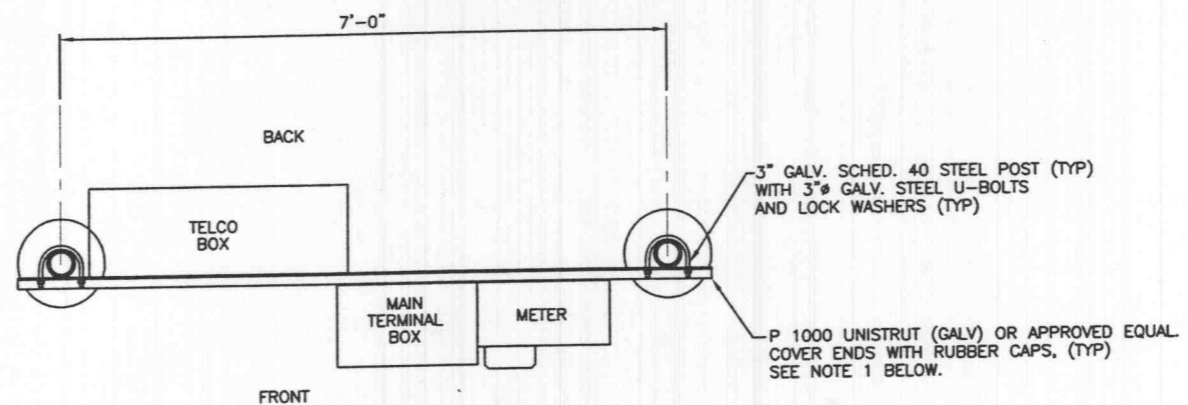

METER RACK PLAN VIEW

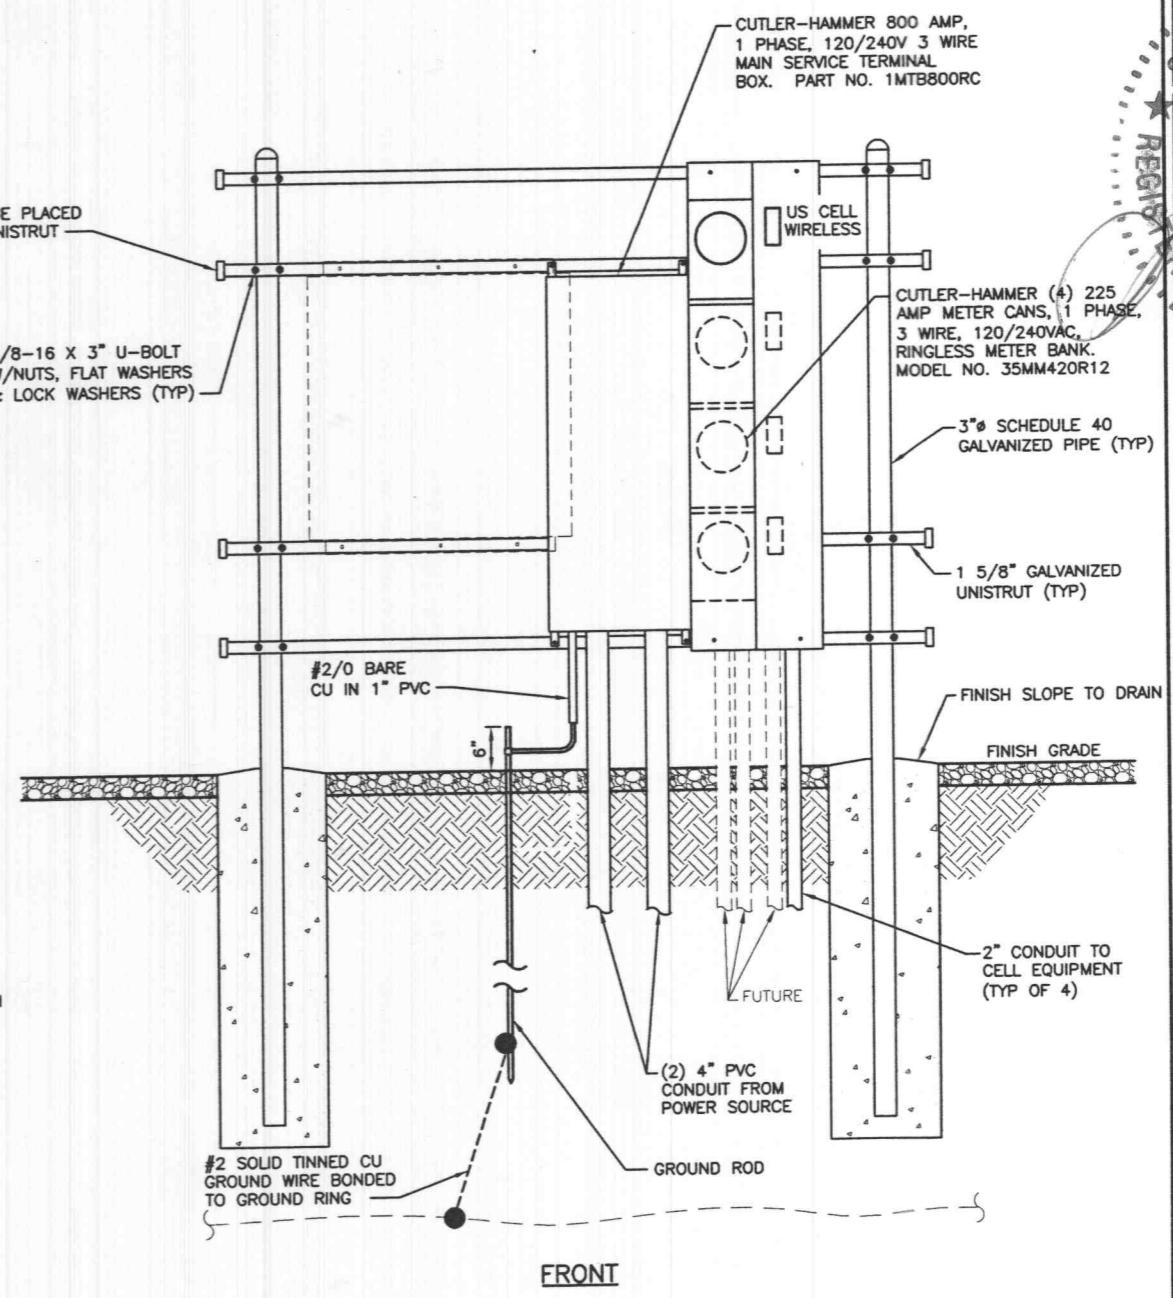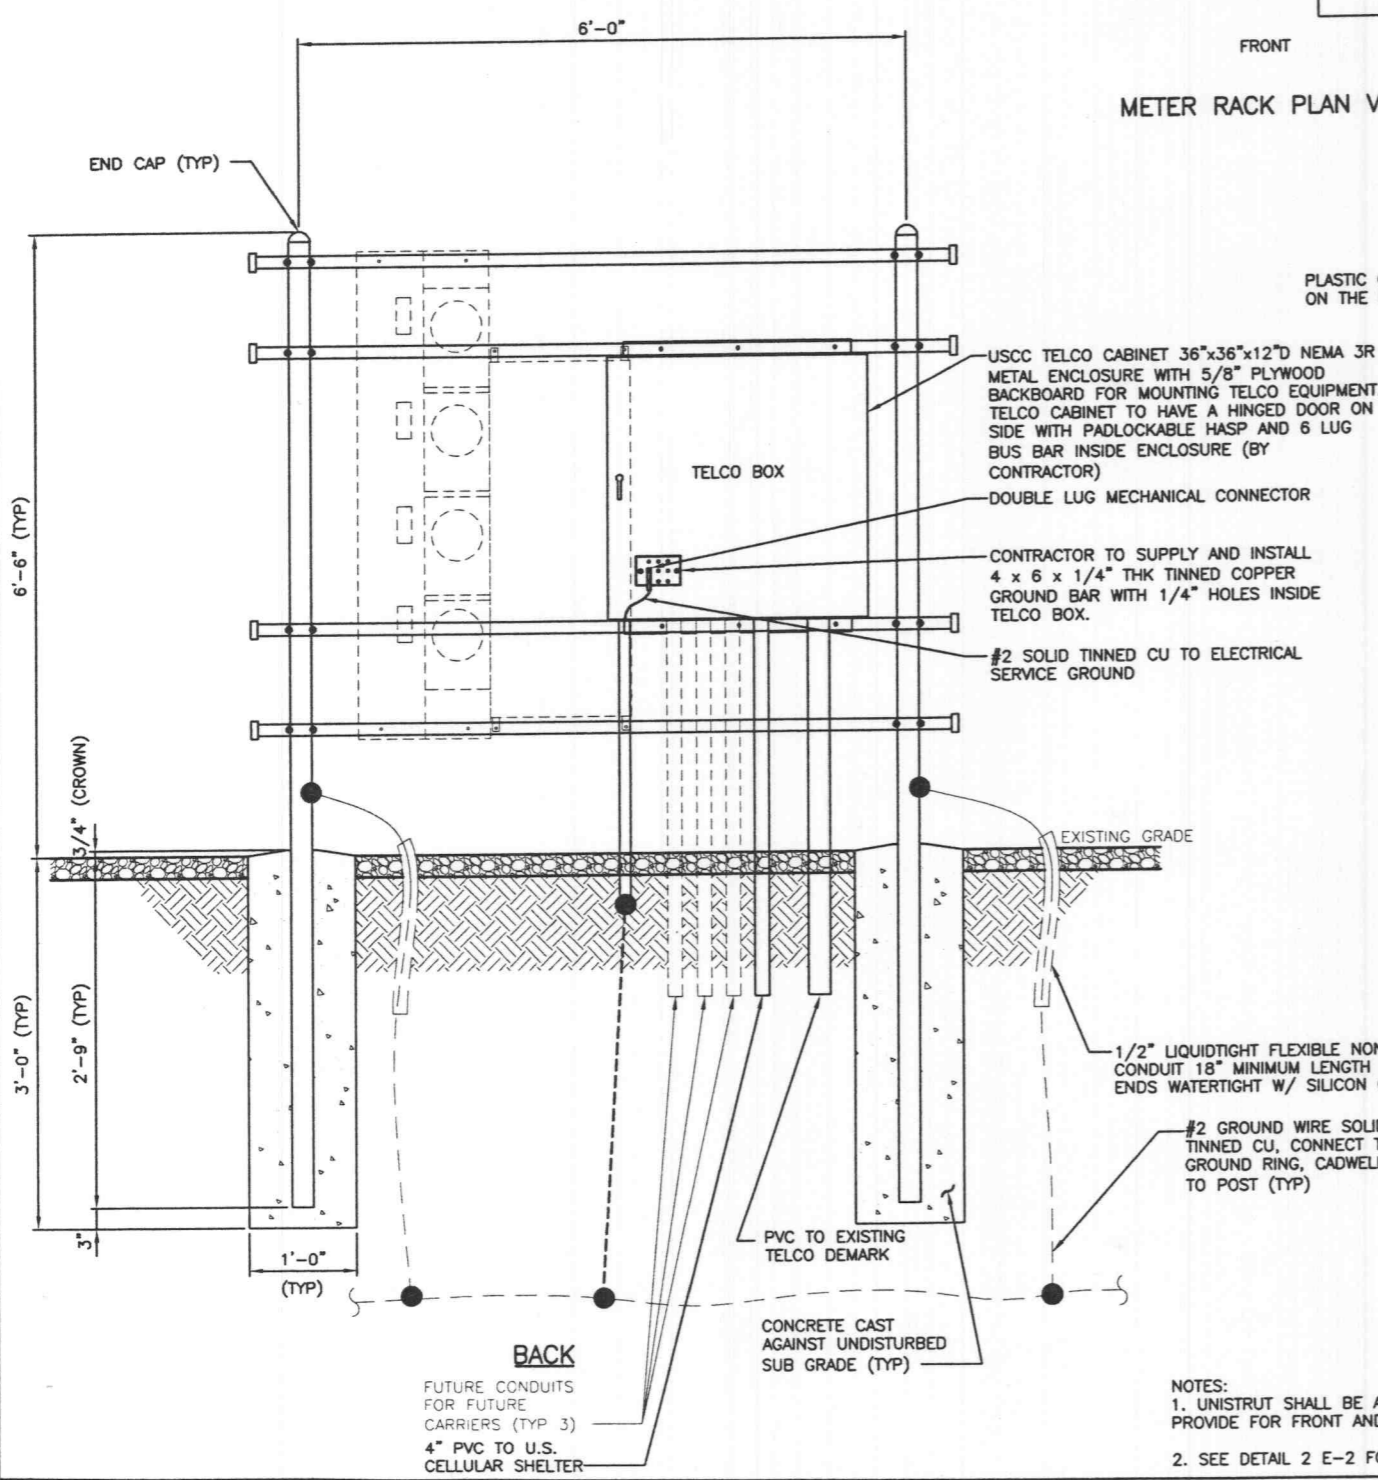

- NOTES:
 1. UNISTRUT SHALL BE ATTACHED TO FRONT OF POST AS REQUIRED TO PROVIDE FOR FRONT AND BACK EQUIPMENT MOUNTING.
 2. SEE DETAIL 2 E-2 FOR CIRCUIT SCHEDULE CONFIGURATION.

METER RACK ELEVATION