


SUBMITTALS		
A	05/23/06	ISSUED FOR REVIEW
0	05/25/06	ISSUED FOR CONSTRUCTION

THE INFORMATION CONTAINED IN THIS SET OF DOCUMENTS IS PROPRIETARY BY NATURE. ANY USE OR DISCLOSURE OTHER THAN THAT WHICH RELATES TO US CELLULAR COMMUNICATIONS INC. IS STRICTLY PROHIBITED.



SITE NAME  
 MEXICO AND HIGHWAY K  
 8621-8635 MEXICO ROAD  
 O'FALLON, MISSOURI 63304

SHEET TITLE  
 COMPOUND UTILITY RACK DETAIL

SHEET NUMBER  
 E-4

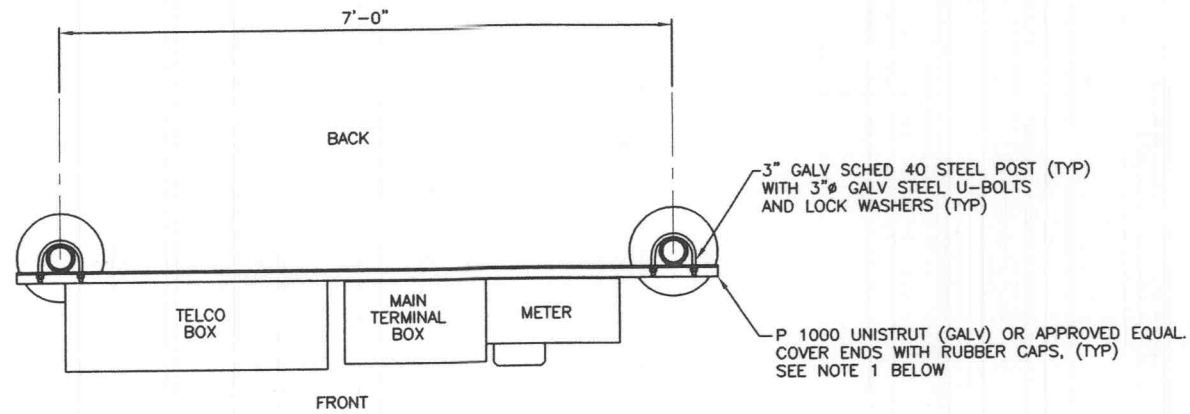

UTILITY RACK PLAN VIEW

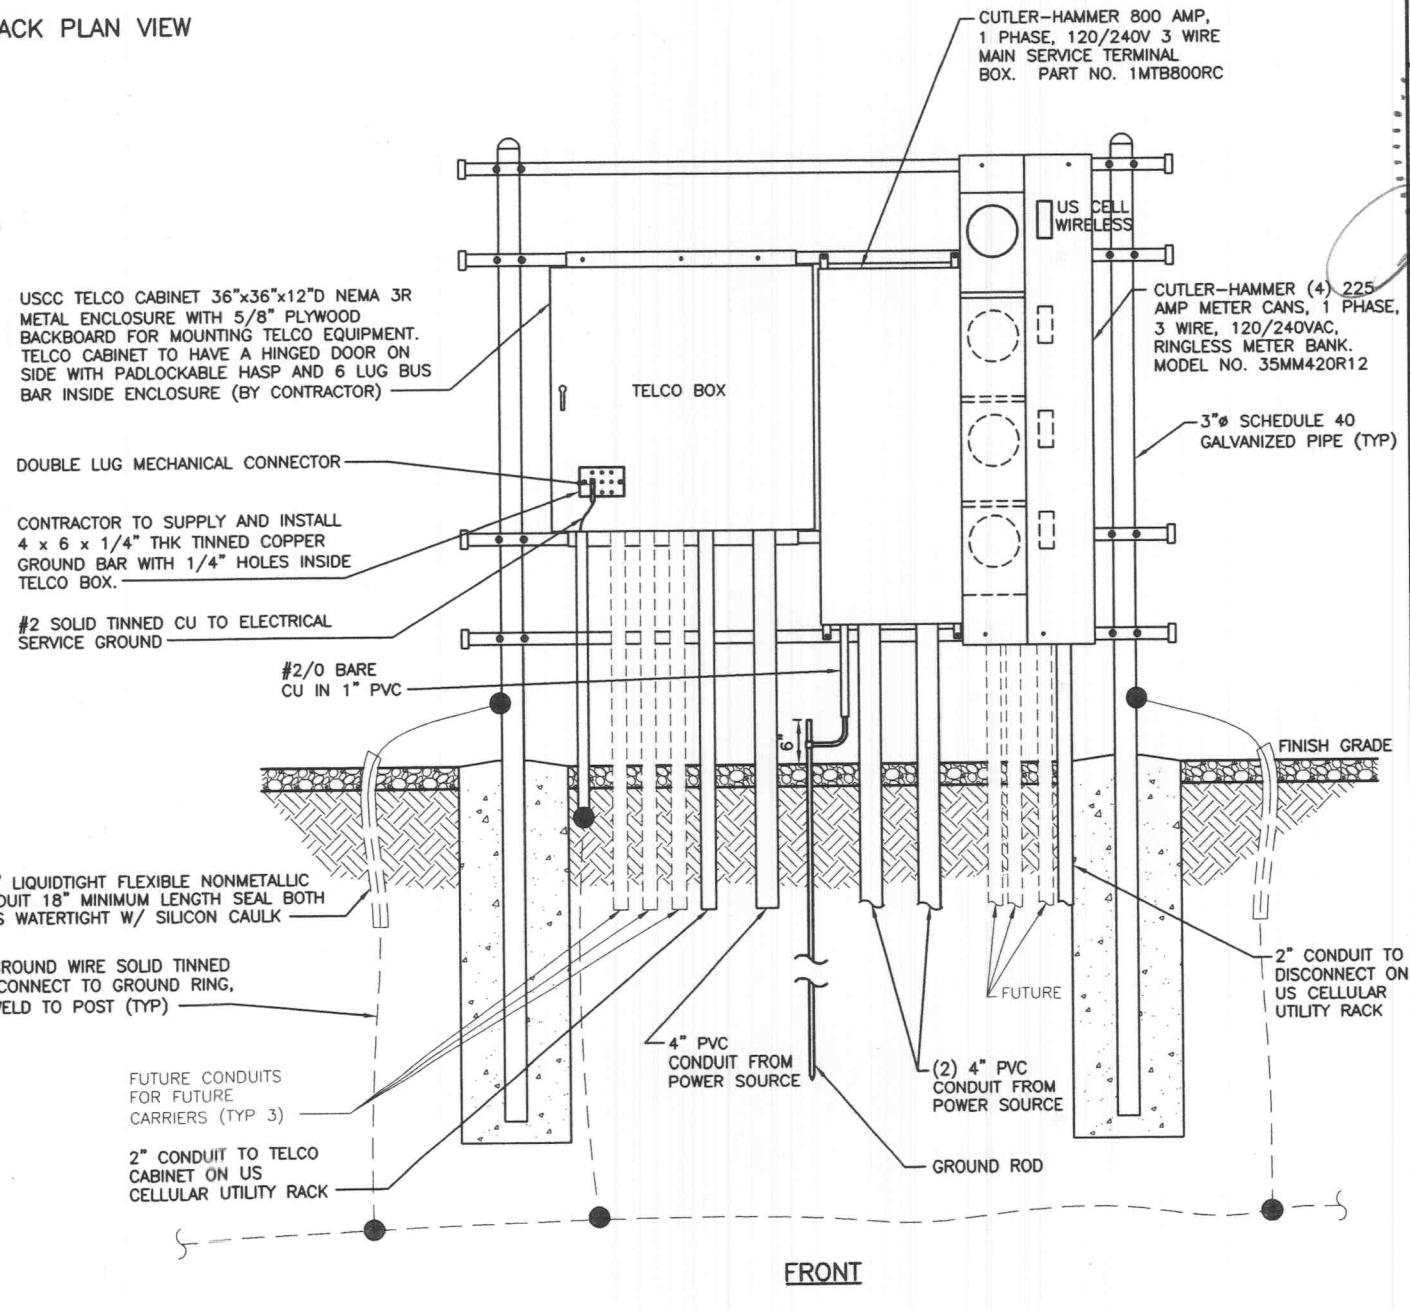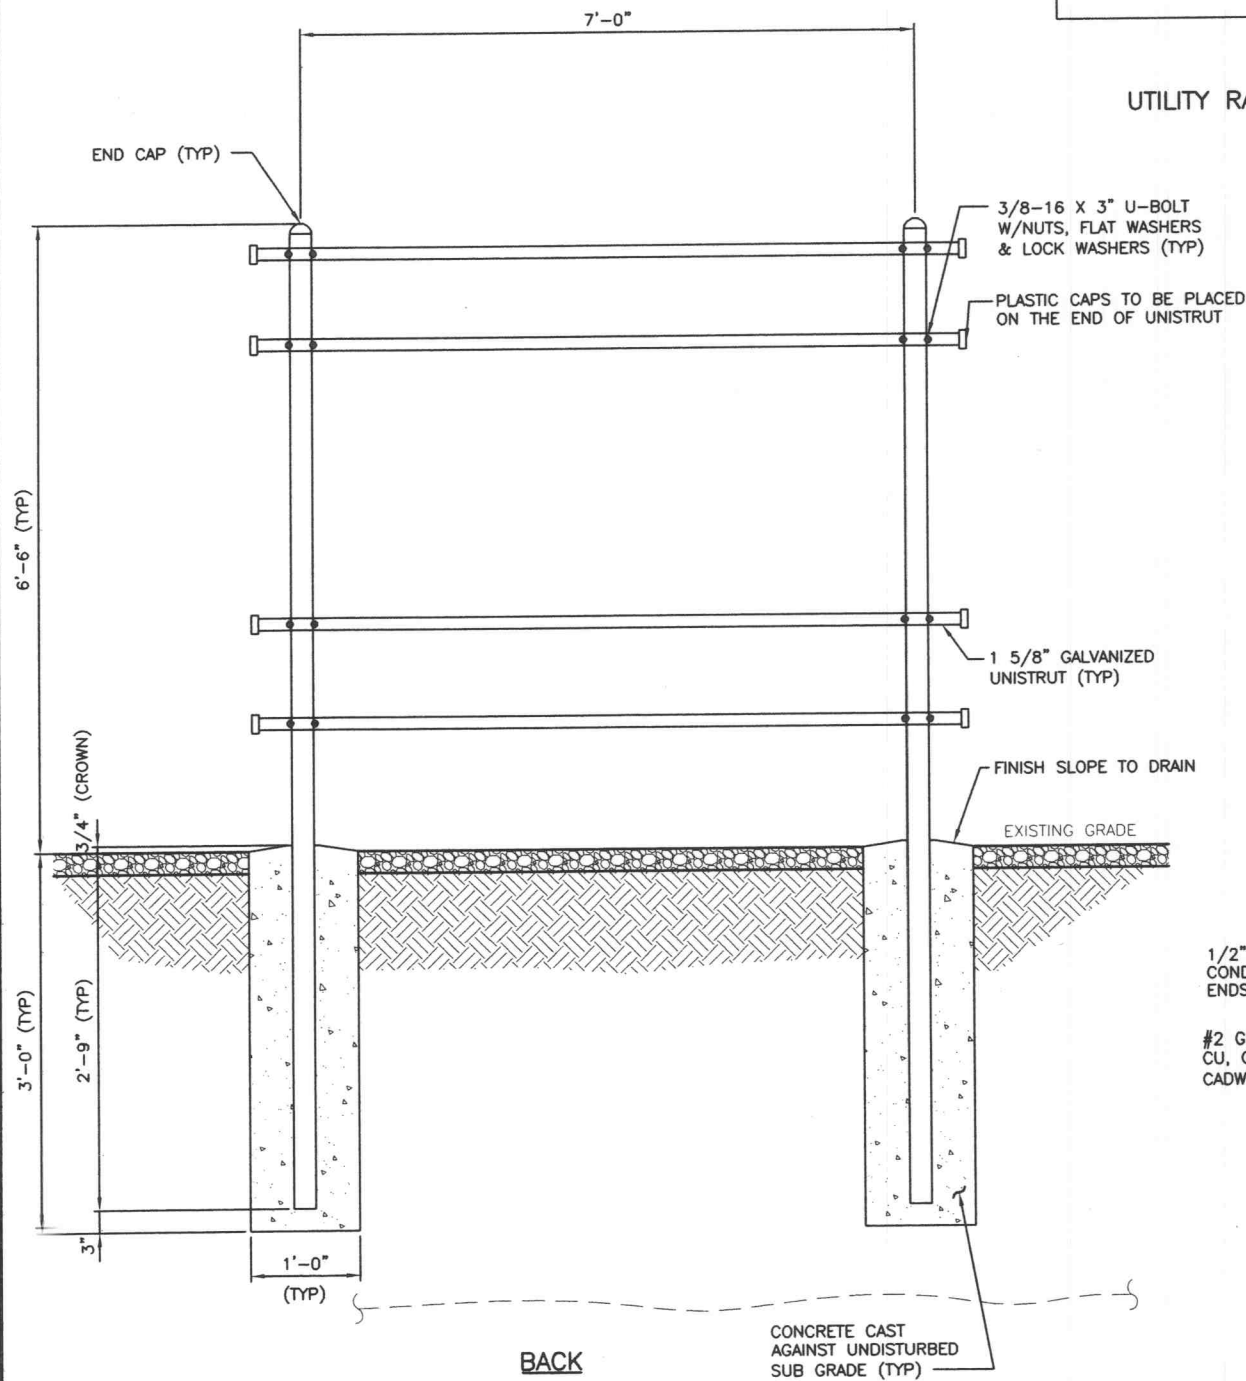

- NOTES:  
 1. UNISTRUT SHALL BE ATTACHED TO FRONT OF POST AS REQUIRED TO PROVIDE FOR FRONT AND BACK EQUIPMENT MOUNTING.  
 2. SEE DETAIL 2 E-2 FOR CIRCUIT SCHEDULE CONFIGURATION.

UTILITY RACK ELEVATION