
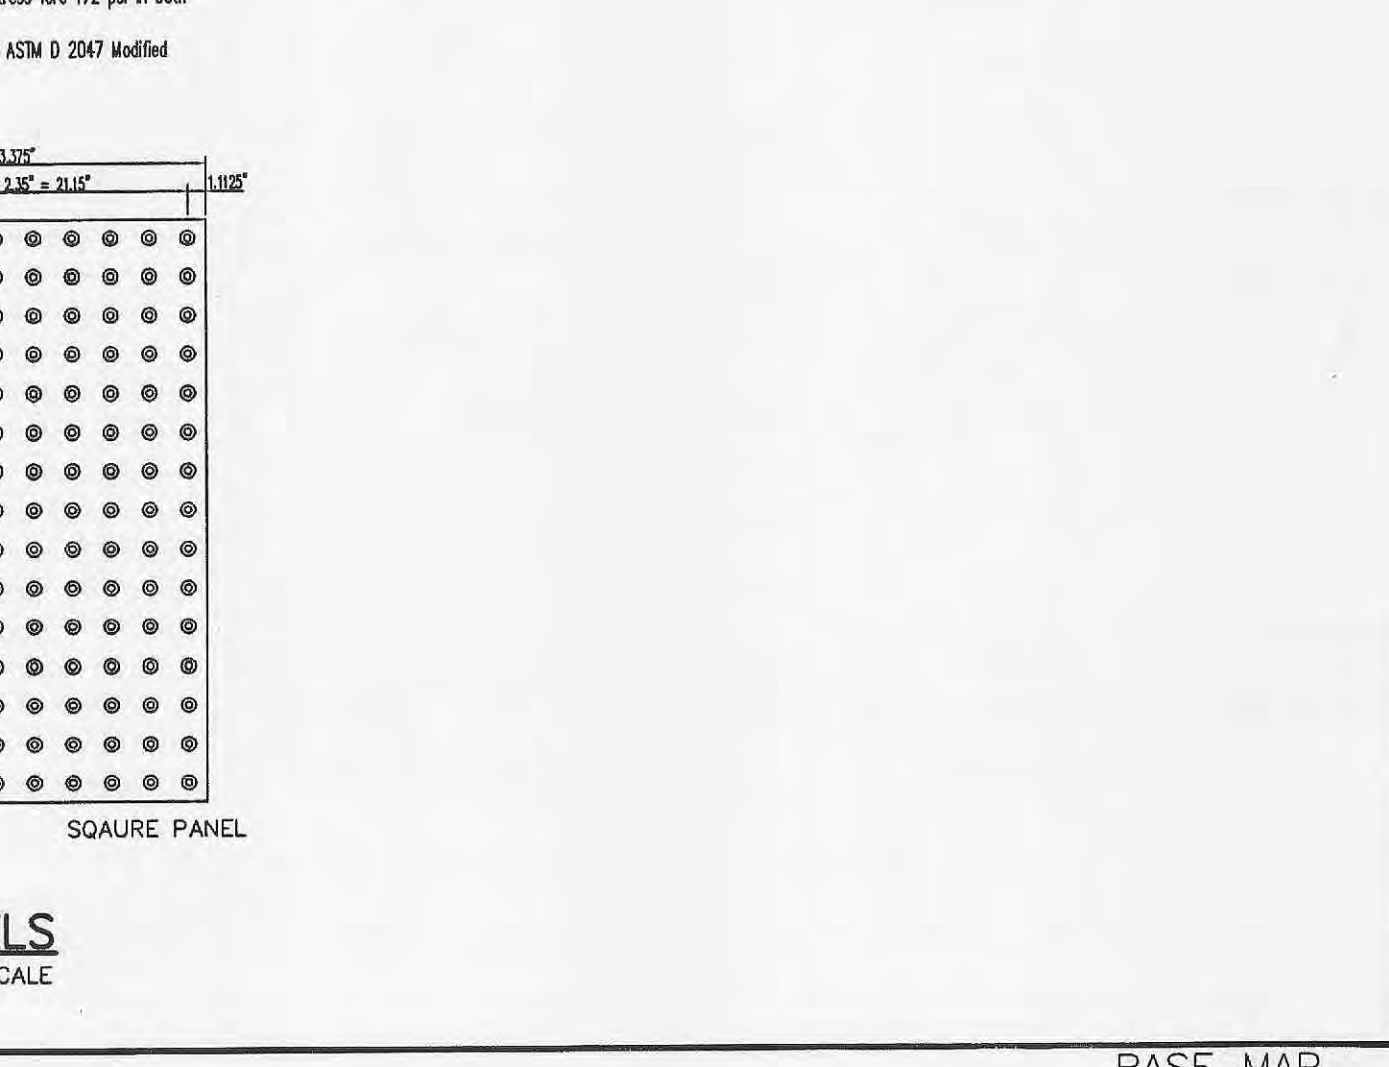
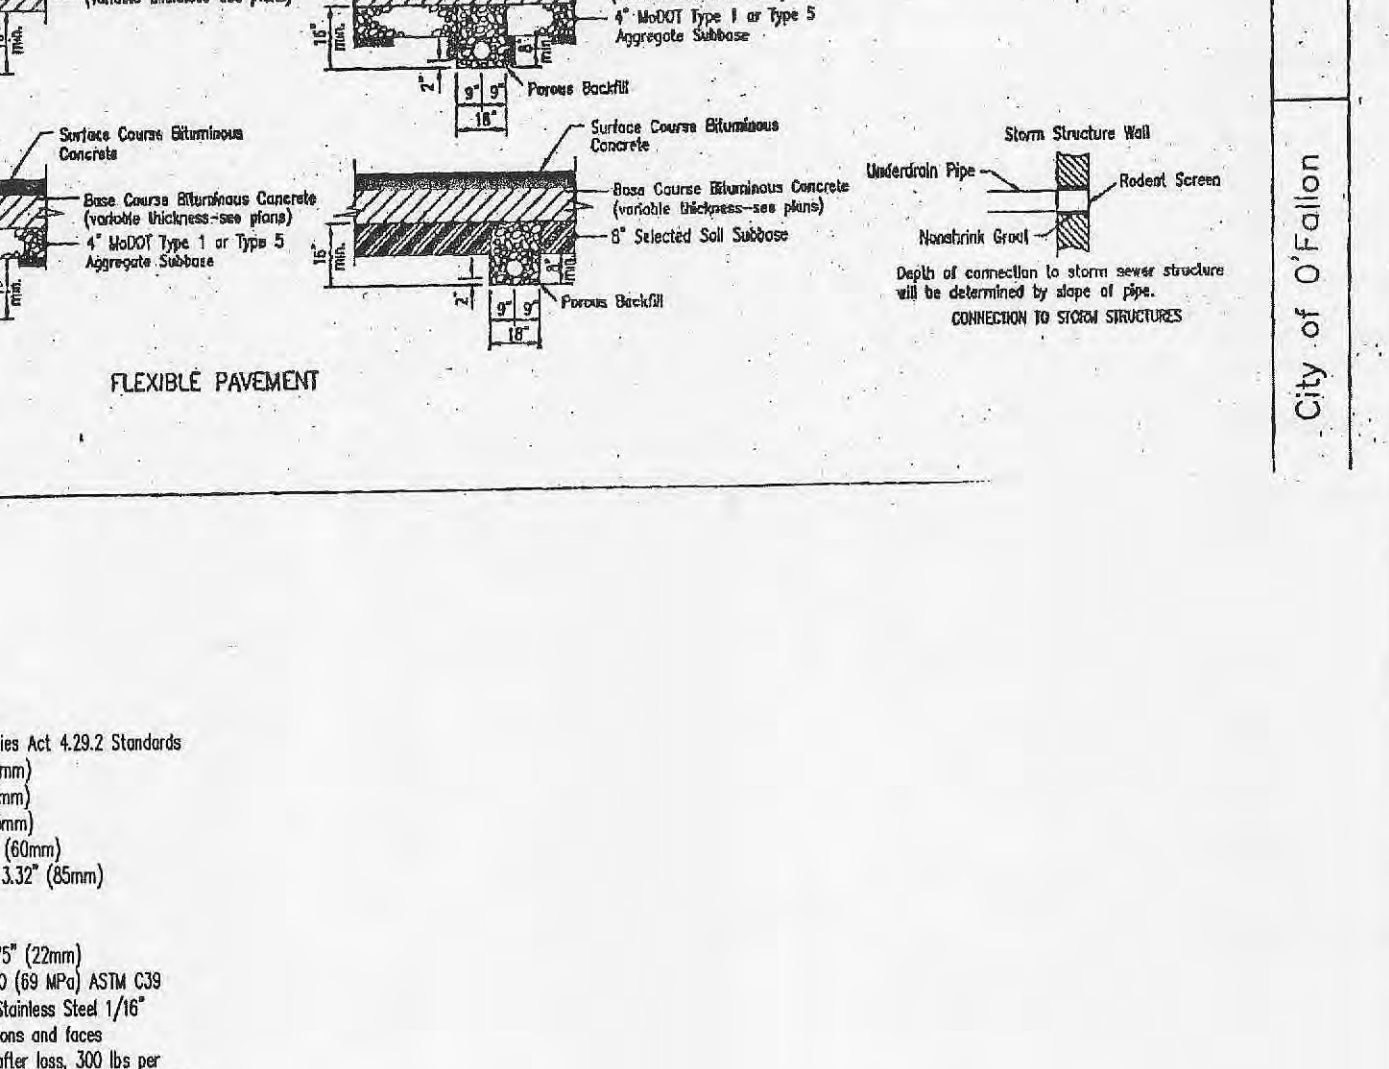
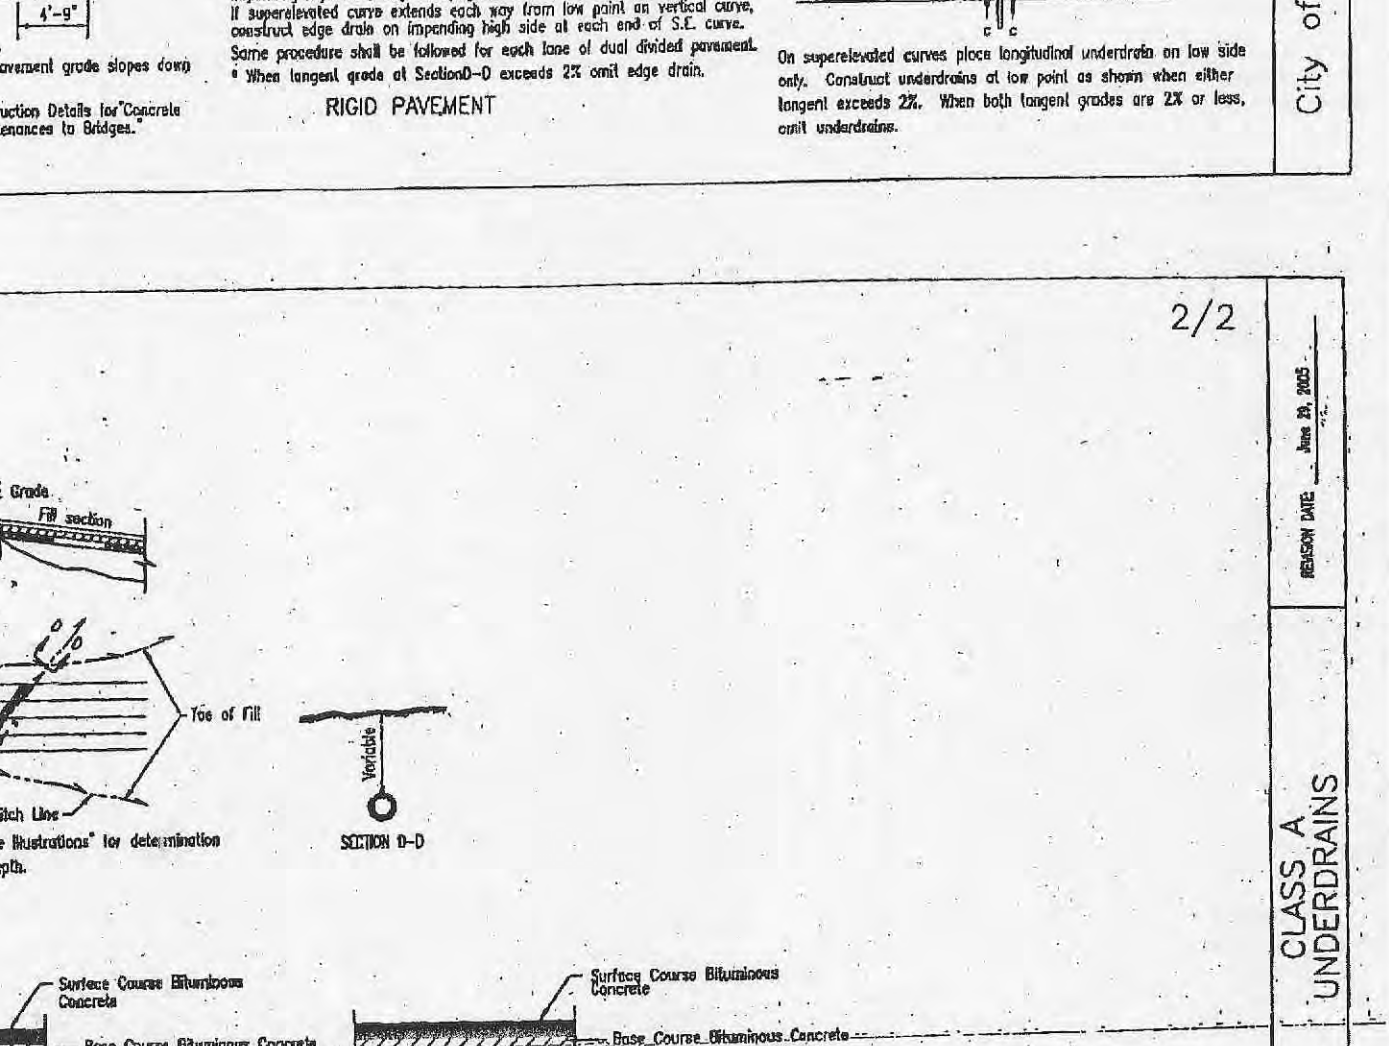
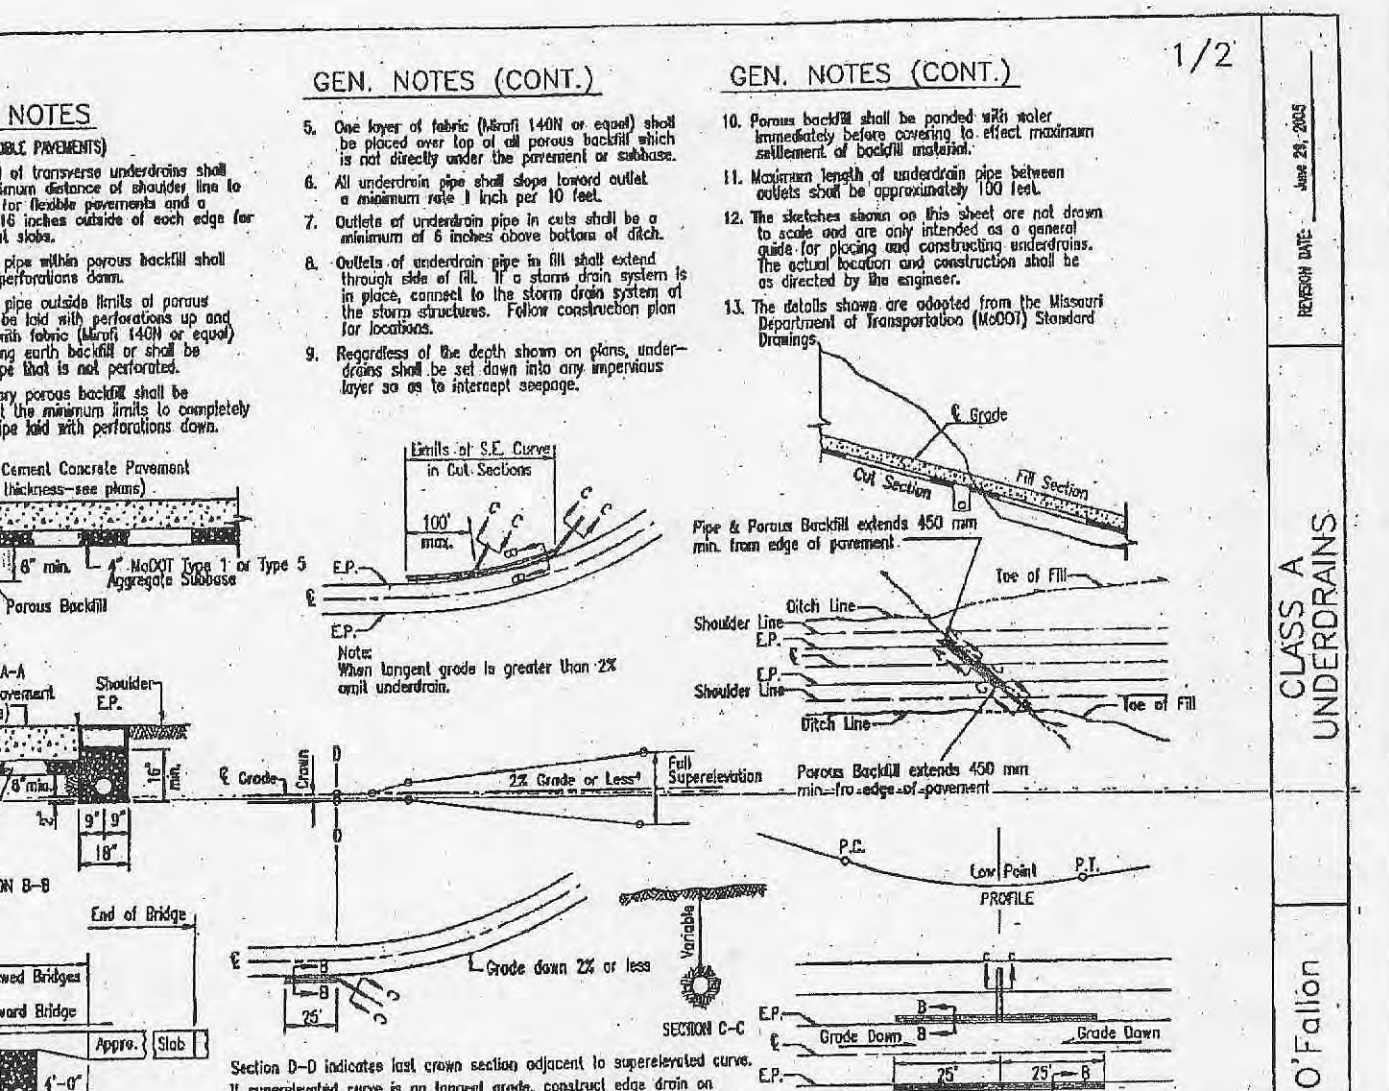
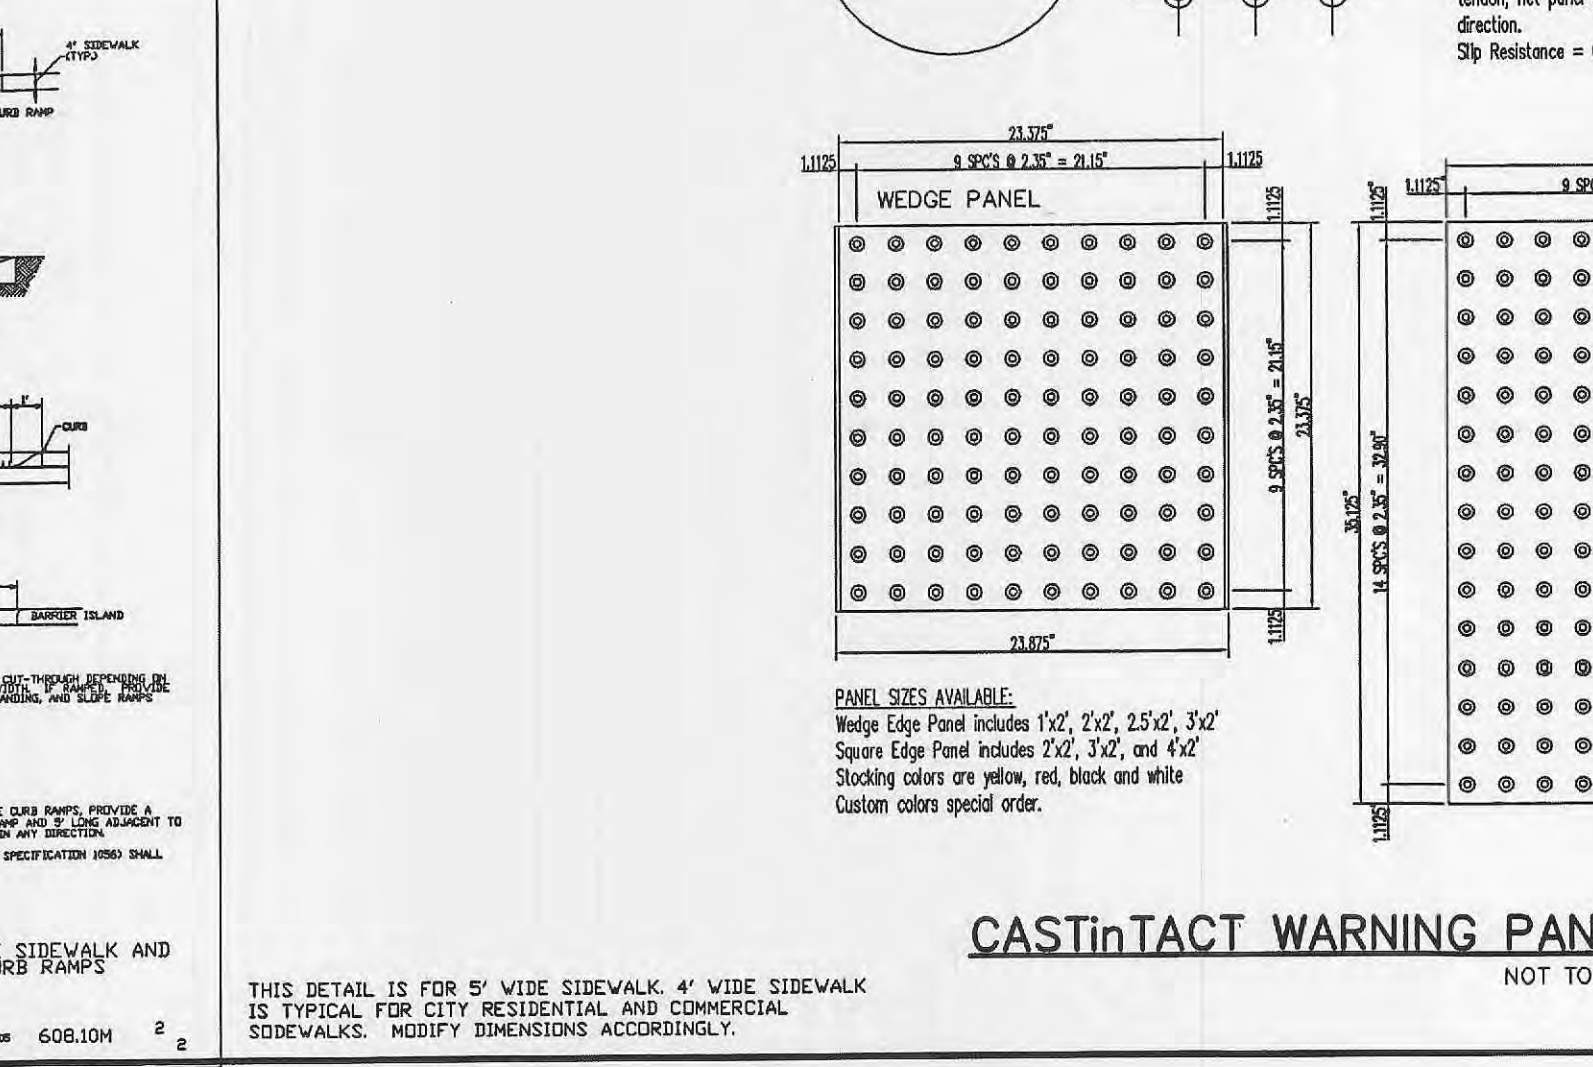
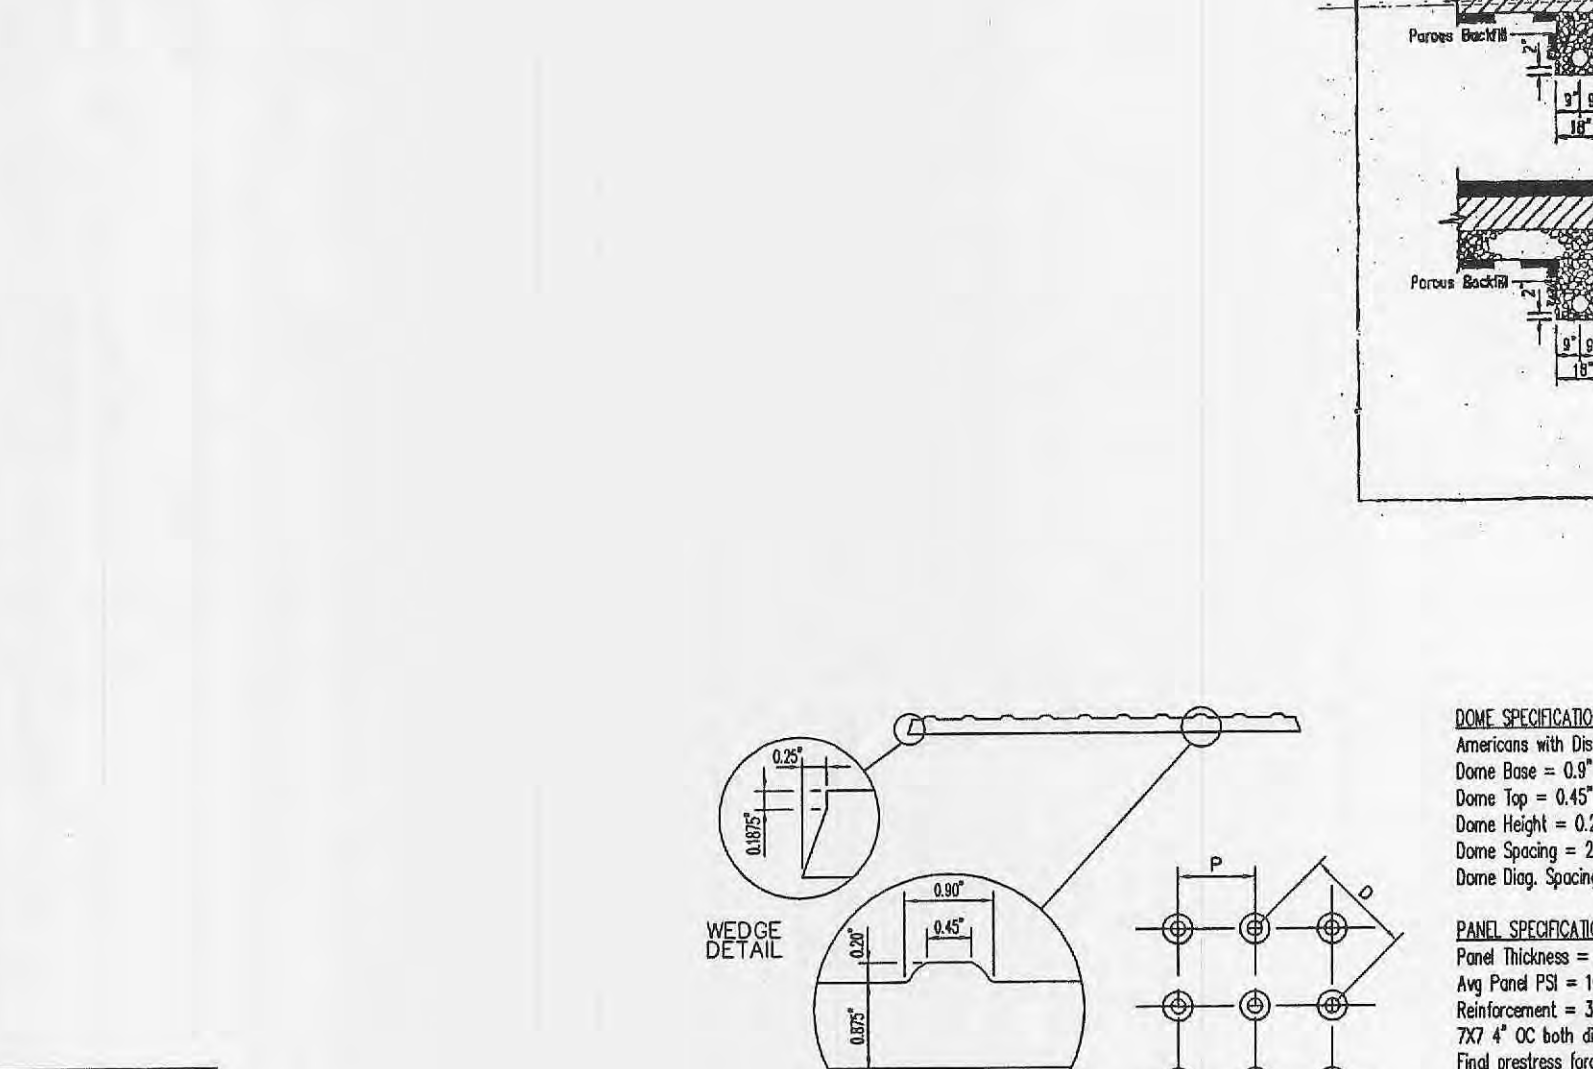
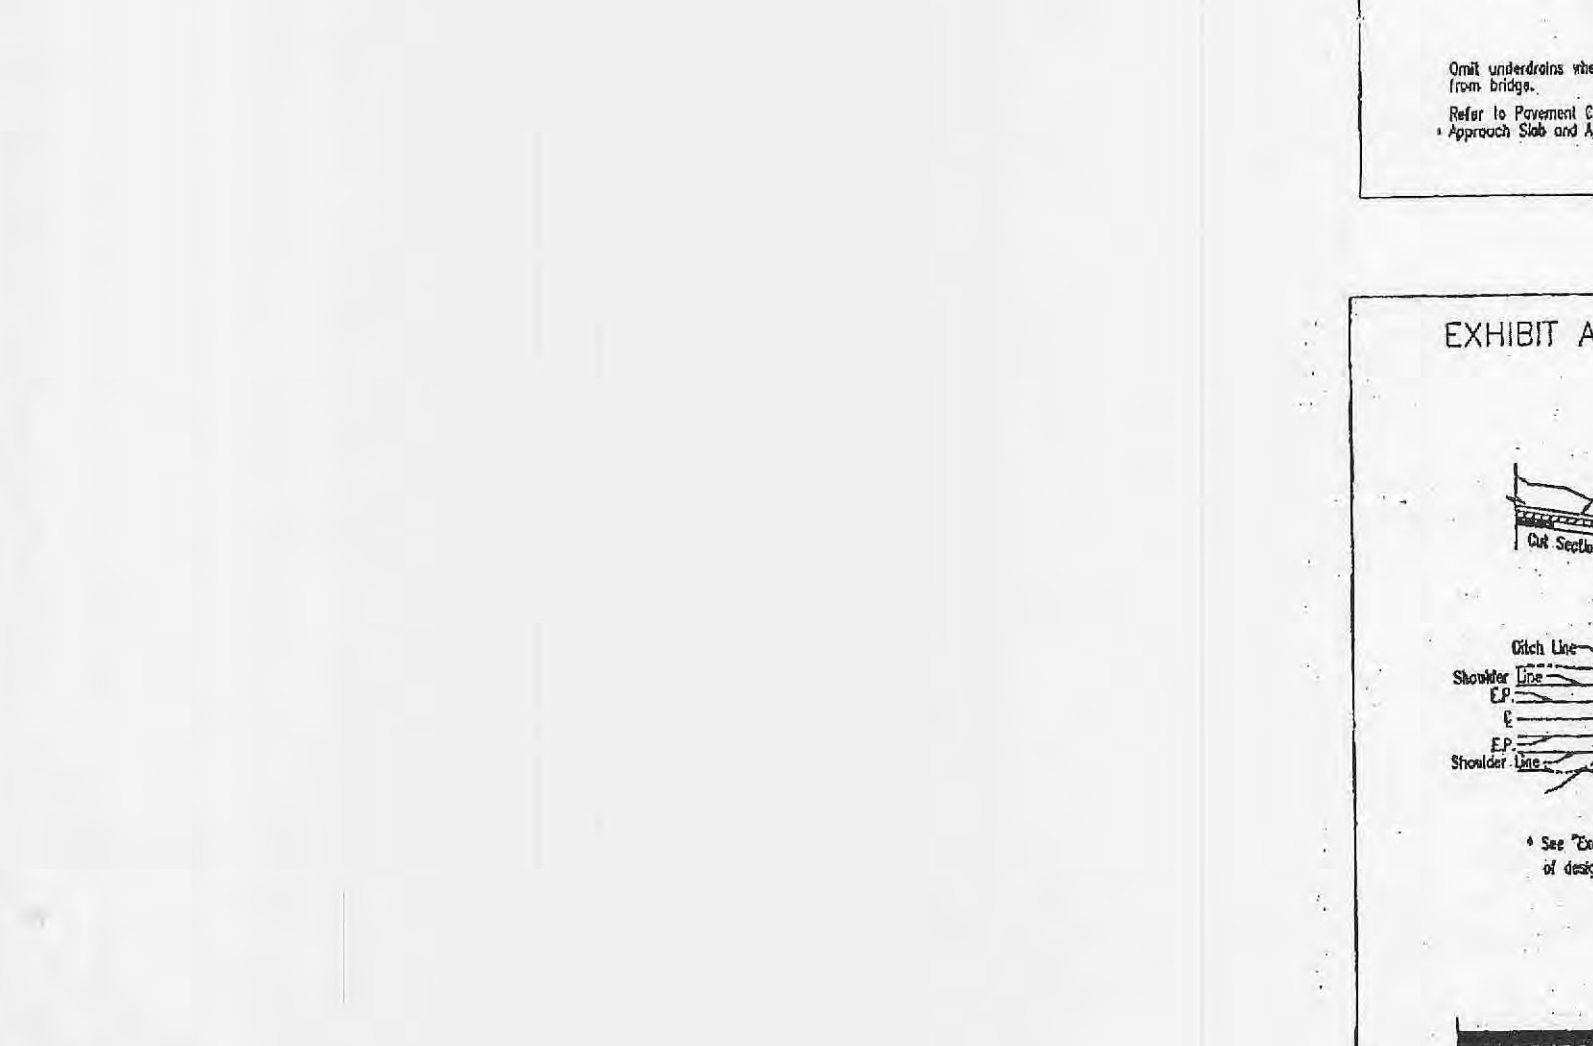
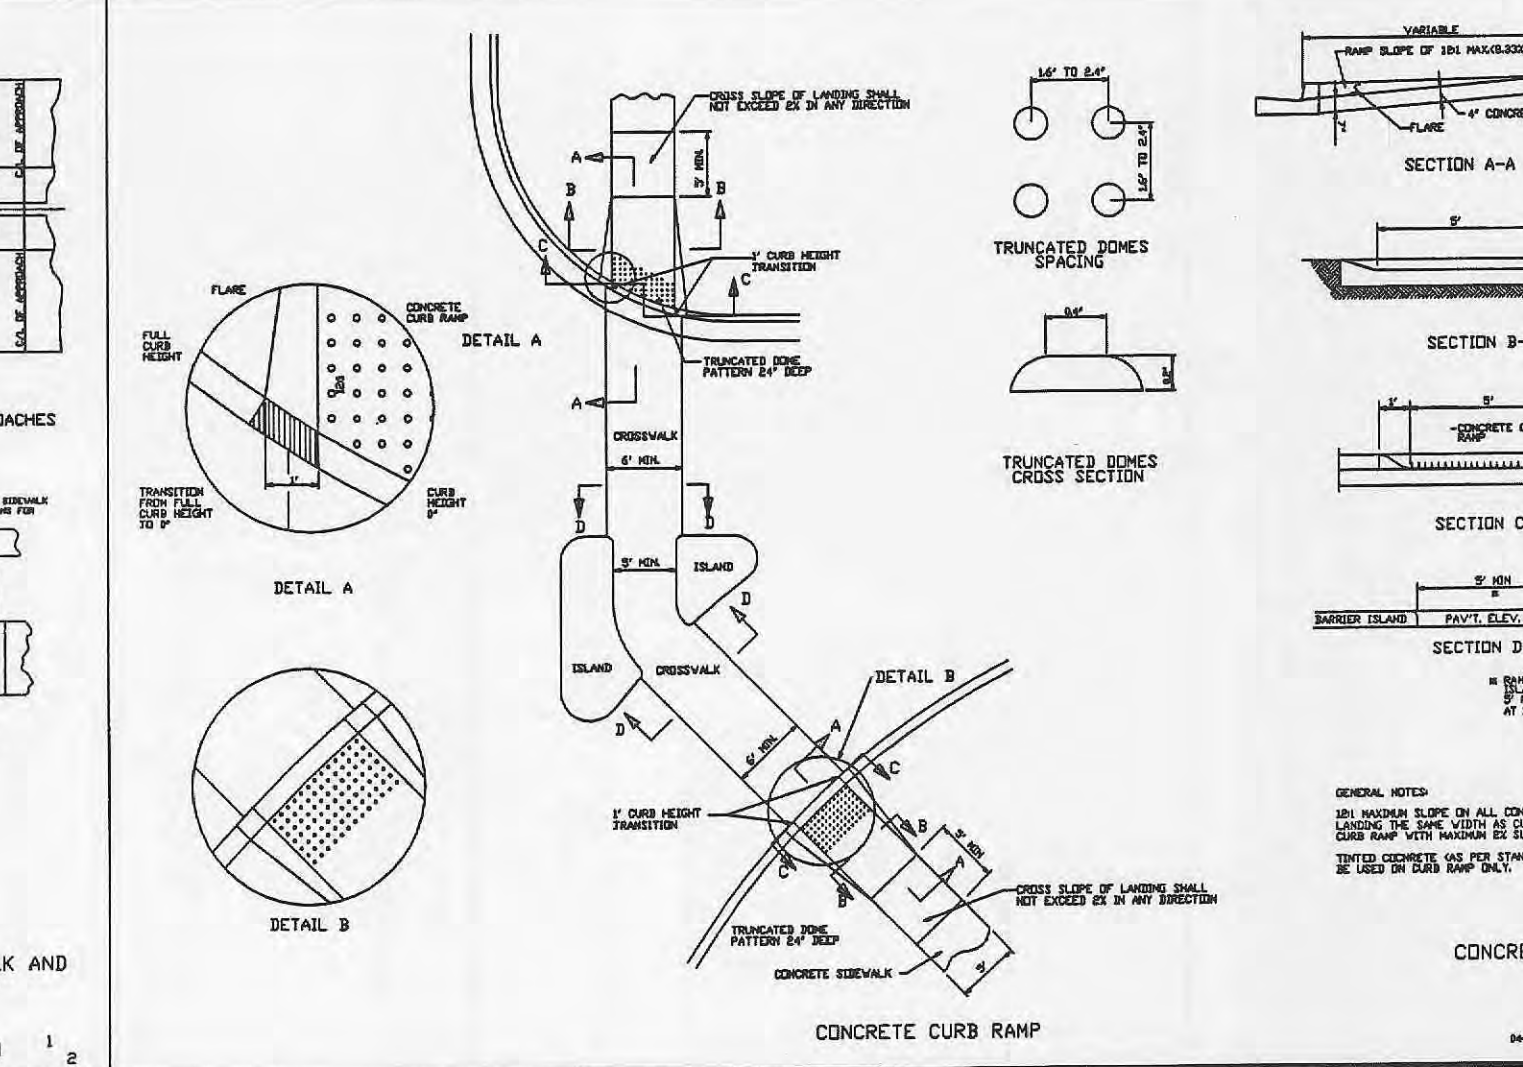
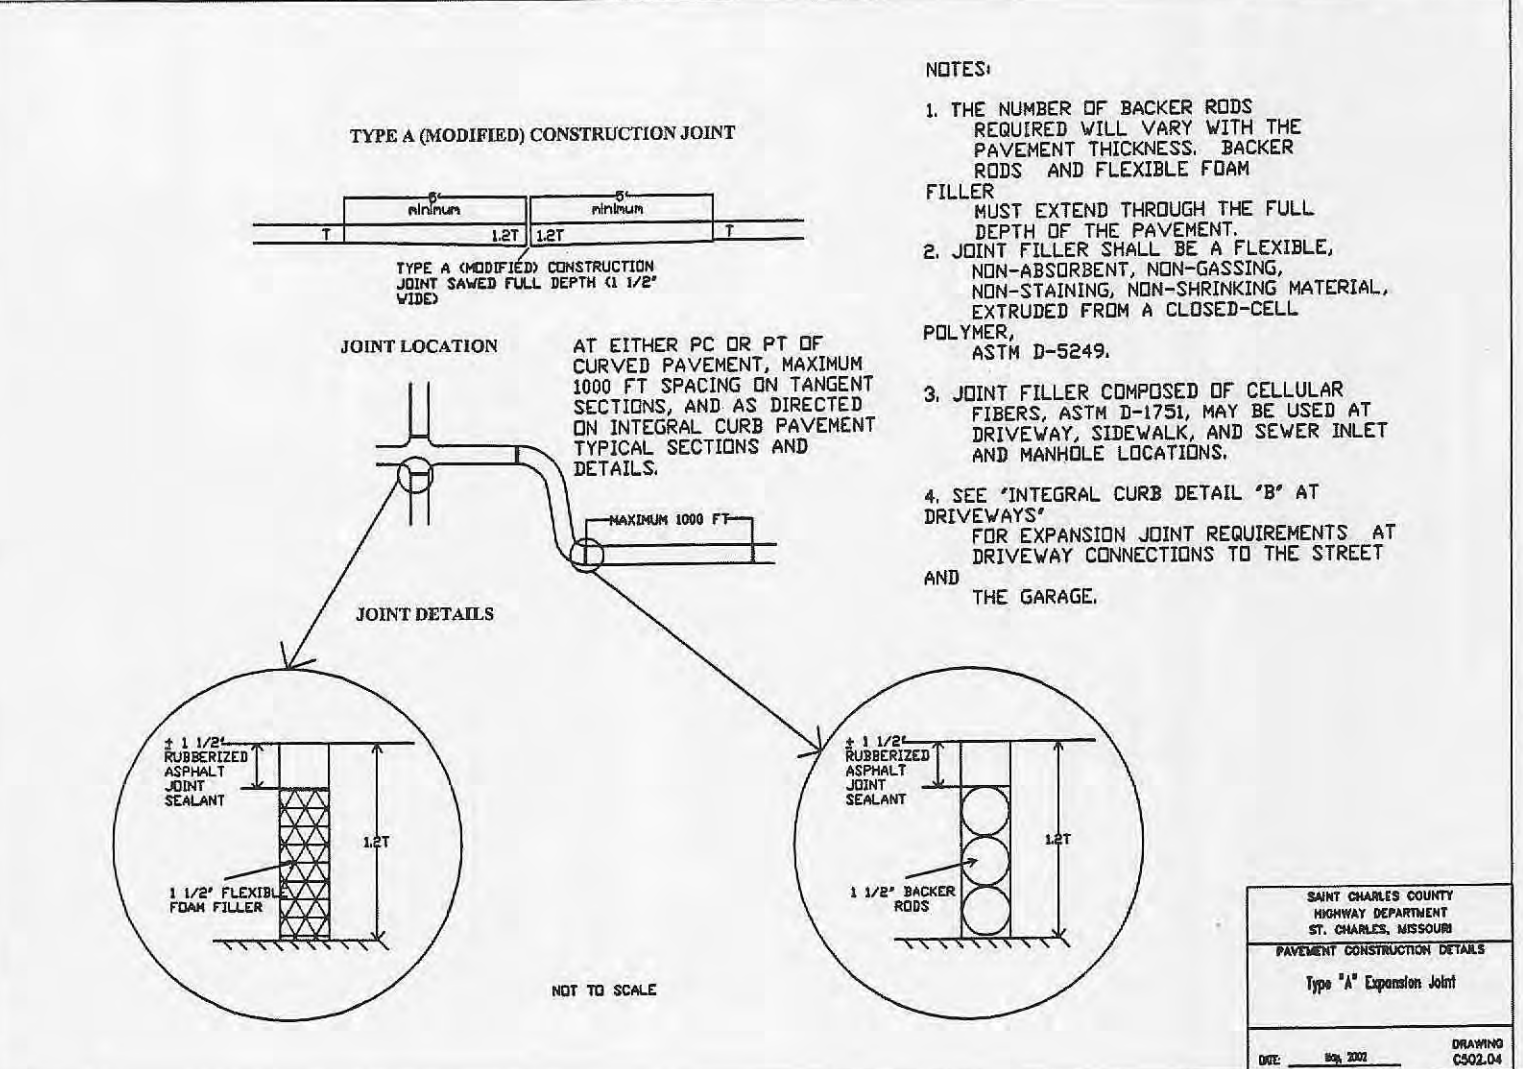
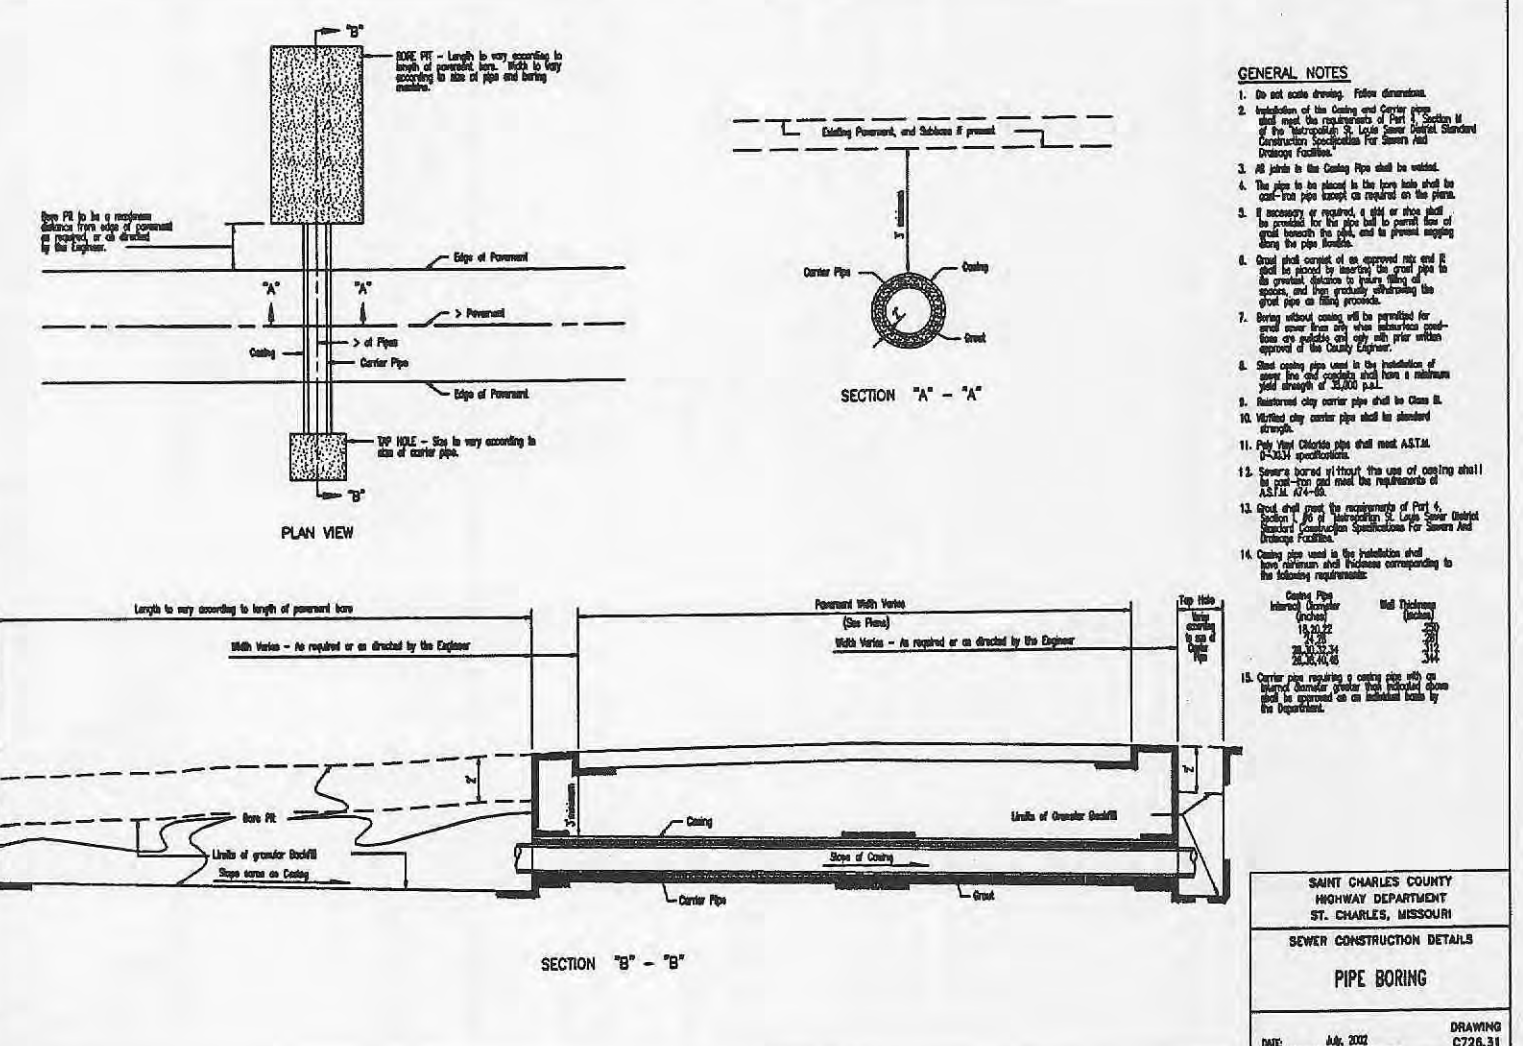
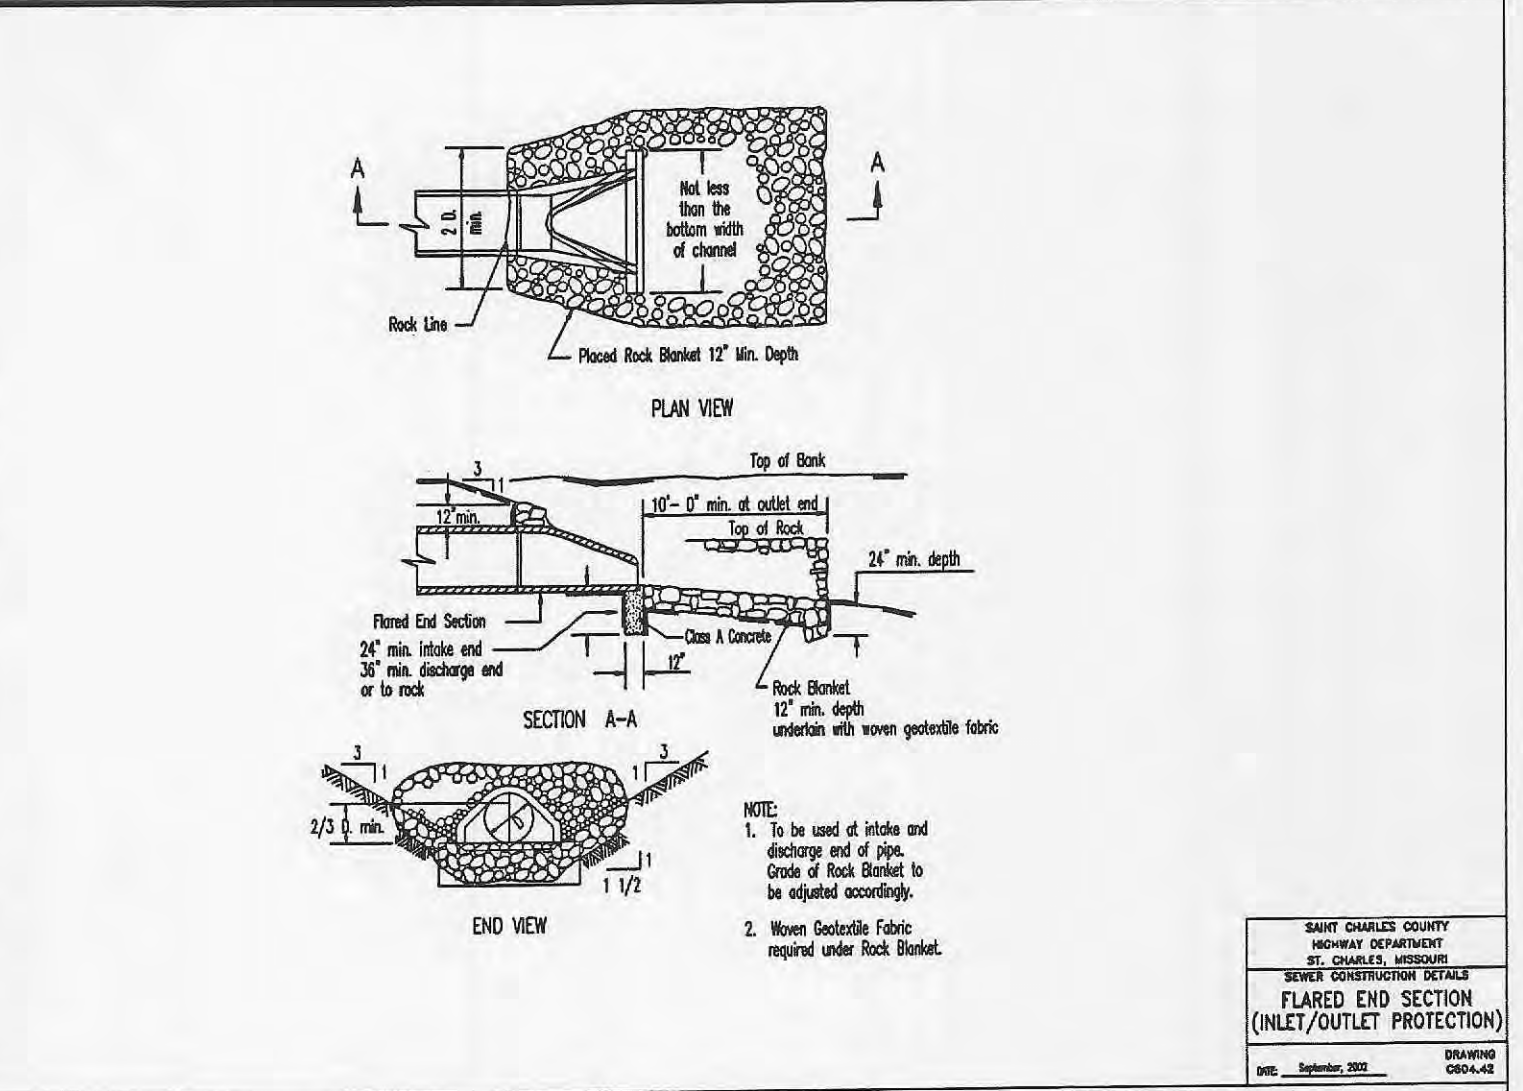
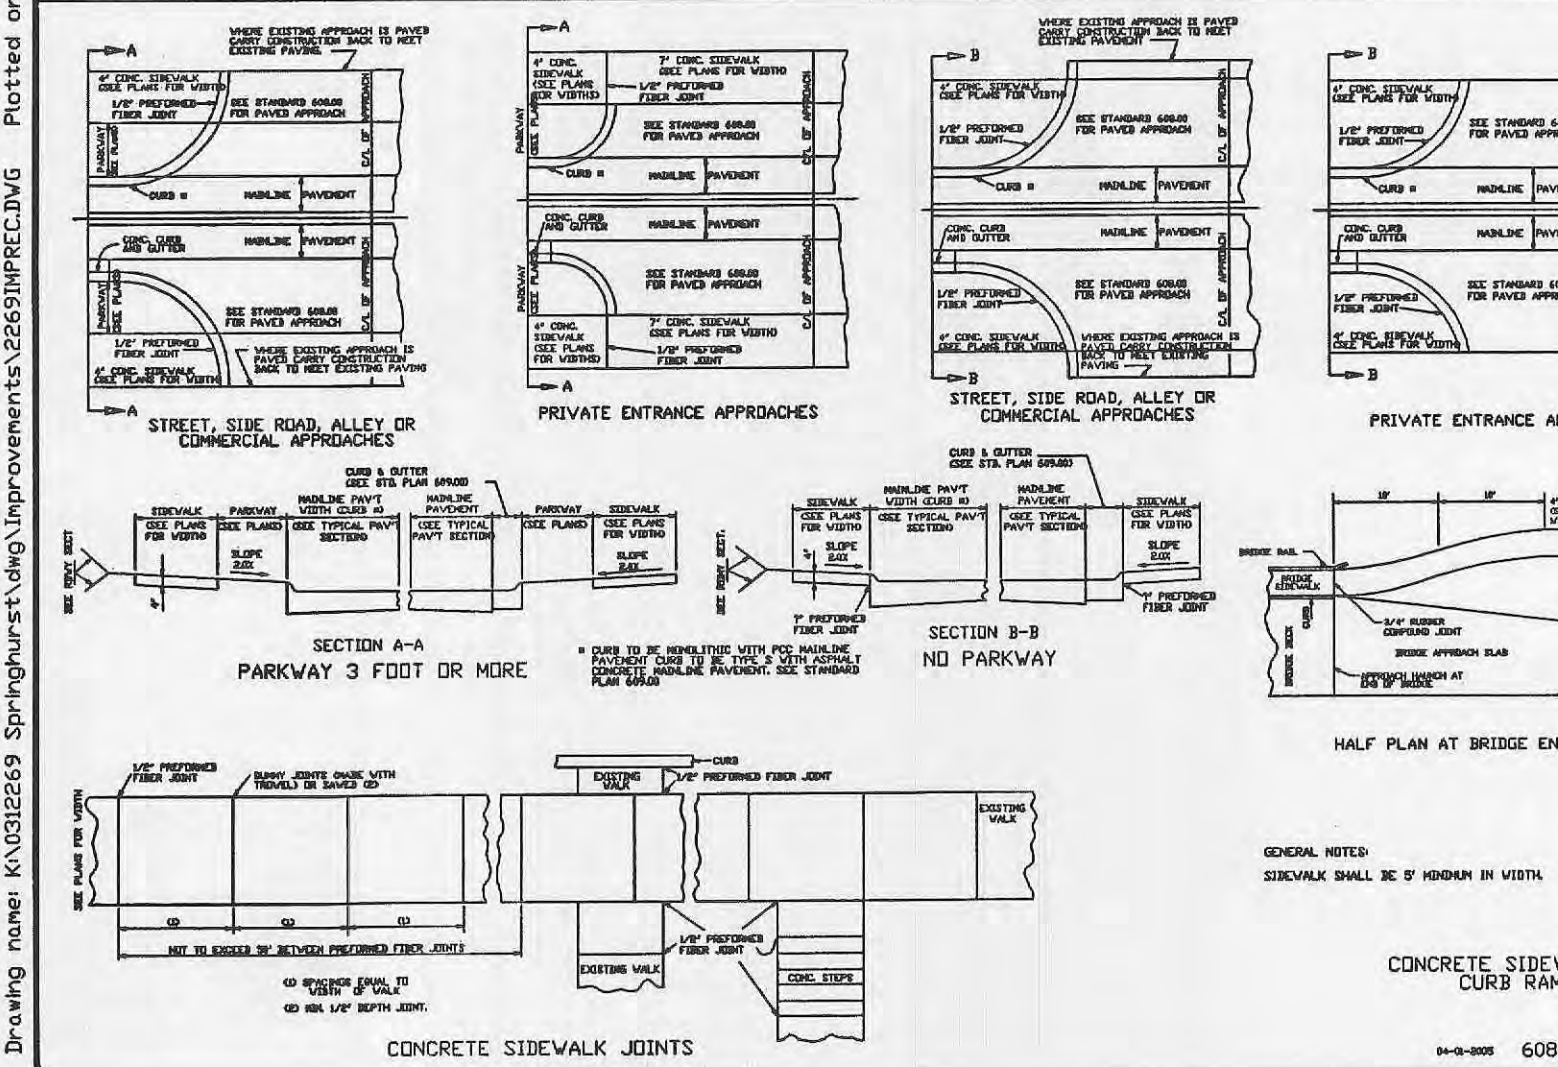
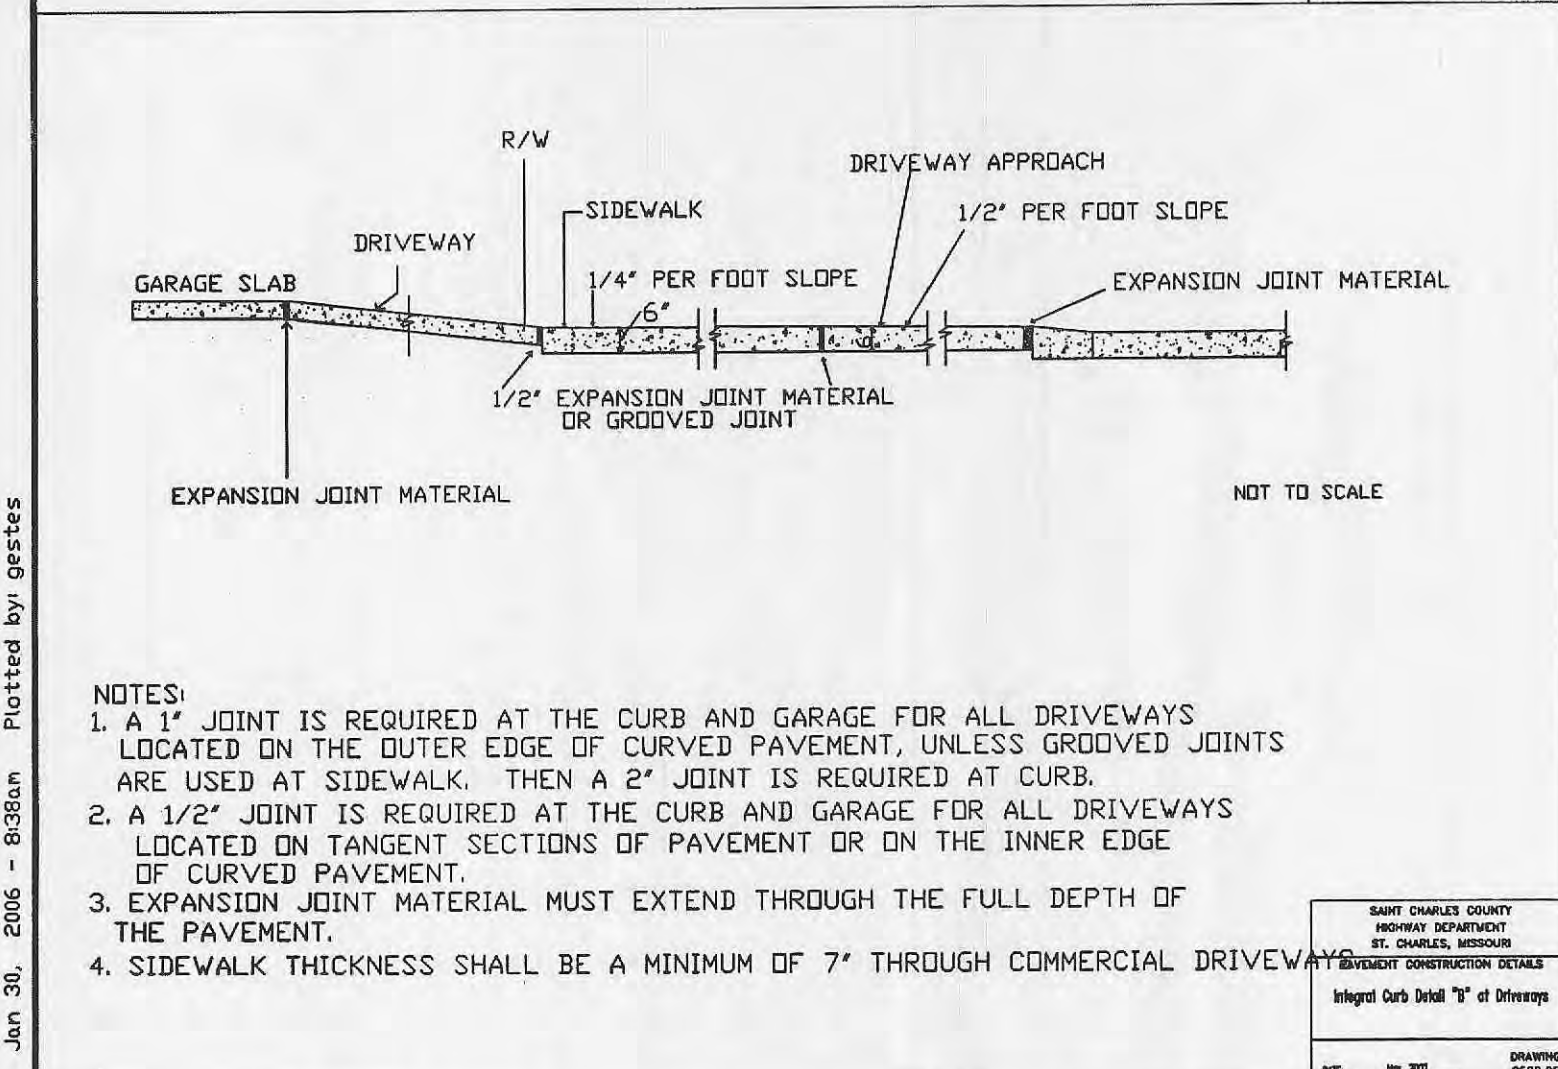
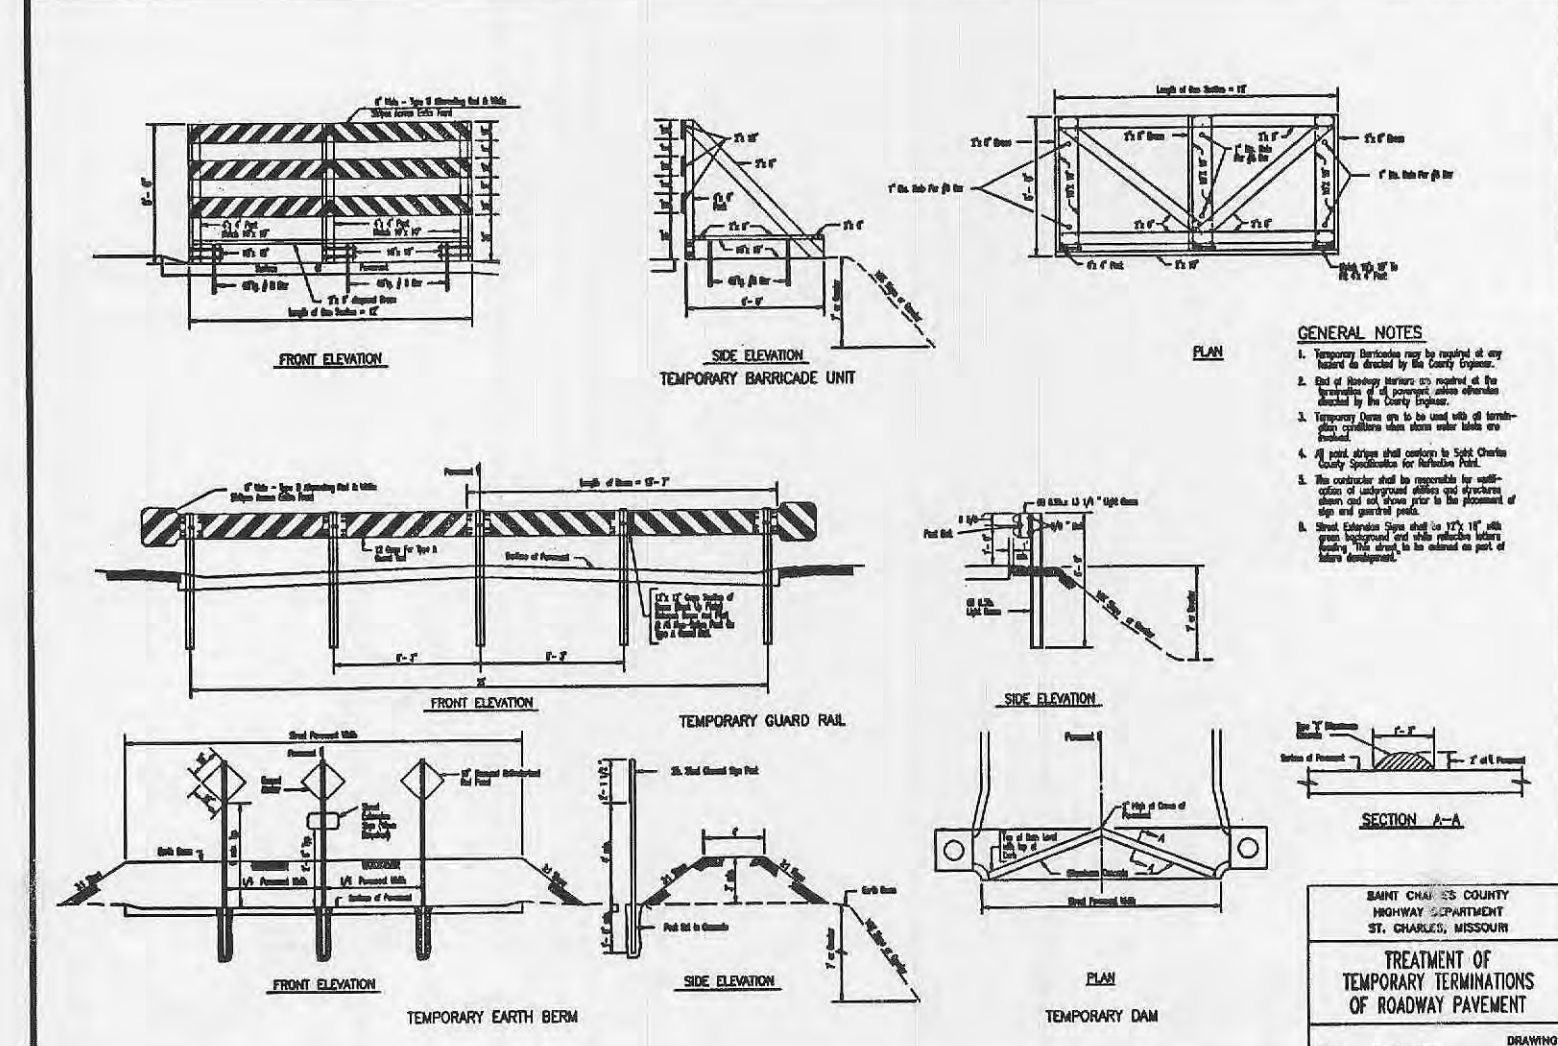


Drawing name: KUG26269 Springhurst, Improvements 226519PFCBVG Plotted on: Jan 30, 2016 - 9:38am Plotted by: grets

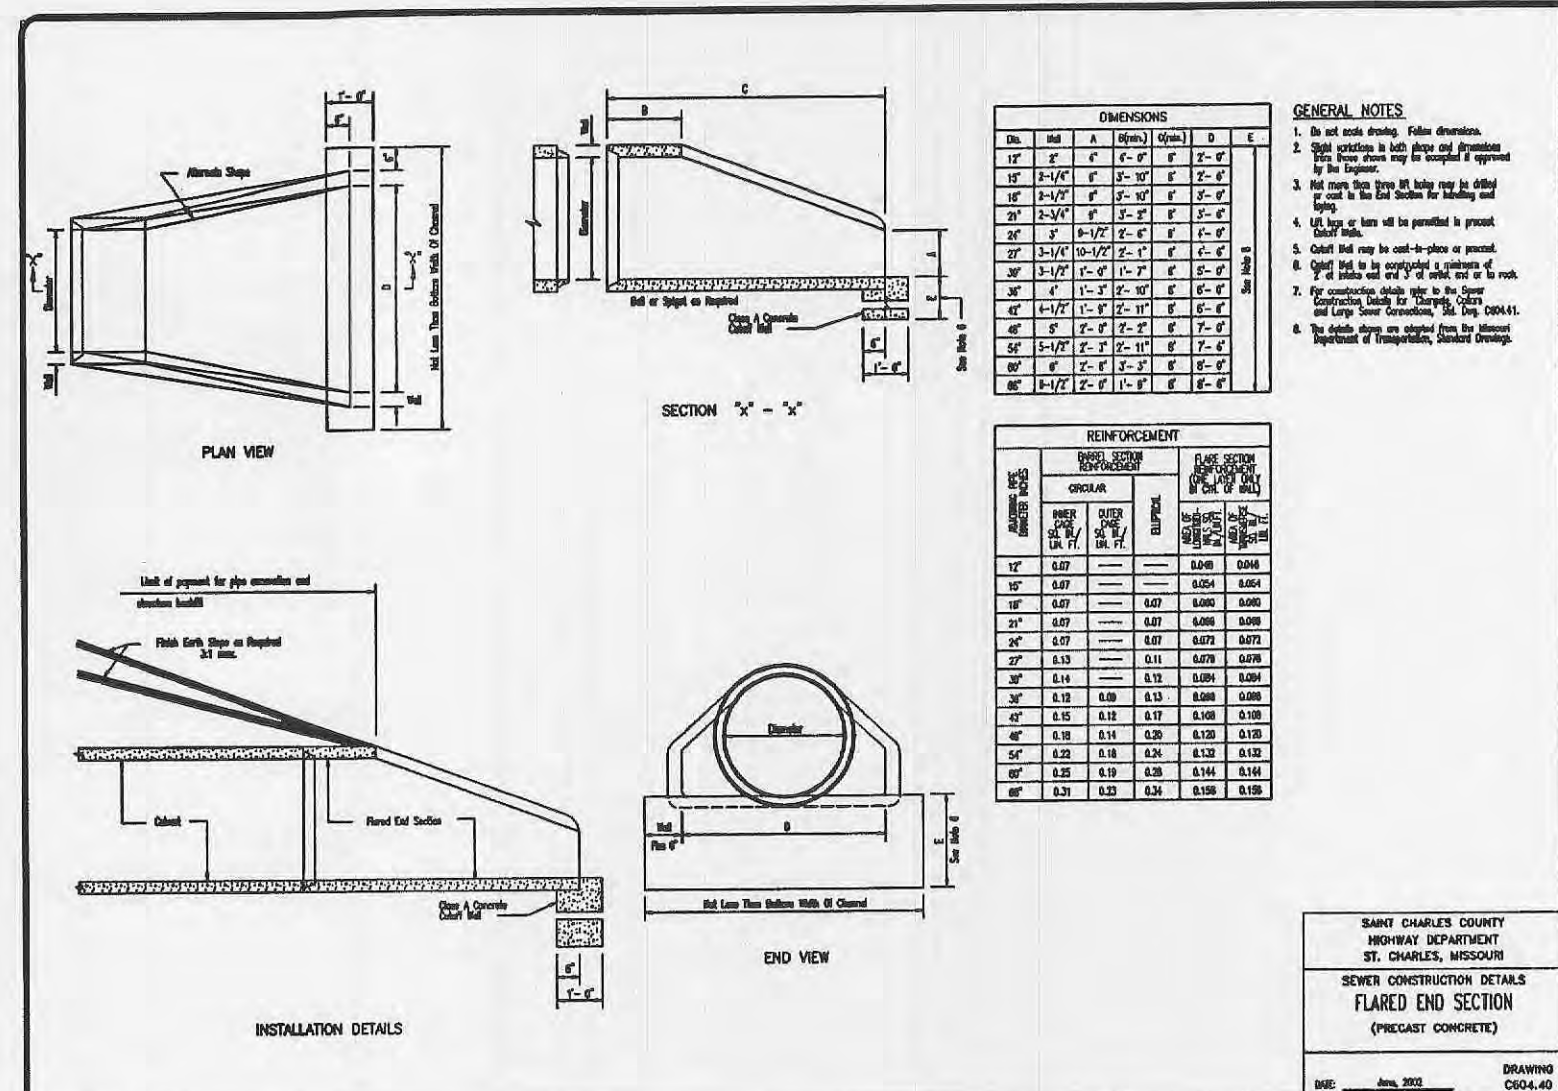

ISSUE	REMARKS/DATE
1	09-23-05 FIRST SUBMITTAL
2	11-22-05 REVISED PER CITY COMMENTS
3	01-06-06 REVISED PER CITY COMMENTS
4	01-30-06 REVISED PER CITY COMMENTS

PREPARED FOR:
THE STERLING CO.
ENGINEERS & SURVEYORS
5055 NEW BAUMGARTNER ROAD
ST. LOUIS, MISSOURI 63129
E-Mail: Sterling@sterling-eng-surr.com

PROJECT:
THE VILLAGES AT SPRINGHURST

NO.	03	12	269
M.S.D.			
P.#			
SHEET			5.4
DATE			
BY			
CHECKED			
DATE			