




BASIN SECTION C-C

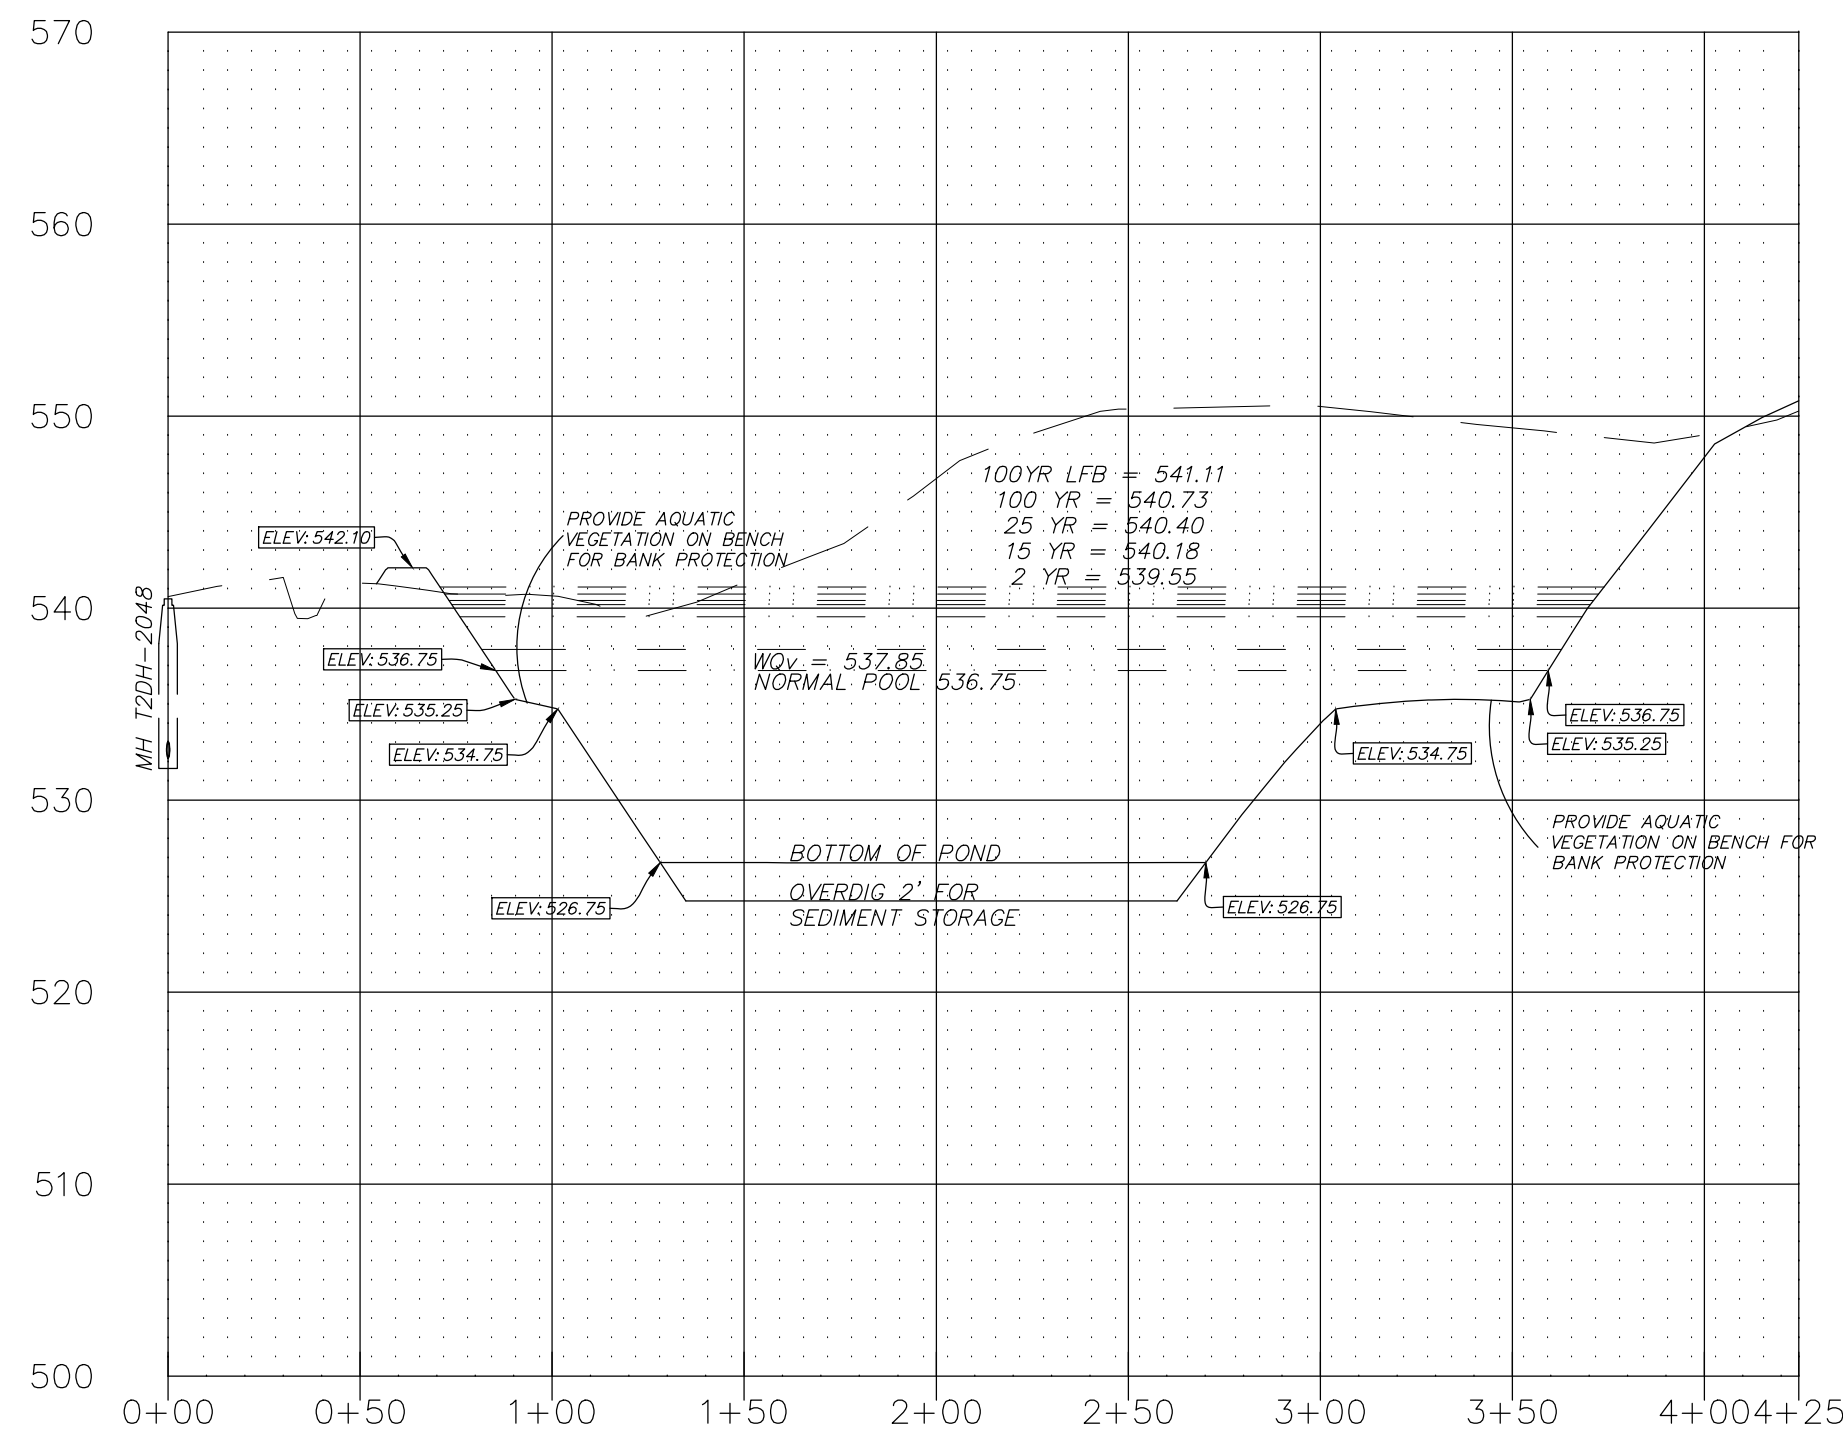


BASIN SECTION A-A

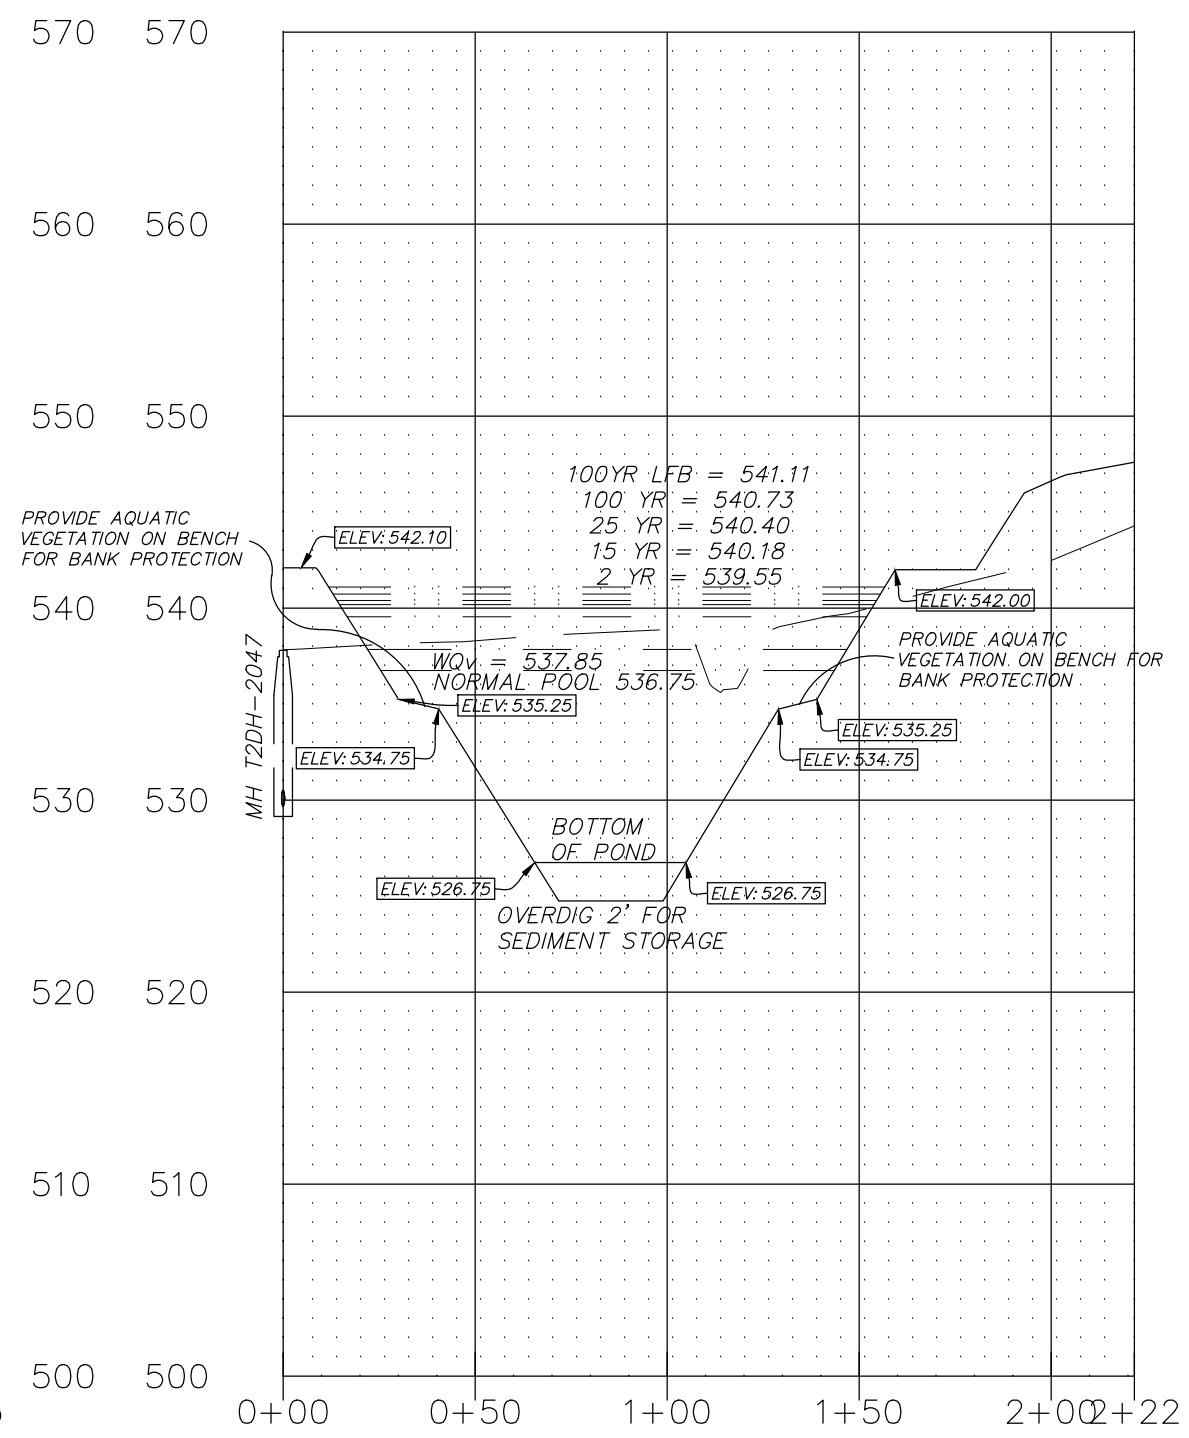

BASIN SECTION B-B

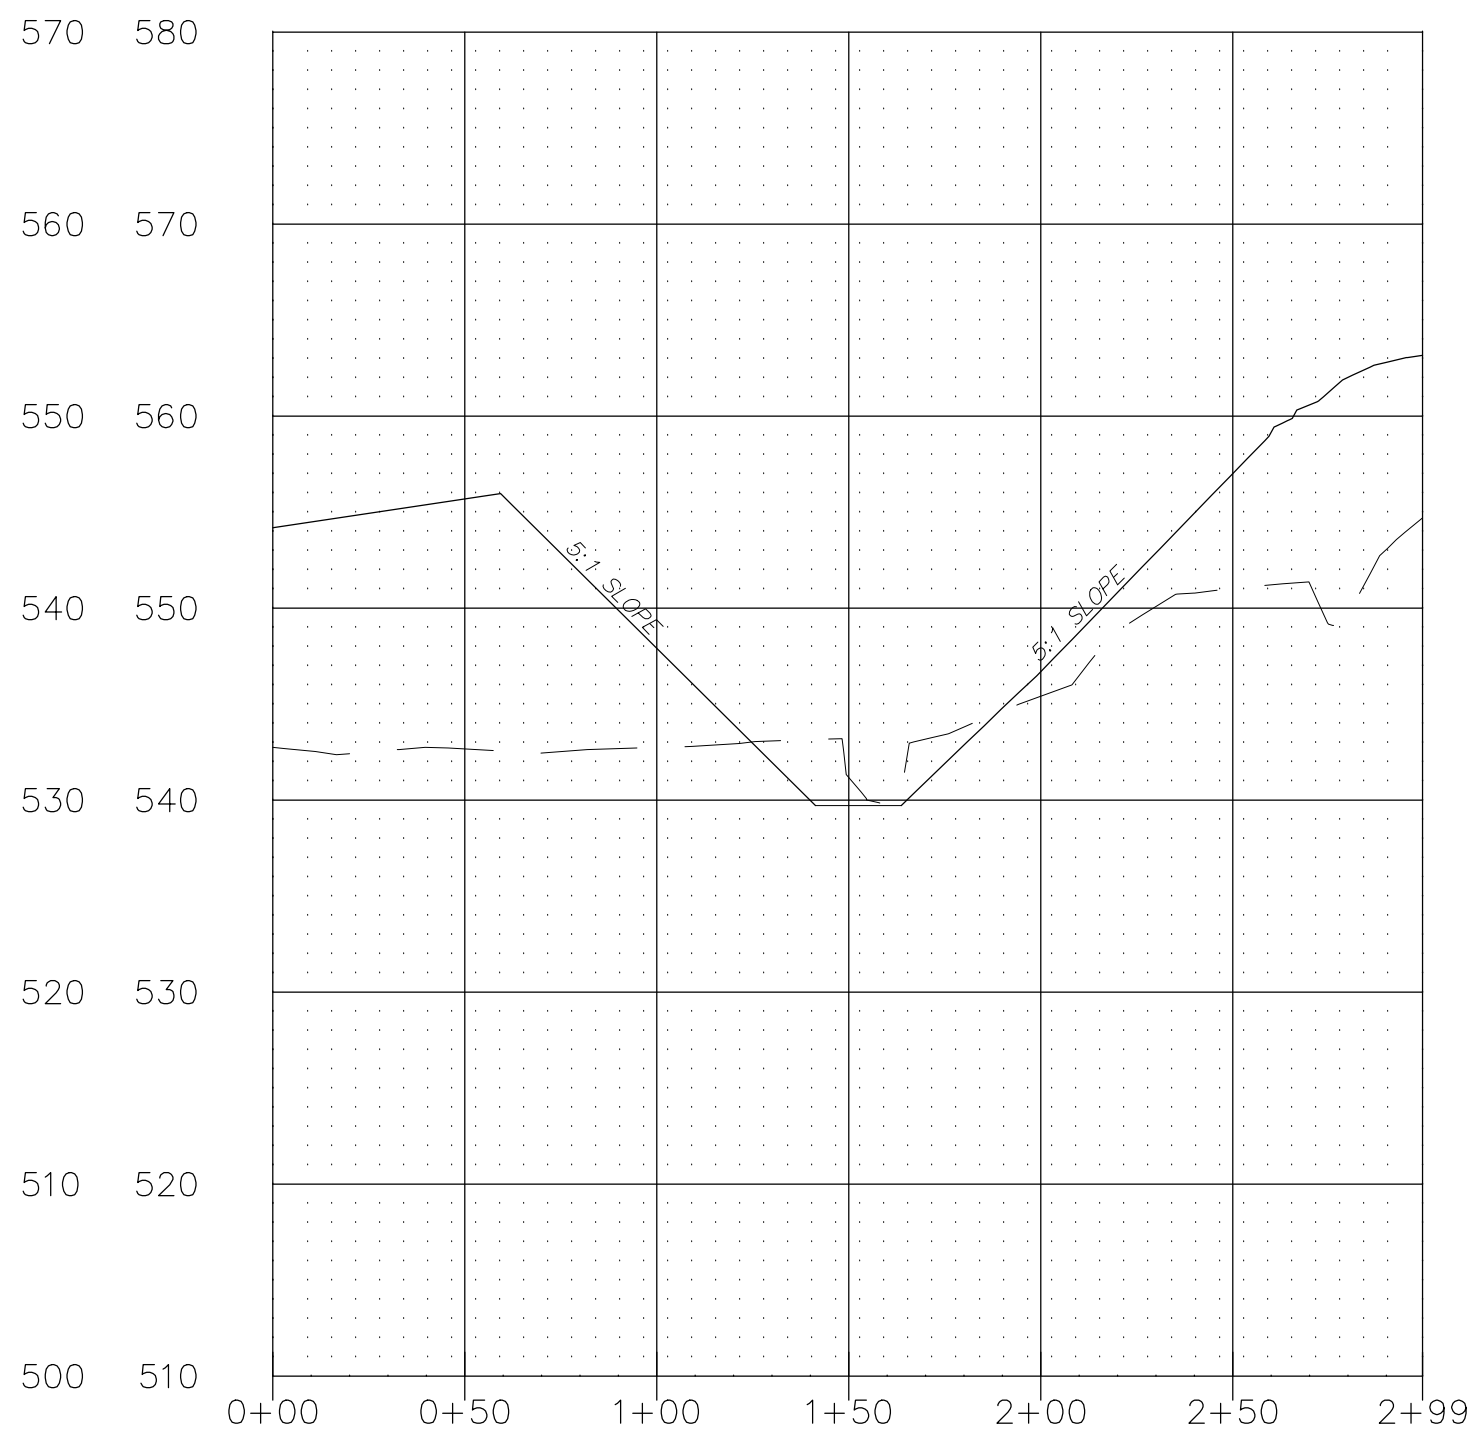

CREEK CROSSING TEMPORARY

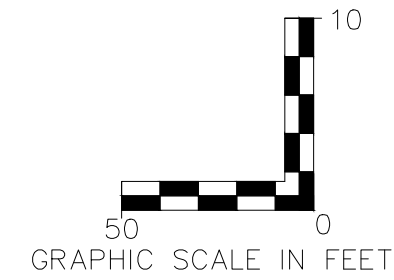

PROJECT TITLE
**IMPROVEMENT PLANS
 THE VILLAGES AT
 MONTRACHET
 STORM PROFILES**

PICKETT, RAY & SILVER INC
 CIVIL ENGINEERING, LAND SURVEYING,
 AND NATURAL RESOURCES SERVICES
 St. Peters
 22 Richmond Center Court
 St. Peters, MO 63376
 Phone (636) 397-1211 Fax (636) 397-1104
 www.prs3.com 1-800-708-3918

ENGINEER'S AUTHENTICATION
 THE RESPONSIBILITY FOR PROFESSIONAL ENGINEERING
 LIABILITY ON THIS PROJECT IS HEREBY LIMITED TO THE
 SET OF PLANS AUTHENTICATED BY THE SEAL, SIGNATURE,
 AND DATE HEREON ATTACHED. RESPONSIBILITY IS
 DISCLAIMED FOR ALL OTHER ENGINEERING PLANS
 PROVIDED IN THIS PROJECT AND SPECIFICALLY EXCLUDES
 REVISIONS AFTER THIS DATE UNLESS REAUTHENTICATED.
PICKETT, RAY & SILVER, INC. MO
 LICENSE #2003015039



01-25-16
 KARL A. SCHOENIKE, P.E.
 PROFESSIONAL ENGINEER LICENSE 2003015039

Developer / Owner Information
MONTRACHET DEVELOPMENT LLC
 218 Chesterfield Towne Centre
 Chesterfield, Missouri 63005
 Phone: 636-530-6900

P+Z No. 15-15.01
 City No. 15-742-SP

Page No.
 STORM PROFILES
40 of 63

PFS No. 14055MCH000P
 TASK 001 FIELD BOOK 1476
 PWS #2 APPROVED 12/30/15

CITY OF O'FALLON APPROVED 01/25/16

DCSD APPROVED 11/30/15 PERMIT NUMBER 2015-2-005