
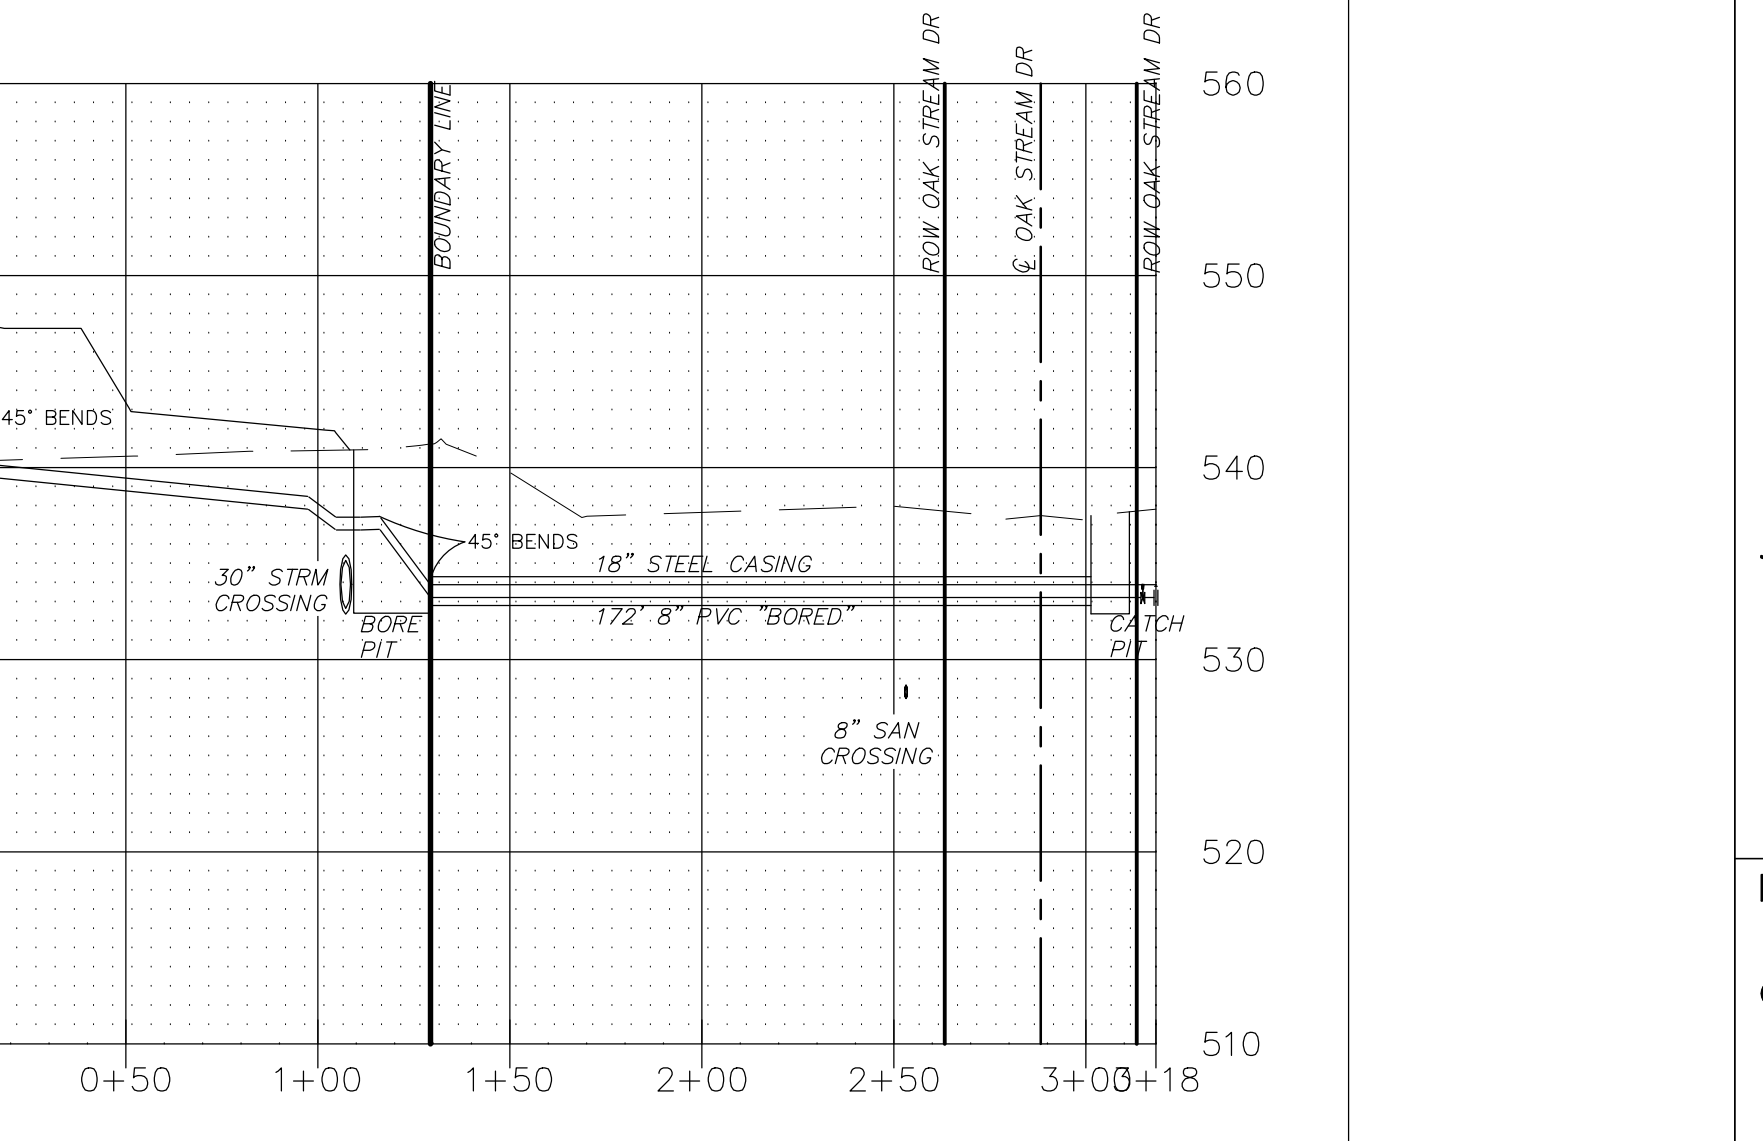
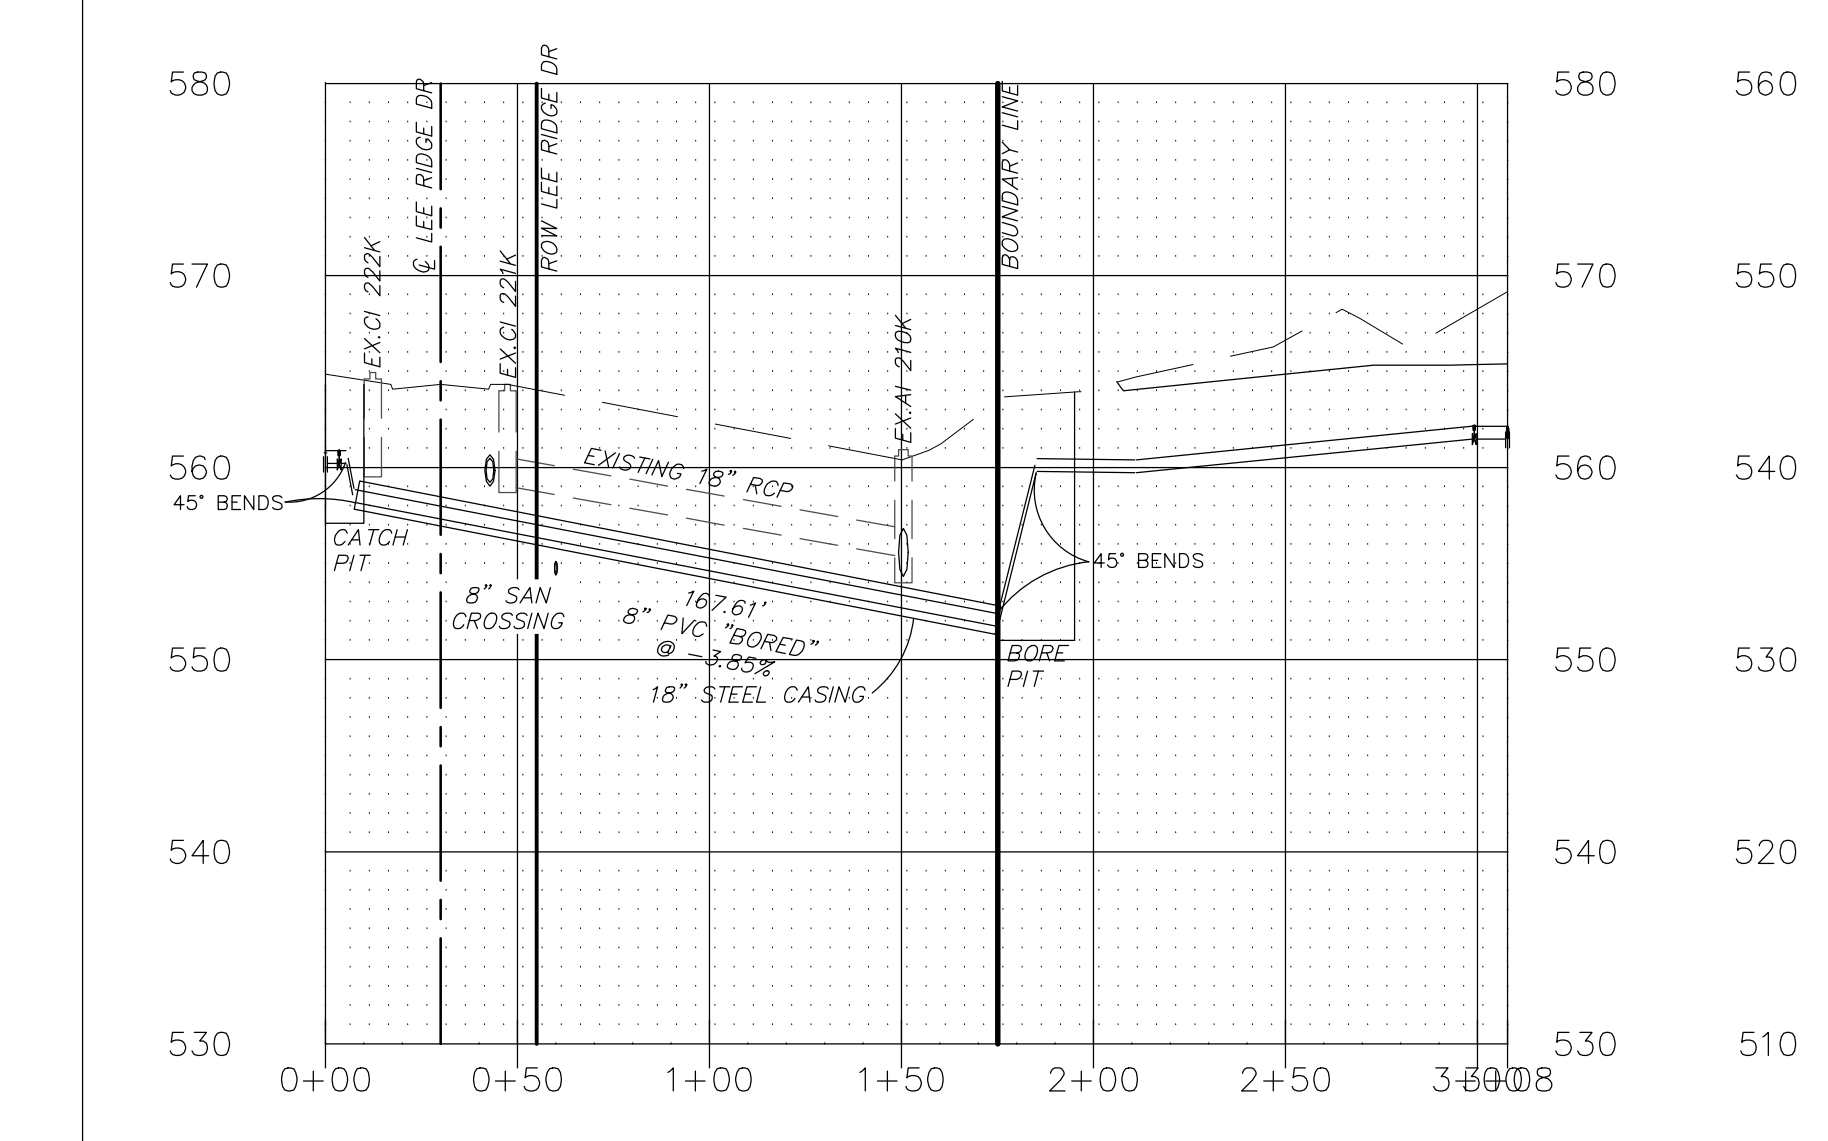
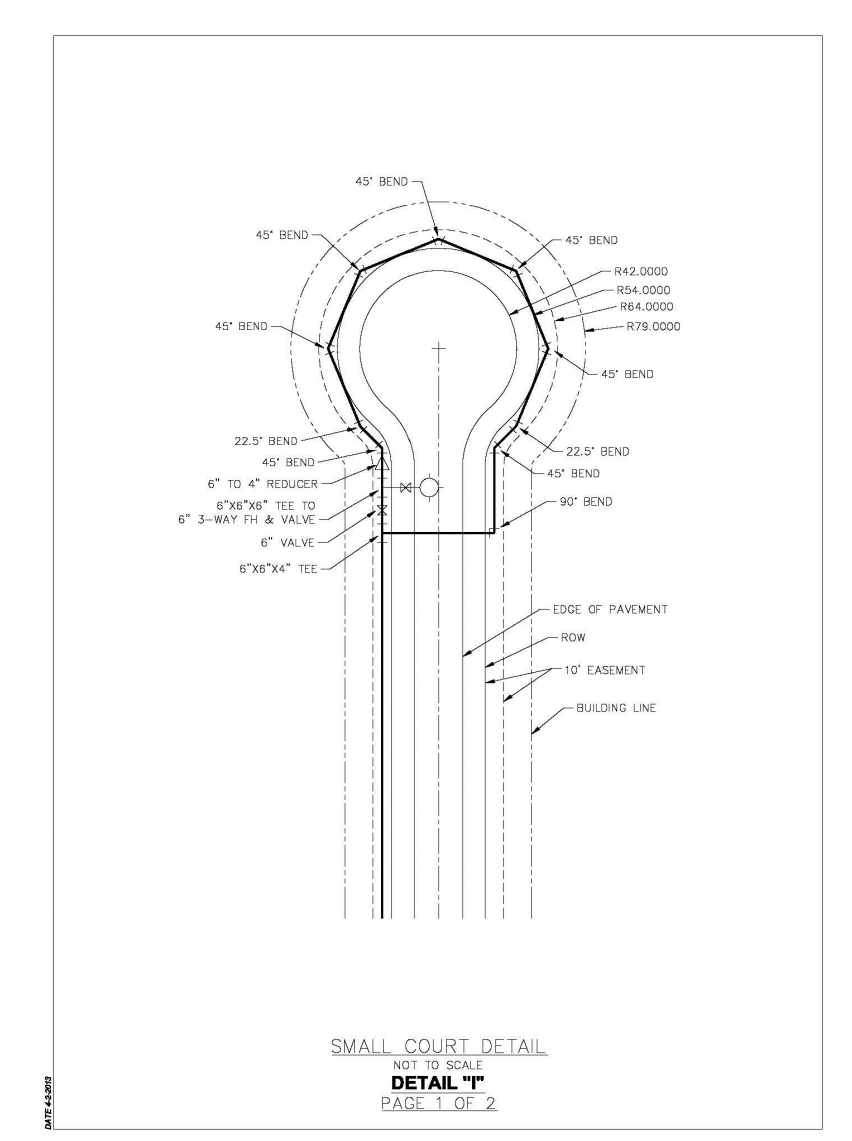


PWS#2 WATER NOTES

- The water system shall be installed in accordance with the latest Guidelines and Specifications of Public Water Supply District No. 2 of St. Charles County.
- Public Water Supply District No. 2 of St. Charles County specifications are on file with the Missouri Department of Natural Resources. Please refer to specifications Review Number: 6050805-13
- Public Water Supply District No. 2 of St. Charles County requires a minimum of one (1) week's notice prior to beginning construction of water mains.

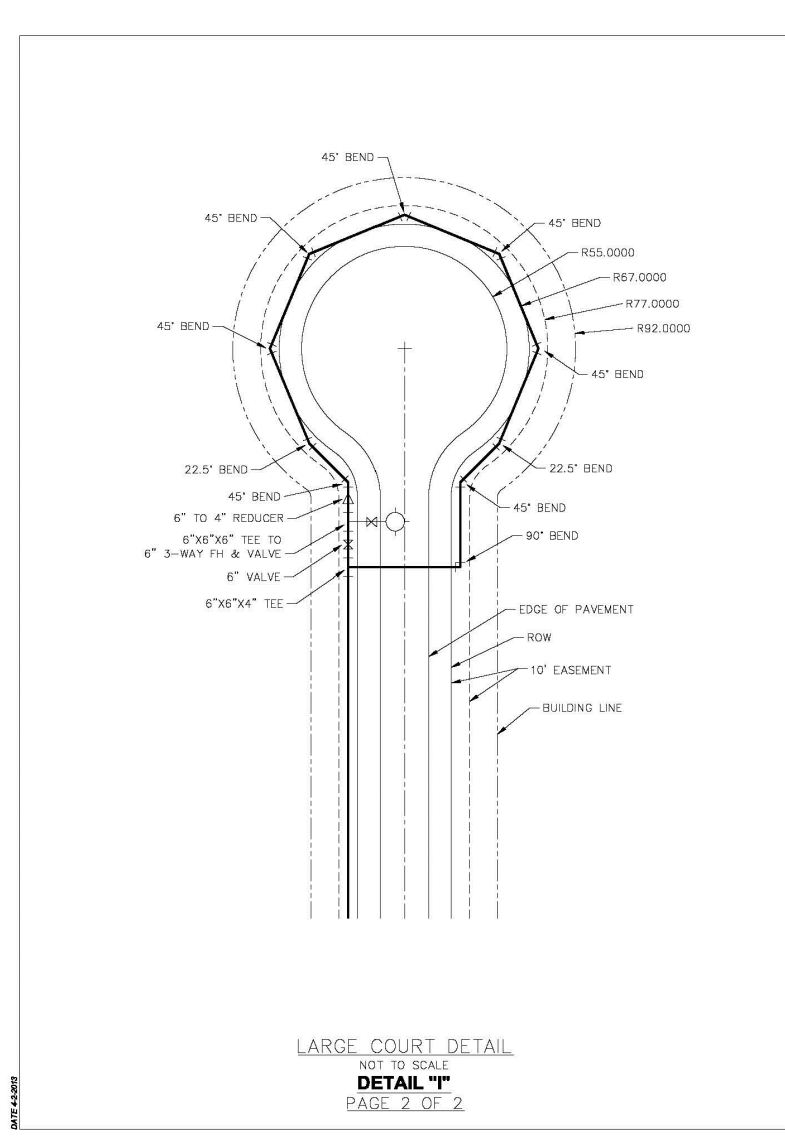

SCALES:
HORIZONTAL: 1" = 50'
VERTICAL: 1" = 10'

PROJECT TITLE
IMPROVEMENT PLANS
THE VILLAGES AT
MONTRACHET
DETAILS

PICKETT, RAY & SILVER INC
CIVIL ENGINEERING, LAND SURVEYING,
AND NATURAL RESOURCES SERVICES

St. Peters
22 Richmond Center Court
St. Peters, MO 63376

Phone (636) 397-1211 Fax (636) 397-1104
www.prs.com 1-800-708-3918

PFS No. 14055MCH000R
TASK 001 FIELD BOOK 1476

PWS#2 APPROVED 12/30/15

ENGINEER'S AUTHENTICATION
THE RESPONSIBILITY FOR PROFESSIONAL ENGINEERING LIABILITY ON THIS PROJECT IS LIMITED TO THE SET OF PLANS AUTHENTICATED BY THE SEAL, SIGNATURE, AND DATE HEREON ATTACHED. RESPONSIBILITY IS DISCLAIMED FOR ALL OTHER ENGINEERING PLANS PROVIDED IN THIS PROJECT AND SPECIFICALLY EXCLUDES REVISIONS AFTER THIS DATE UNLESS AUTHENTICATED.

PICKETT, RAY & SILVER, INC. MO LICENSE #000336

KARL ANTHONY SCHOENIKE
PROFESSIONAL ENGINEER
RE-2003015039

01-25-16 ELECTRONIC SEAL
KARL A. SCHOENIKE, P.E.
PROFESSIONAL ENGINEER LICENSE 2003015039

CITY OF O'FALLON APPROVED 01/25/16

Developer / Owner Information

MONTRACHET DEVELOPMENT LLC
218 Chesterfield Towne Centre
Chesterfield, Missouri 63005
Phone: 636-530-6900

P+Z No. 15-15.01

City No. 15-742-SP

Page No. 56 of 63

City of O'Fallon Standard Subdivision Notes and Details - June 2010

DCSD APPROVED 11/30/15 PERMIT NUMBER 2015-2-005

\\PFS-SBS201\Projects\14055MCH0\dwg\Design\OUTPUT\Improvement Plans\12-14055 DETAILS.dwg