

\\PFS-SBS201\Projects\14055\MCH\DWG\Design\COURT\IMPROVEMENT Plans REVISED PHASE A_08-14055 STORM PROFILES.dwg

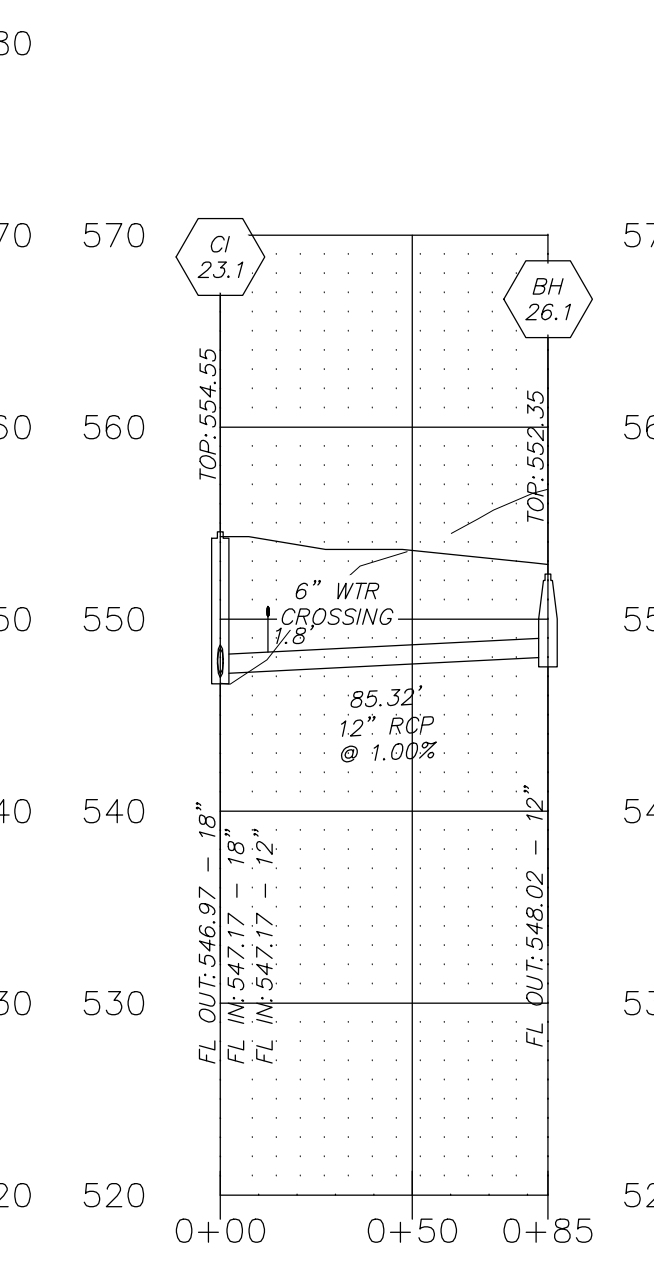
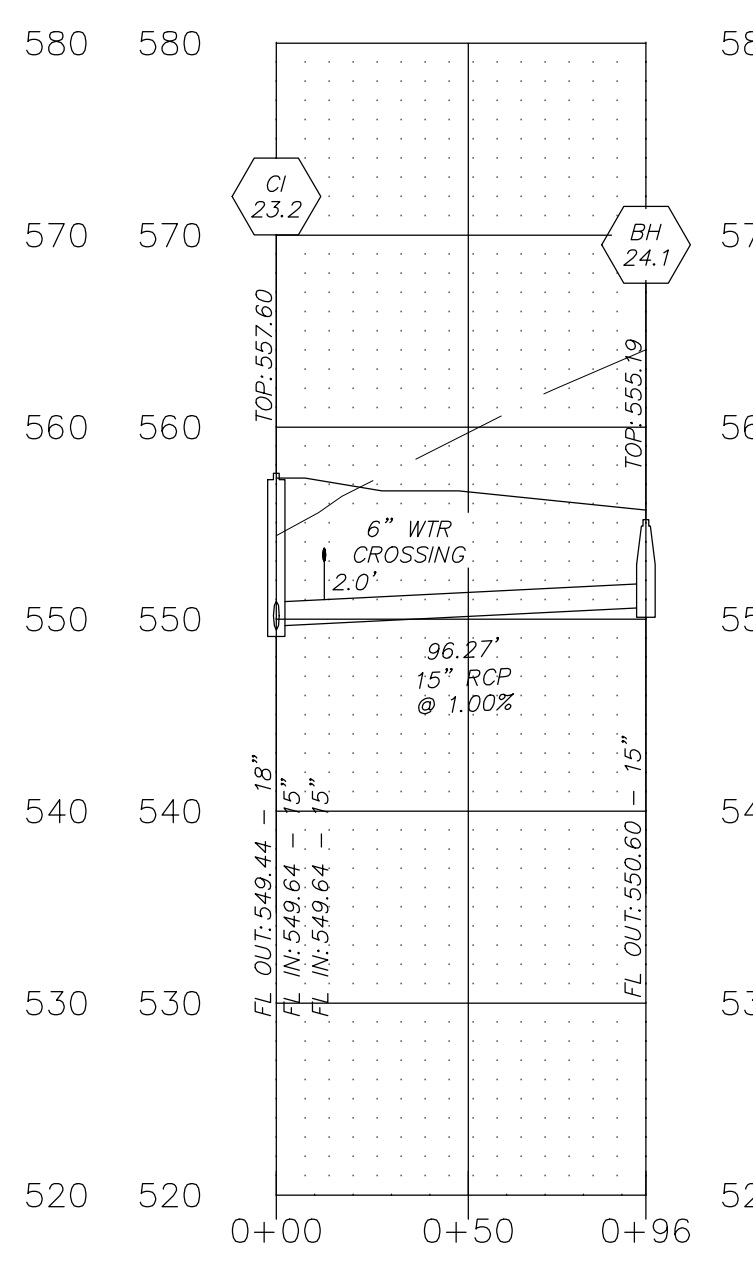
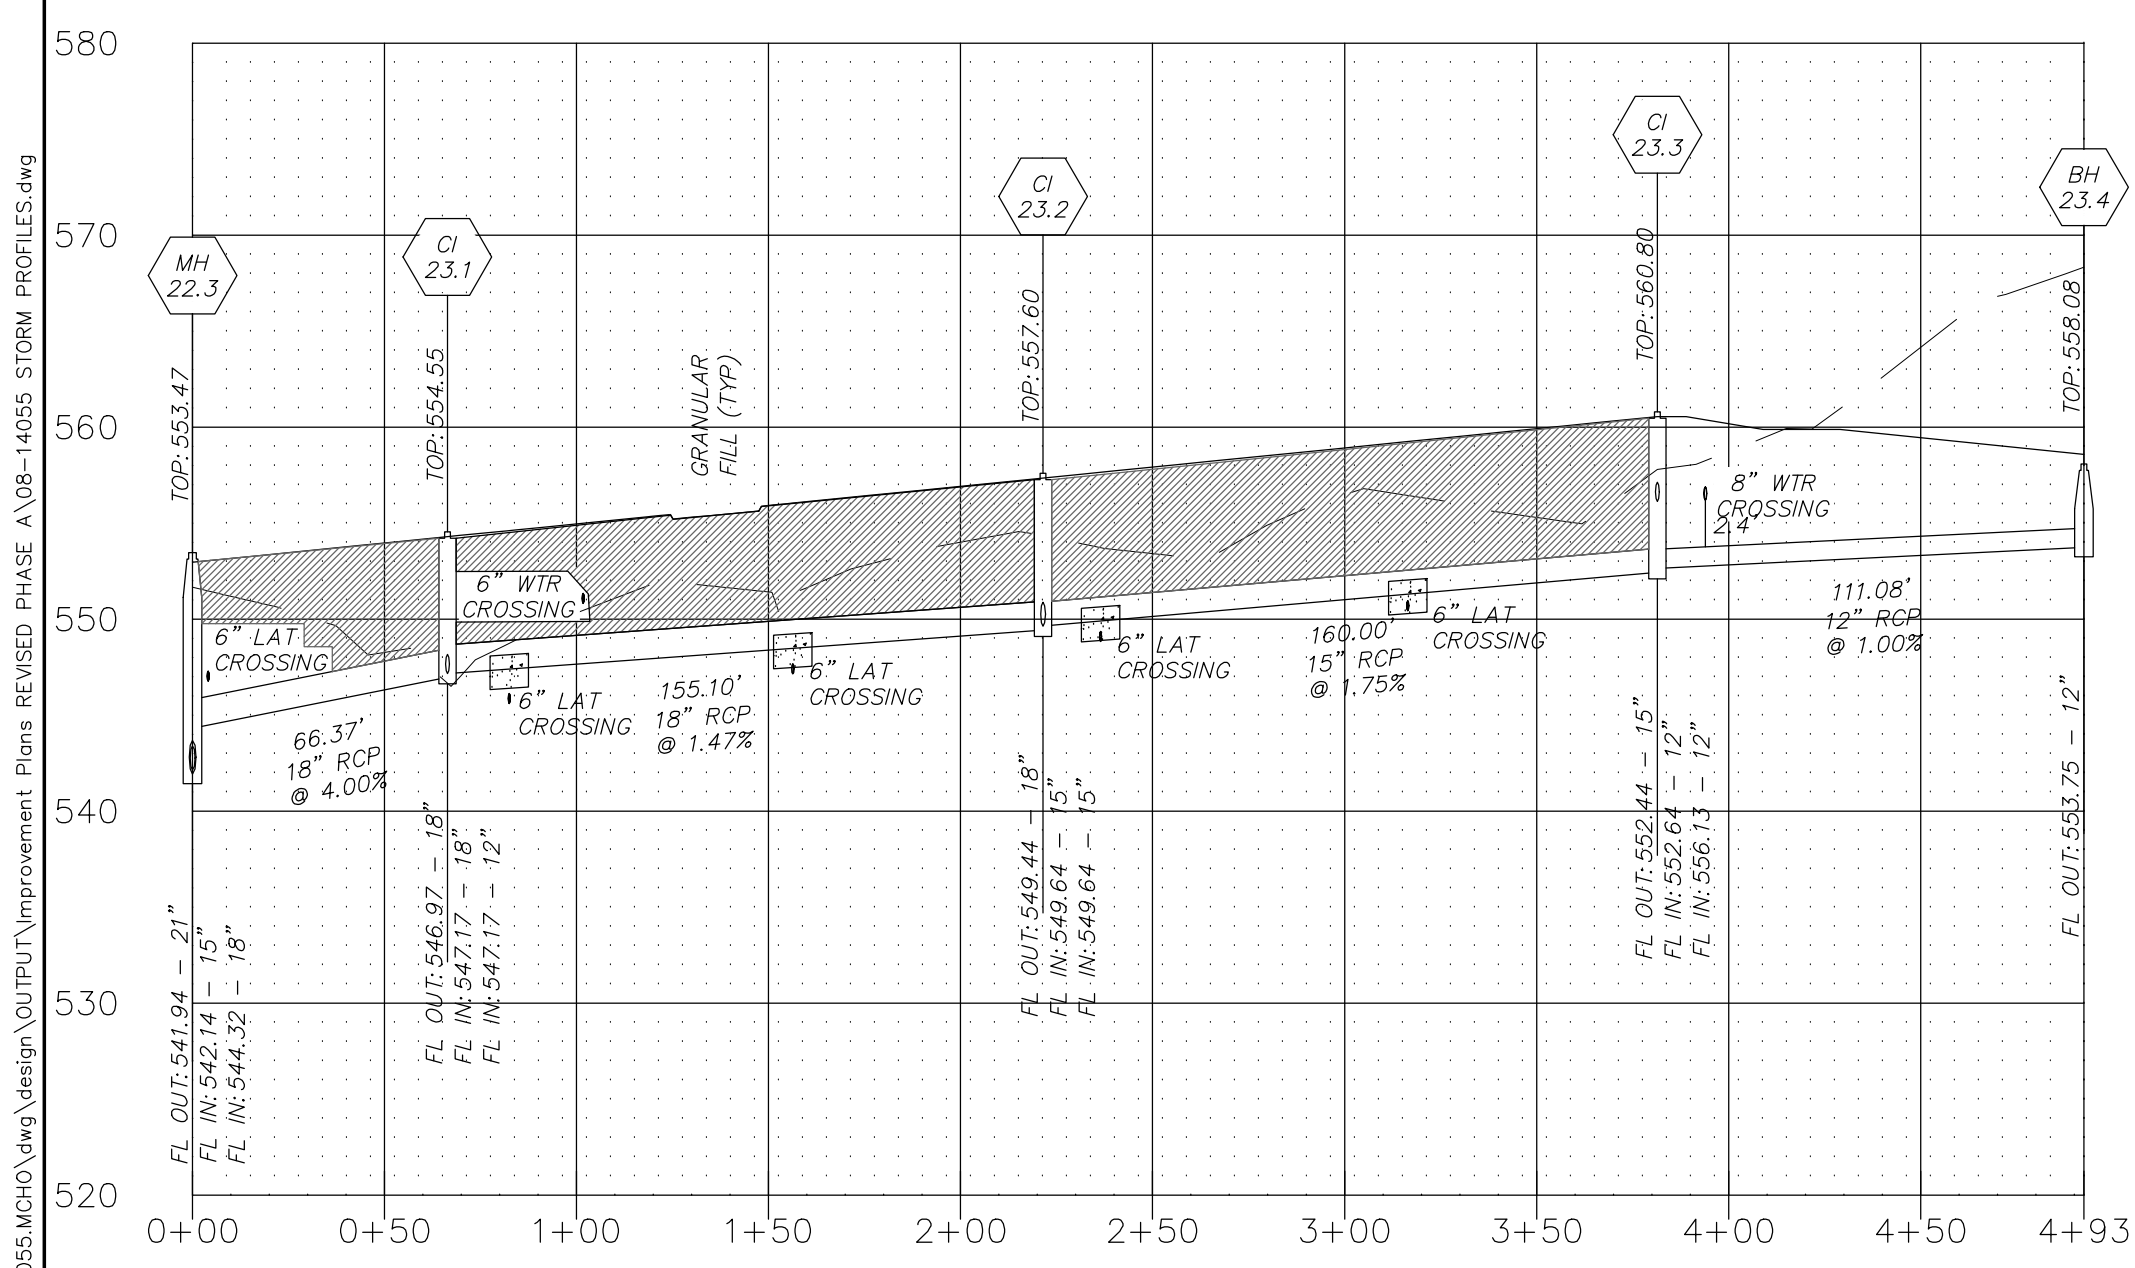
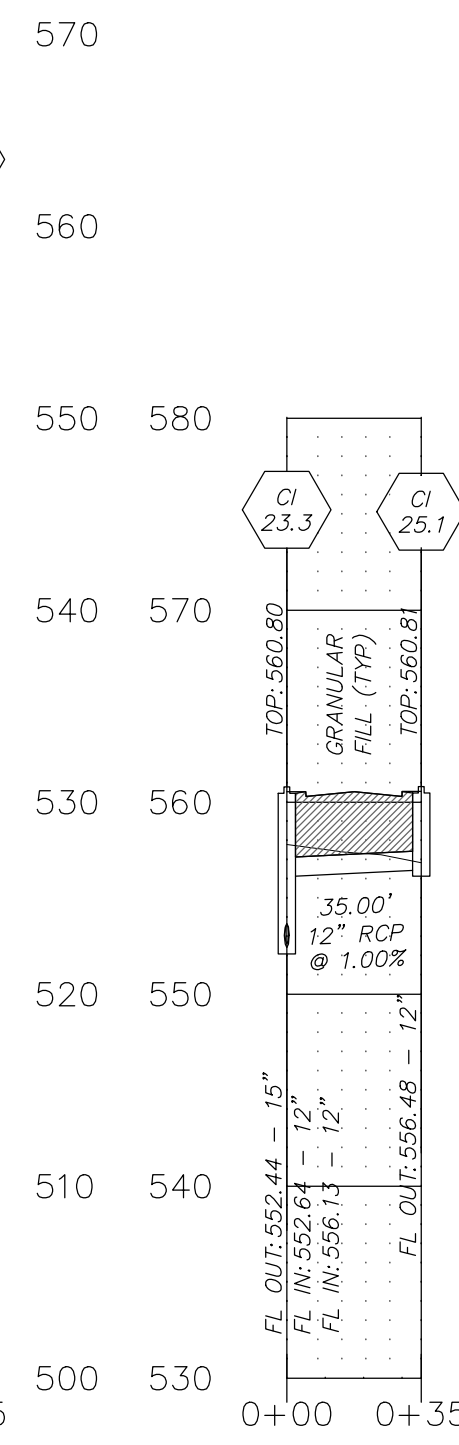
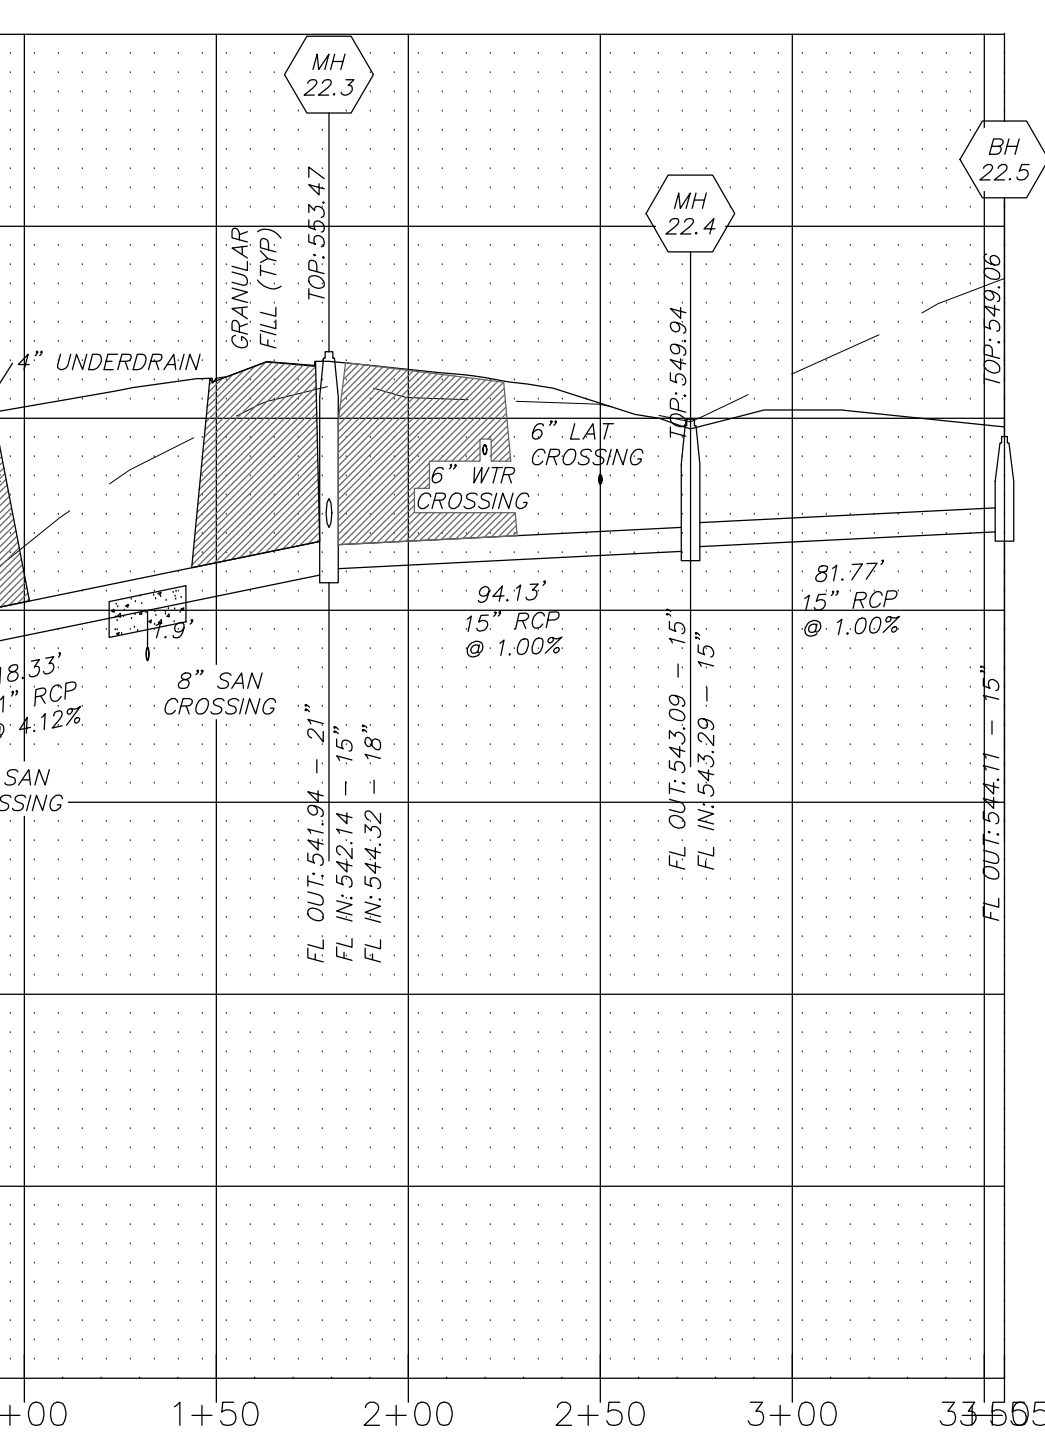
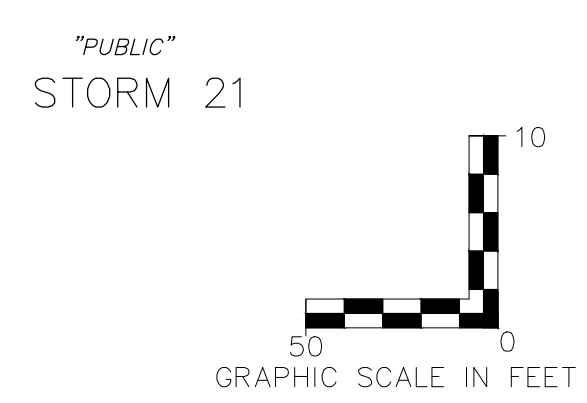
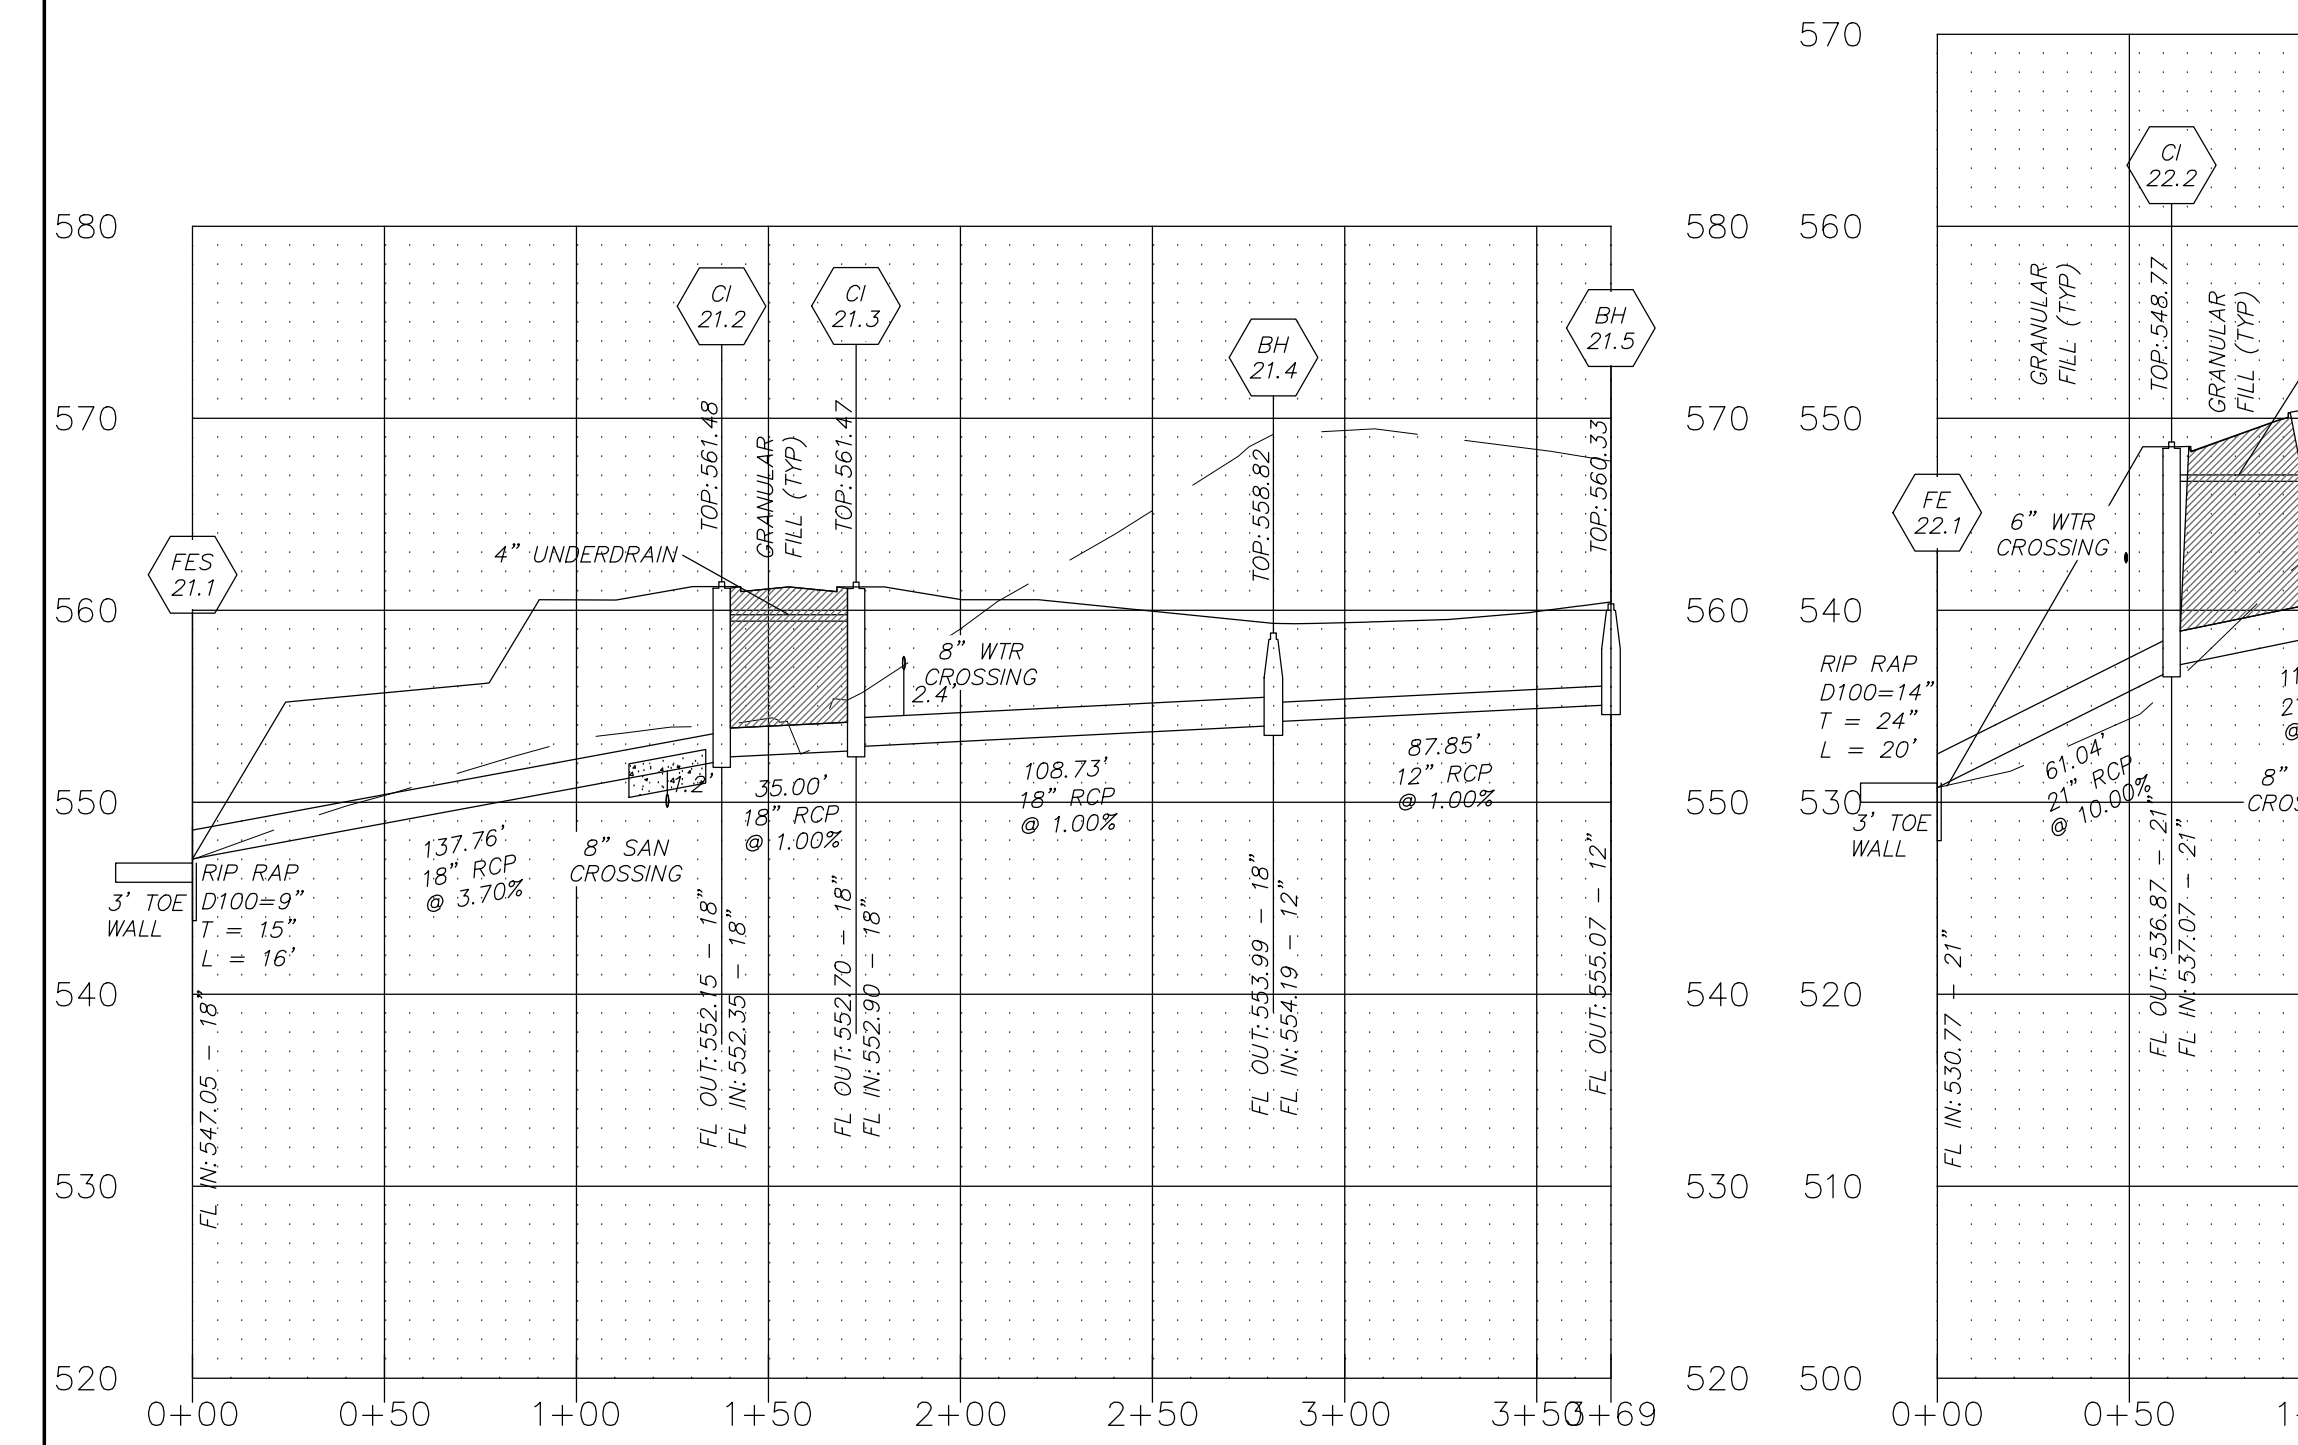


Table with columns: Up/Down, Station, Pipe Size, Slope, Length, Elevation, and Remarks. Includes a legend for symbols like AI, DAI, CI, BH, MH, FE, and MH.

NOTES: ALL SANITARY LATERAL AND SANITARY MAINS CROSSING UNDER PAVEMENT... IF THE STORM AND SANITARY SEWERS ARE PARALLEL... WHEN STORM SEWERS PIPES WHICH CROSS OVER EXISTING OR PROPOSED SANITARY SEWER OR WATER MAIN TRENCH...

PROJECT TITLE: IMPROVEMENT PLANS THE VILLAGES AT MONTRACHET (REVISED) STORM PROFILES

PICKET, RAY & SILVER INC CIVIL ENGINEERING, LAND SURVEYING, AND NATURAL RESOURCES SERVICES

ENGINEERS AUTHENTICATION KARLA ANTHONY SCHONKE NUMBER 0033015039

STATE OF MISSOURI PROFESSIONAL ENGINEER

Developer / Owner Information MONTRACHET DEVELOPMENT LLC 218 Chesterfield Towne Centre

P+Z No. 15-15.01 City No. 15-742-SP Page No. 38 of 63

CITY OF O'FALLON REVISED PHASE A 08/28/2016