




TYPICAL SECTION (50'W)

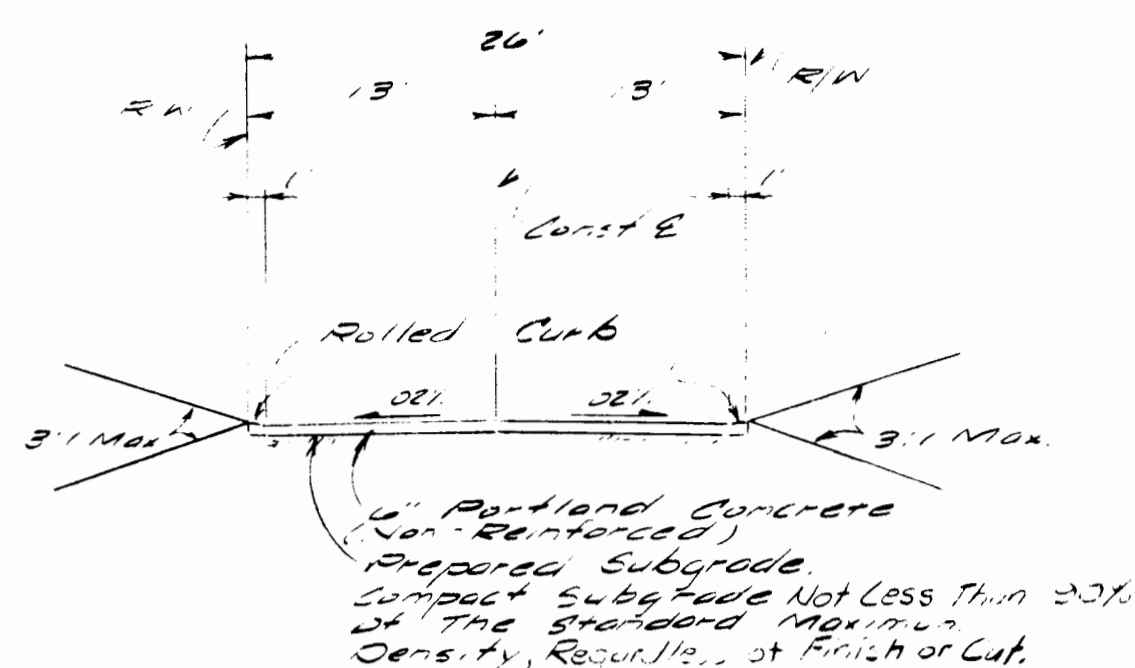




TYPICAL SECTION (26'W)

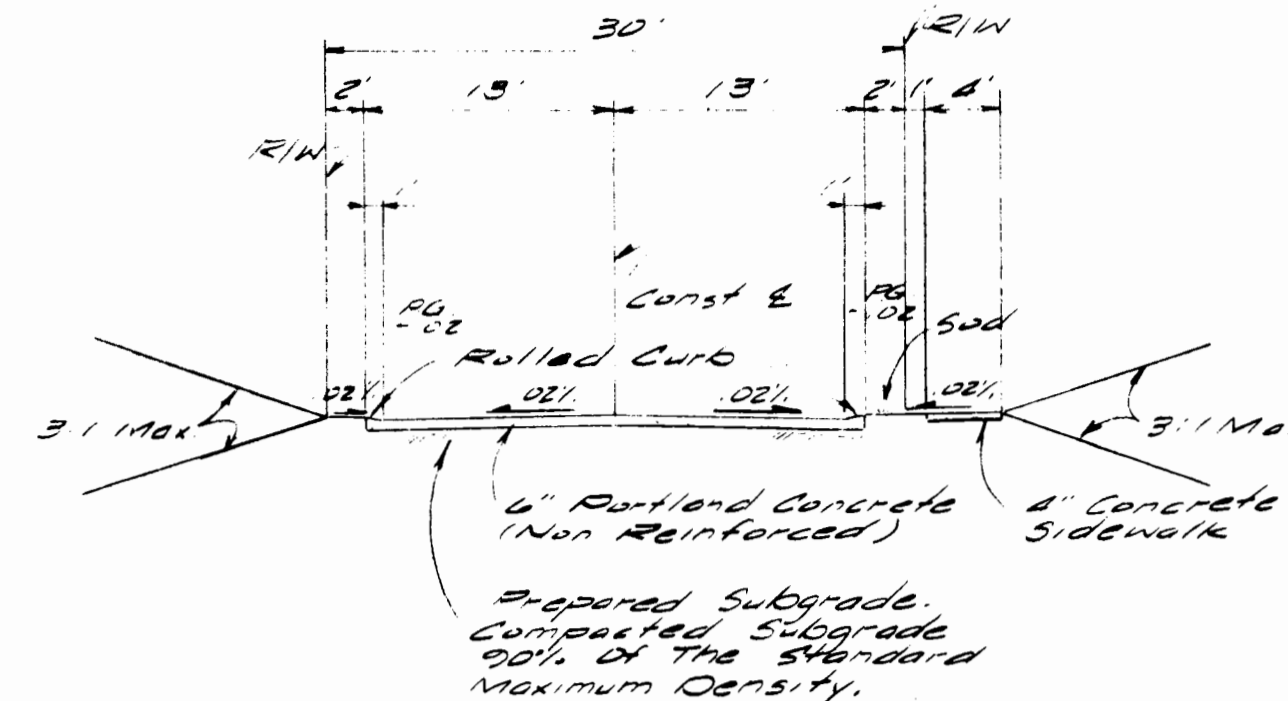

TYPICAL SECTION (30'W)

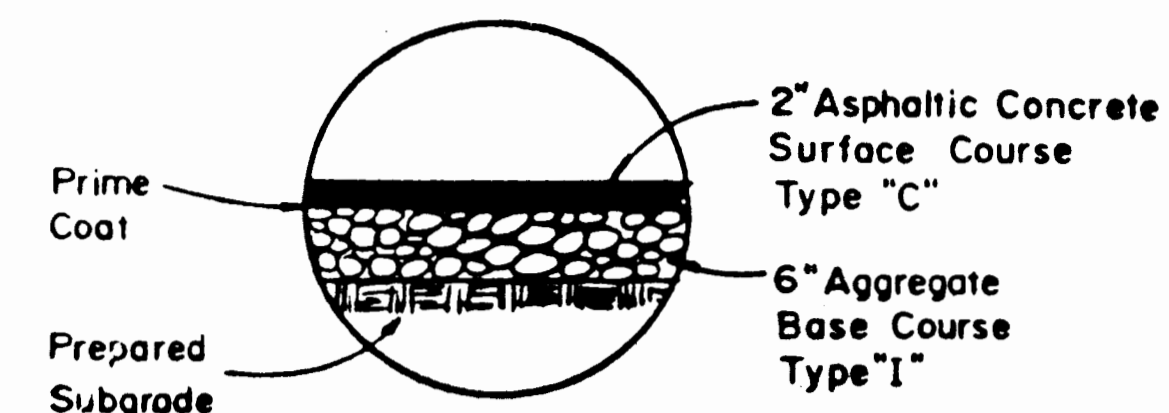

ASPHALT PAVEMENT  
(PARKING LOTS)

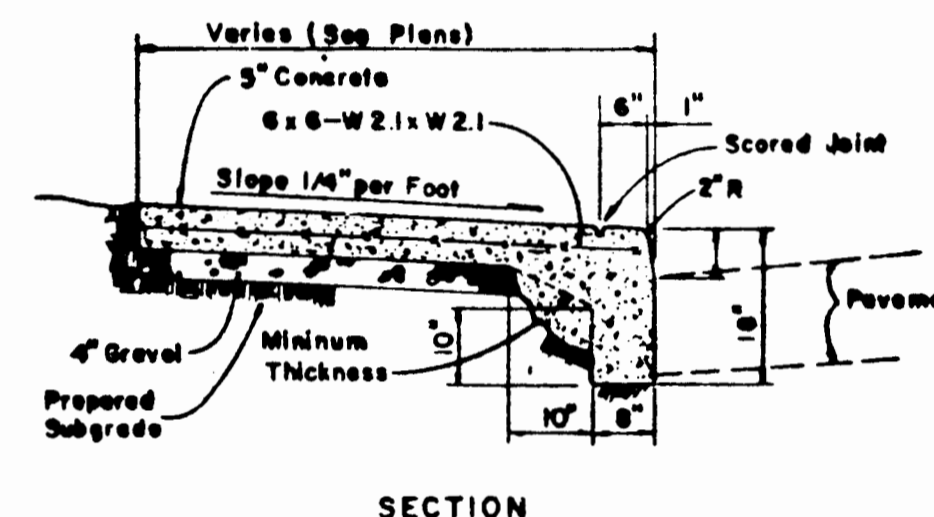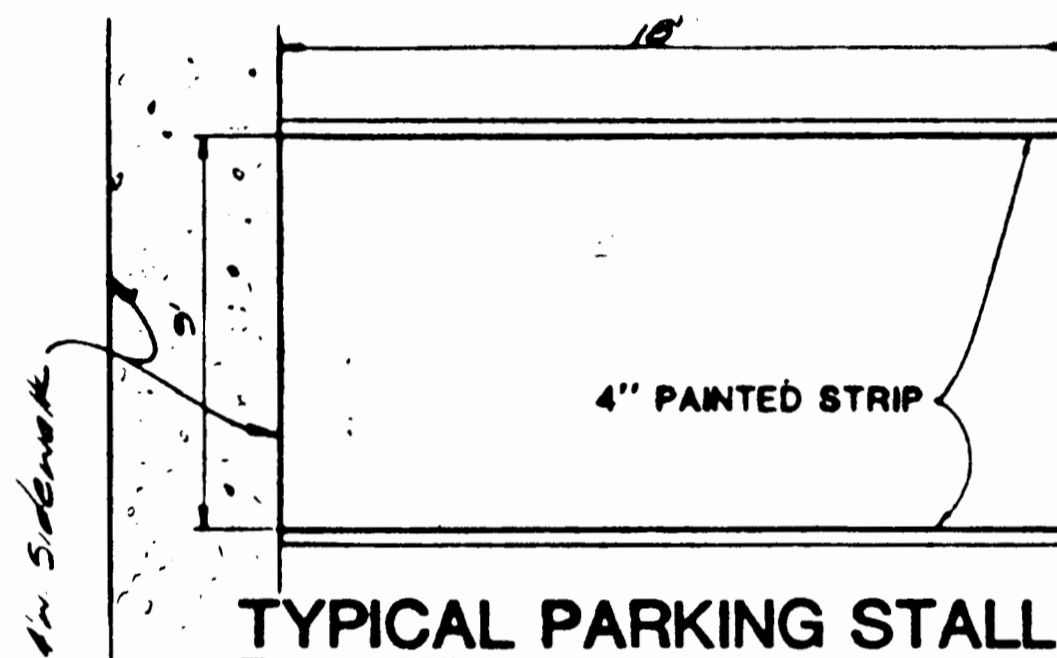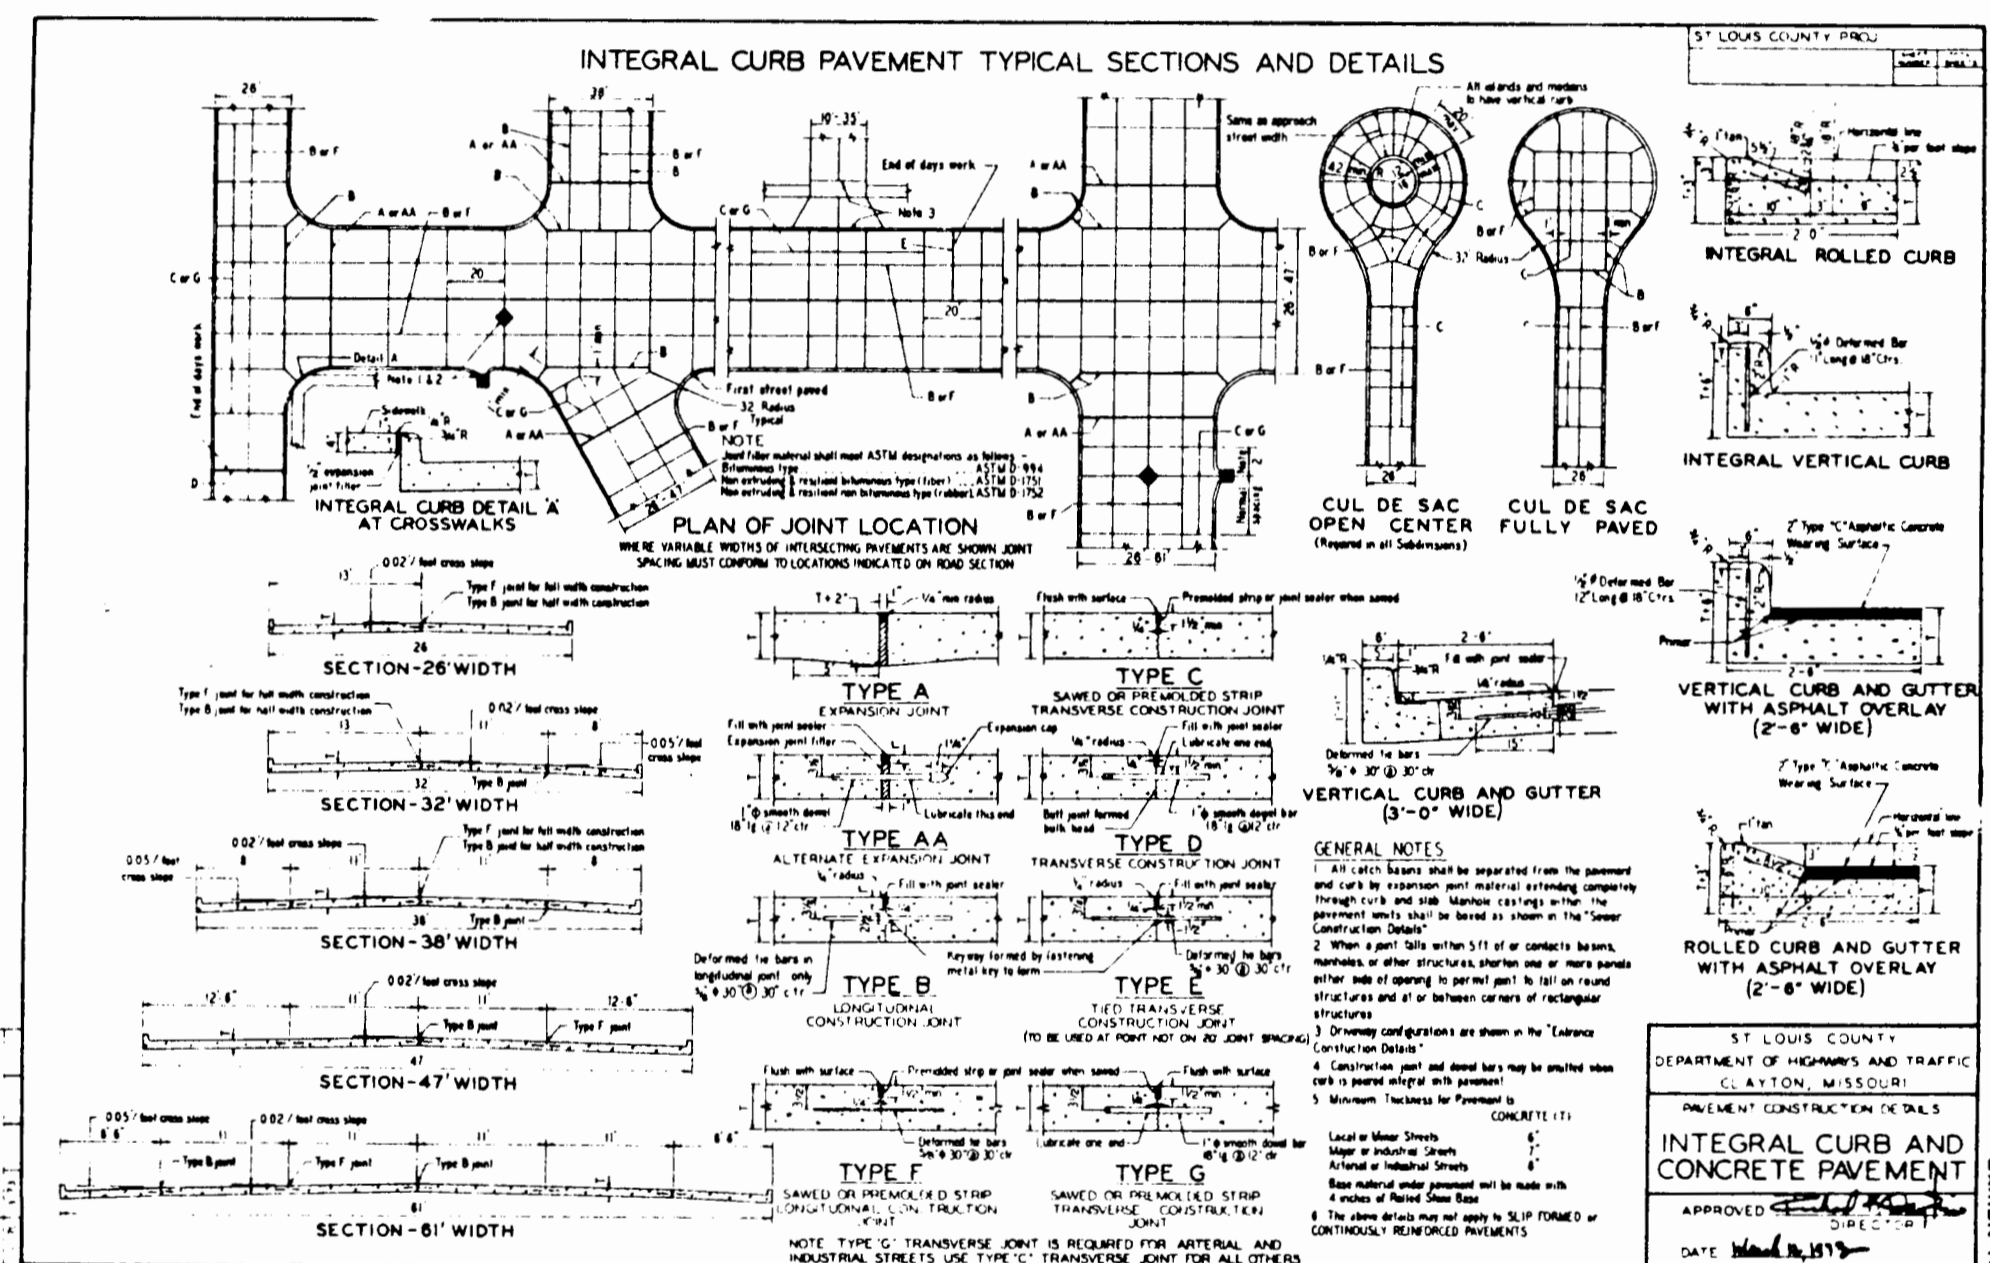

COMBINATION SIDEWALK  
AND BARRIER CURB

THE VILLAGES OF PHEASANT POINT  
PAVEMENT DETAILS

**Fox & Cole**  
CONSULTING ENGINEERS  
Planning, Civil Engineering, Surveying  
5000 Chester Plaza, Parkway  
St. Louis, Missouri 63112  
Telephone: (314) 349-0900

Drawn By <b>KEW</b>	Checked By <b>MAX</b>	Project Number <b>BA-006</b>	Sheet Number <b>12 OF 14</b>
Date <b>4-29-85</b>		Revisions	