



**YACHTSMAN DRIVE:  
CUL-DE-SAC**

HORIZONTAL SCALE: 1" = 50'  
VERTICAL SCALE: 1" = 10'

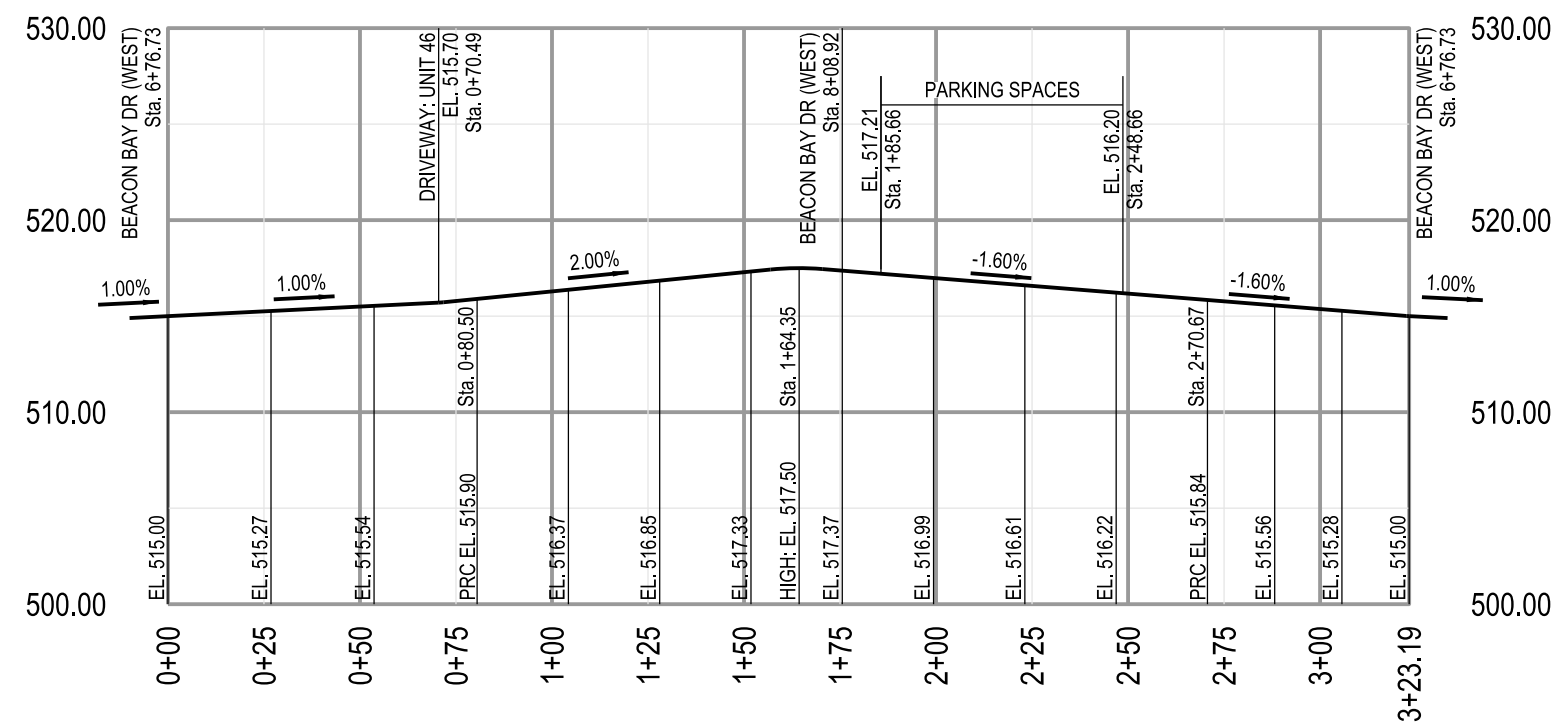

**BEACON BAY DR:  
WEST CUL-DE-SAC**


HORIZONTAL SCALE: 1" = 50'  
VERTICAL SCALE: 1" = 10'

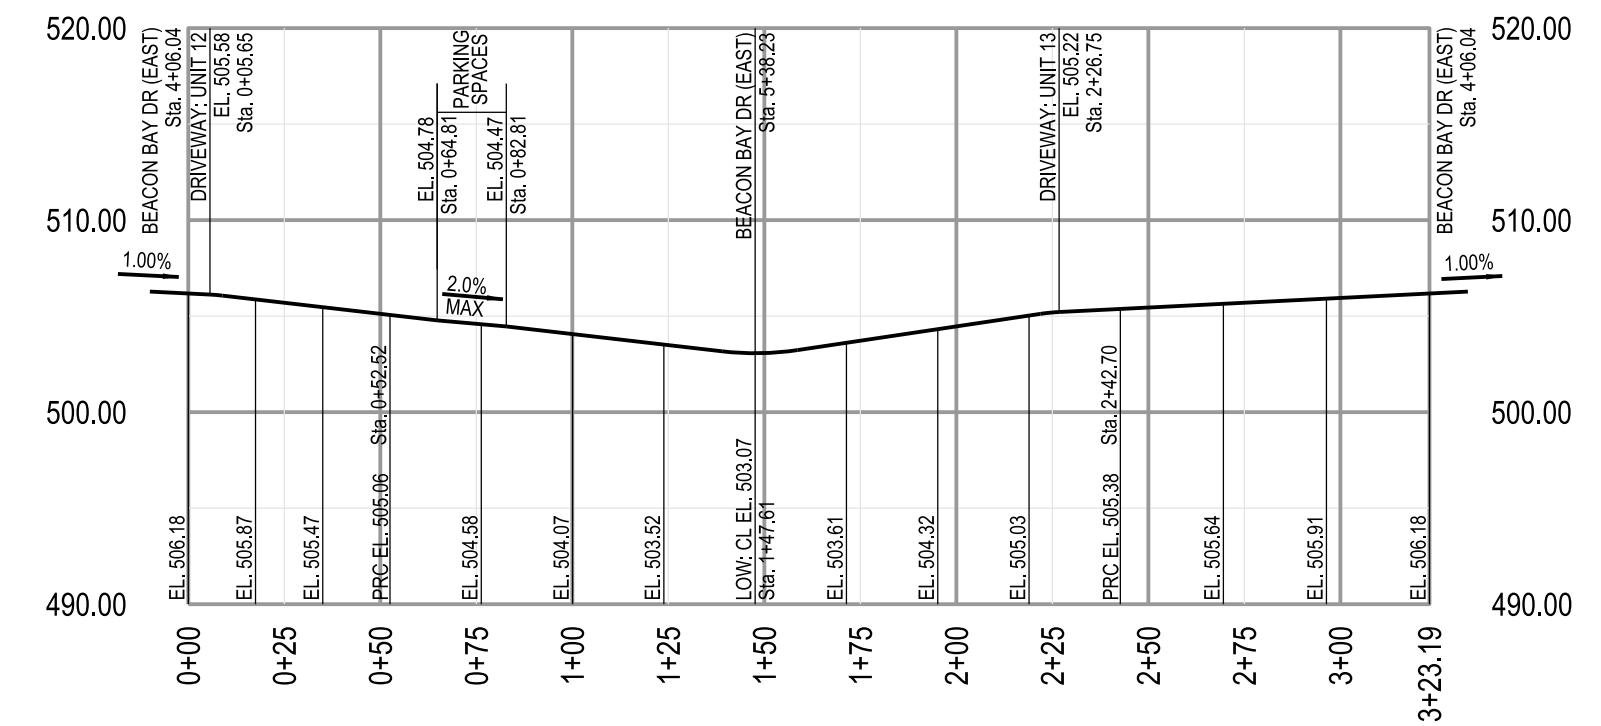

**BEACON BAY DR:  
EAST CUL-DE-SAC**

HORIZONTAL SCALE: 1" = 50'  
VERTICAL SCALE: 1" = 10'

CALL MISSOURI ONE CALL SYSTEMS INC. TWO FULL WORKING DAYS IN ADVANCE OF STARTING



WORK MISSOURI ONE-CALL 1-800-344-7483

THE UNDERGROUND UTILITIES SHOWN HEREIN WERE PLOTTED FROM AVAILABLE INFORMATION AND DO NOT NECESSARILY REFLECT THE ACTUAL EXISTENCE, OR NON EXISTENCE, SIZE, TYPE, NUMBER, OR LOCATION OF THESE OR OTHER UTILITIES. THE GENERAL CONTRACTOR SHALL BE RESPONSIBLE FOR VERIFYING THE ACTUAL LOCATION OF ALL UNDERGROUND UTILITIES IN THE FIELD, SHOWN OR NOT SHOWN, PRIOR TO ANY GRADING, EXCAVATION, OR CONSTRUCTION OF IMPROVEMENTS. THESE PROVISIONS SHALL IN NO WAY ABSOLVE ANY PARTY FROM COMPLYING WITH THE UNDERGROUND FACILITY SAFETY AND DAMAGE PREVENTION ACT, CHAPTER 319, RSMO.

STREET WARPINGS:  
SHEET 2

Permit No. 21-062-00011.0  
Project # 22849  
Design By: RLH  
Drawn By: RLH  
Checked By: RLH

10-12-22  
C14-1

**THE VILLAS AT ARAGON**  
VETERANS MEMORIAL PARKWAY  
OF FALLON, MO 63366

RYAN L. HOLMES  
Professional Engineer  
PE-2017018988

**VOLZ**  
INCORPORATED  
10849 Indian Head Indl. Blvd.  
St. Louis, Missouri 63132  
314.890.1250 Fax  
www.volzinc.com  
Authority #203

**Lombardo**  
H.O.M.E.S.  
4 Research Park Drive, Suite 130  
St. Charles, MO 63304  
Phone: (636) 265-2710