




VETERANS MEMORIAL PARKWAY WIDENING
STA. 4+12.12 TO STA. 5+12.12

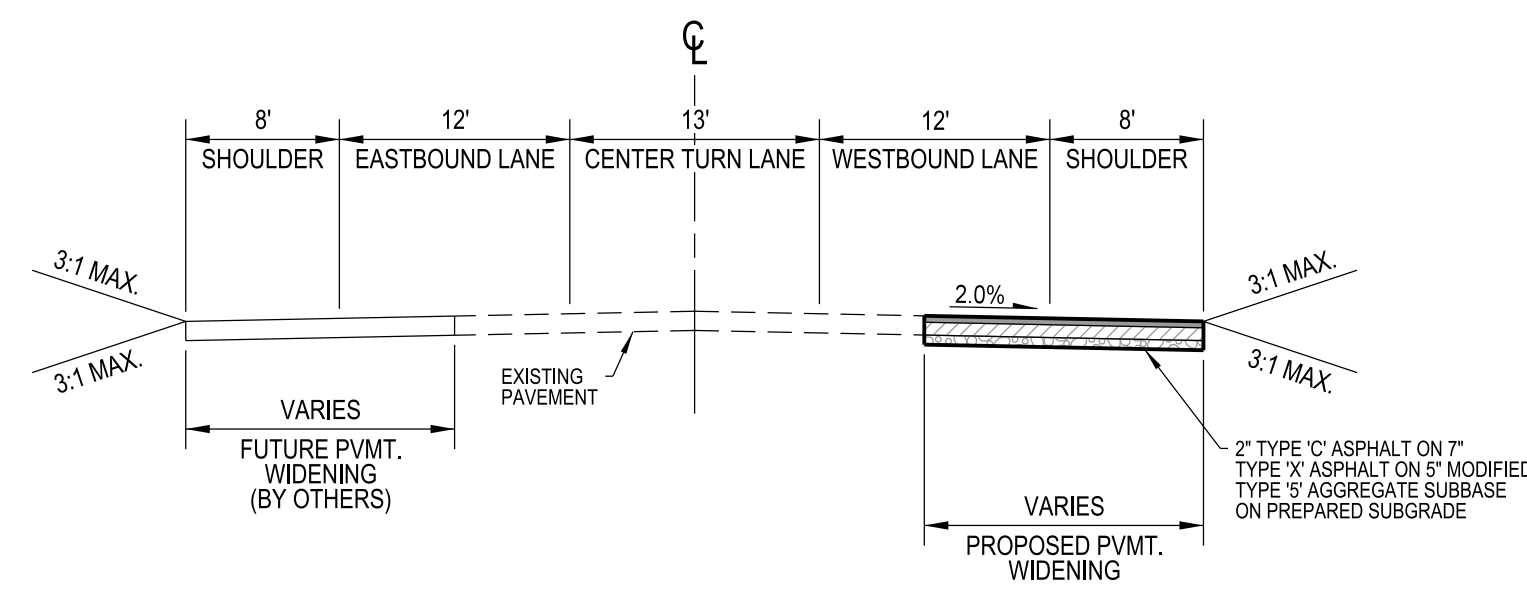


VETERANS MEMORIAL PARKWAY WIDENING
STA. 5+12.12 TO STA. 5+86.28

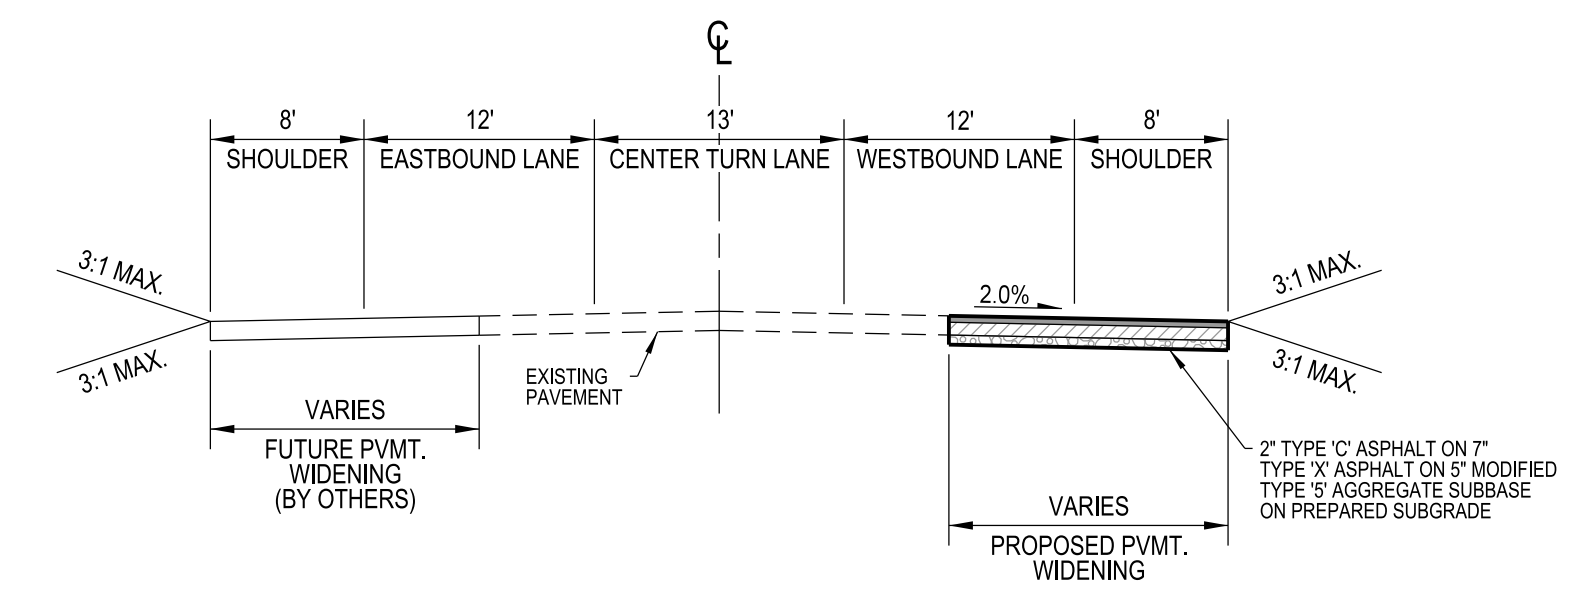


VETERANS MEMORIAL PARKWAY WIDENING
STA. 5+12.12 TO STA. 5+86.28

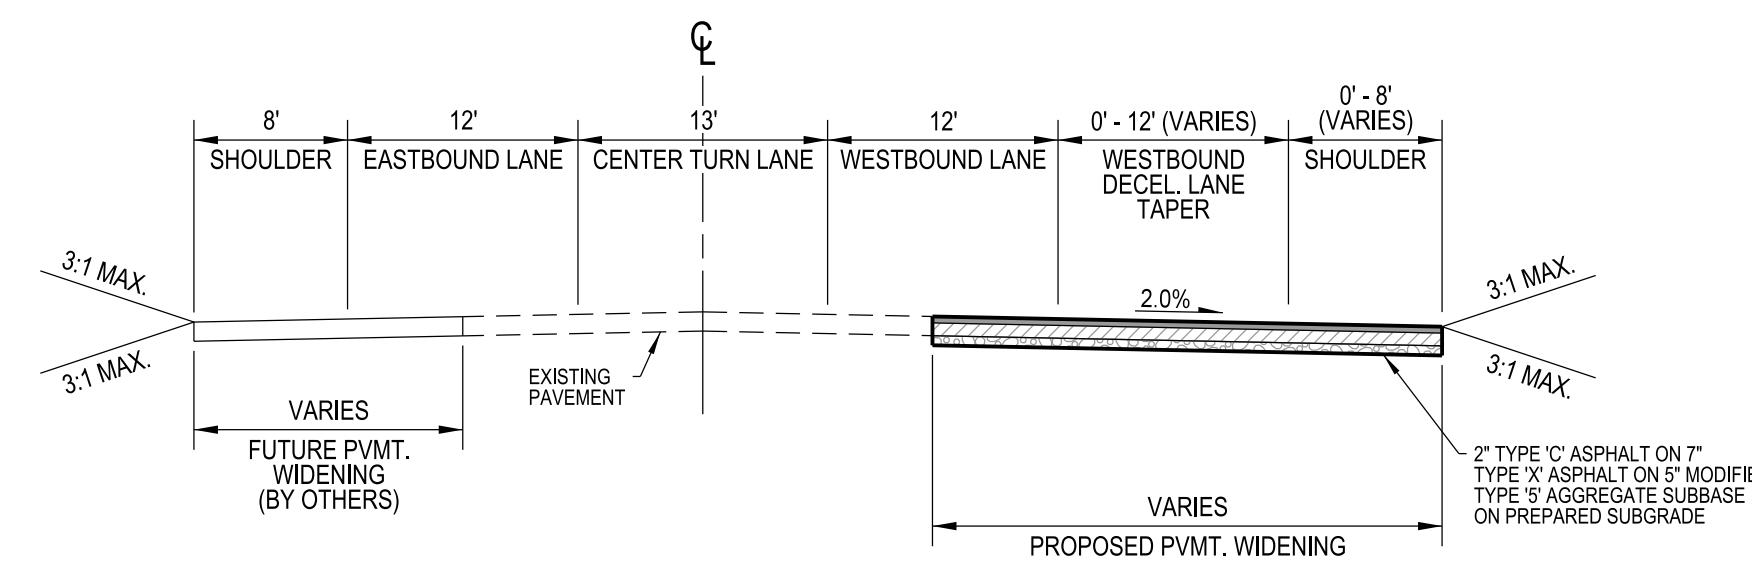


VETERANS MEMORIAL PARKWAY WIDENING
STA. 5+86.28 TO STA. 7+06.28

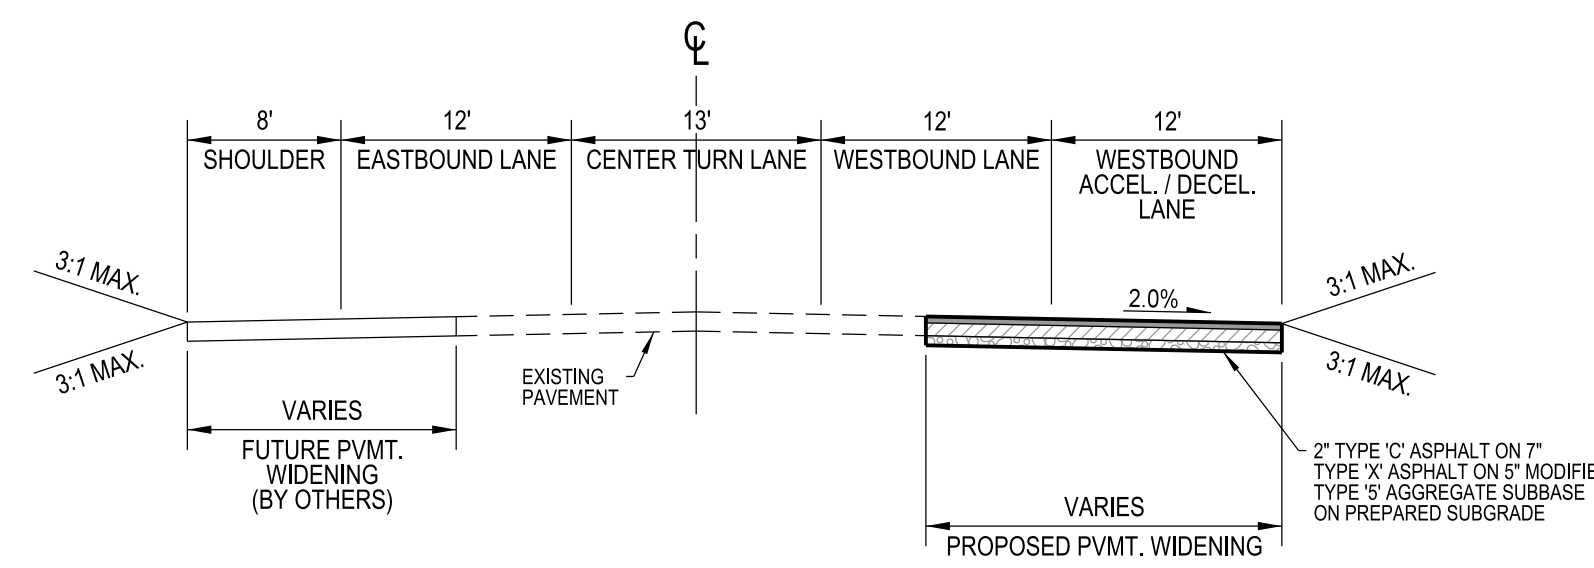


VETERANS MEMORIAL PARKWAY WIDENING
STA. 7+06.28 TO STA. 10+02.28

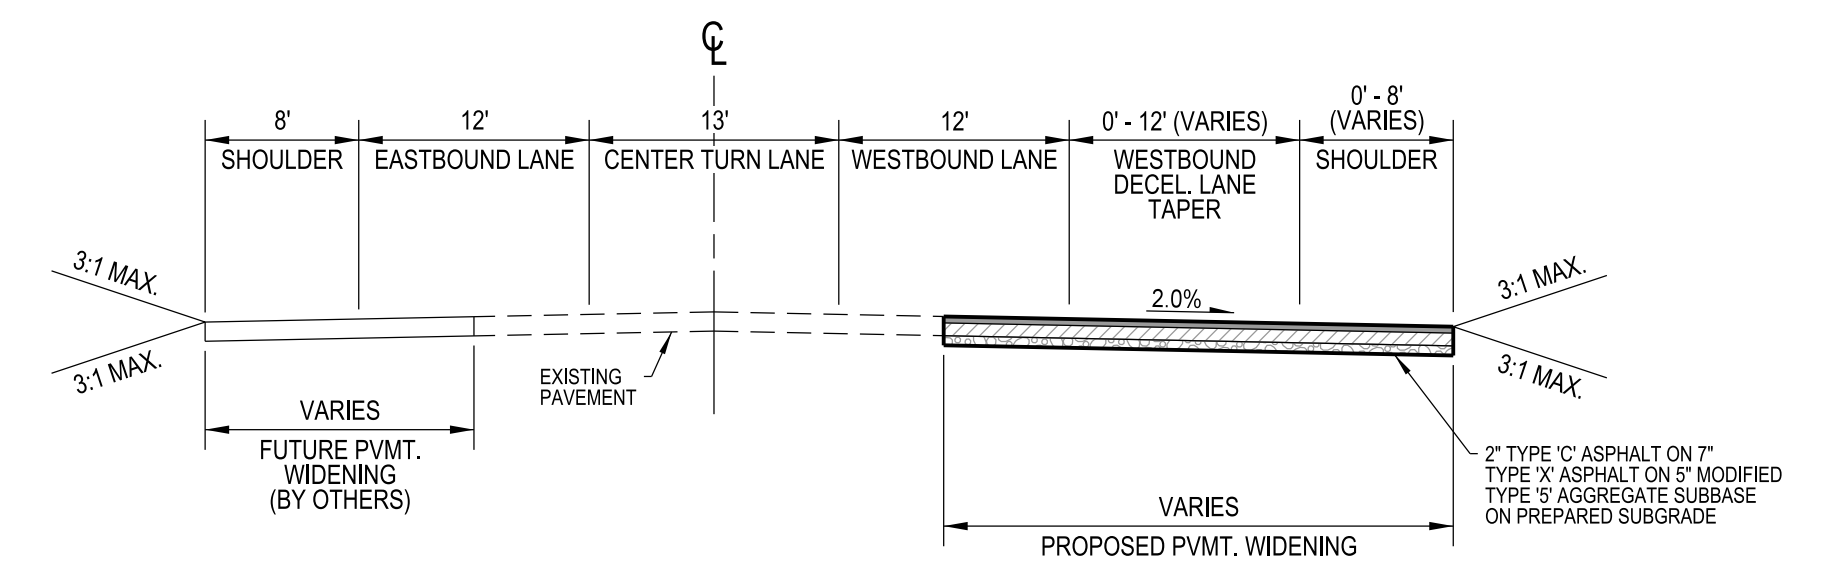

VETERANS MEMORIAL PARKWAY WIDENING
STA. 10+02.28 TO STA. 11+22.28

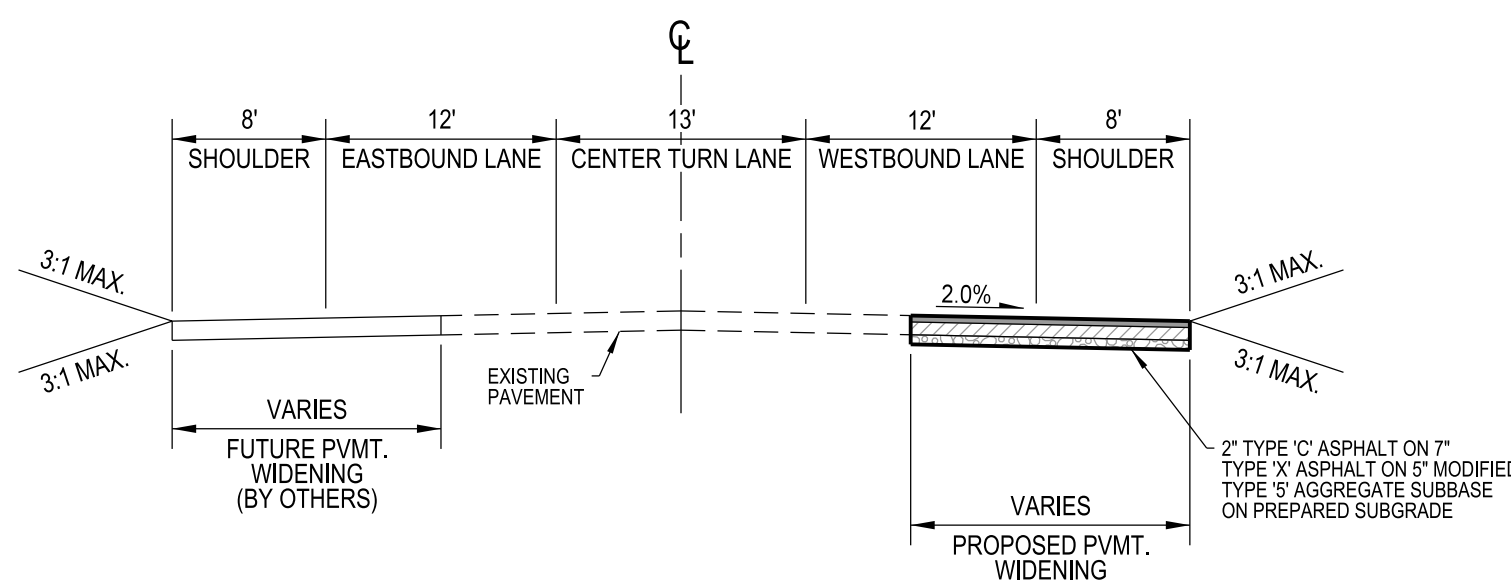

VETERANS MEMORIAL PARKWAY WIDENING
STA. 11+22.28 TO STA. 16+13.34

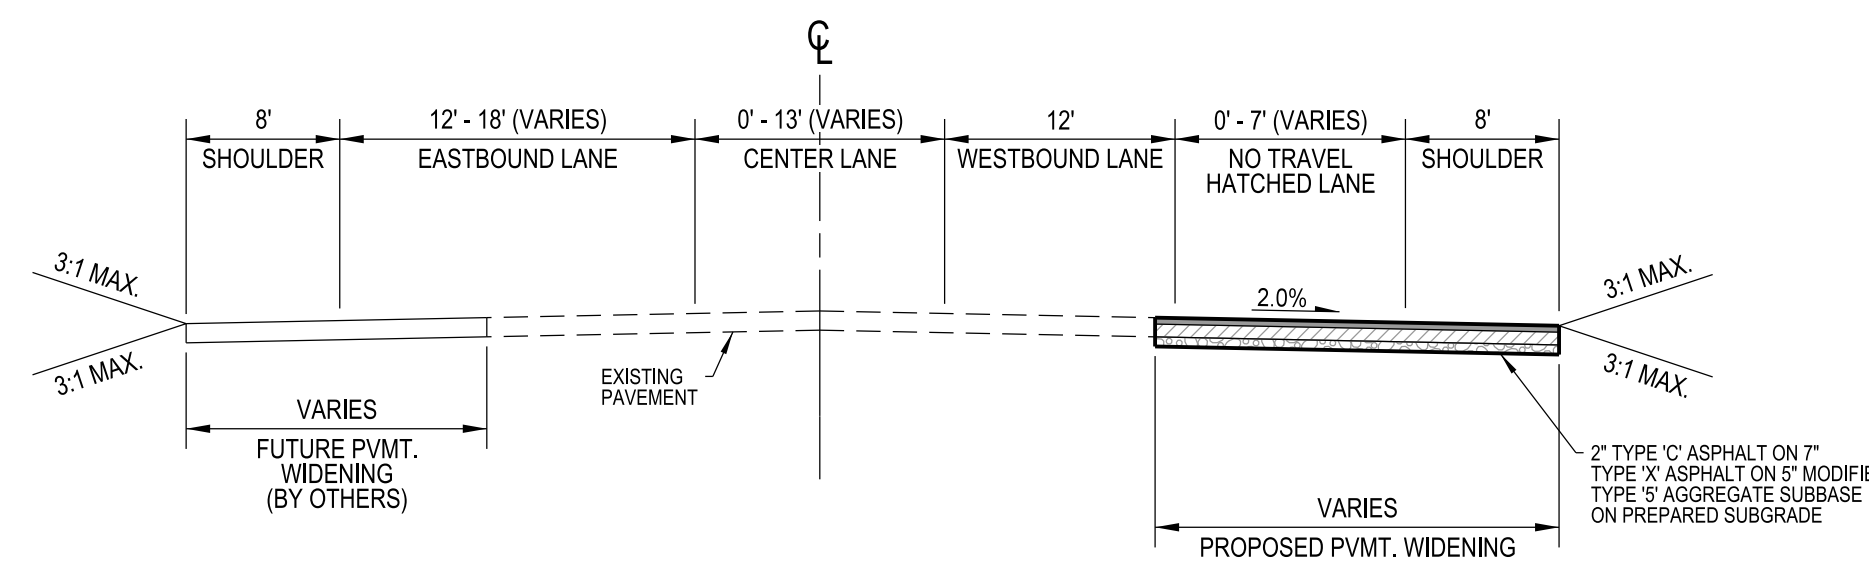

VETERANS MEMORIAL PARKWAY WIDENING
STA. 16+13.34 TO STA. 17+12.94

GENERAL NOTES:
1. TYPICAL WIDENING DETAILS SHOWN ON THIS SHEET ARE FOR ULTIMATE PAVEMENT SECTION ONCE PAVEMENT WIDENING ALONG SOUTH SIDE OF VETERANS MEMORIAL PARKWAY HAS BEE COMPLETED BY OTHERS.