




VETERANS MEMORIAL PARKWAY WIDENING
CROSS-SECTION: STA. 5+00

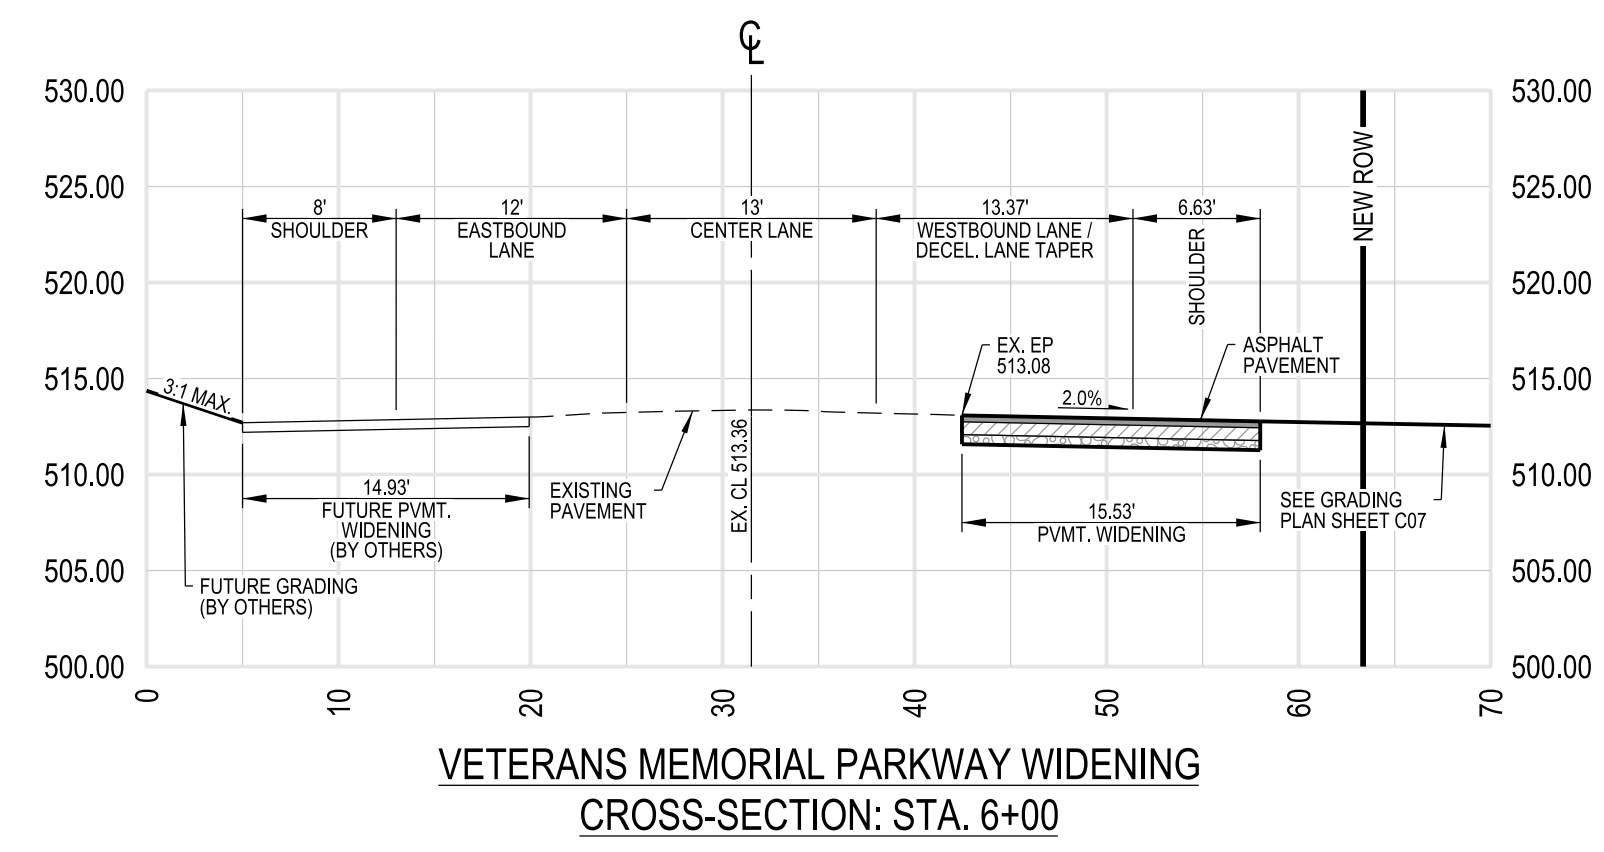


VETERANS MEMORIAL PARKWAY WIDENING
CROSS-SECTION: STA. 6+00

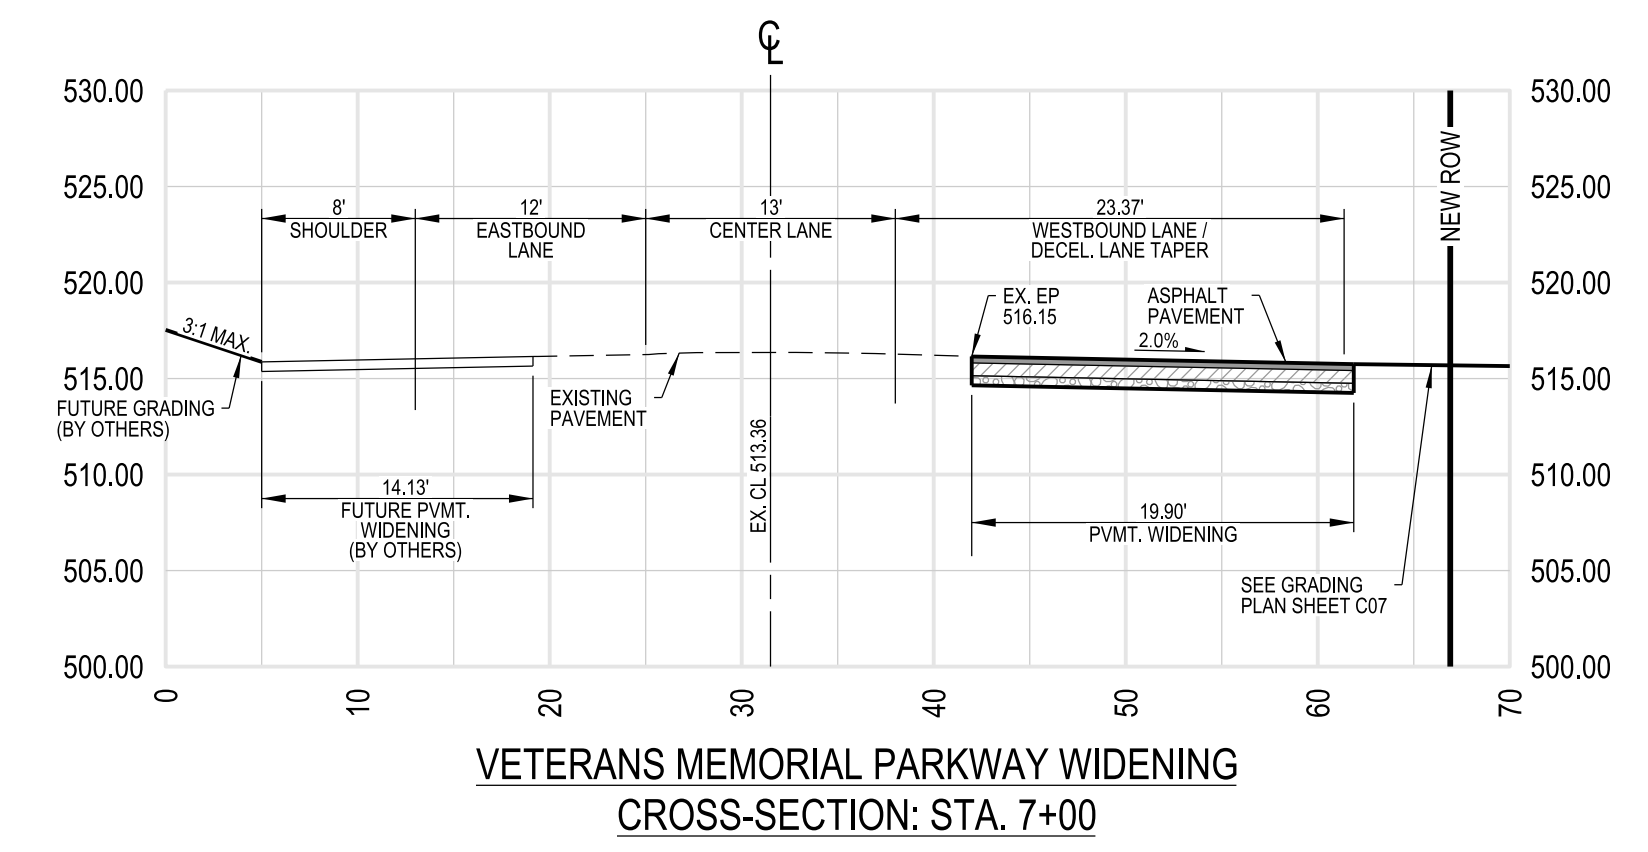


VETERANS MEMORIAL PARKWAY WIDENING
CROSS-SECTION: STA. 7+00

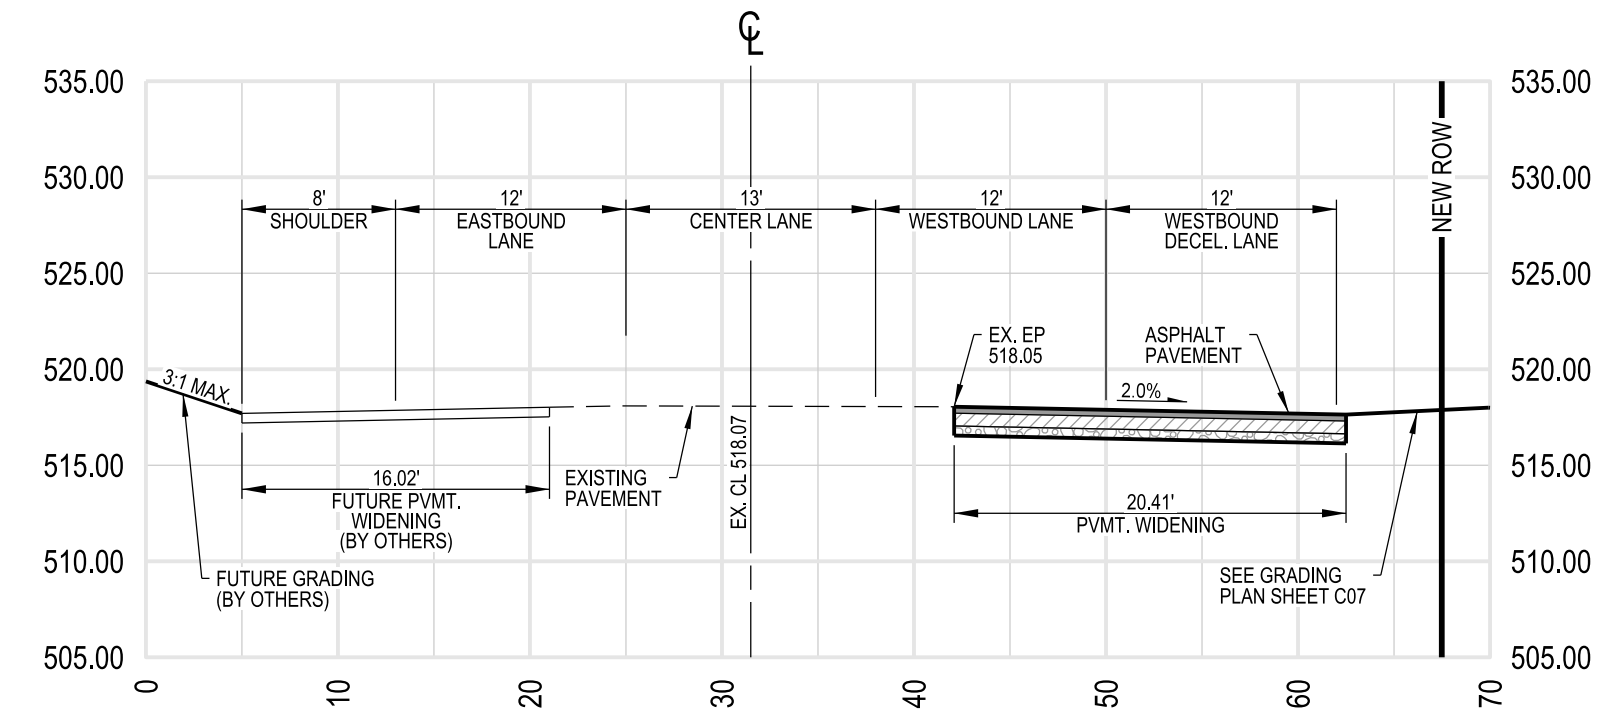


VETERANS MEMORIAL PARKWAY WIDENING
CROSS-SECTION: STA. 8+00

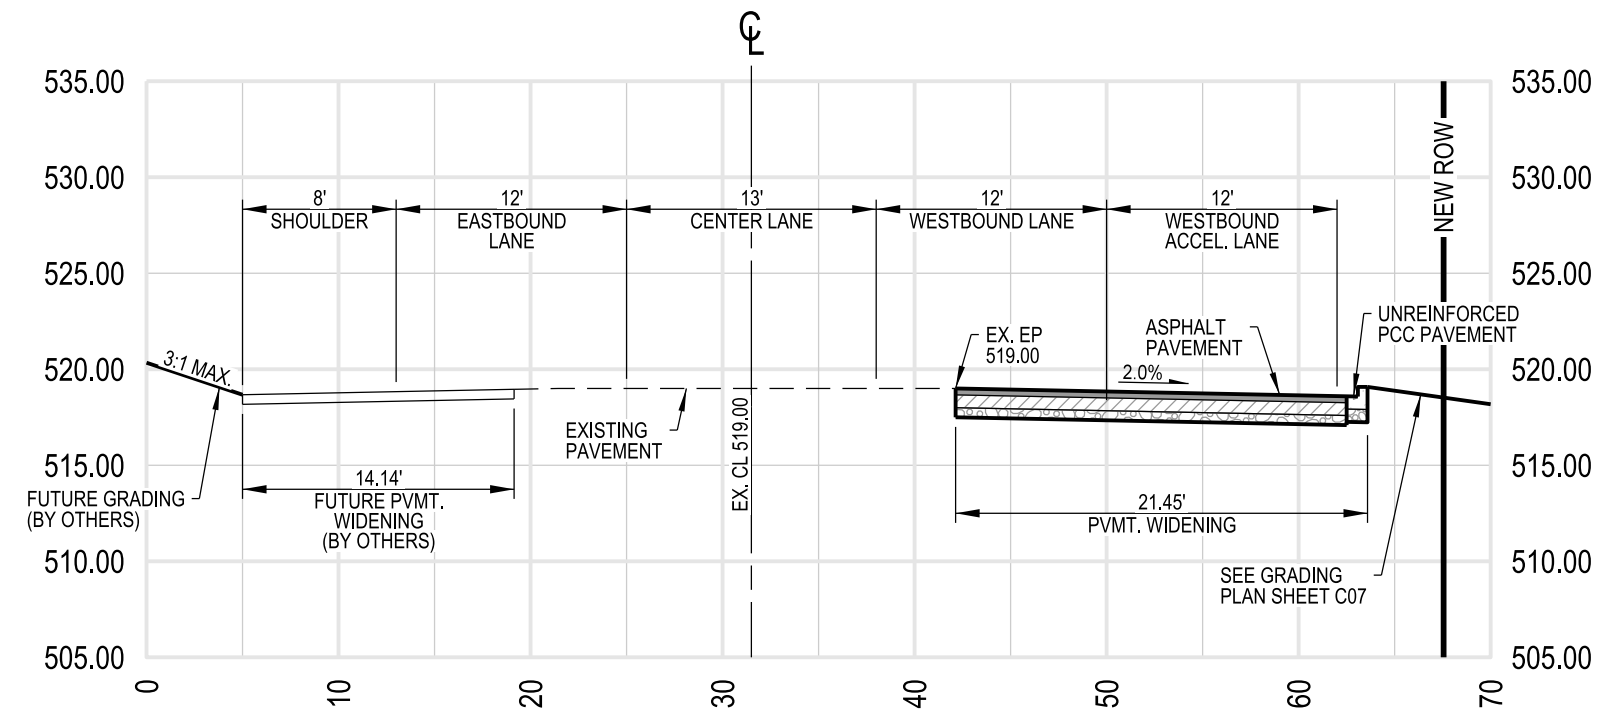


VETERANS MEMORIAL PARKWAY WIDENING
CROSS-SECTION: STA. 9+00

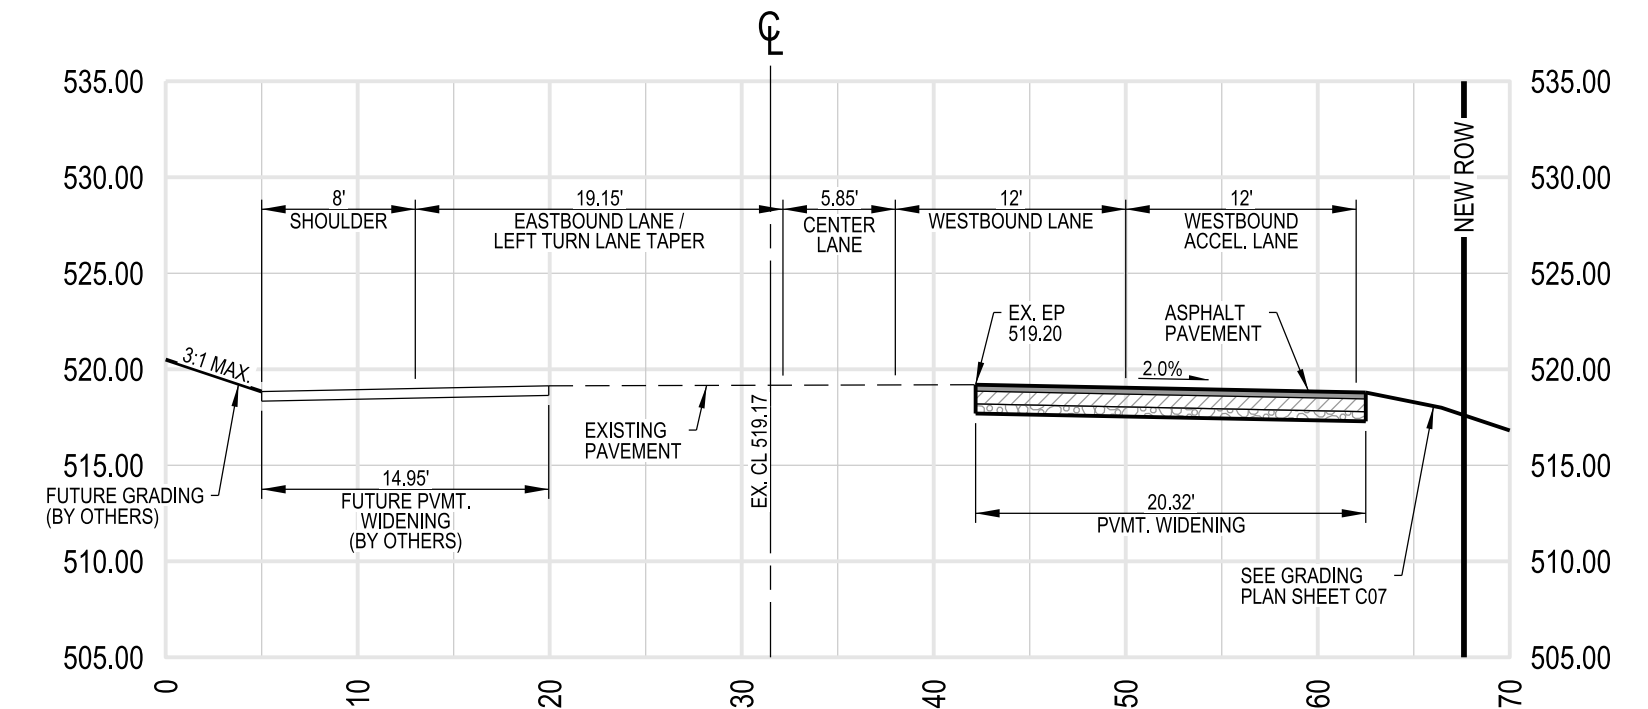


VETERANS MEMORIAL PARKWAY WIDENING
CROSS-SECTION: STA. 10+00

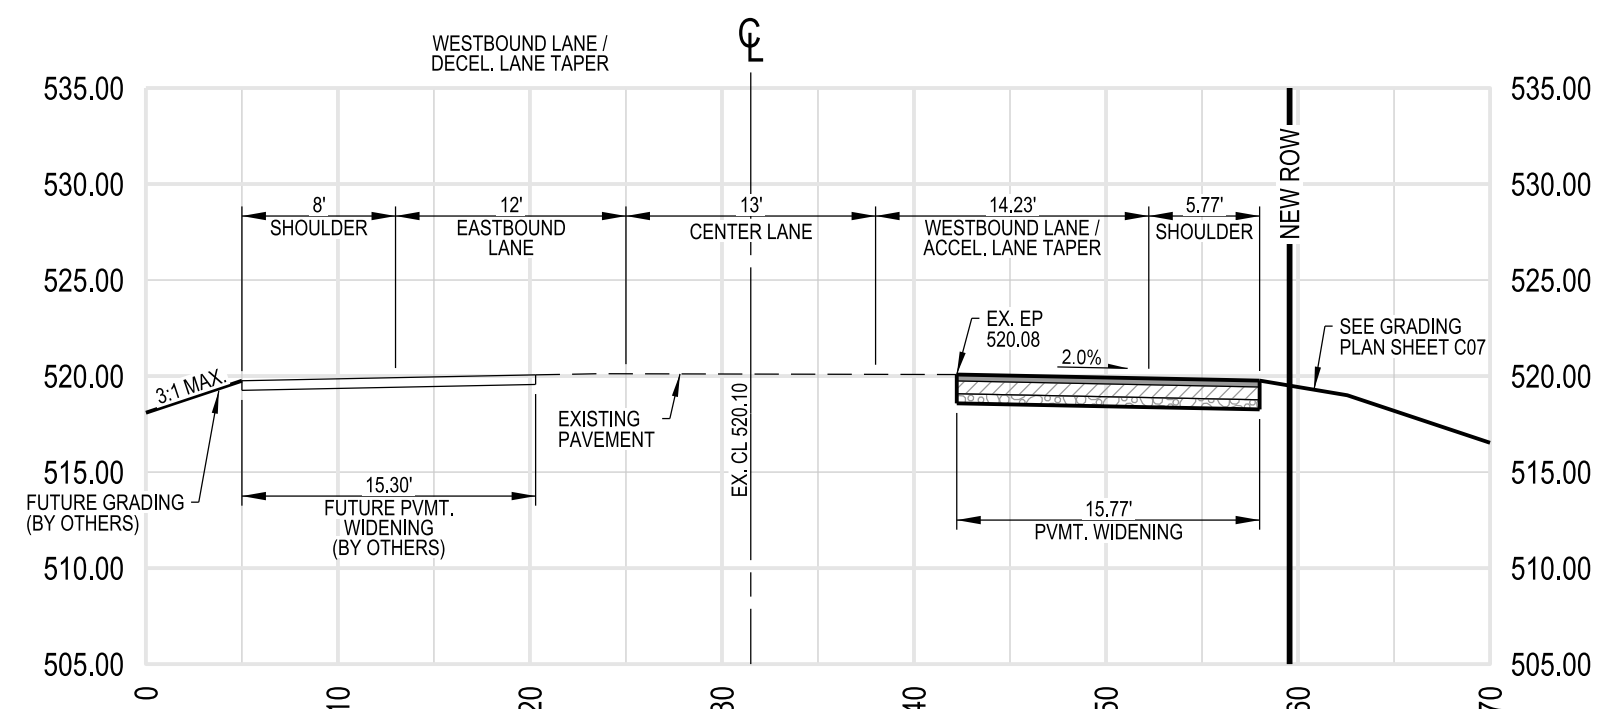


VETERANS MEMORIAL PARKWAY WIDENING
CROSS-SECTION: STA. 11+00

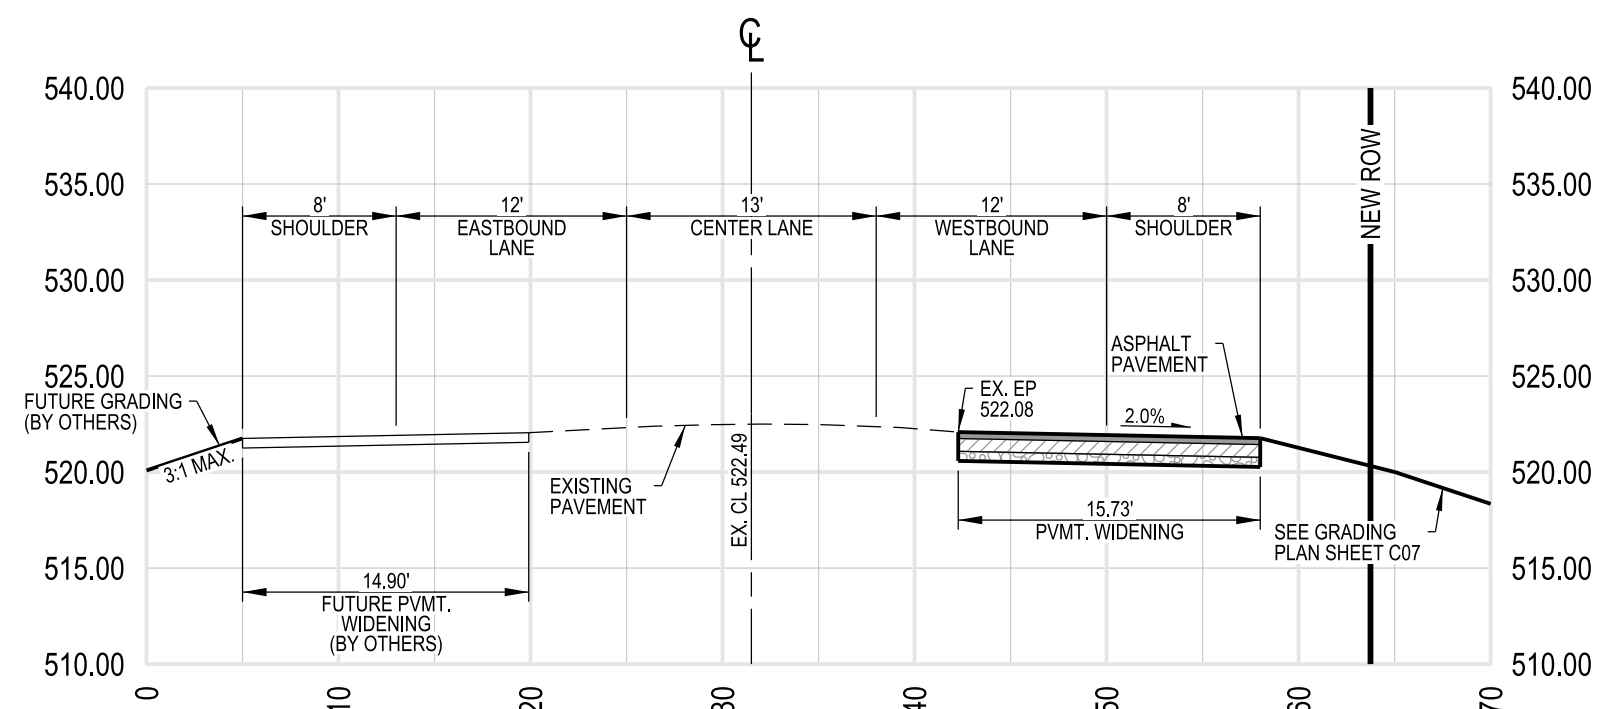


VETERANS MEMORIAL PARKWAY WIDENING
CROSS-SECTION: STA. 12+00

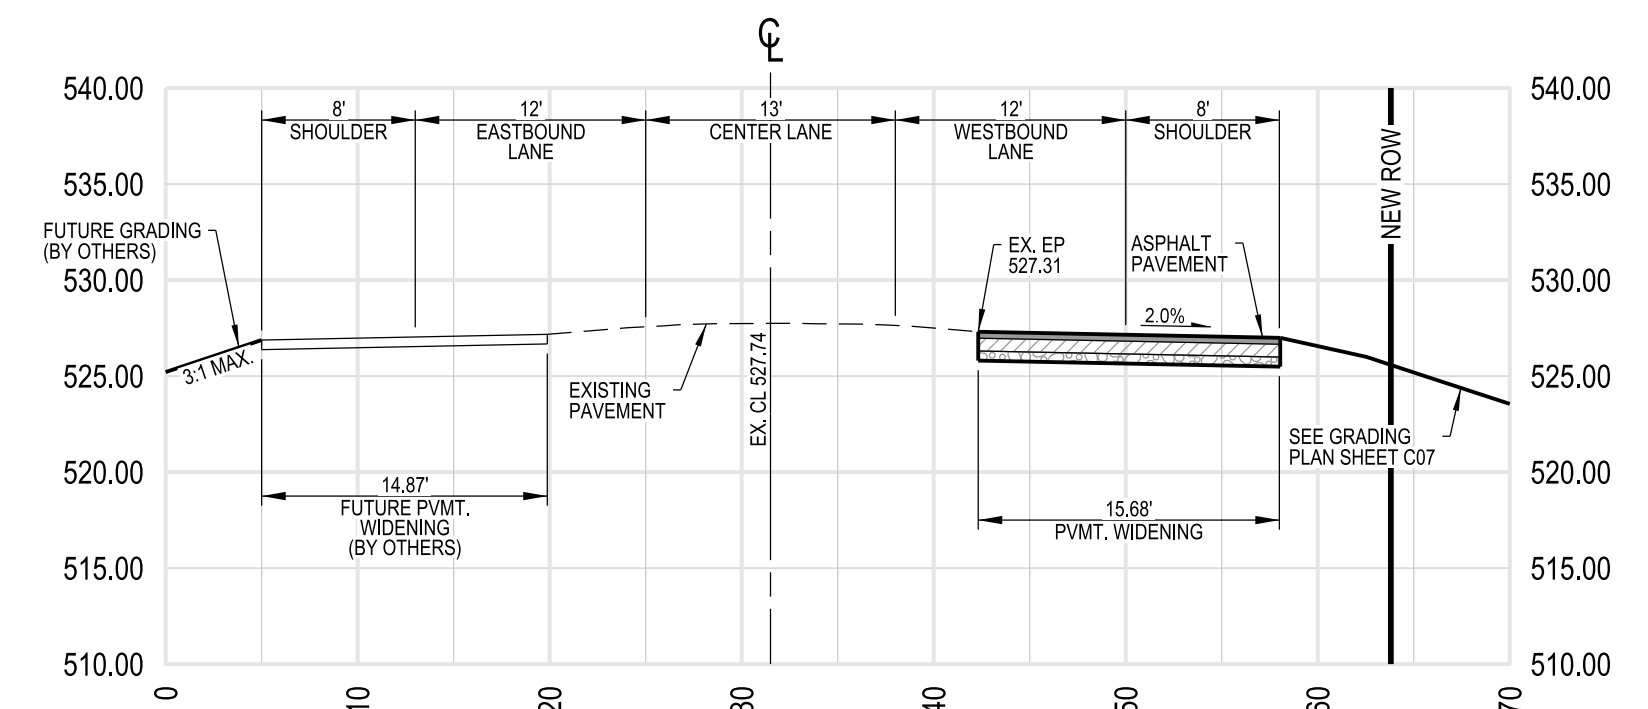


VETERANS MEMORIAL PARKWAY WIDENING
CROSS-SECTION: STA. 13+00

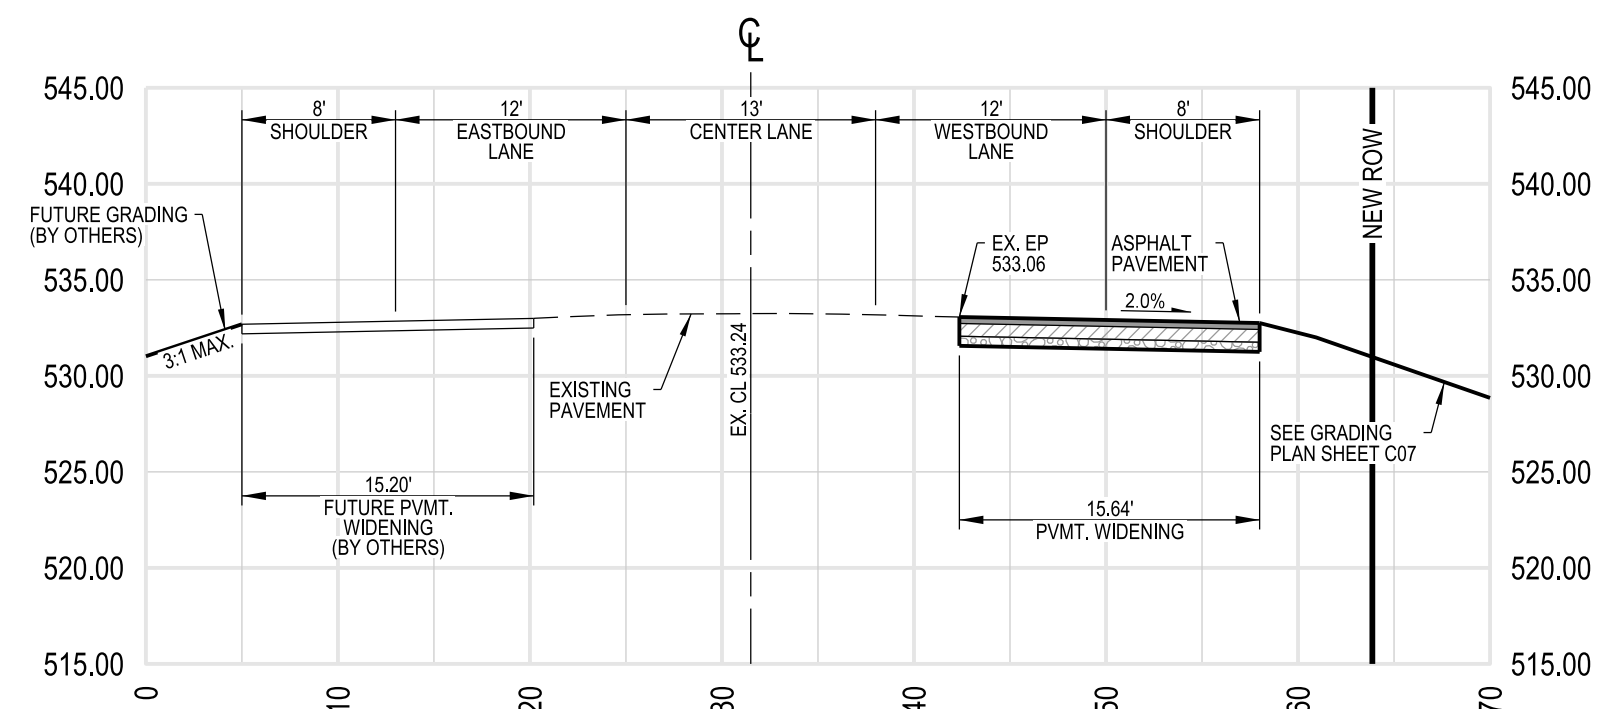


VETERANS MEMORIAL PARKWAY WIDENING
CROSS-SECTION: STA. 14+00

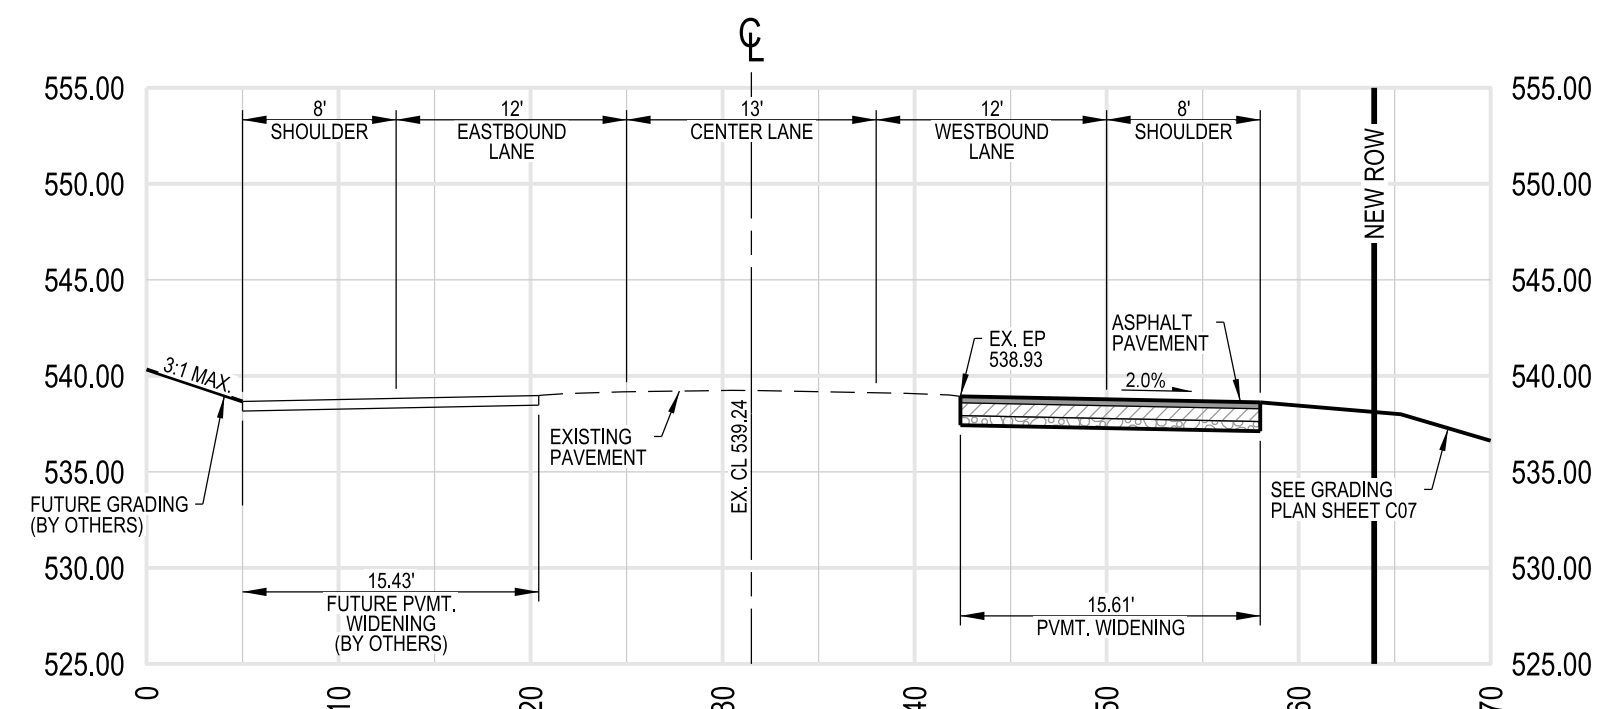

VETERANS MEMORIAL PARKWAY WIDENING
CROSS-SECTION: STA. 15+00

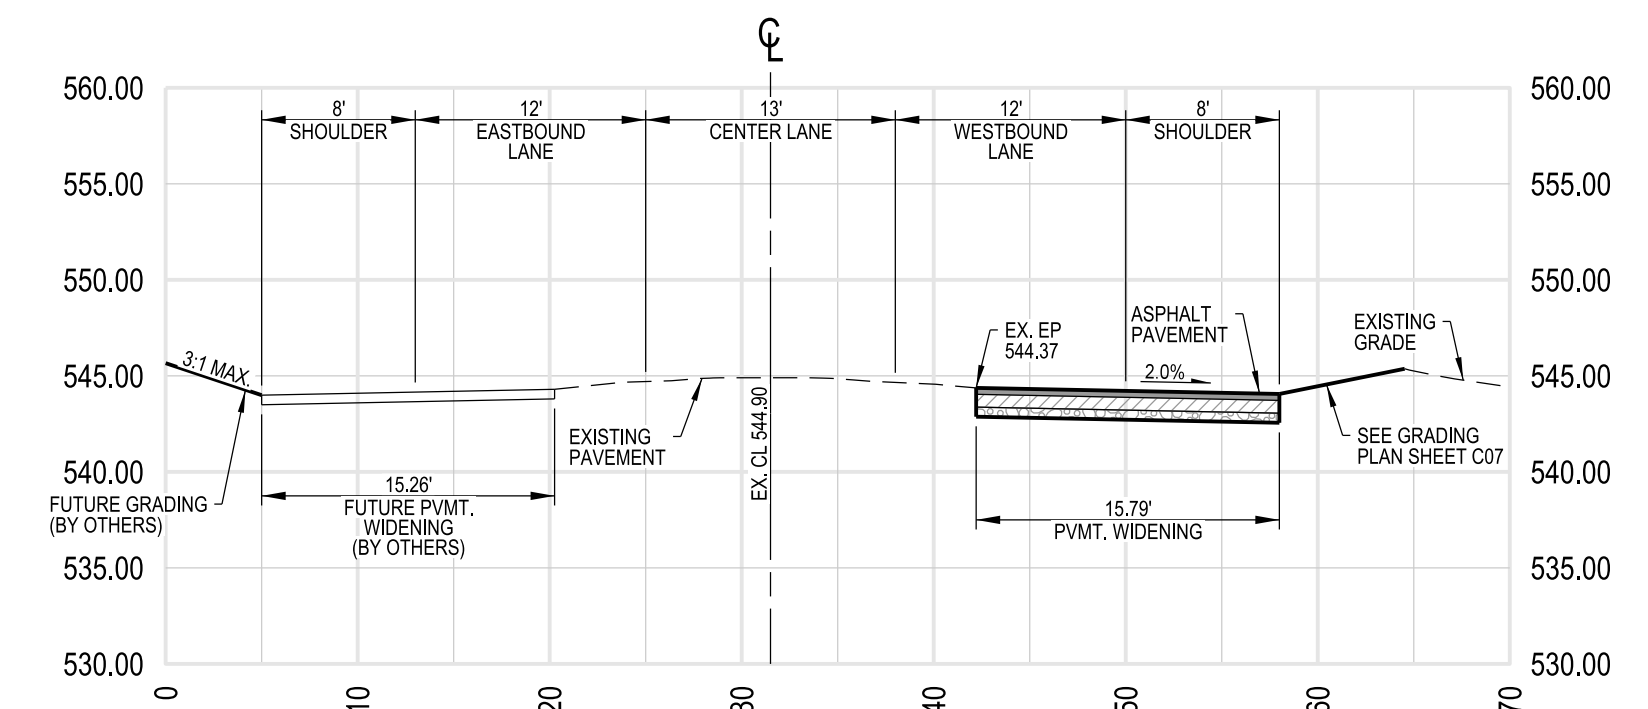

VETERANS MEMORIAL PARKWAY WIDENING
CROSS-SECTION: STA. 16+00

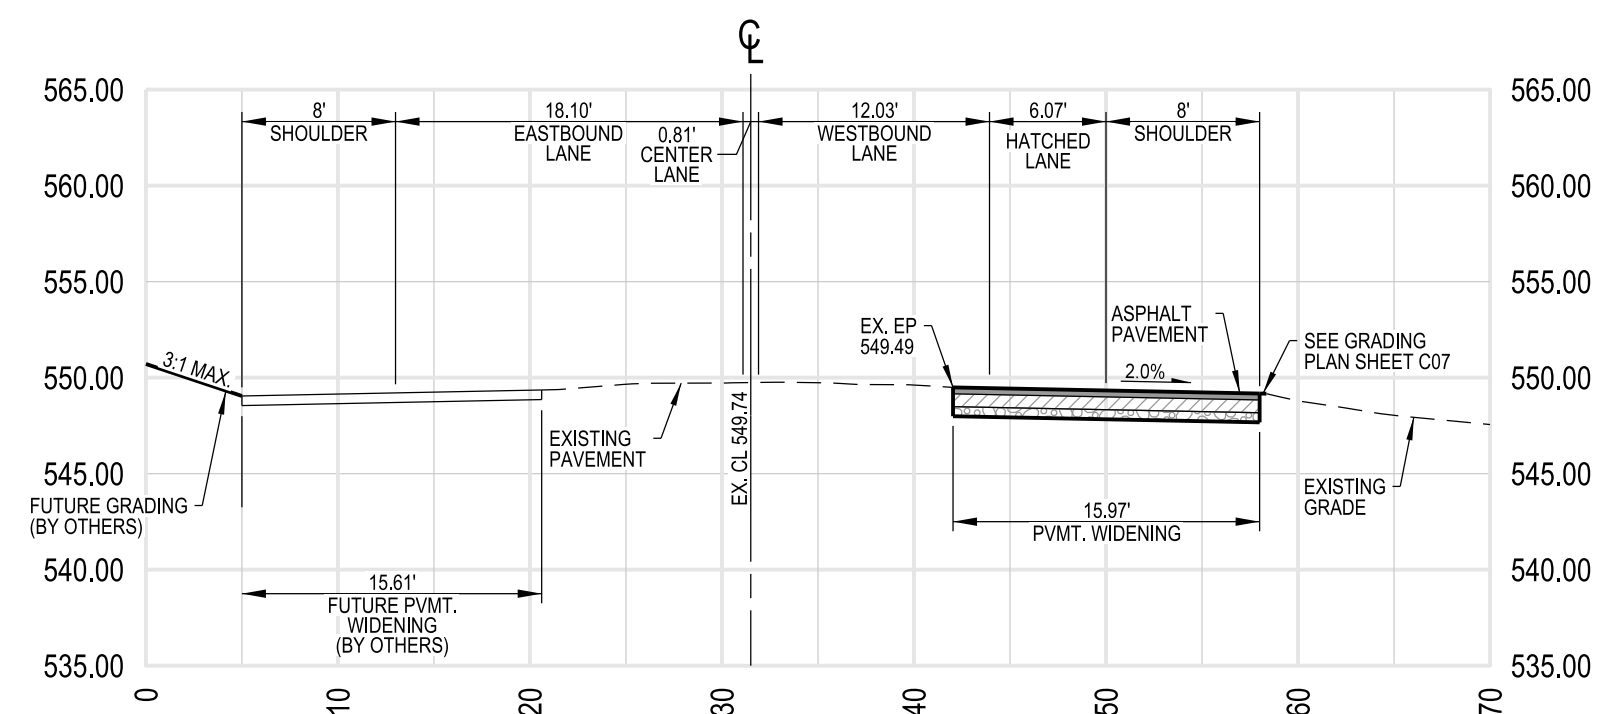

VETERANS MEMORIAL PARKWAY WIDENING
CROSS-SECTION: STA. 17+00

Lombardo
H · O · M · E · S

VOLZ
INCORPORATED

RYAN L. HOLMES
Professional Engineer
PE-2017018988

THE VILLAS AT ARAGON
VETERANS MEMORIAL PARKWAY
OF FALLON, MO 63366

VETERANS MEMORIAL PARKWAY
WIDENING SECTIONS