



SEDIMENT BASIN 3: OUTFALL PROFILE

HORIZONTAL SCALE: 1" = 20'
VERTICAL SCALE: 1" = 10'

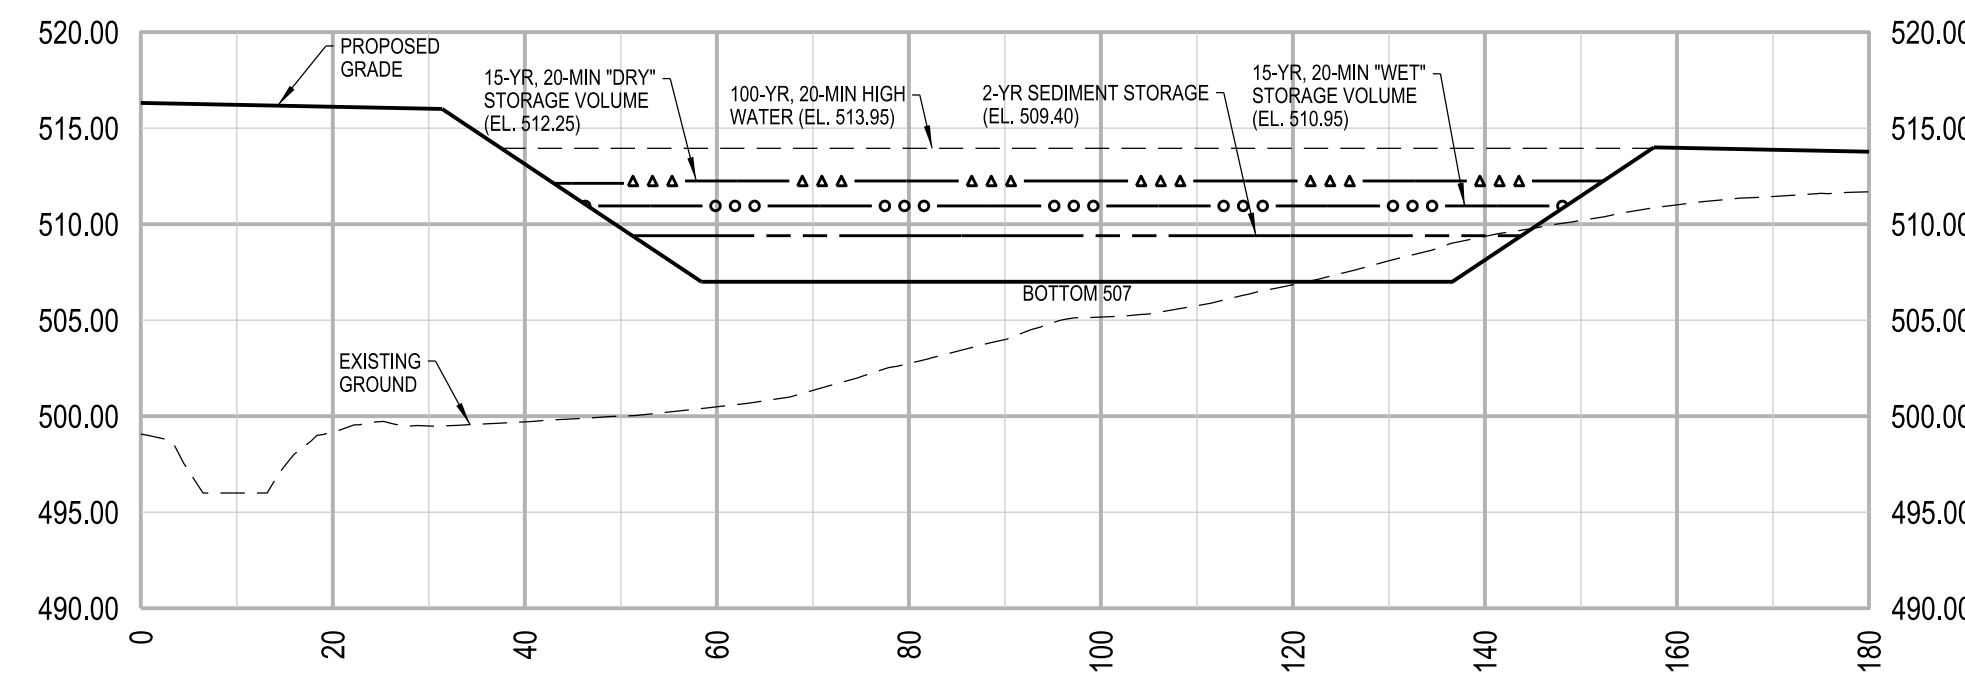

SEDIMENT BASIN 3: SECTION 3A-3A

HORIZONTAL SCALE: 1" = 20'
VERTICAL SCALE: 1" = 10'

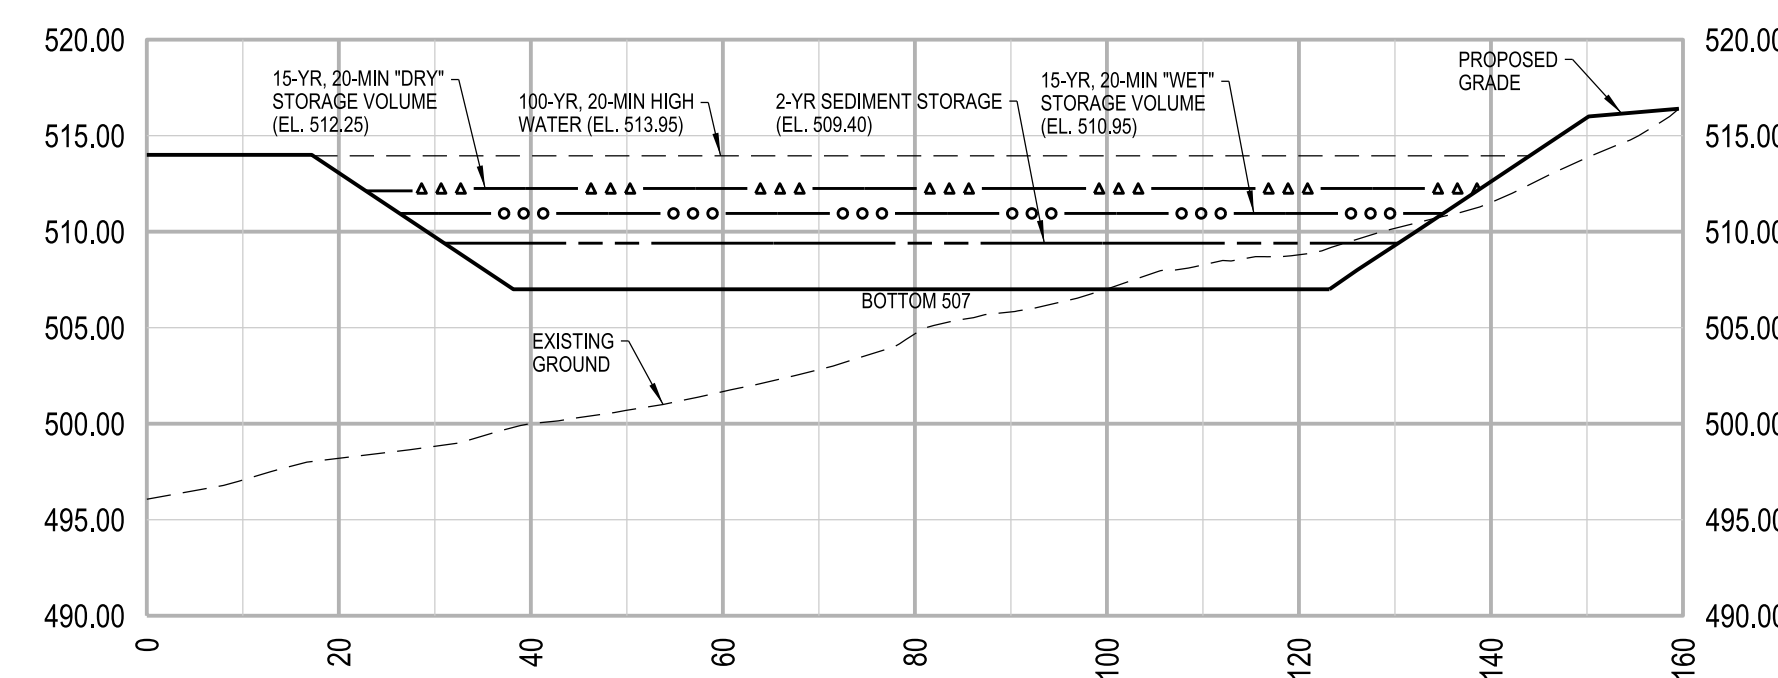

SEDIMENT BASIN 3: SECTION 3B-3B

HORIZONTAL SCALE: 1" = 20'
VERTICAL SCALE: 1" = 10'

**SEDIMENT BASIN 3 CLEAN
OUT ELEVATION: 509.40**



THE UNDERGROUND UTILITIES SHOWN HEREIN WERE PLOTTED FROM AVAILABLE INFORMATION AND DO NOT NECESSARILY REFLECT THE ACTUAL EXISTENCE, OR NON EXISTENCE, SIZE, TYPE, NUMBER, OR LOCATION OF THESE OR OTHER UTILITIES. THE GENERAL CONTRACTOR SHALL BE RESPONSIBLE FOR VERIFYING THE ACTUAL LOCATION OF ALL UNDERGROUND UTILITIES IN THE FIELD, SHOWN OR NOT SHOWN, PRIOR TO ANY GRADING, EXCAVATION, OR CONSTRUCTION OF IMPROVEMENTS. THESE PROVISIONS SHALL IN NO WAY ABSOLVE ANY PARTY FROM COMPLYING WITH THE UNDERGROUND FACILITY SAFETY AND DAMAGE PREVENTION ACT, CHAPTER 319, RSMO.

Lombardo
H · O · M · E · S
4 Research Park Drive, Suite 130
St. Charles, MO 63304
Phone: (636) 265-2710

VOLZ
INCORPORATED
ENGINEERING
LAND SURVEYING
TRANSPORTATION
CONSTRUCTION MANAGEMENT
10849 Indian Head Indl. Blvd.
St. Louis, Missouri 63132
314.896.1250 Fax
www.volzinc.com
Agency #203

RYAN L. HOLMES
Professional Engineer
PE-2017018988

THE VILLAS AT ARAGON
VETERANS MEMORIAL PARKWAY
OF FALLON, MO 63366

**SEDIMENT BASIN 3
PLAN & DETAILS**

Parcel ID: 2-096C-5028-00-0001.10	Design By: R/LH
Permit No. GR22-200001	Drawn By: R/LH
Volz Project # 22849	Checked By: R/LH

03-31-22
G17