



SCALE: HOR 1"=50'
VERT 1"=10'


NOTE: SANITARY SEWER CONSTRUCTION SHALL ADHERE TO DUCKETT CREEK SANITARY DISTRICT DETAILS.
STORM SEWER CONSTRUCTION SHALL ADHERE TO METROPOLITAN ST. LOUIS SEWER DISTRICT DETAILS.

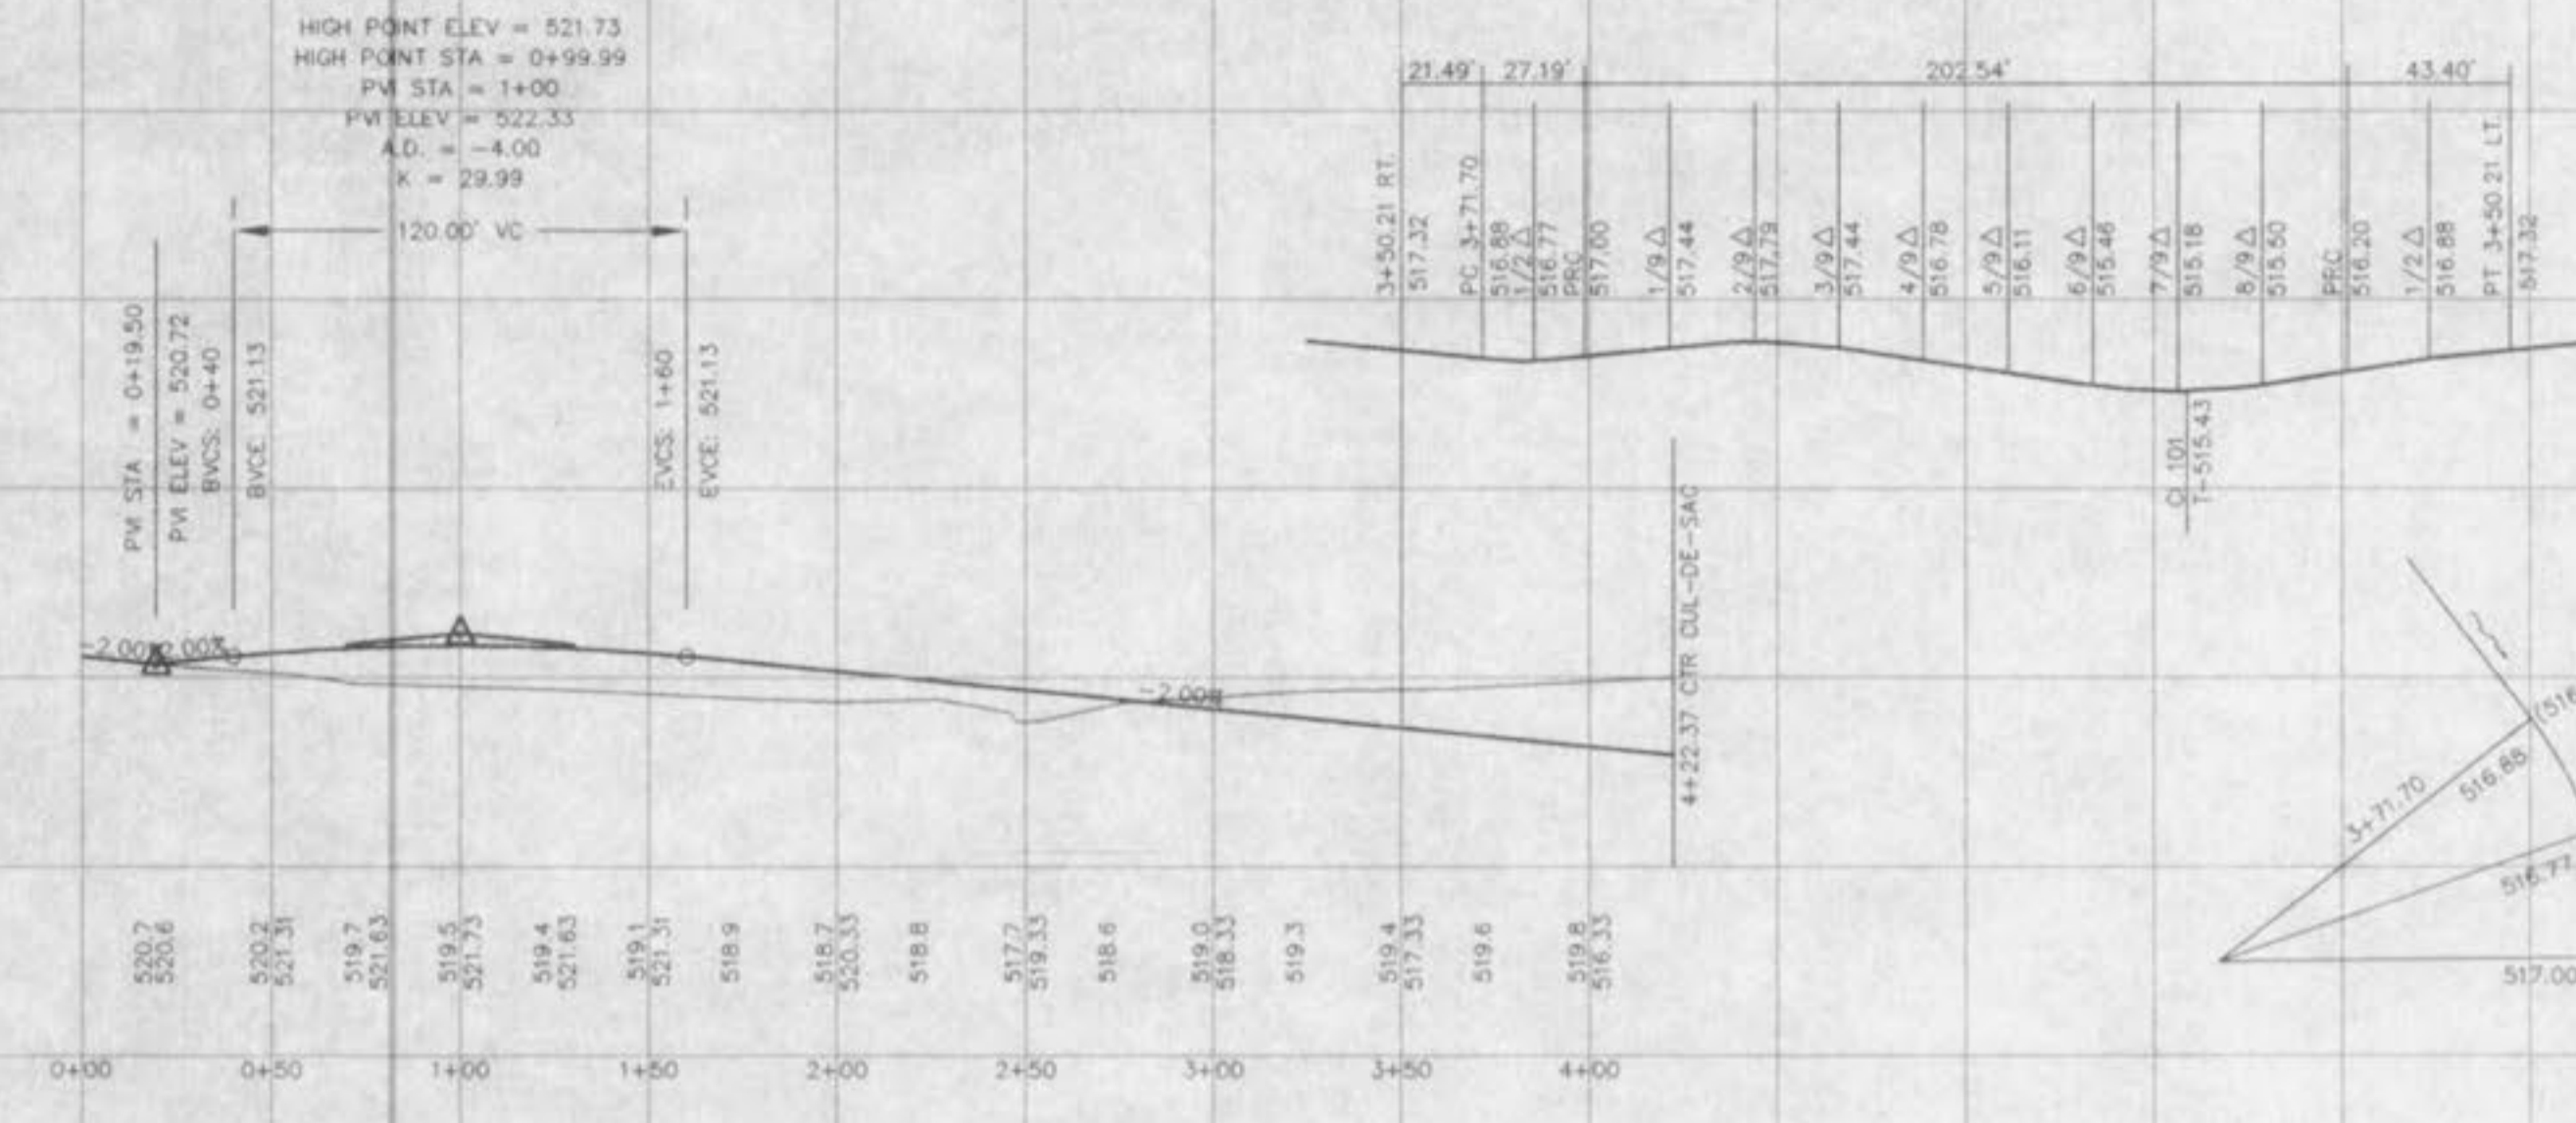


FALLON VILLAS DR.

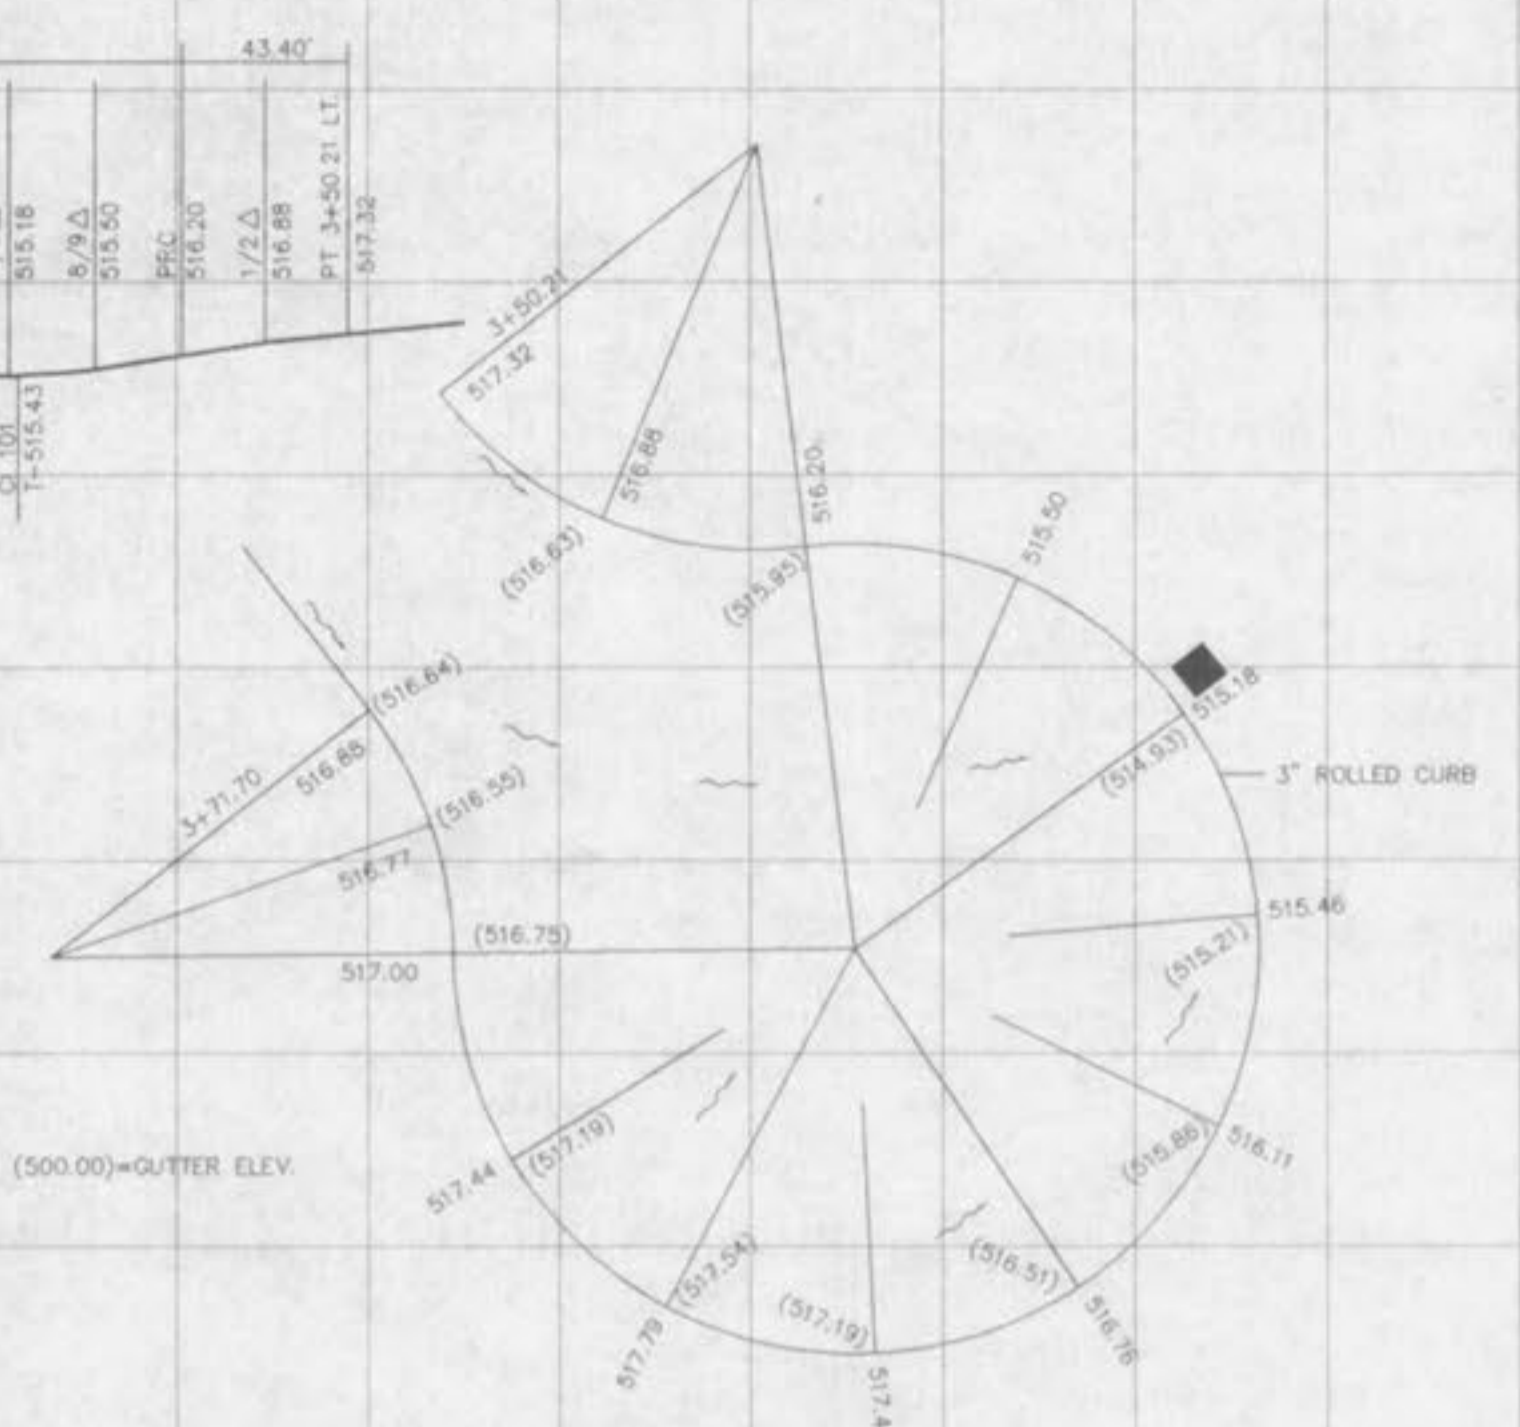



CUL-DE-SAC WARPING

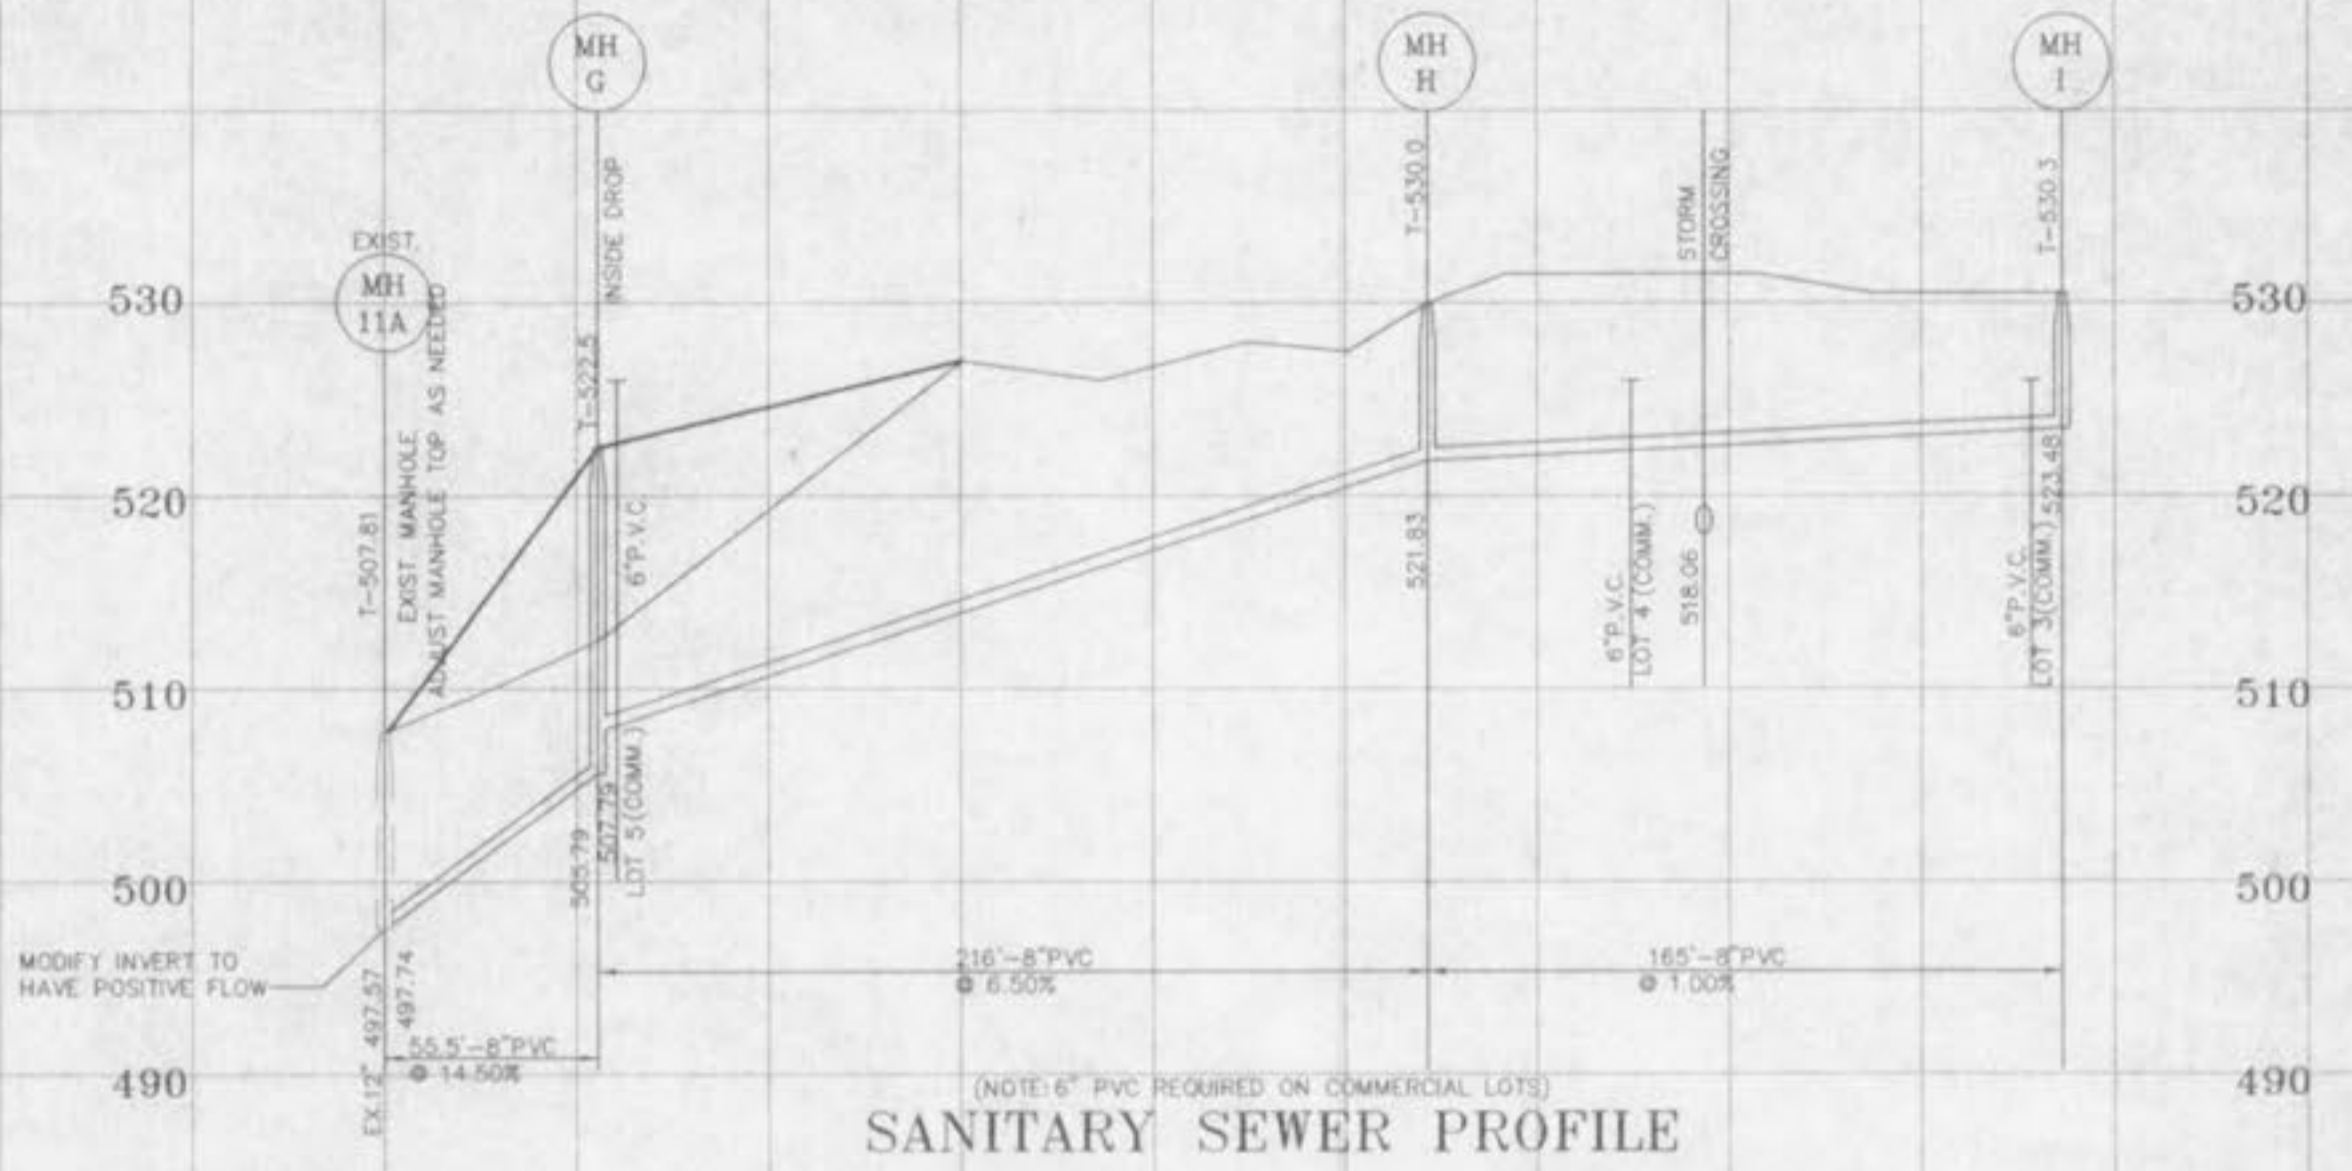

SANITARY SEWER PROFILE

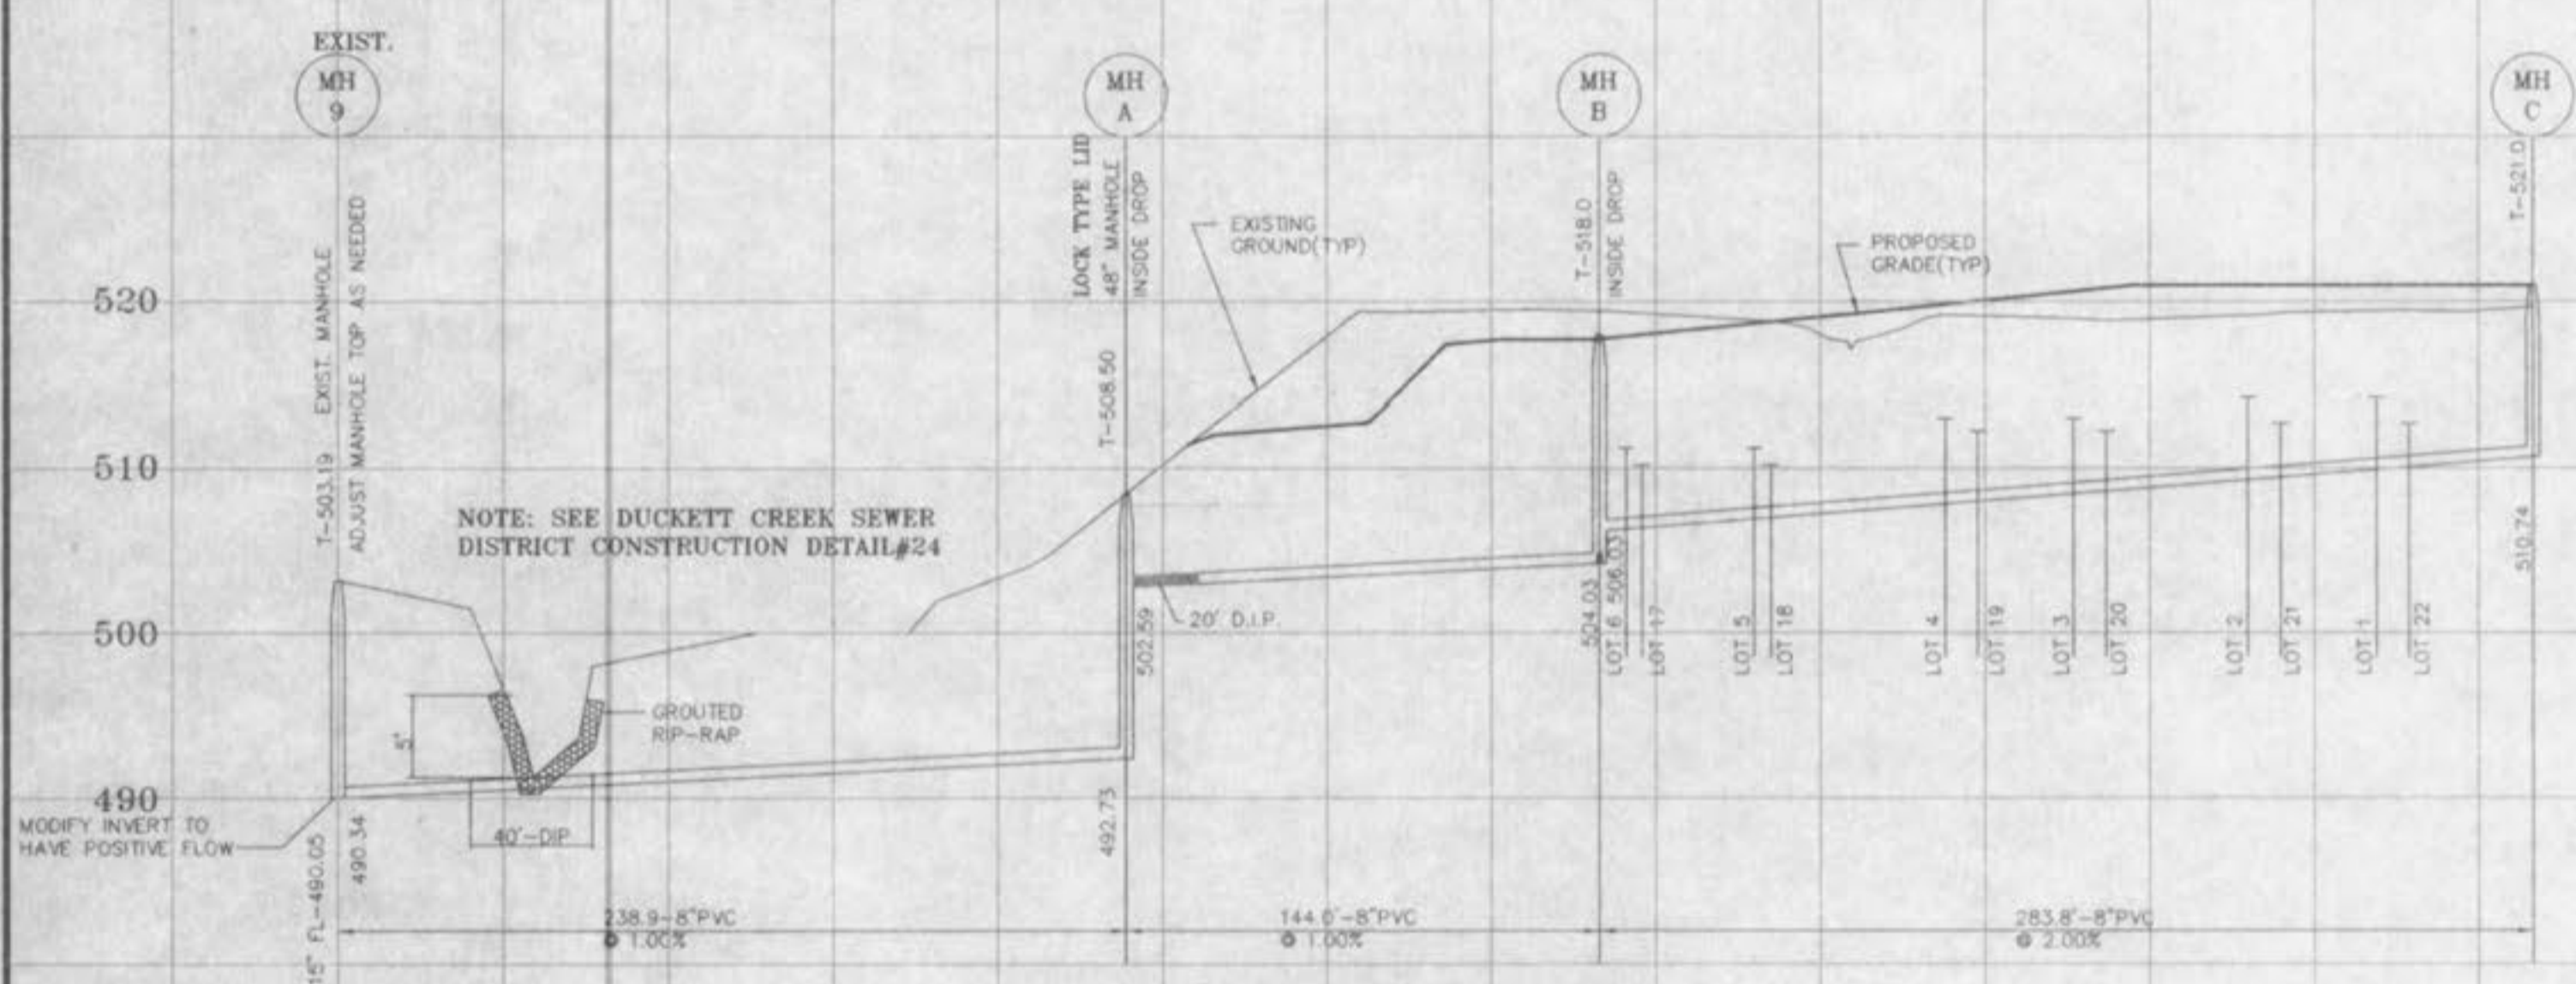

SANITARY SEWER PROFILE

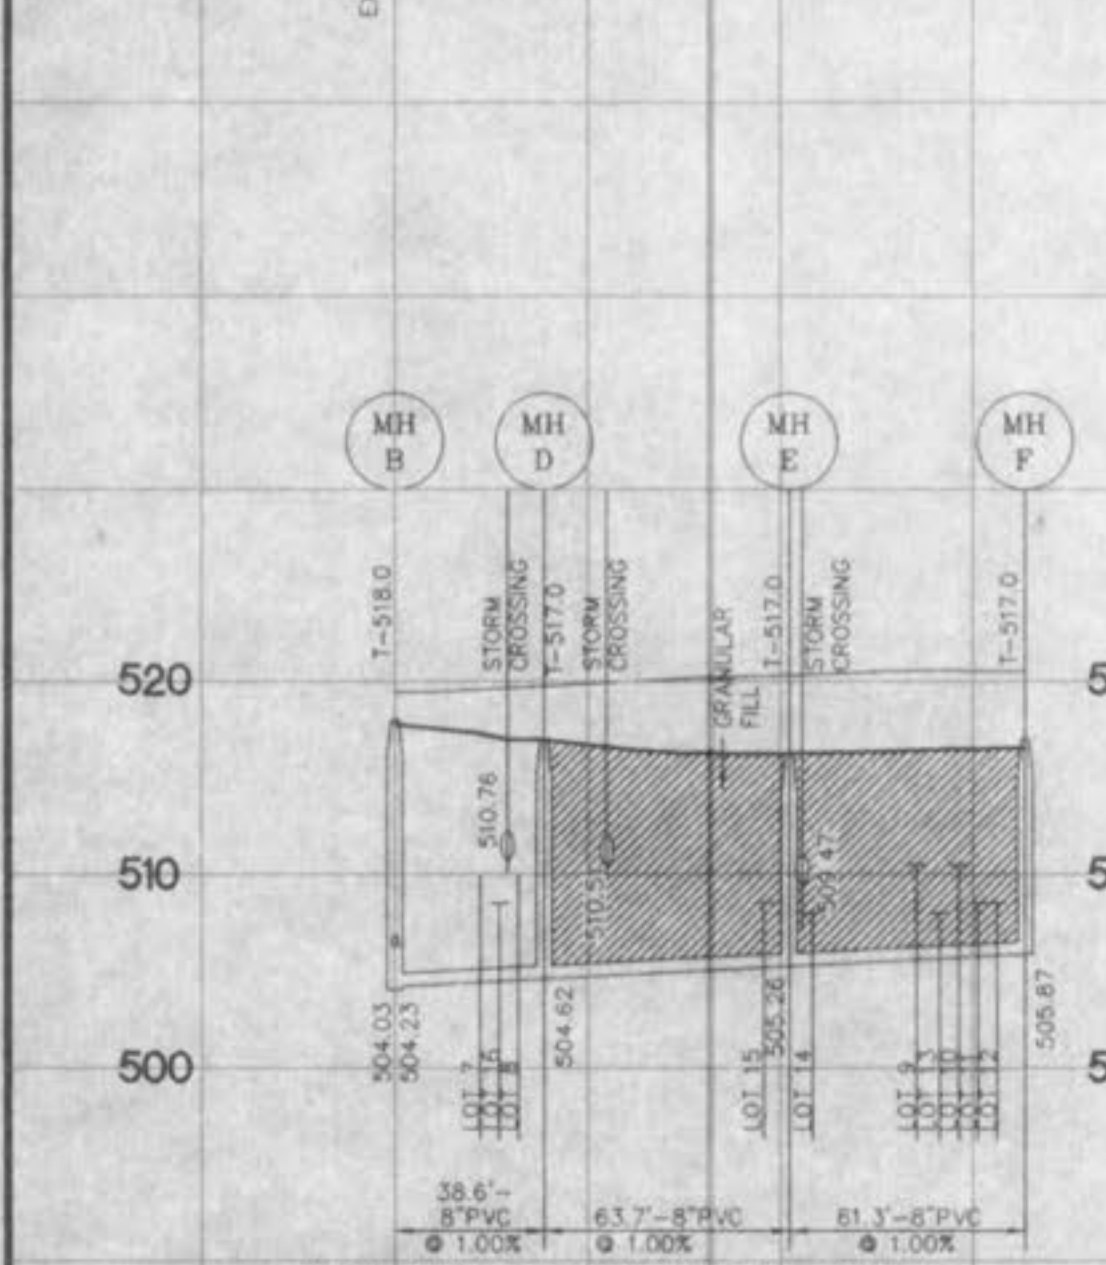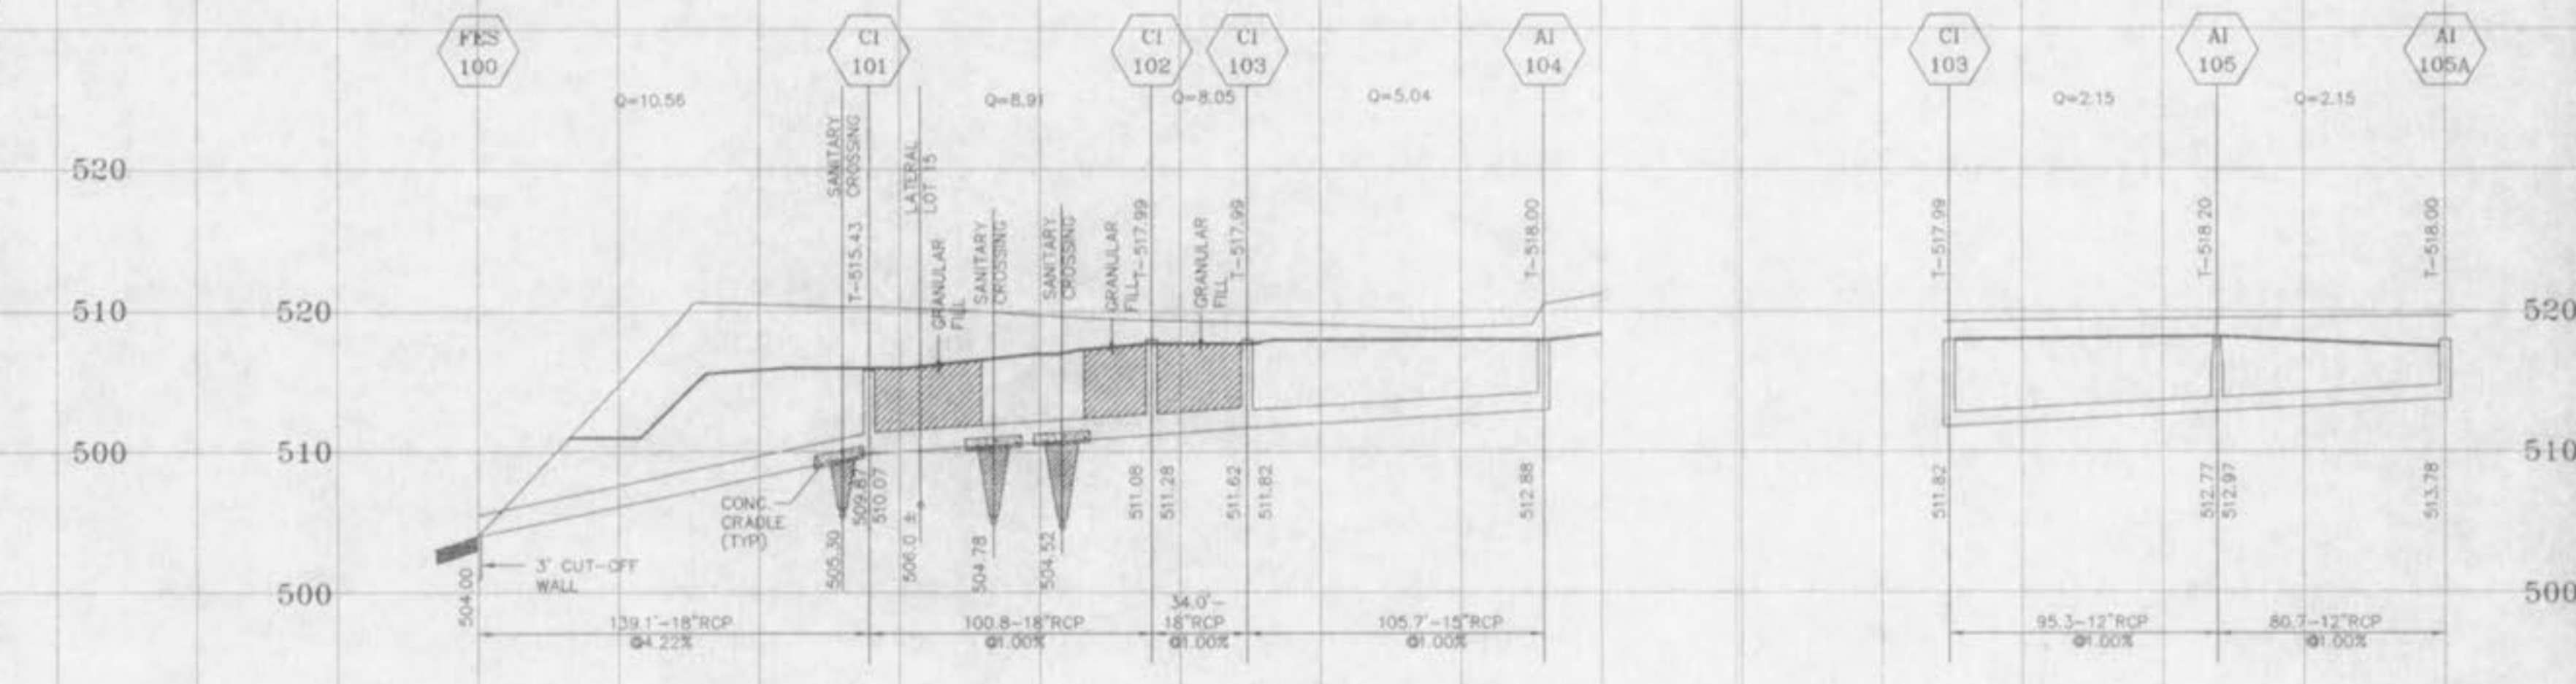

SANITARY SEWER PROFILE

