
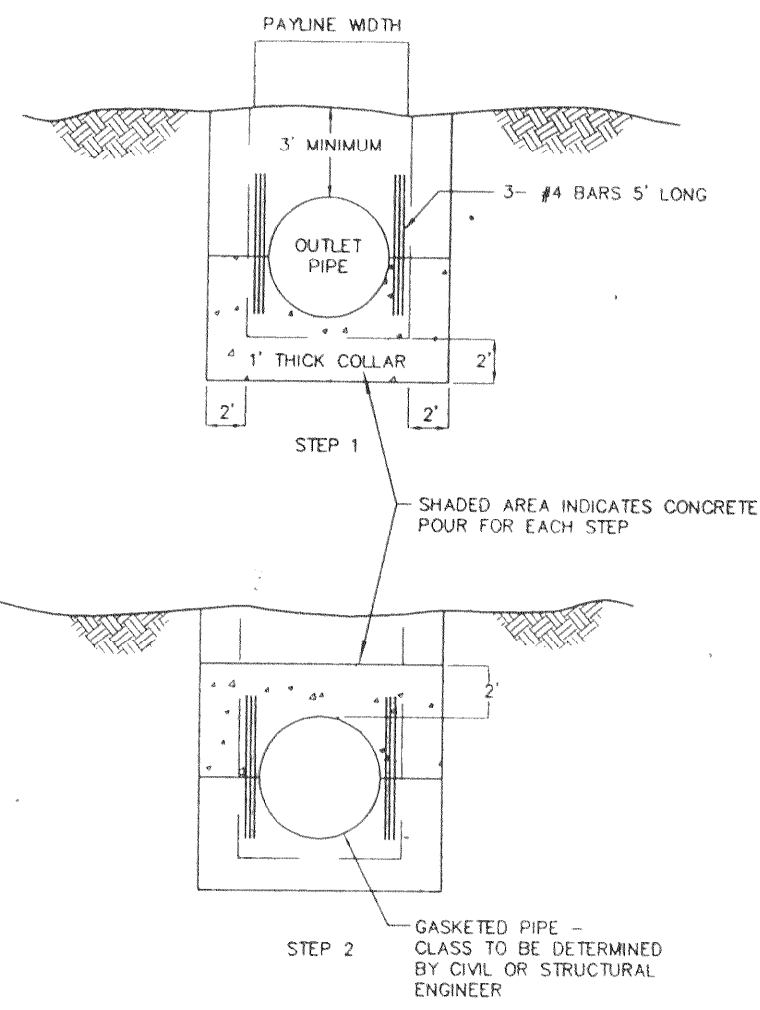
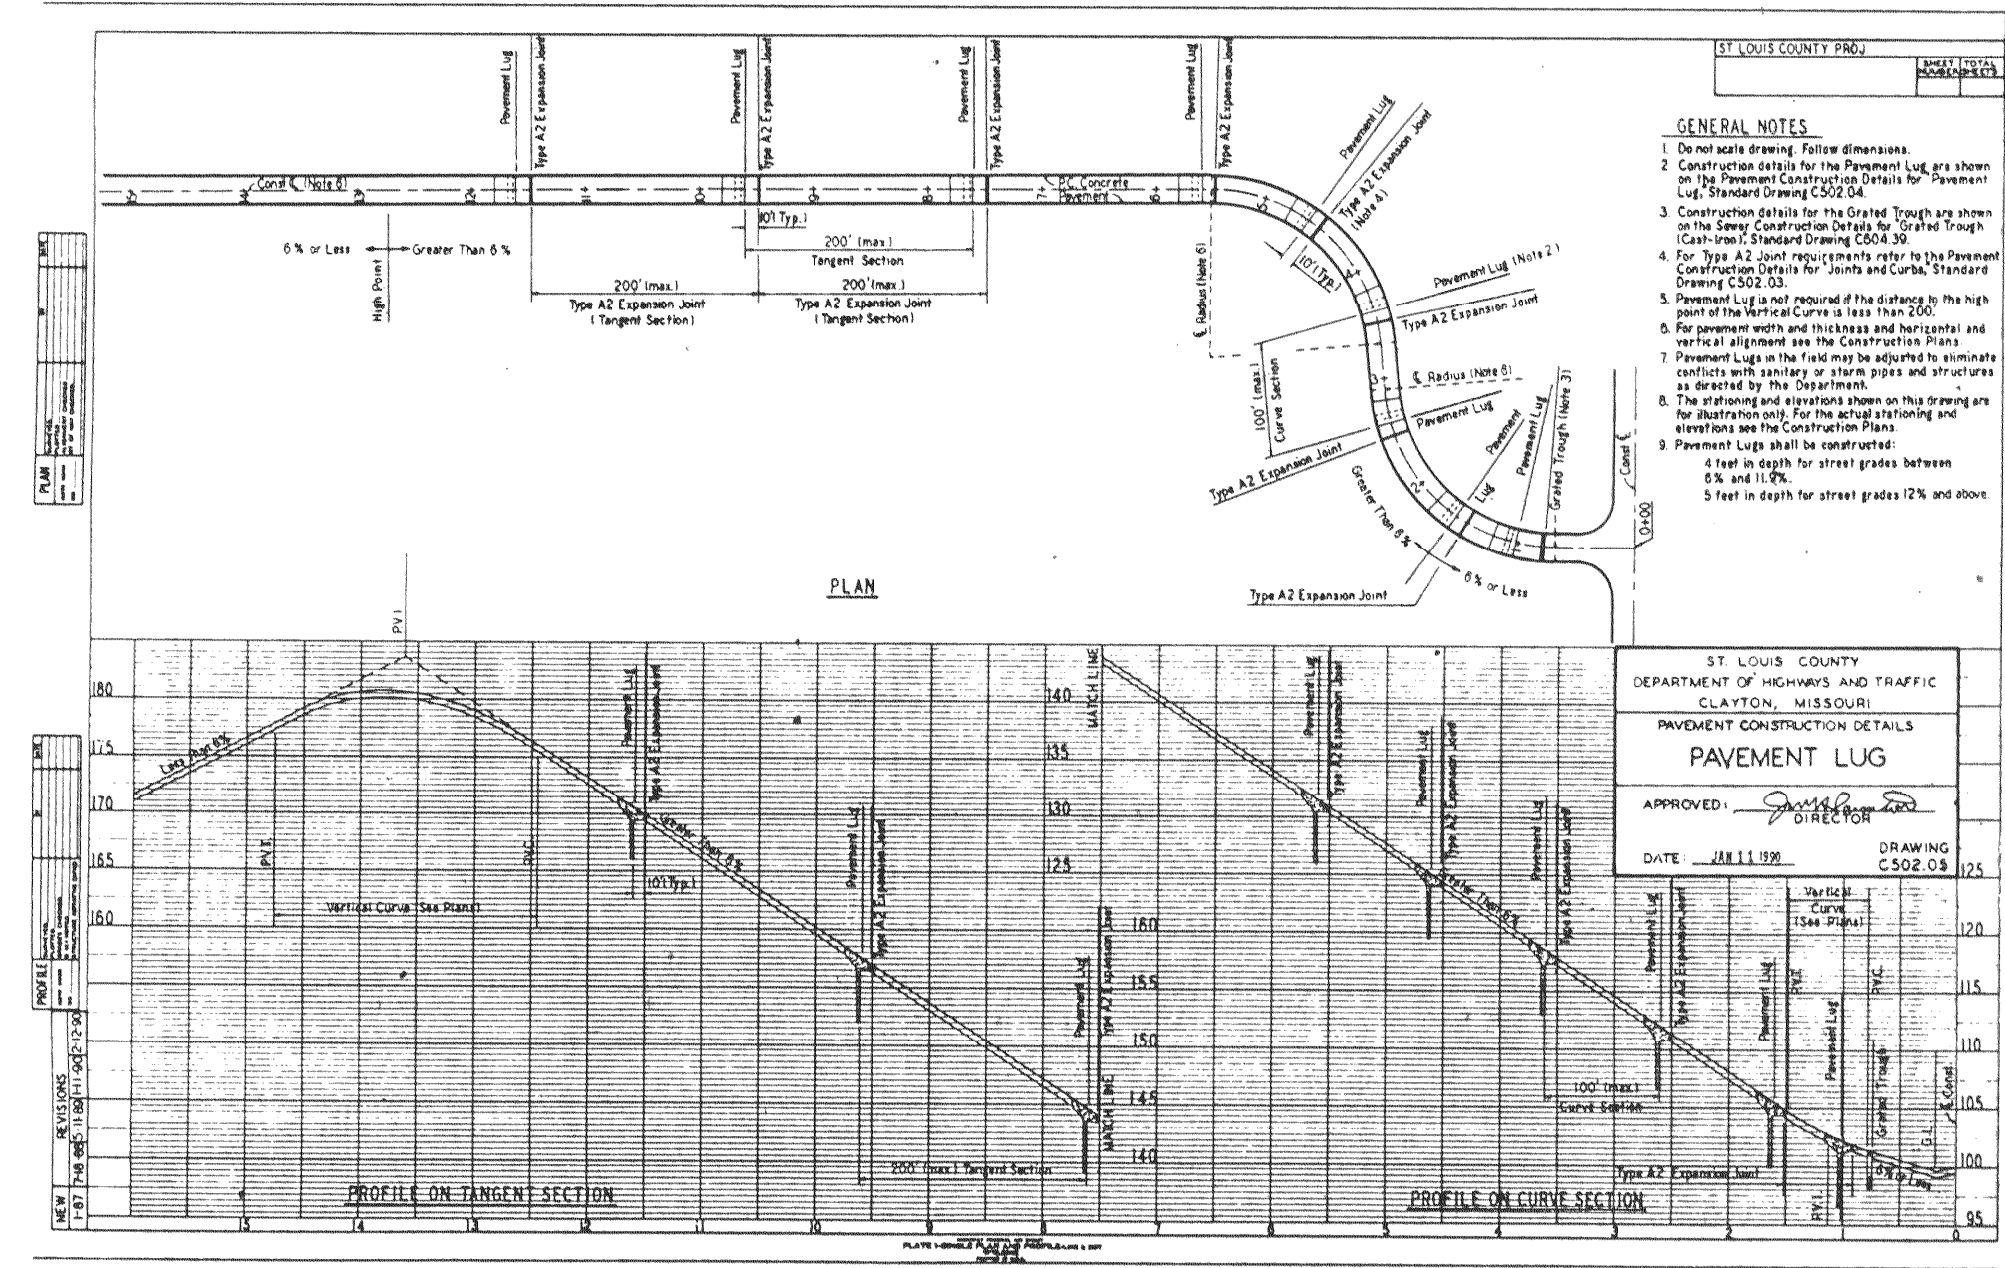
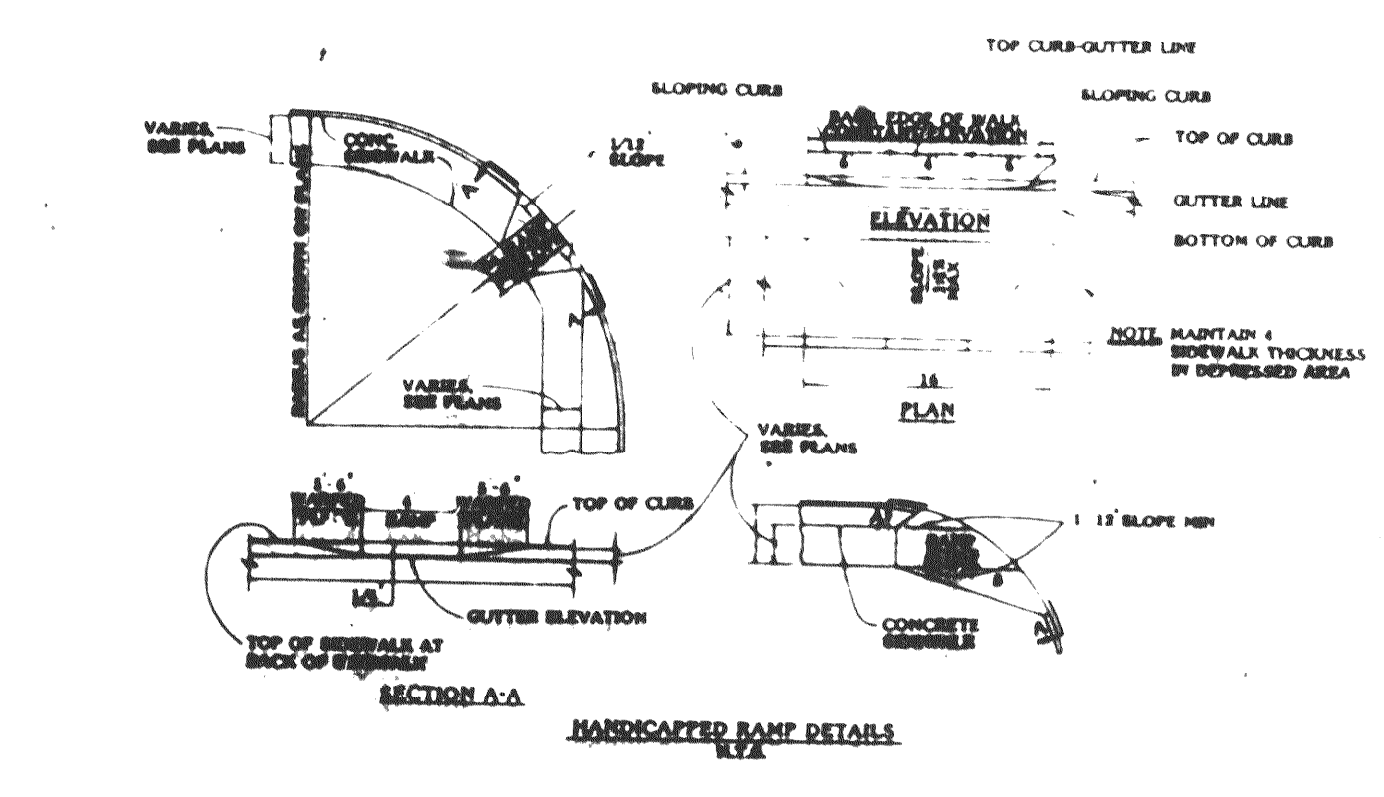
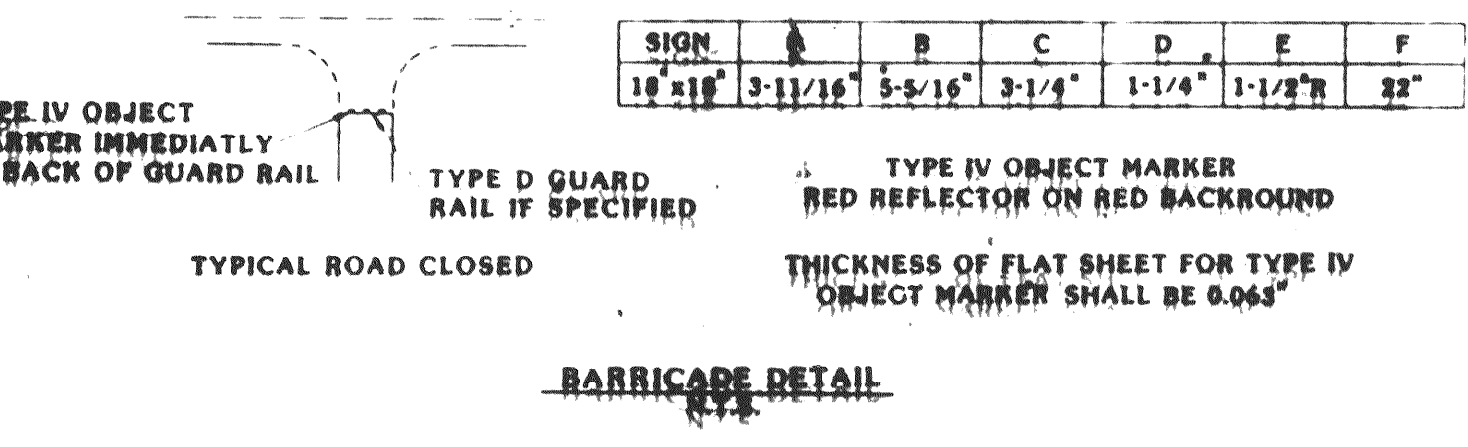
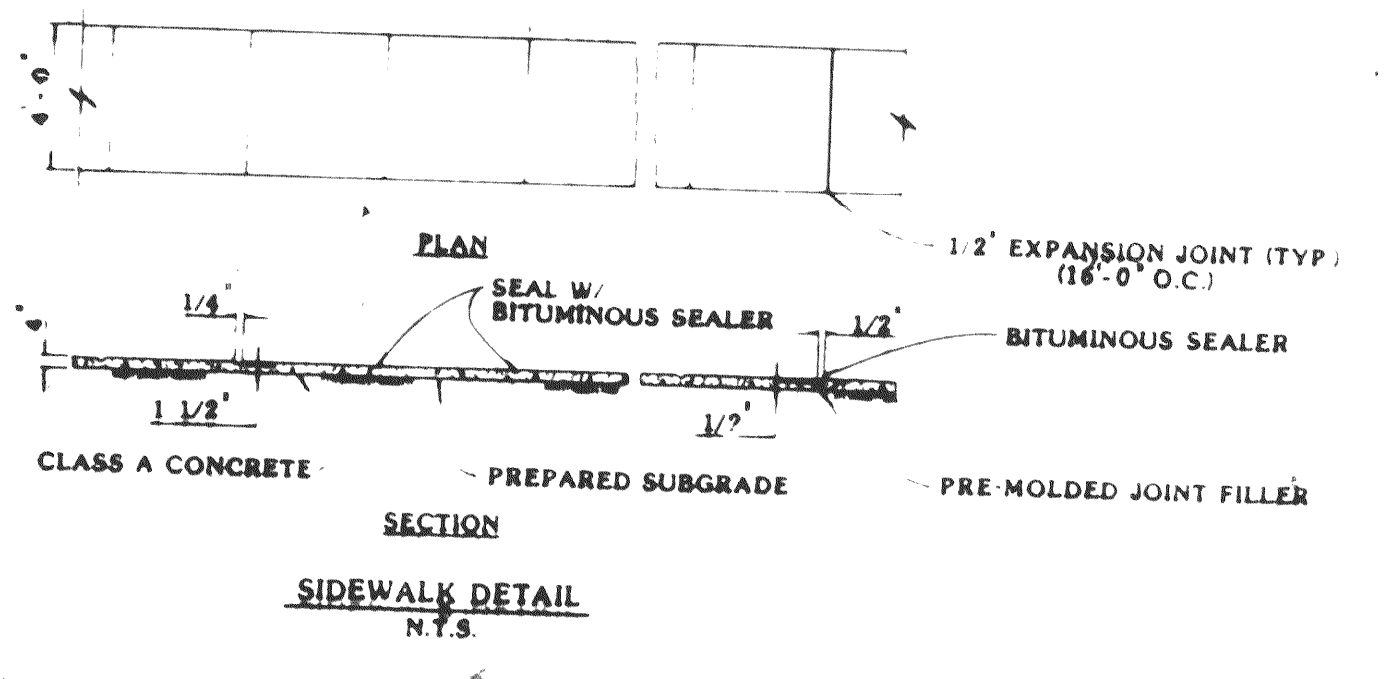
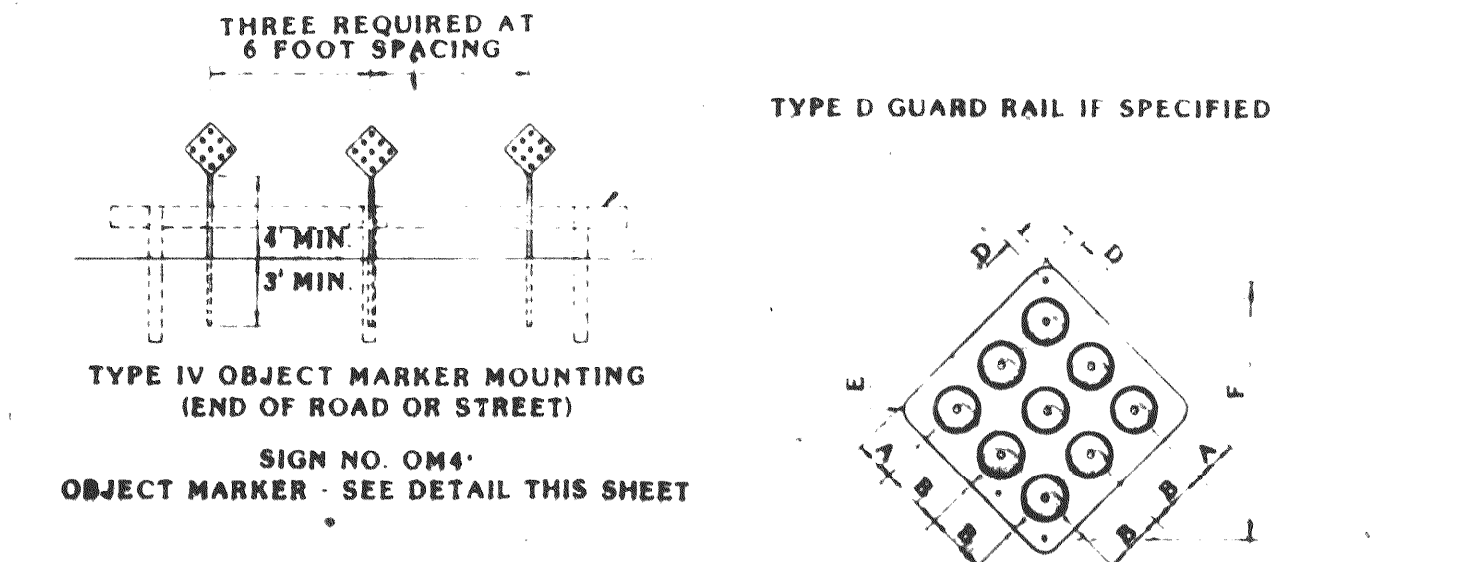
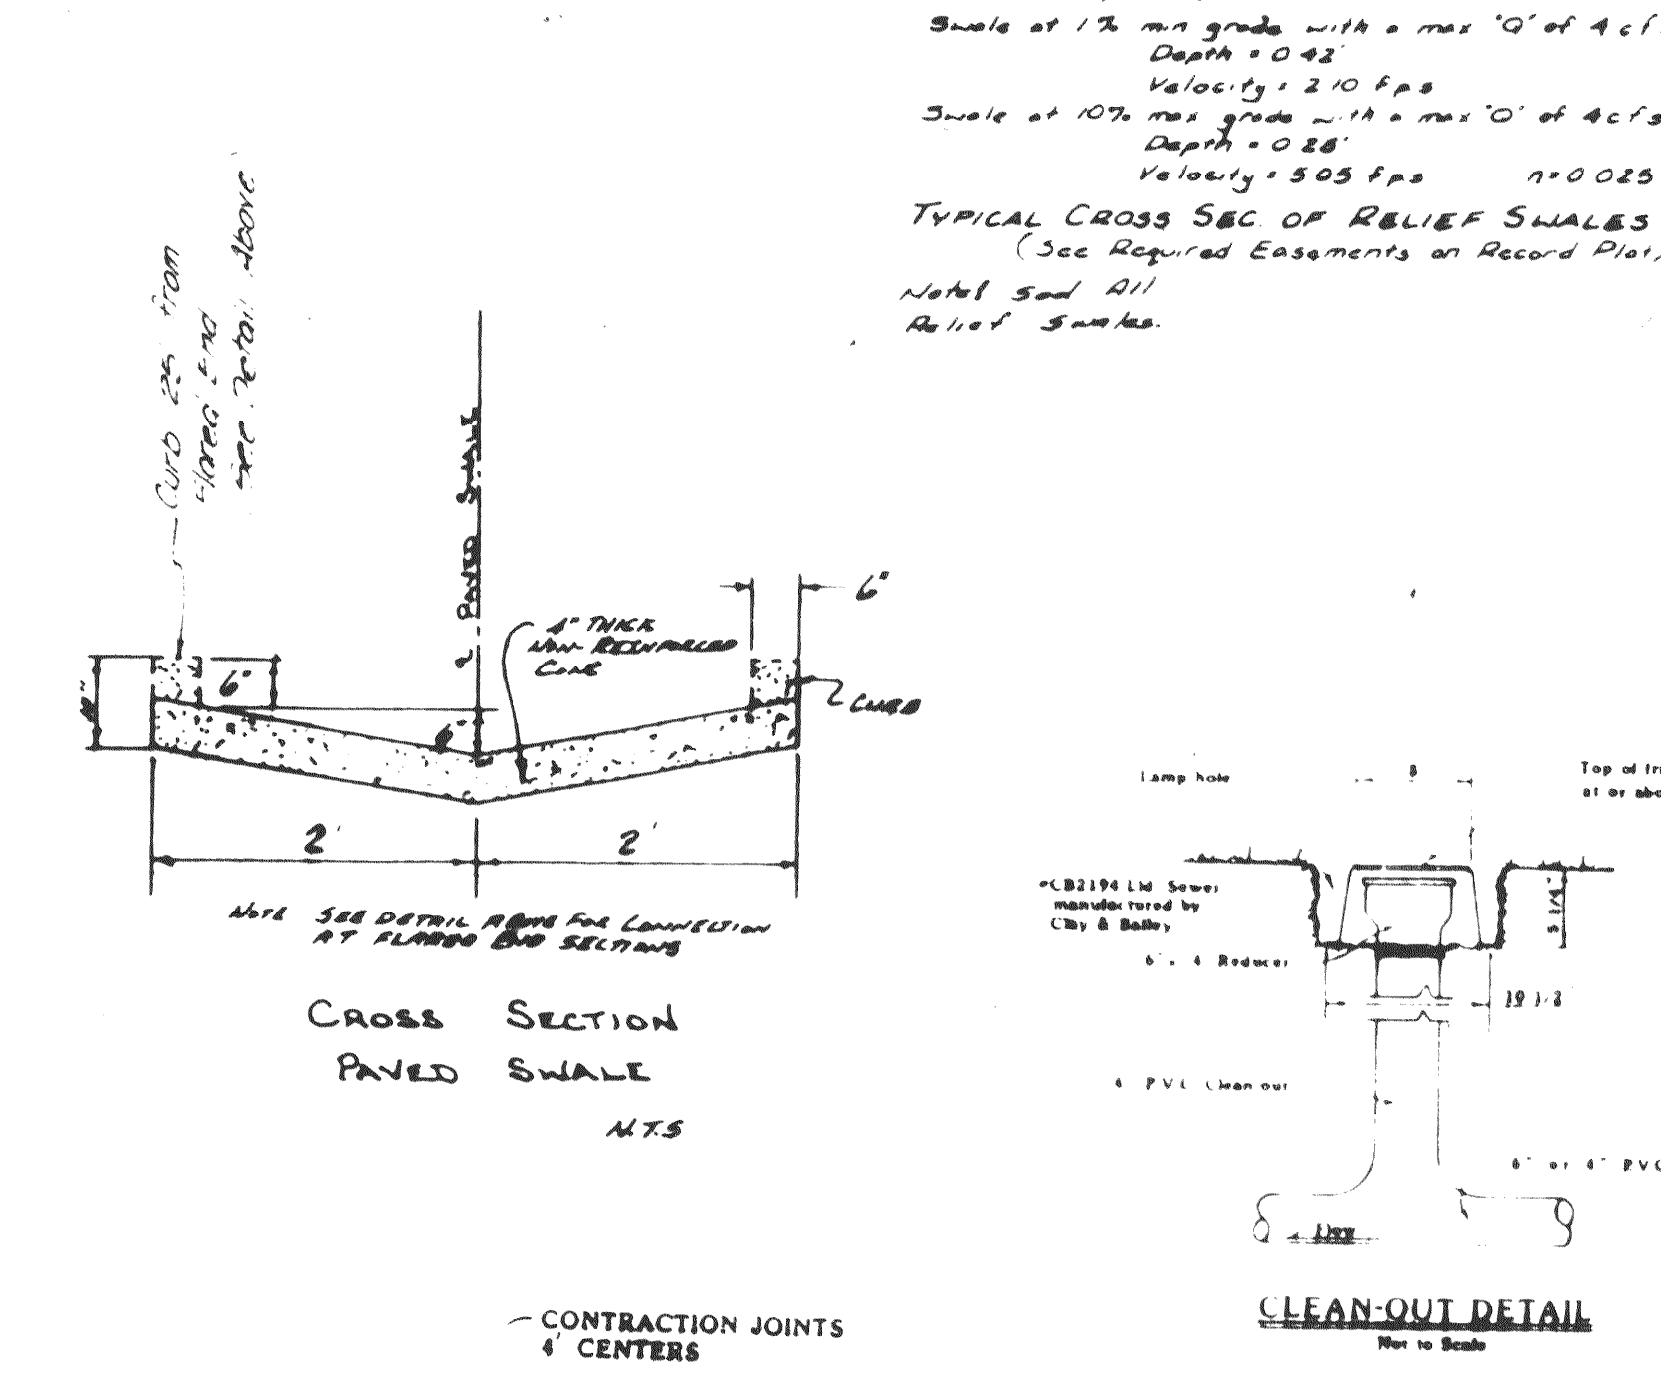
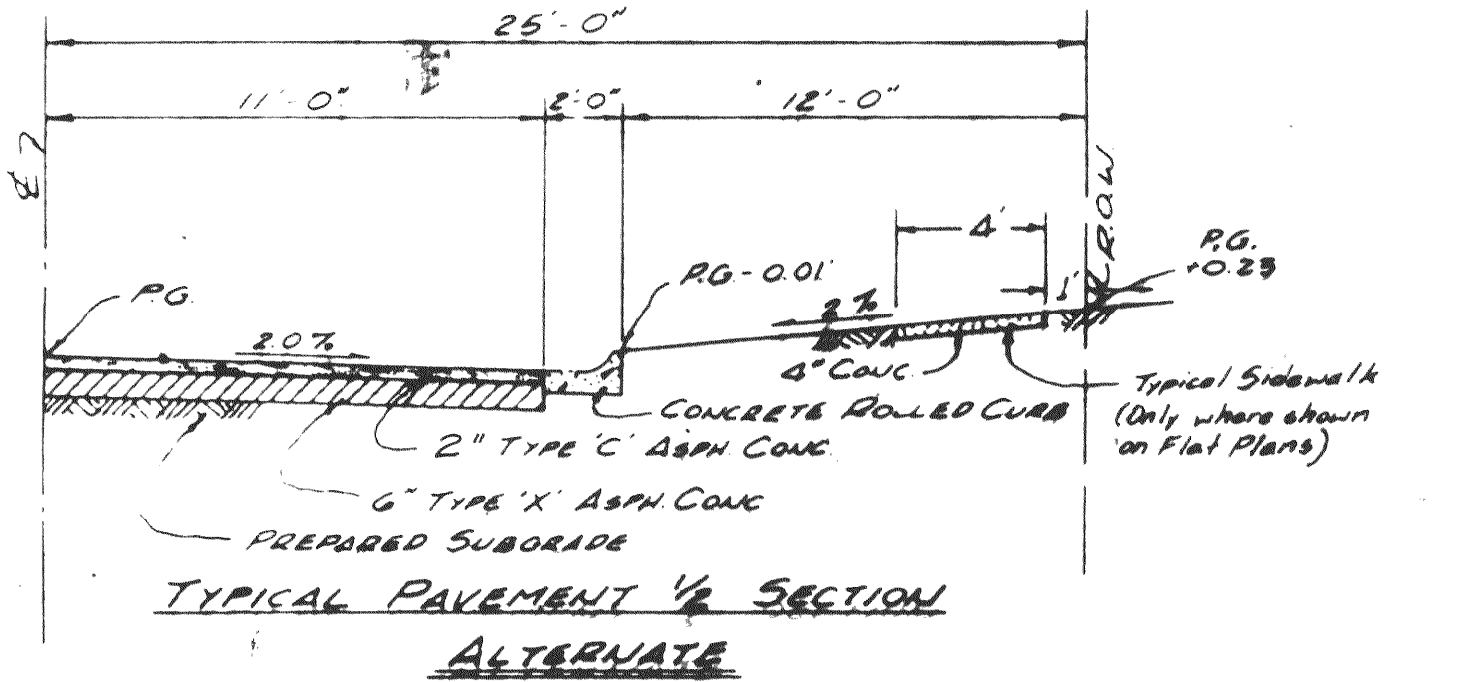
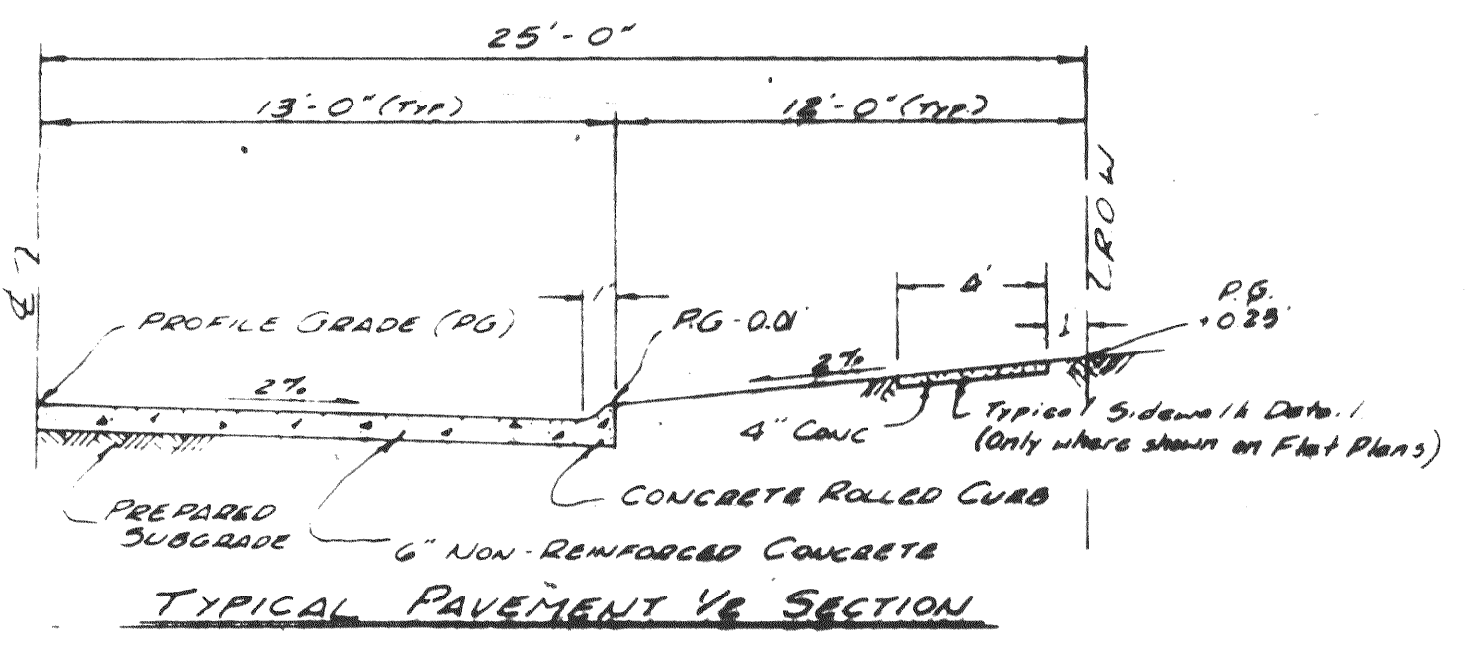


Flared End Section with Energy Dissipator
FOR 27'-60" CULVERTS

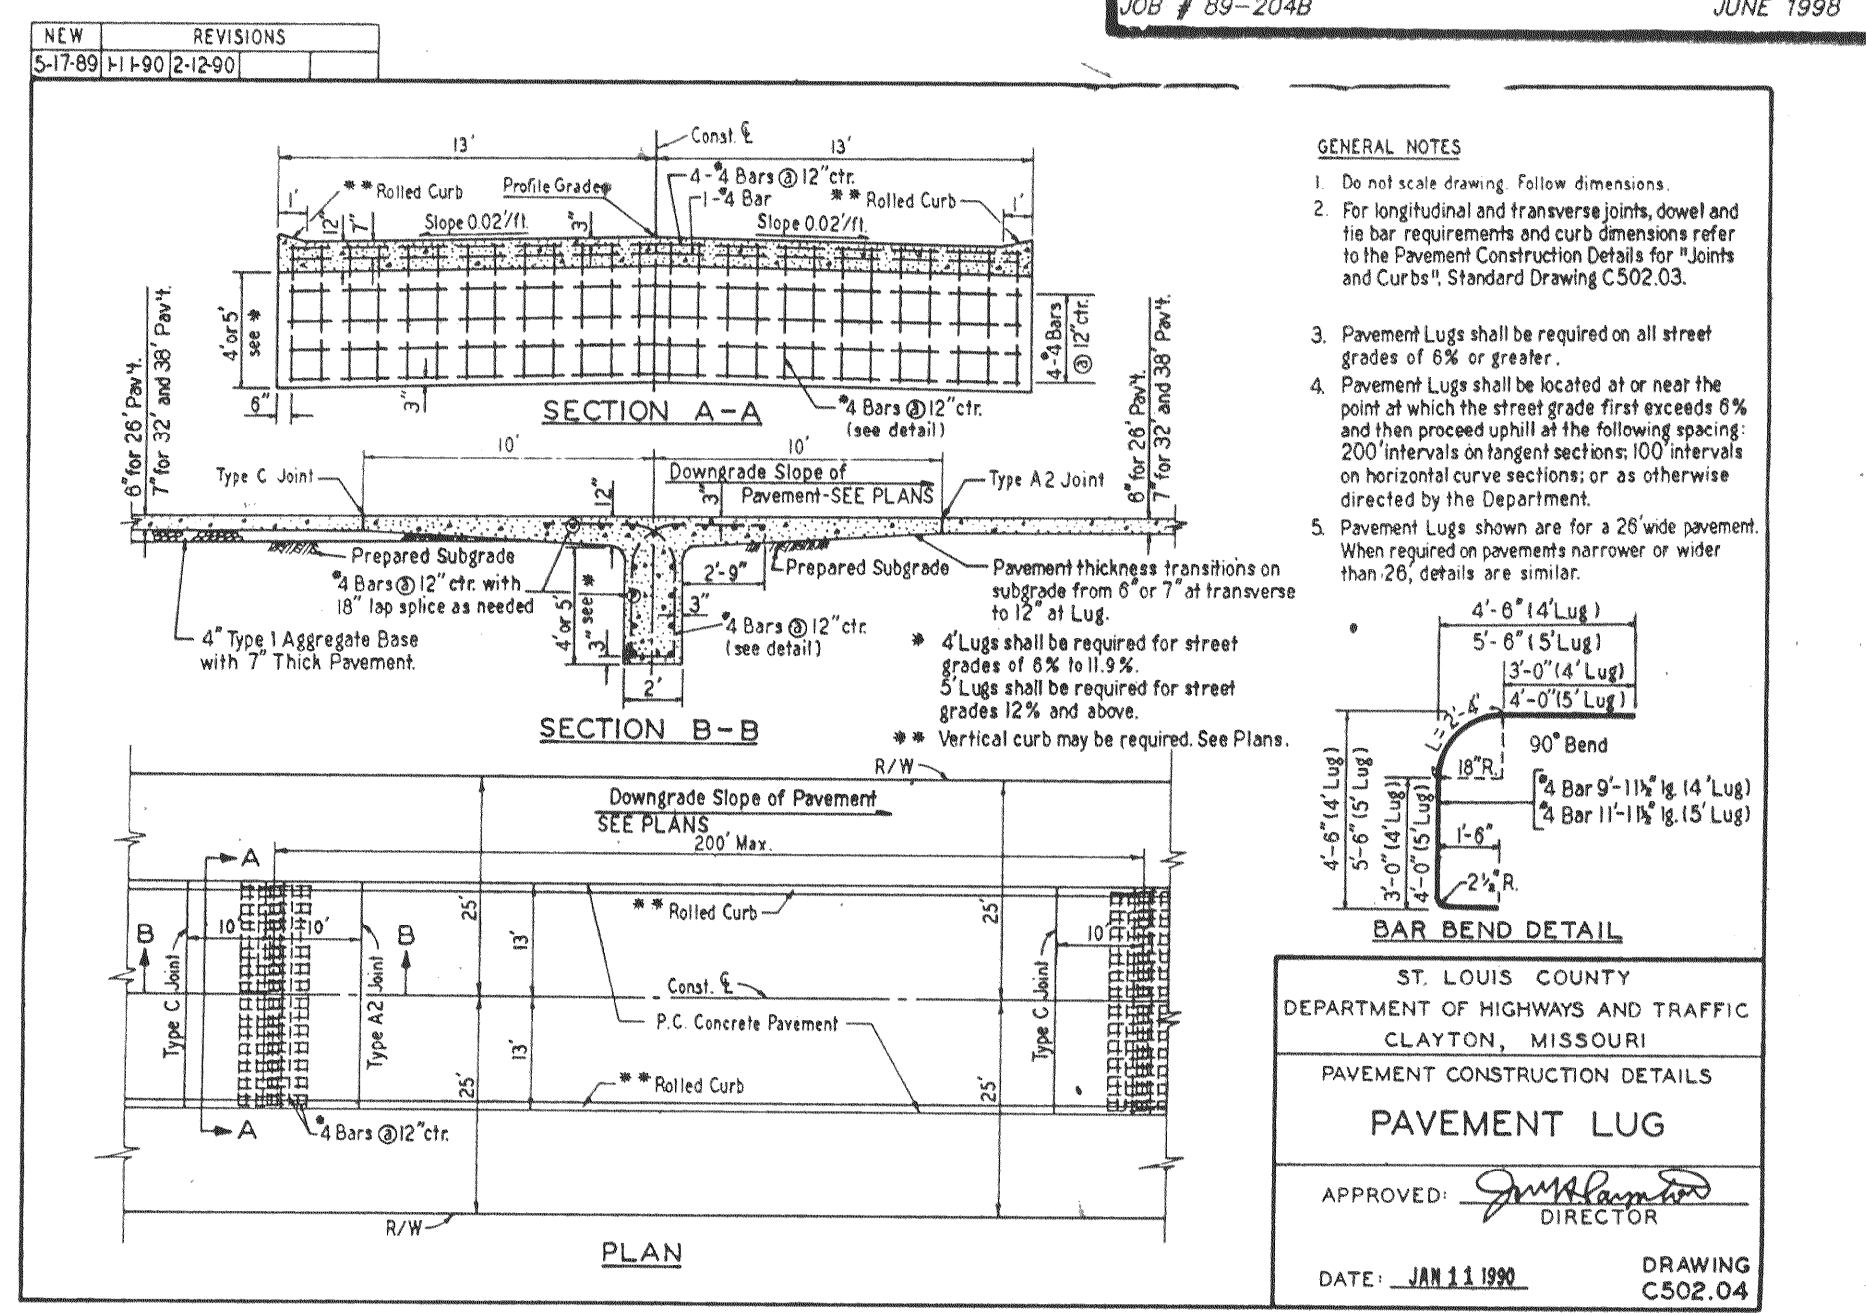

NOTES:
1. TRENCH SHALL BE BACKFILLED IN THIN LIFTS WITH SOIL APPROVED BY SOIL CONSULTANTS, INC.
2. SEEPAGE COLLAR EXCAVATION, CONSTRUCTION AND BACKFILLING TO BE OBSERVED AND TESTED BY SOIL CONSULTANTS, INC.