



**GALWAY DRIVE**  
 26' WIDE PAVEMENT

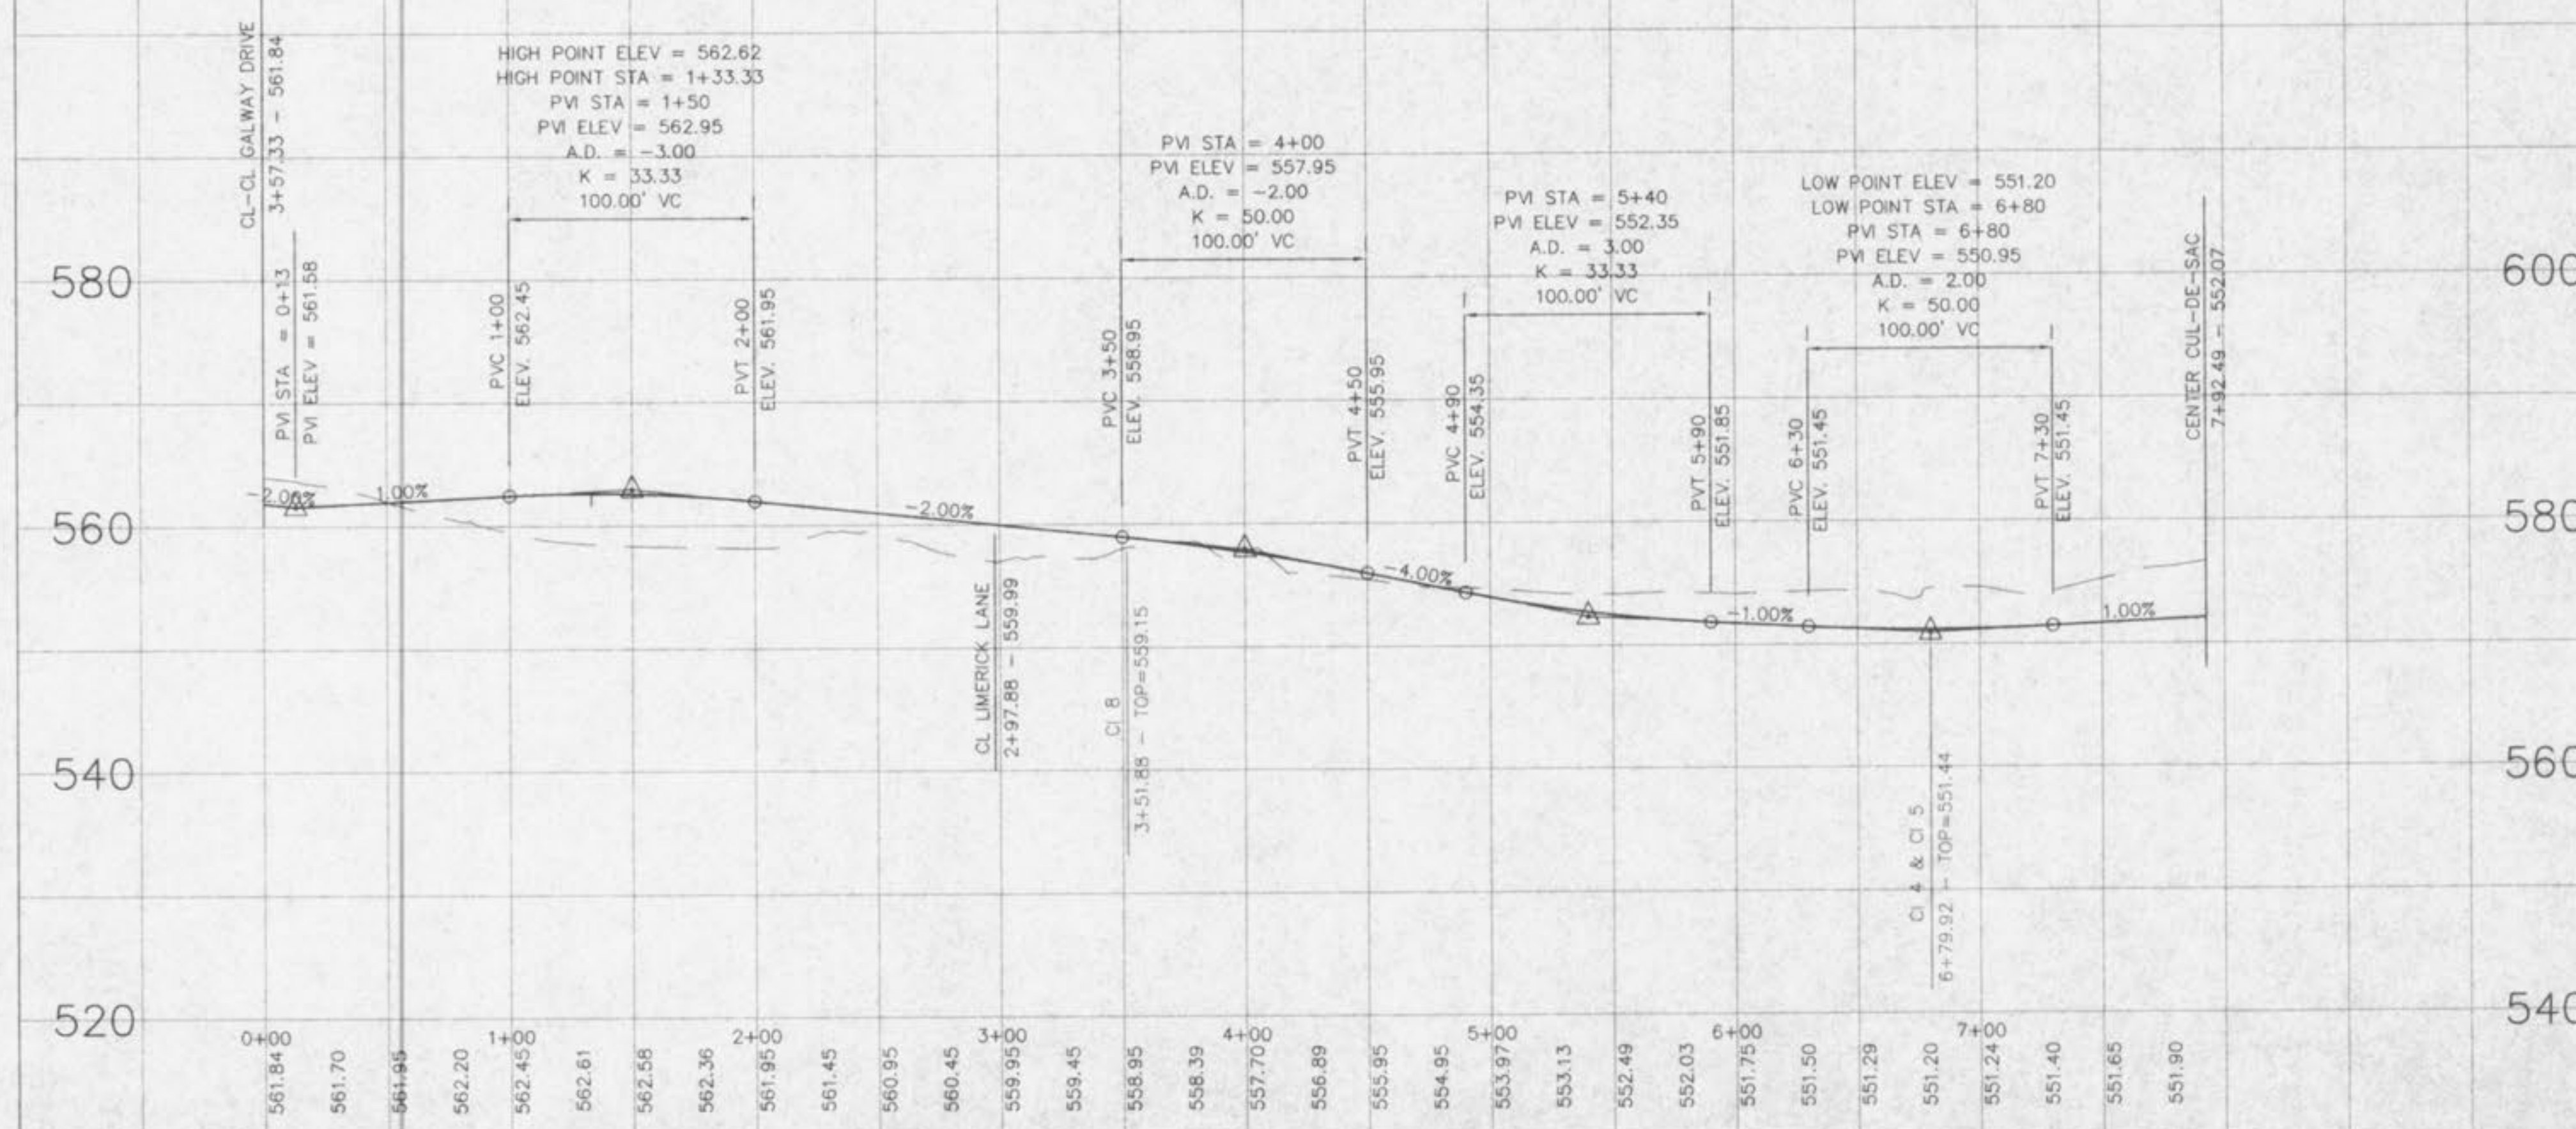

**KILDARE COURT**  
 26' WIDE PAVEMENT

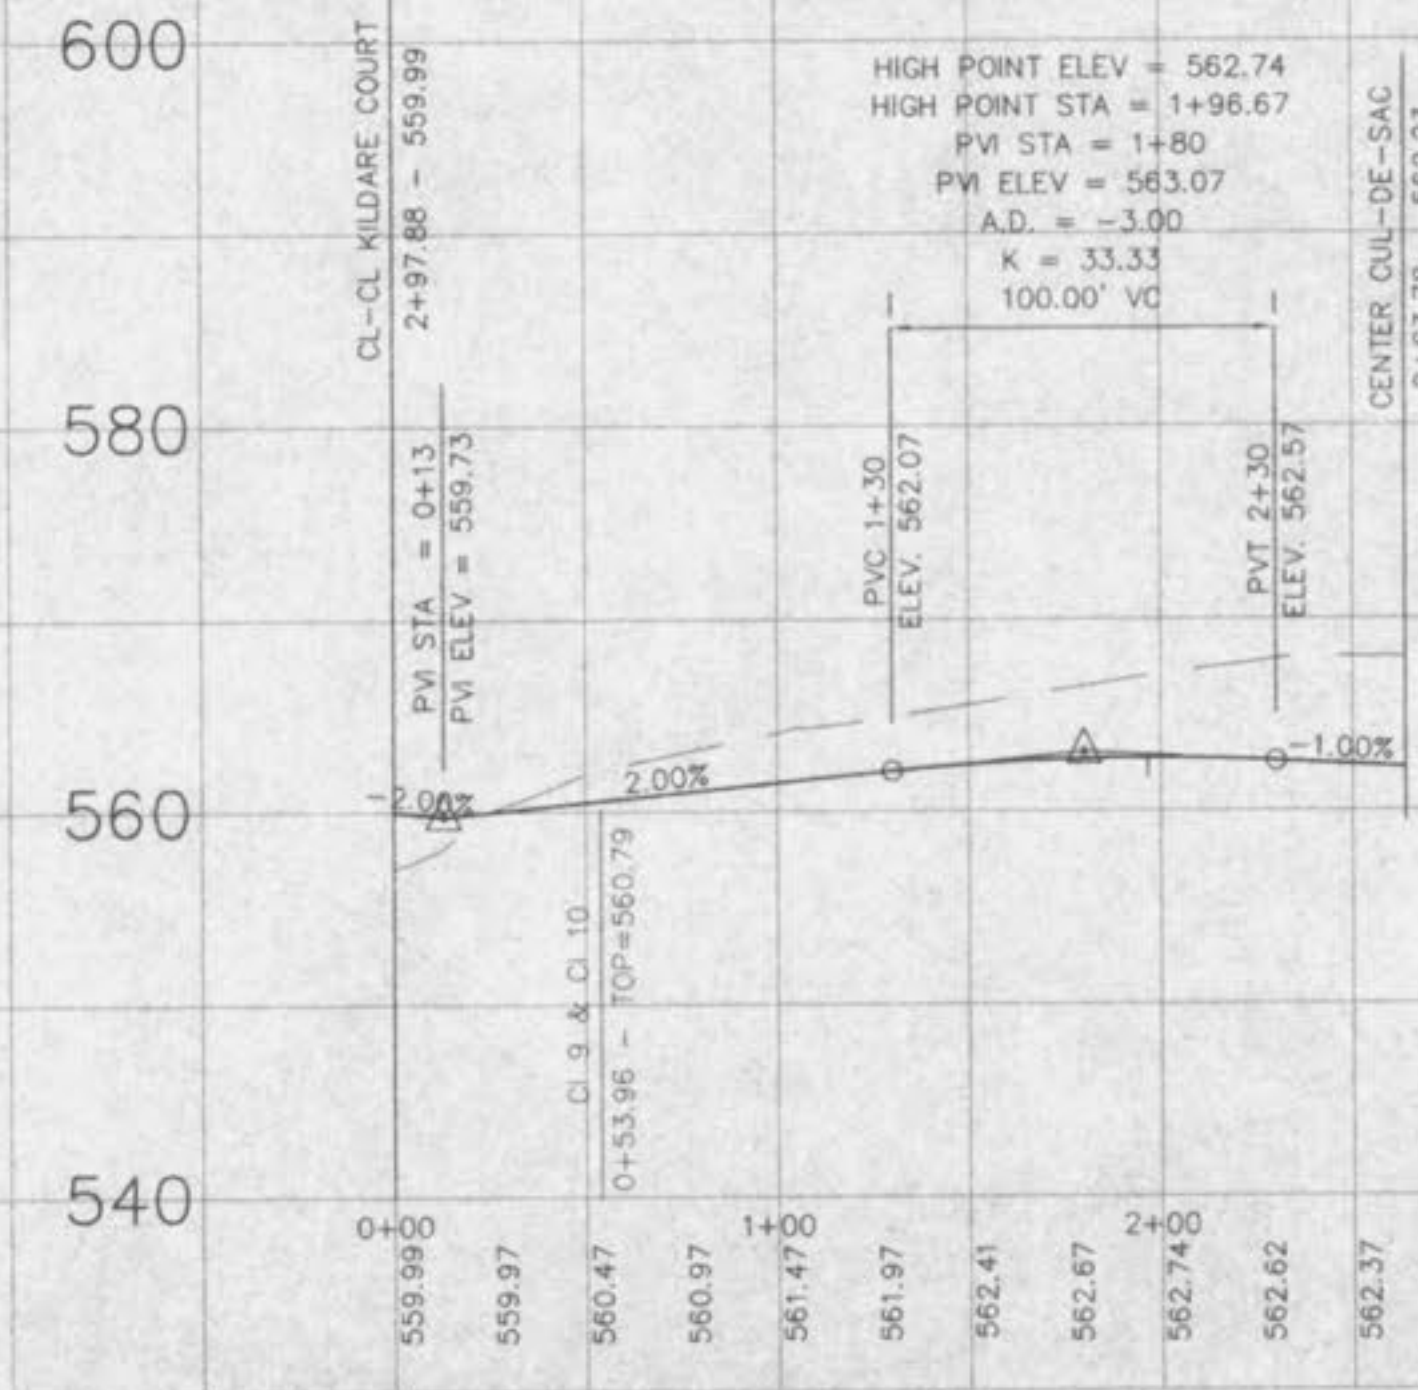

**LIMERICK LANE**  
 26' WIDE PAVEMENT

C:\SDR\Draw\25244\cur.dwg Thu Jun 09 15:03:12 1998 5141106 32 PK