


SANITARY SEWER PROFILE


SCALES:
HORIZ. 1"=30'
VERT. 1"=10'

!!!WARNING!!! 15" FORCEMAIN PRESENT!!!
ALL CONTRACTORS WORKING IN AND OR AROUND THE EXISTING 15" SANITARY FORCEMAIN SHALL TAKE ALL PRECAUTIONS AND CARE WHEN WORKING AROUND IT TO PREVENT HITTING OR DAMAGING IT. IF IT IS HIT OR DAMAGED THE CONTRACTOR NEEDS TO BE PREPARED TO RESOLVE ANY DAMAGE THEY CAUSE. ALSO, THE CONTRACTOR SHALL CONTACT THE CITY IMMEDIATELY TO REPORT ANY DAMAGE AND GET DIRECTION FOR REPAIRING SUCH DAMAGE.

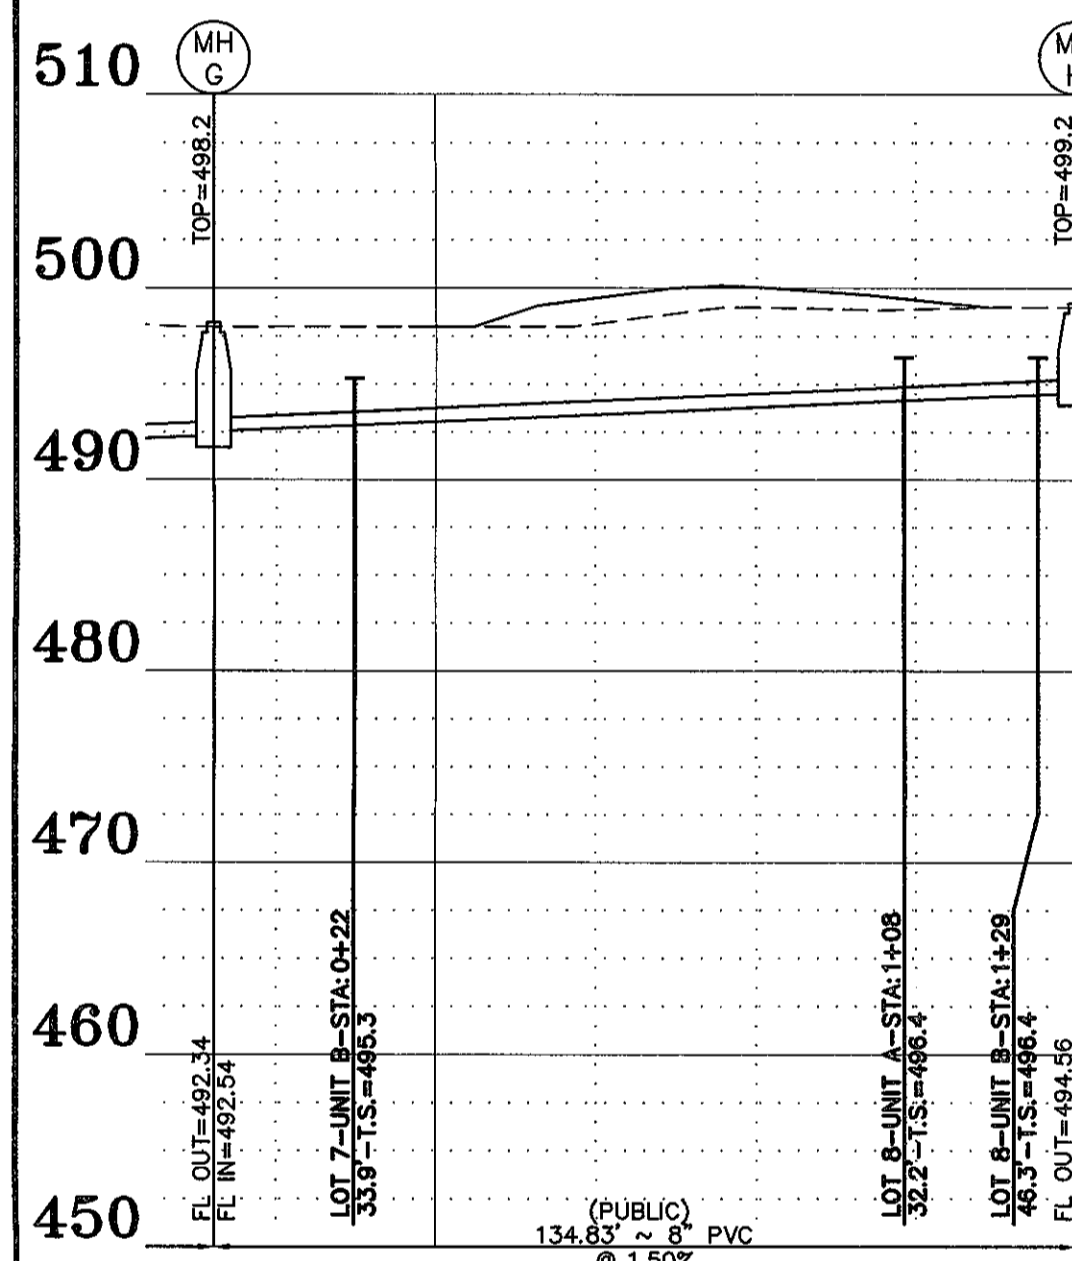


SANITARY SEWER PROFILE

SCALES:
HORIZ. 1"=30'
VERT. 1"=10'

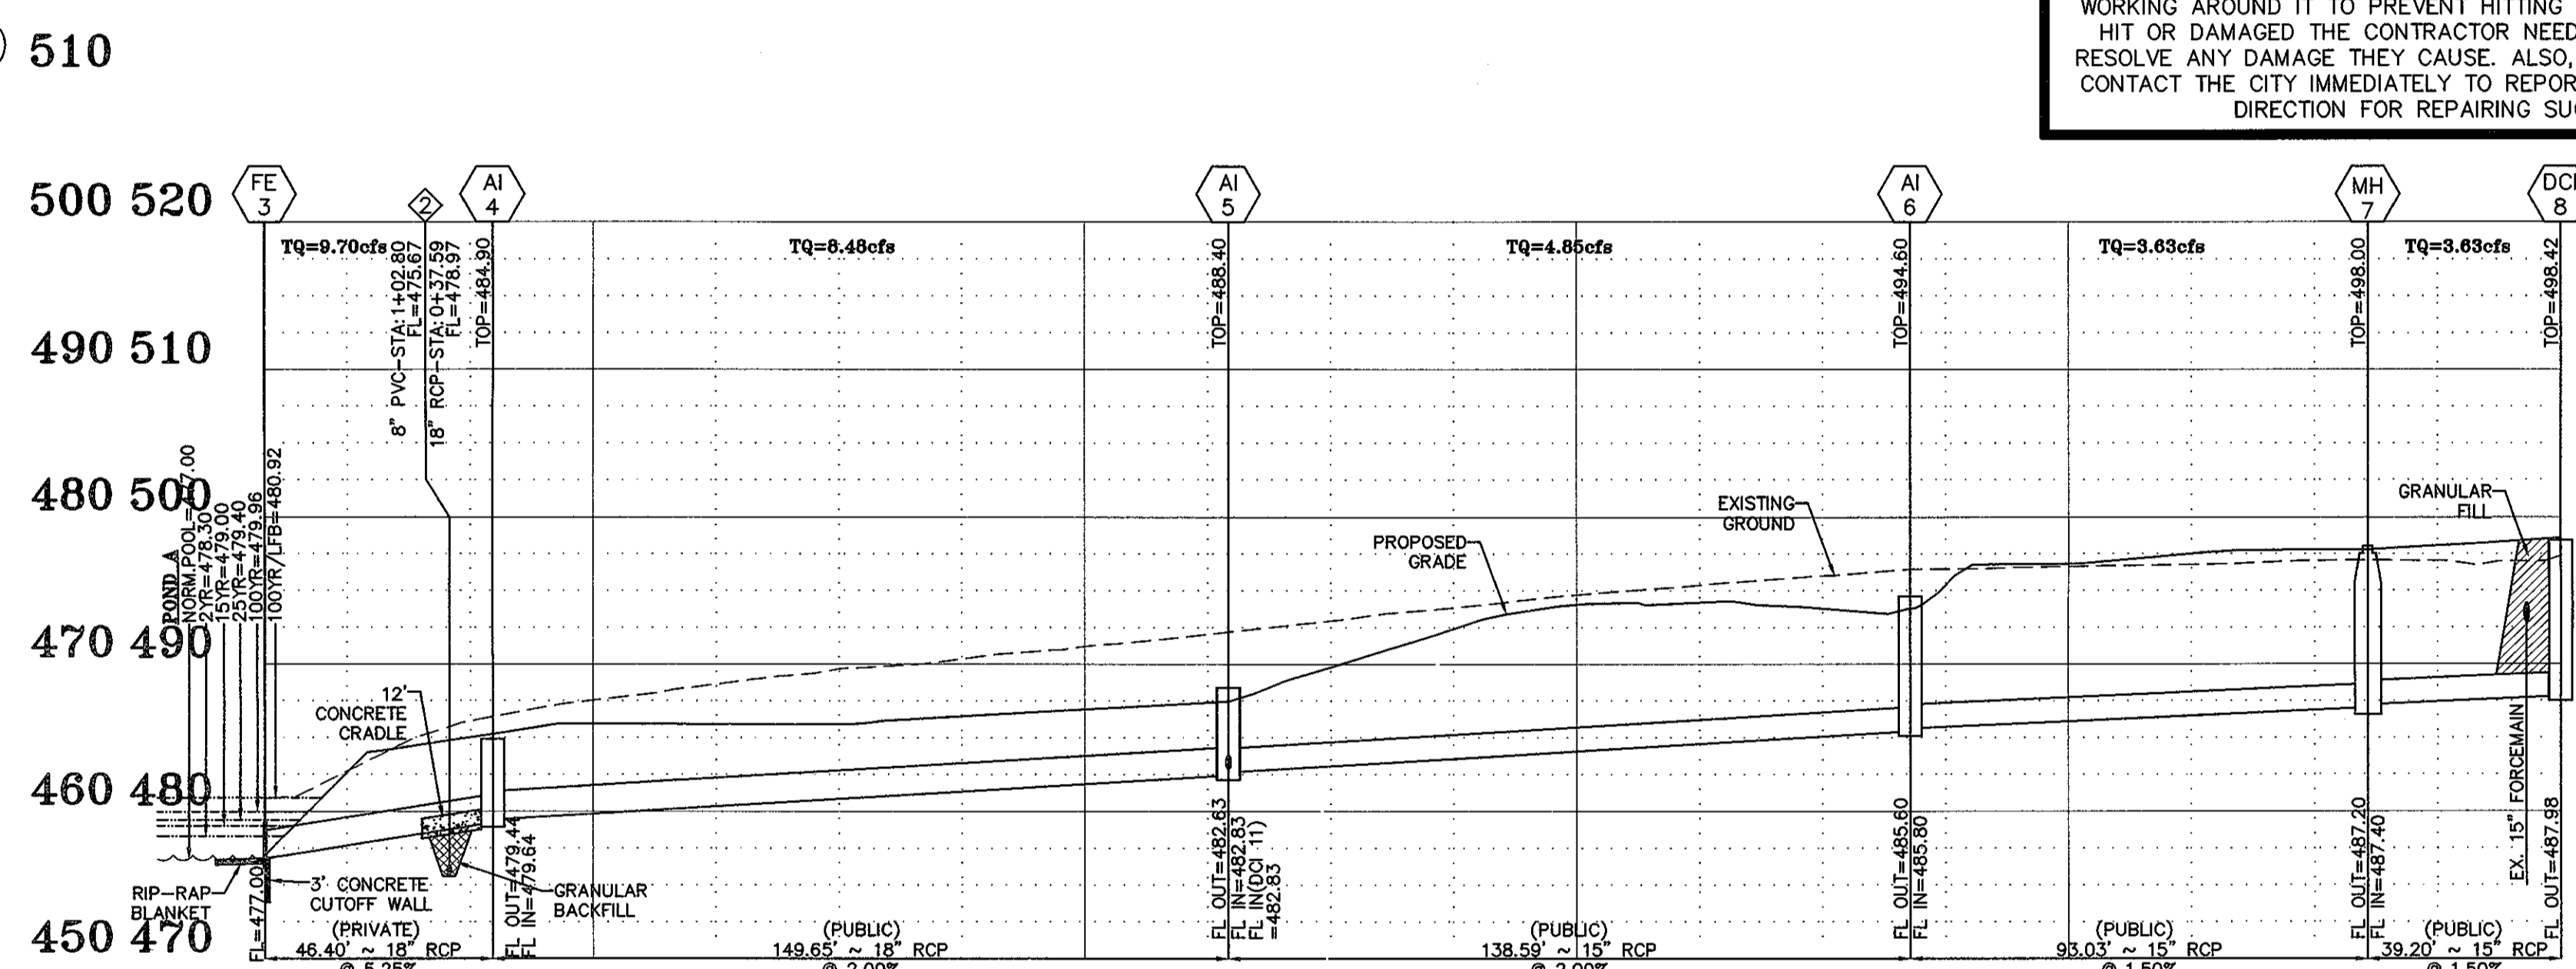


STORM SEWER PROFILE

SCALES:
HORIZ. 1"=30'
VERT. 1"=10'

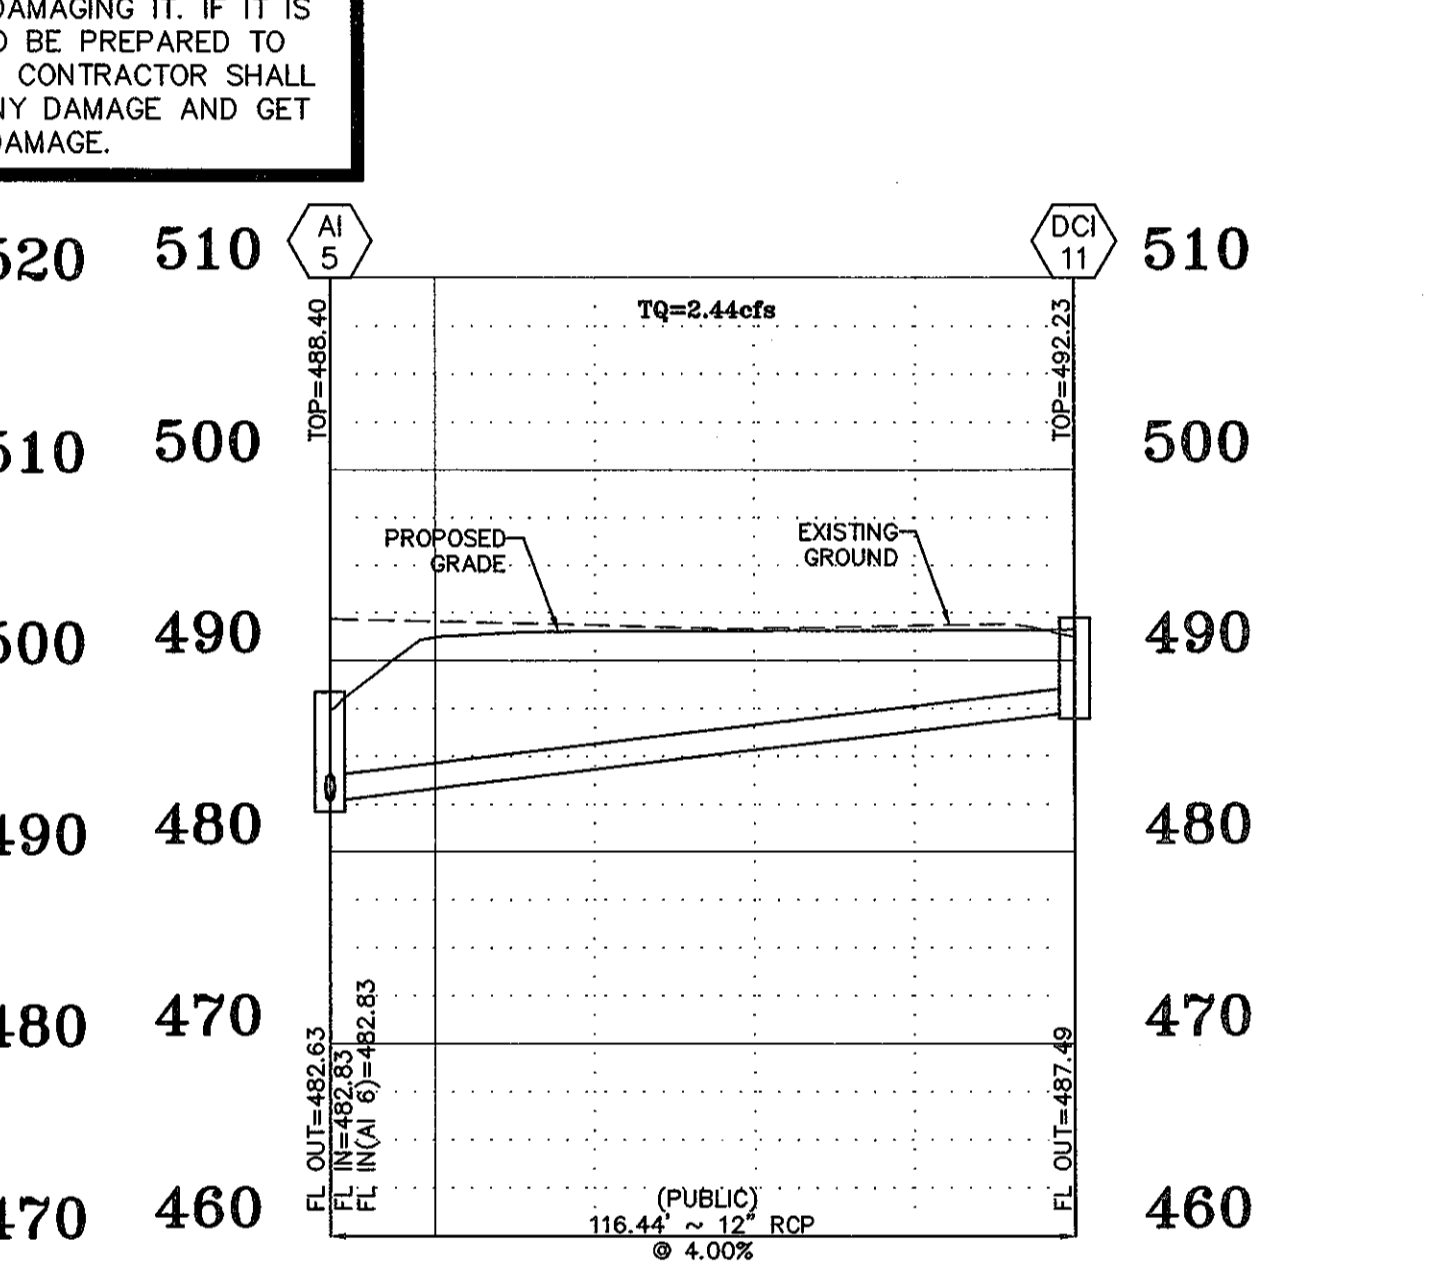


STORM SEWER PROFILE

SCALES:
HORIZ. 1"=30'
VERT. 1"=10'

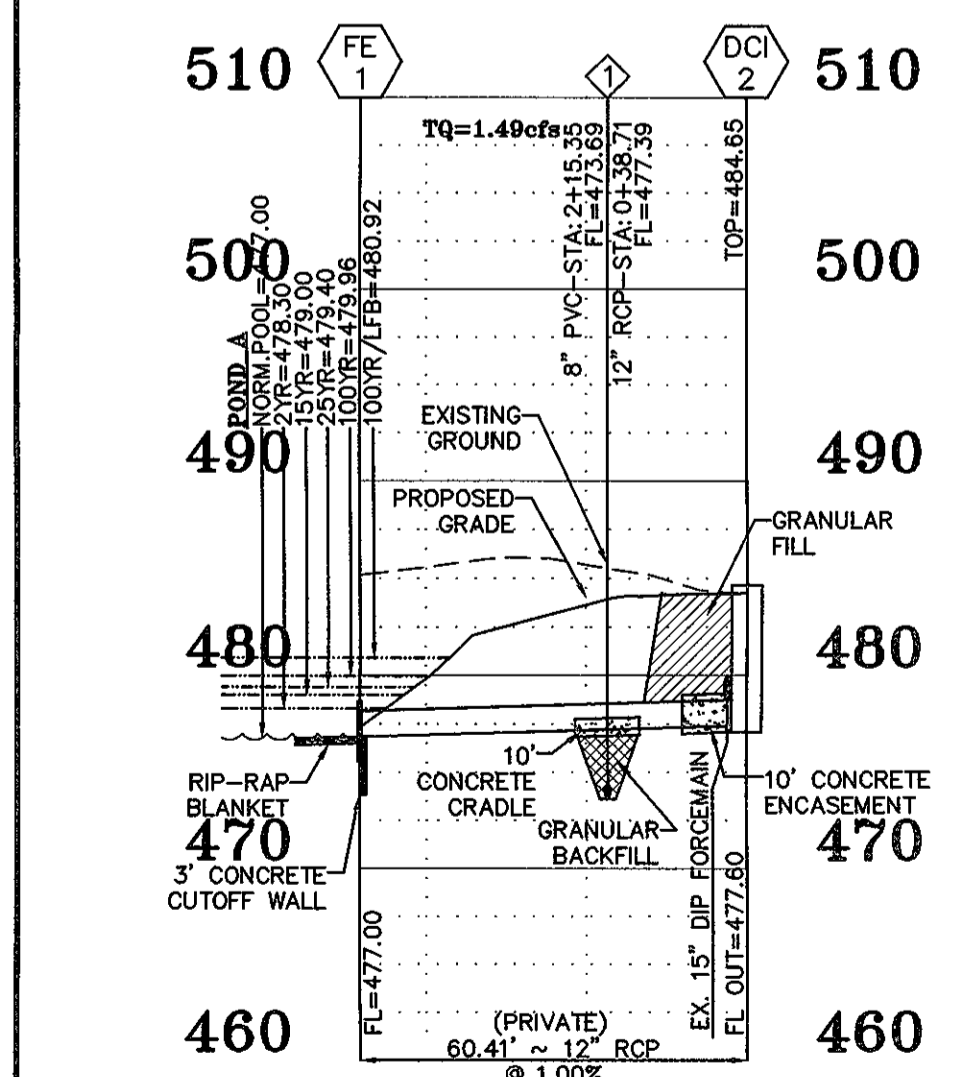


STORM SEWER PROFILE

SCALES:
HORIZ. 1"=30'
VERT. 1"=10'

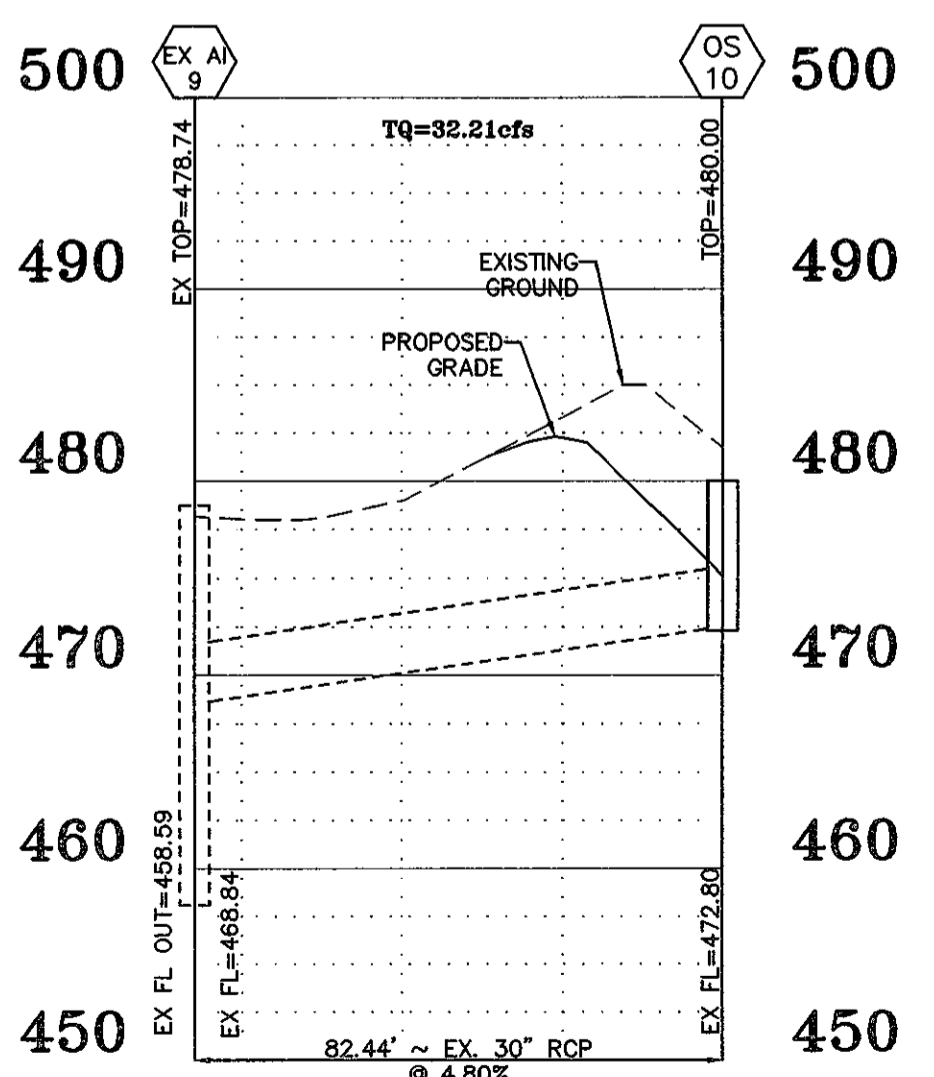

STORM SEWER PROFILE

SCALES:
HORIZ. 1"=30'
VERT. 1"=10'

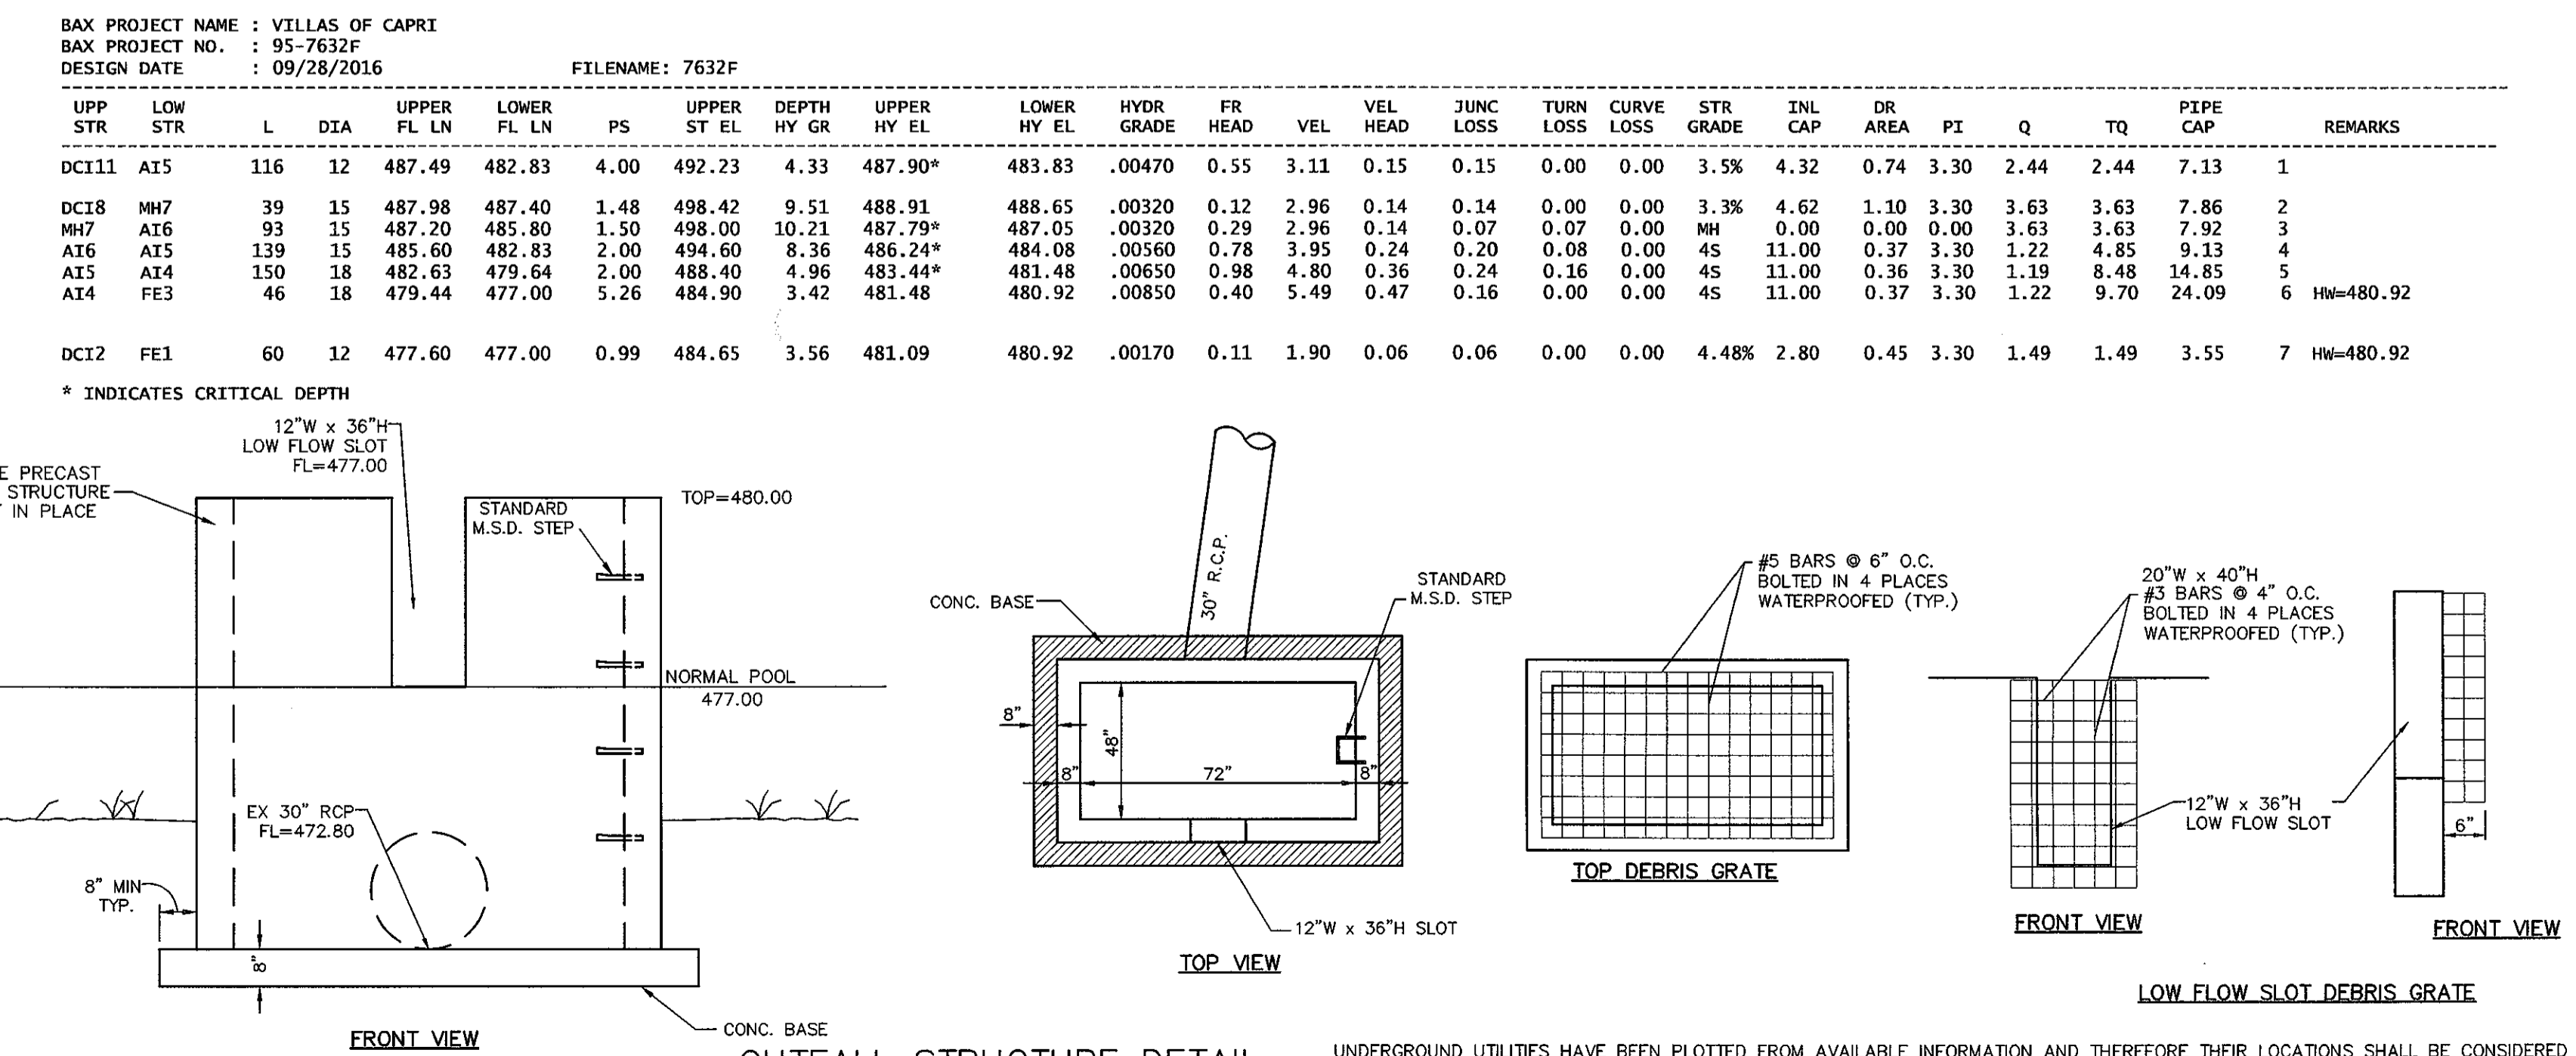

OUTFALL STRUCTURE DETAIL

NOT TO SCALE

UNDERGROUND UTILITIES HAVE BEEN PLOTTED FROM AVAILABLE INFORMATION AND THEREFORE THEIR LOCATIONS SHALL BE CONSIDERED APPROXIMATE ONLY. THE VERIFICATION OF THE LOCATION OF ALL UNDERGROUND UTILITIES, EITHER SHOWN OR NOT SHOWN ON THESE PLANS SHALL BE THE RESPONSIBILITY OF THE CONTRACTOR, AND SHALL BE LOCATED PRIOR TO ANY GRADING OR CONSTRUCTION OF THE IMPROVEMENTS.

PROJECT TITLE:
VILLAS OF CAPRI

ENGINEERING PLANNING SURVEYING
221 Point West Blvd.
St. Charles, MO 63301
636-928-5562
FAX 636-928-1718

DISCLAIMER OF RESPONSIBILITY
I hereby specify that the documents intended to be authorized by my seal are limited to this sheet, and I hereby disclaim any responsibility for all other drawings, specifications, estimates, reports or other documents or instruments relating to or intended to be used for any part or parts of the architectural or engineering project.

CLIFFORD L. HEITMANN
REGISTERED PROFESSIONAL ENGINEER
E-29817
0-7776

CLIFFORD L. HEITMANN
CIVIL ENGINEER
E29817
Copyright 2016
Box Engineering Company, Inc.
Authority No. 000855
All Rights Reserved

REVISIONS	
09/01/16	CITY COMMENTS
09/30/16	CITY COMMENTS
10/17/16	CITY COMMENTS

Developer / Owner:
Twenty Seven Hundred Forty-365 Group, L.L.C.
429 North Main Street
O'Fallon, MO 63366
636-240-0930

P+Z No.: #04-16.03
City No.: March 3, 2016
Page No.: #

SEWER PROFILES

8 of 15