
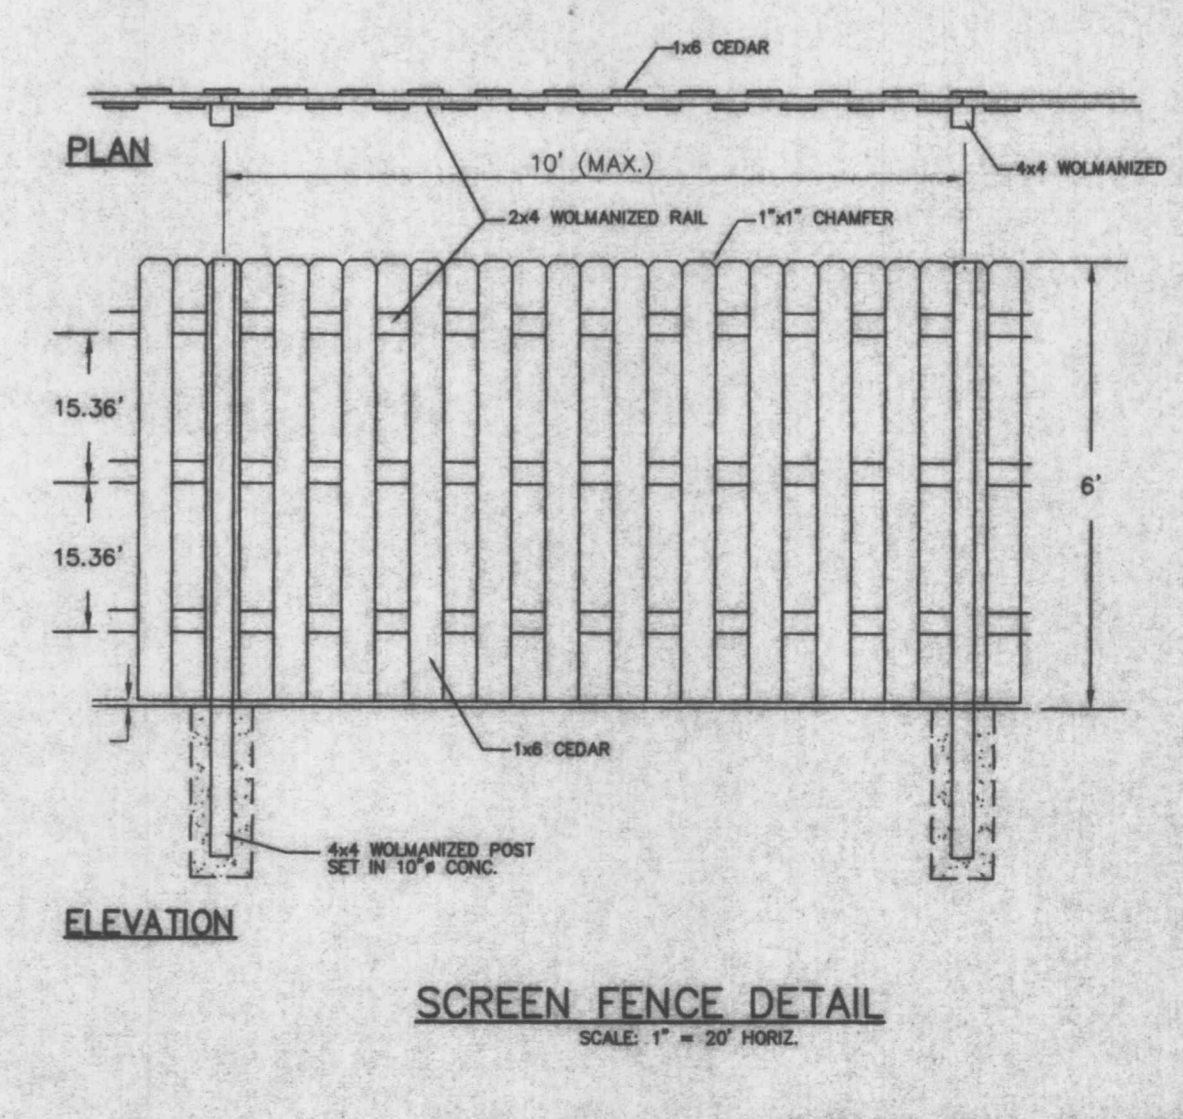
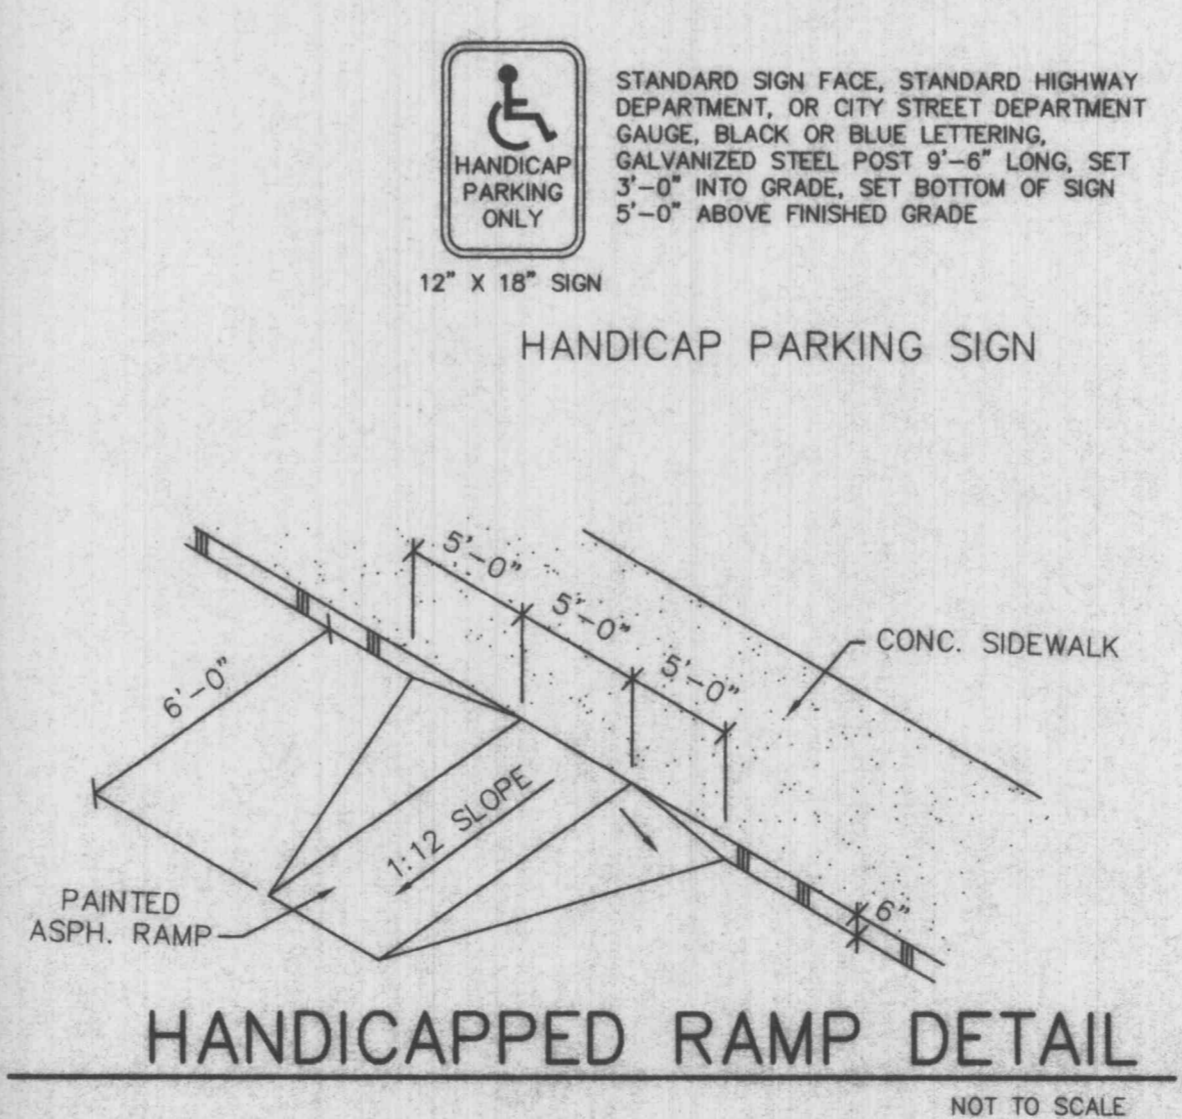
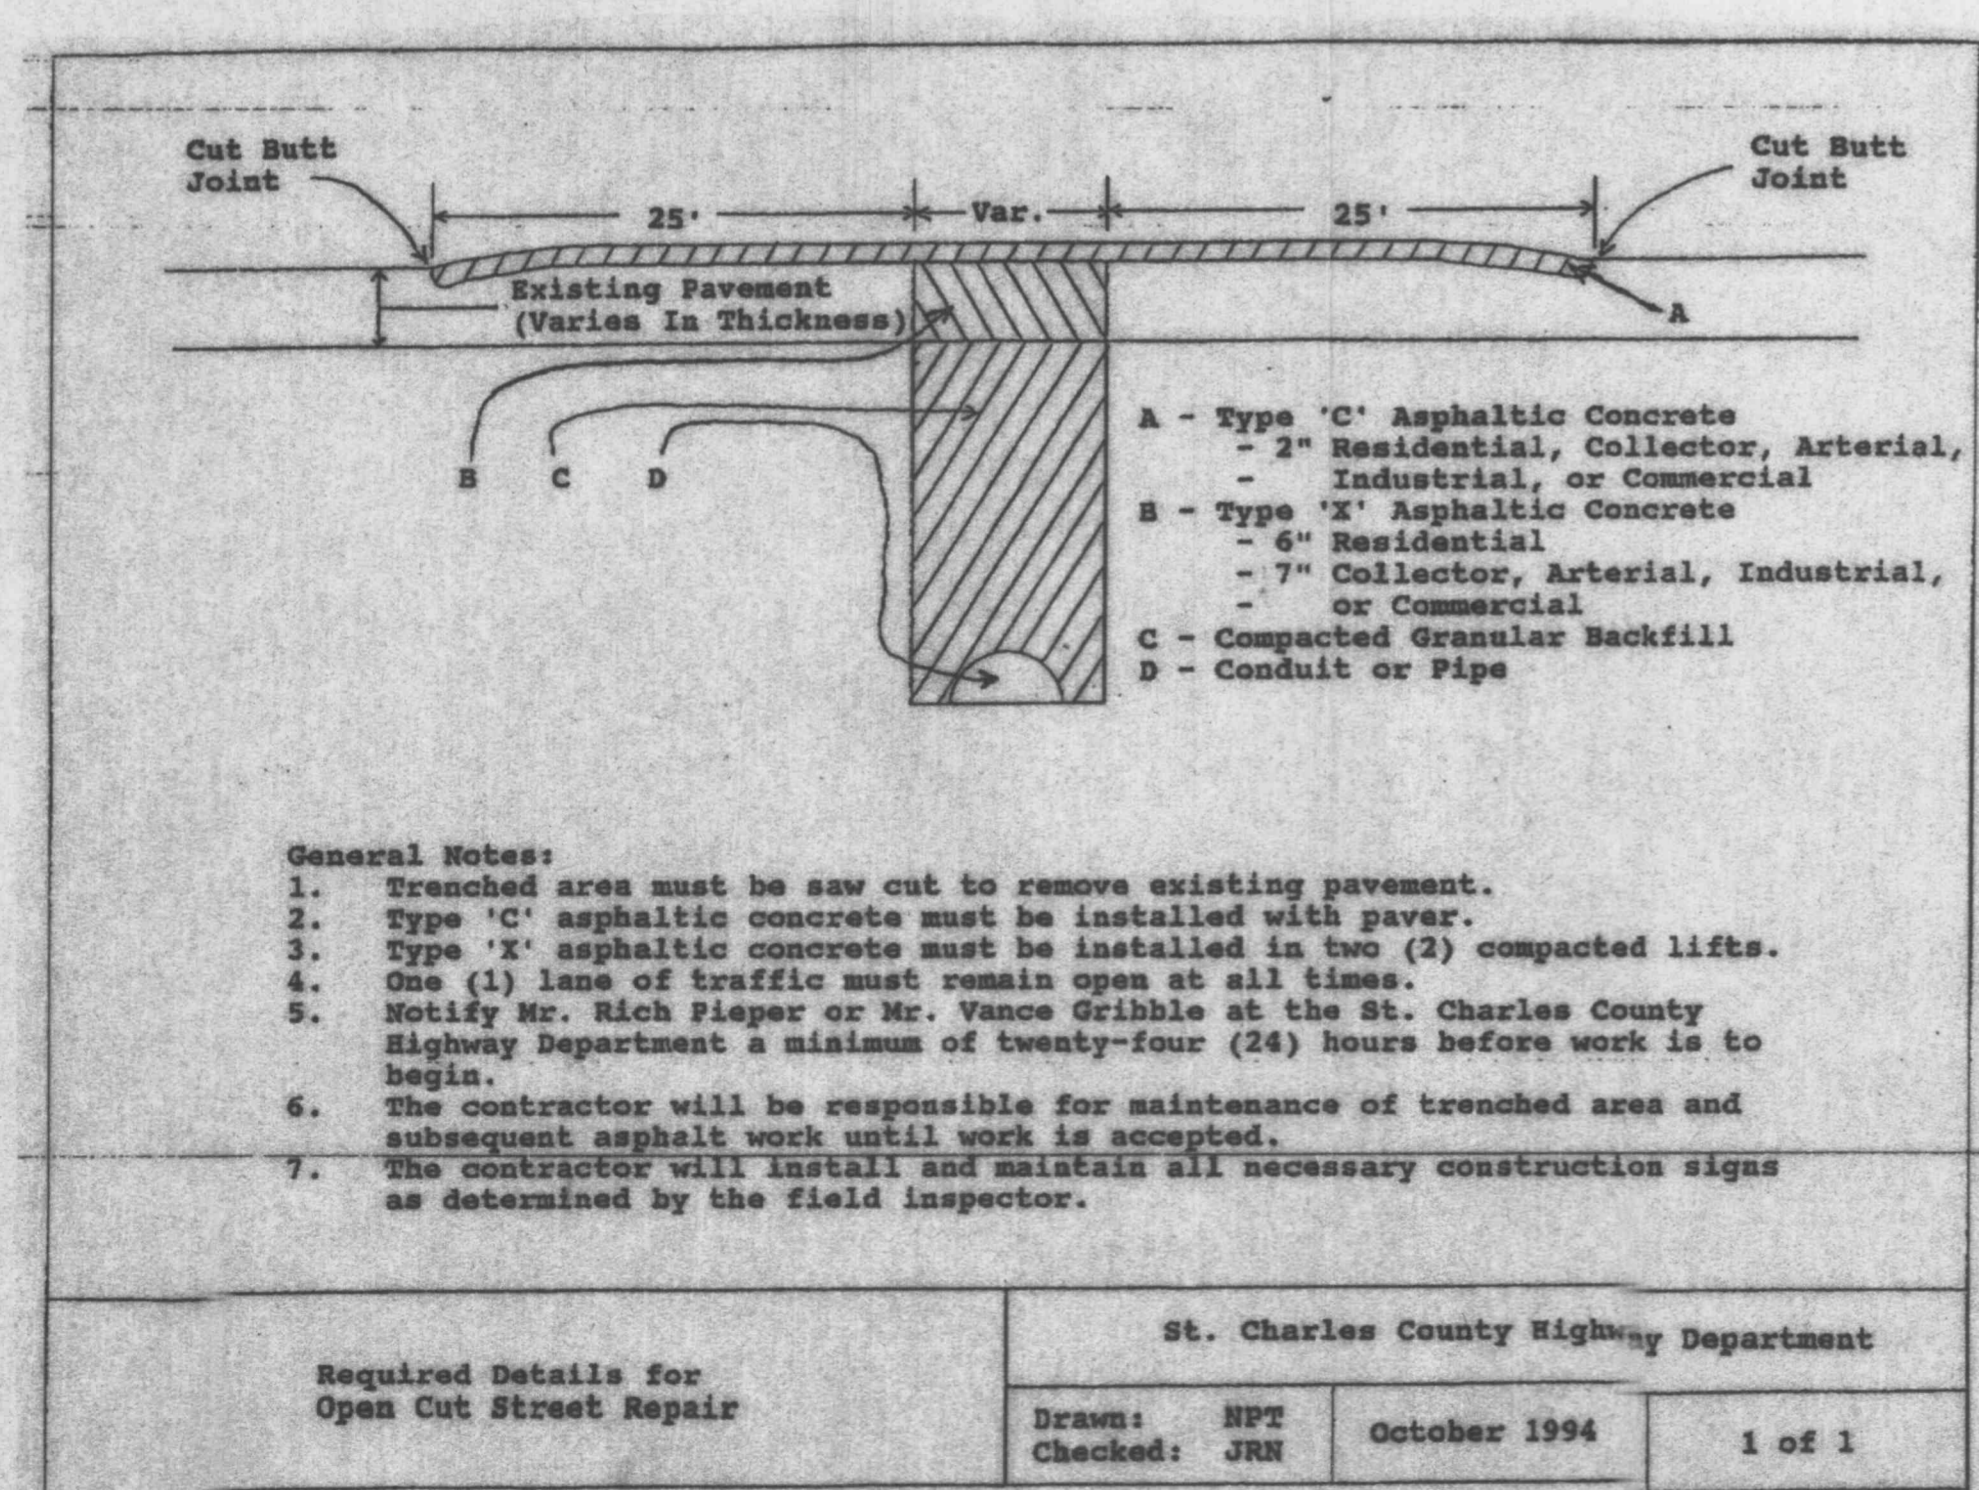
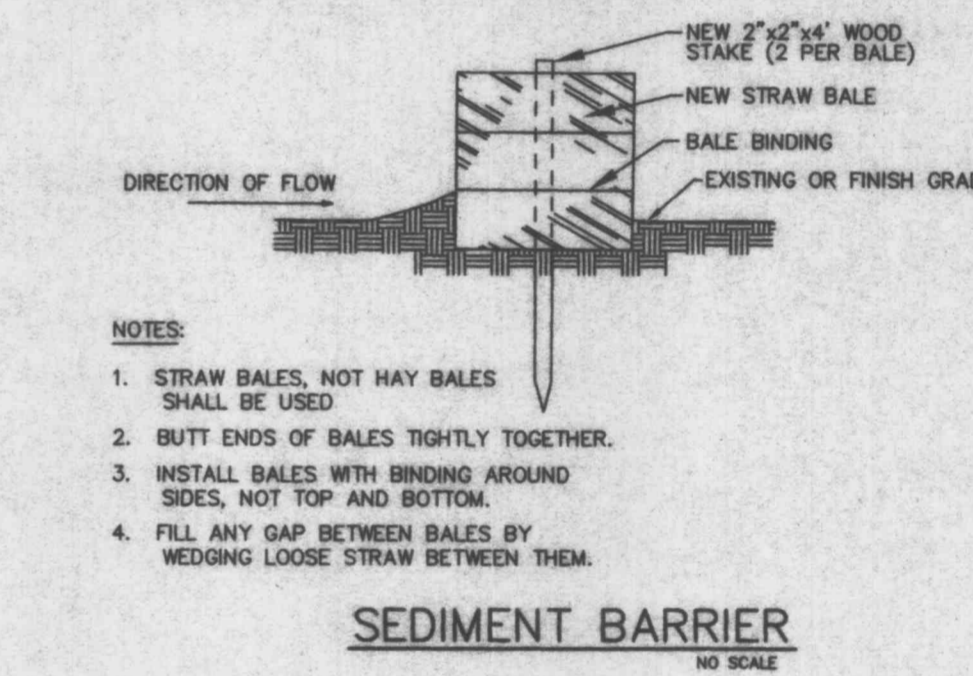
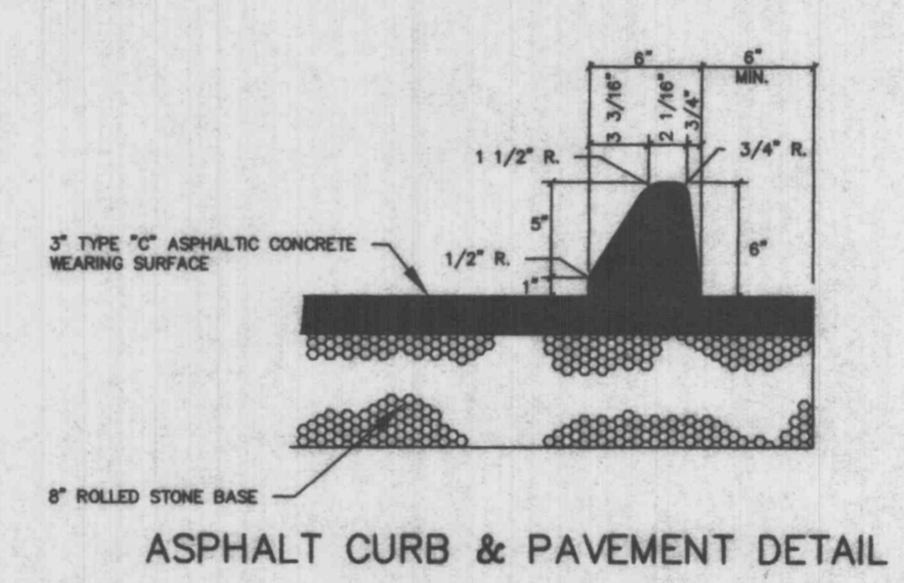
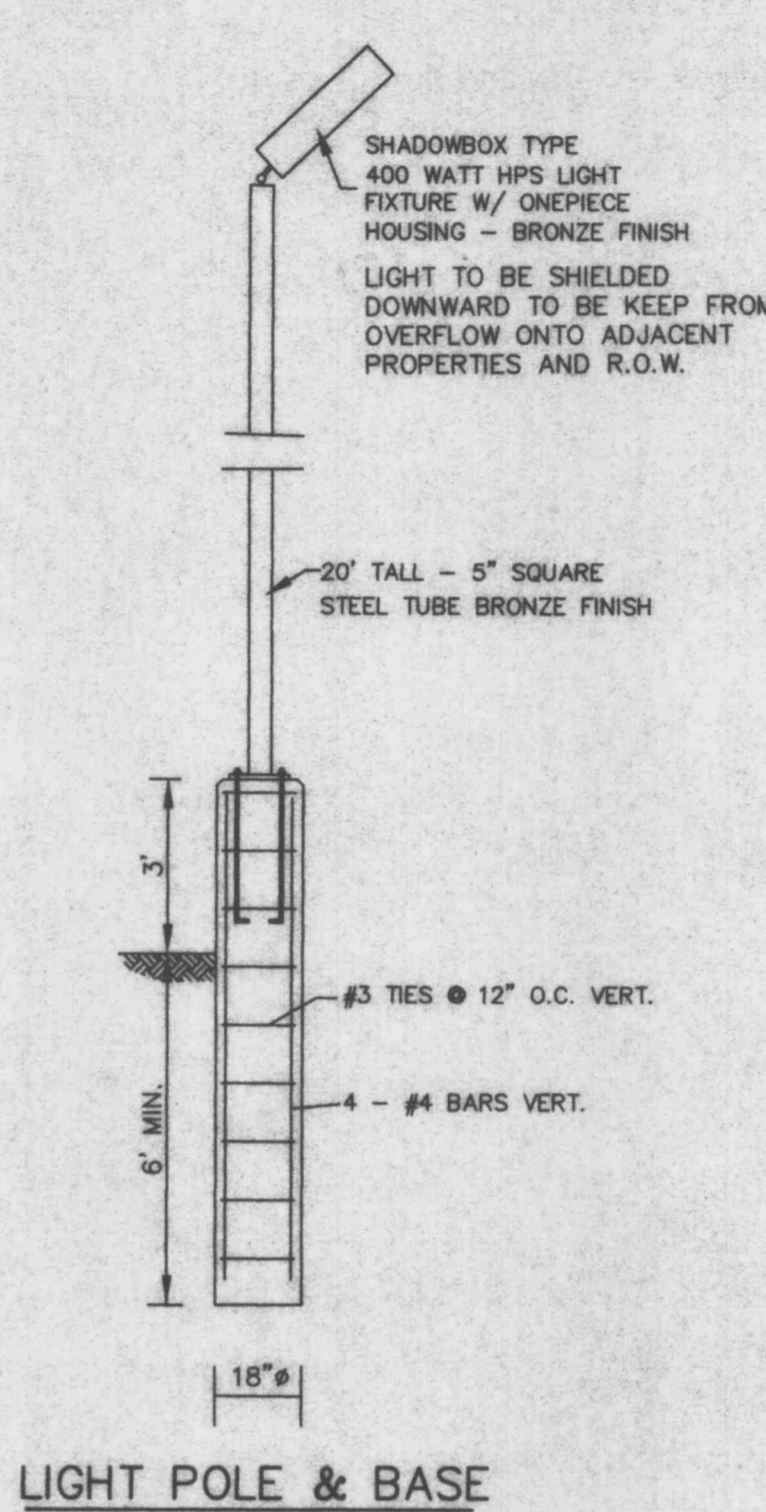


**STORM SEWER PROFILE**

SCALE: HORIZ.-1"=20'  
VERT.-1"=10'

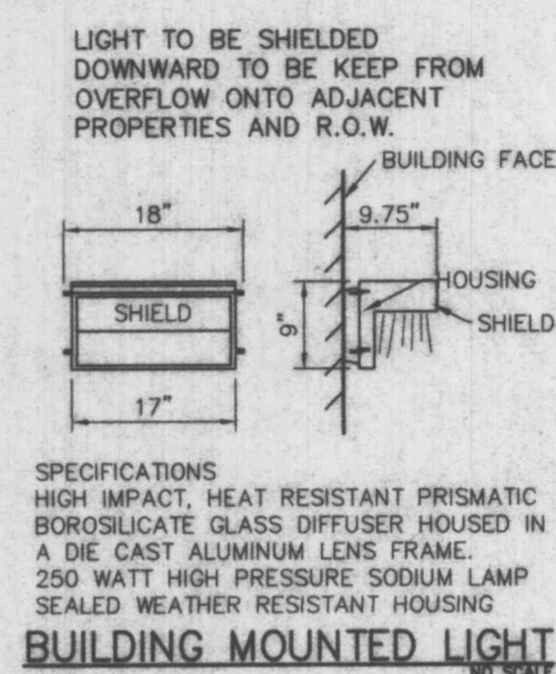

DELORA BECKERLE  
129 DOUBLE EAGLE DRIVE  
ST. CHARLES, MO 63303  
PHONE: (314)946-9771

PREPARED FOR:

DISCLAIMER OF RESPONSIBILITY  
I hereby specify that the documents intended to be authorized by my seal are limited to this sheet, and I hereby disclaim any responsibility for all other drawings, Specifications, Estimates, Reports or other documents or instruments relating to or intended to be used for any part or parts of the architectural or engineering project or survey.

Copyright 1994  
B&E Engineering Company, Inc.  
All Rights Reserved.

**REVISIONS**

5-14-96	CITY COMMENTS
9-23-96	CITY COMMENTS
1-23-97	STORM SEWERS

**B&E**  
ENGINEERING  
PLANNING  
SURVEYING

1052 South Cloverleaf Drive  
St. Peters, MO. 63376-6445  
314-928-5552  
FAX 928-1718

9-3-1996	DATE
95-7726	PROJECT NUMBER
3 OF 3	SHEET OF
7726.DWG	FILE NAME
DJB	DRAWN
RLF	CHECKED

7/26 Thu Jan 23 17:26:55 1997 station 3