





# Wabash Woods

Kaplan Land Development Co., LLC


PROJECT #810218

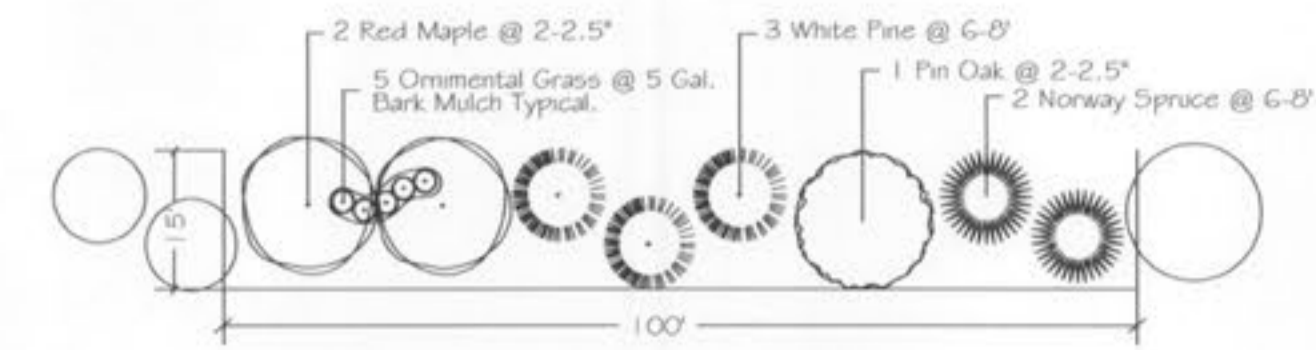

Landscape Buffer Detail  
Typical 100' Section  
Scale: 1"=200'

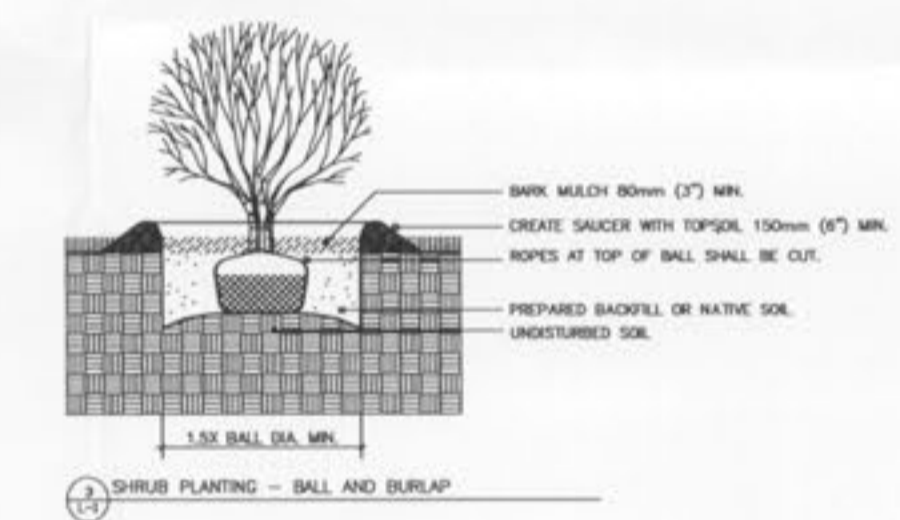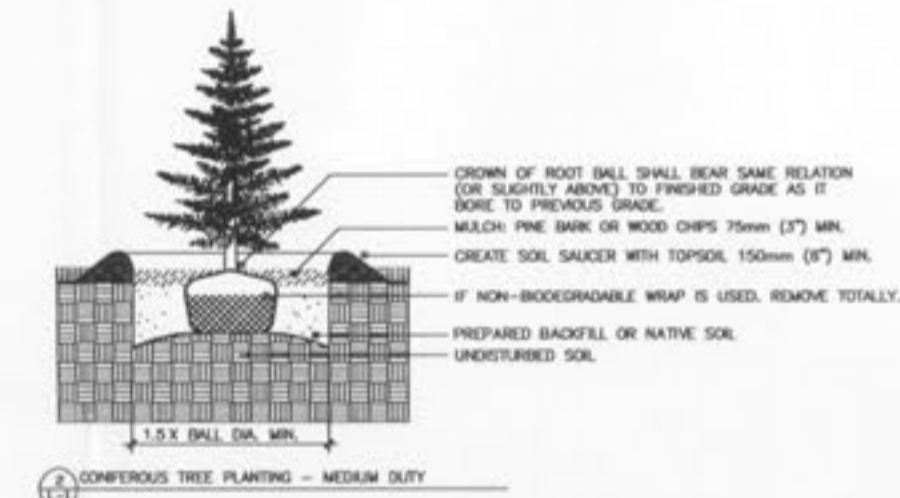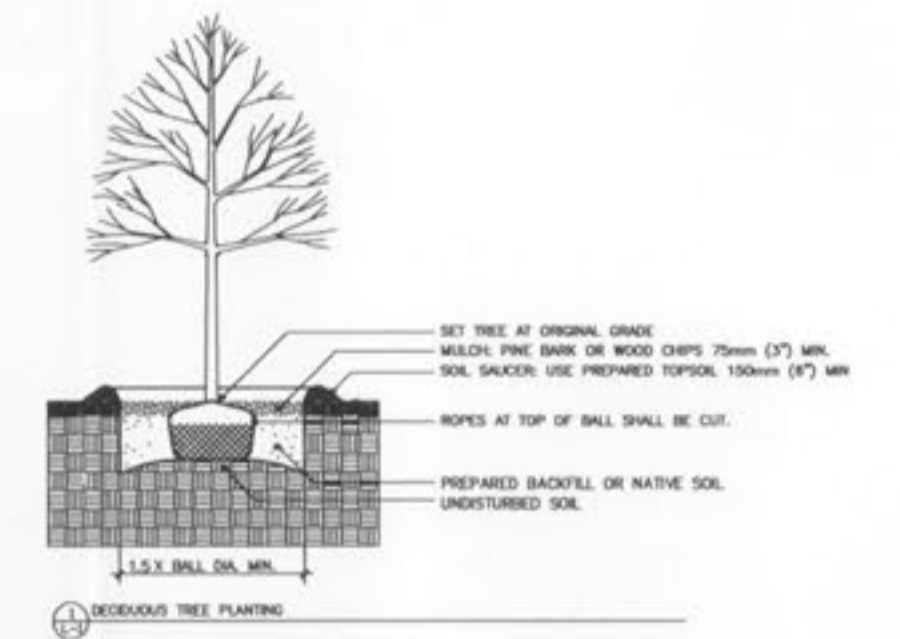

| PLANT MATERIAL LIST |      |                      |        |
|---------------------|------|----------------------|--------|
| QTY.                | SYM. | COMMON NAME          | SIZE   |
| 30                  | ST   | Street Tree          |        |
|                     |      | DECIDUOUS SHADE TREE | 2-2.5' |
| Landscape Buffer    |      |                      |        |
| 33                  | ○    | WHITE PINE           | 6-8'   |
| 24                  | ●    | NORWAY SPRUCE        | 6-8'   |
| 12                  | ○    | PIN OAK              | 2-2.5' |
| 20                  | ○    | RED MAPLE            | 2-2.5' |
| 40                  | ○    | ORNAMENTAL GRASS     | 5 Gal. |
| 27                  | ○    | BARK MILCH           | CY     |
| Playground          |      |                      |        |
| 13                  | ○    | WHITE PINE           | 6-8'   |
| 7                   | ●    | NORWAY SPRUCE        | 6-8'   |
| 10                  | ○    | SHADE TREE           | 2-2.5' |
| 10                  | ○    | FLOWERING TREE       | 2-2.5' |
| Common Area         |      |                      |        |
| 5                   | ○    | WHITE PINE           | 6-8'   |
| 4                   | ○    | SHADE TREE           | 2-2.5' |

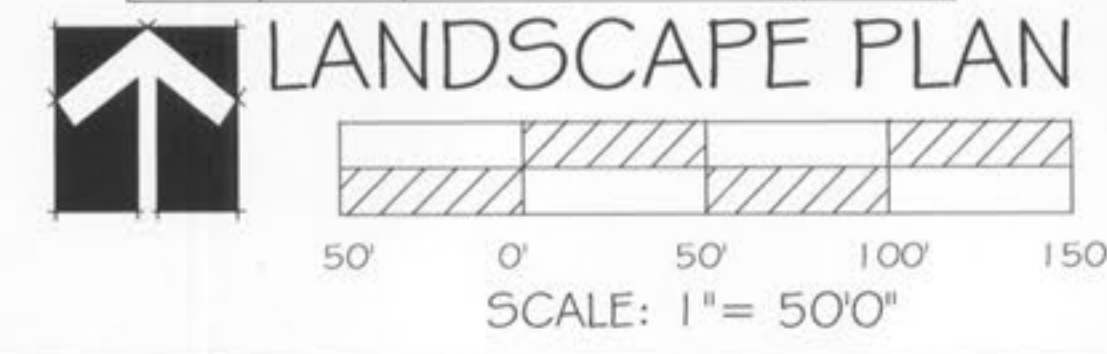

**NOTICE**  
This drawing is the property of A. Waldbart and Sons Nursery. Each plan formulated by our firm involves original thought and ideas; therefore, we reserve the copyright to any design prepared by our staff. Use of this plan and/or any portion thereof for competitive bids, pricing, or related purposes is illegal without our written permission.

Wabash Woods

Kaplan Land Development Co., LLC

Date 02-01-10 Revised 06-03-10 Sheet L-1

Scale 1" = 50'0" Approved Drawn By JFP

Date 07-30-10

Approved

895-4589

A. WALDBART AND SONS NURSERY

Established 1872

Landscape Designers, Landscape Contractors & Nurserymen

1420 Teson Rd., Hazelwood, MO 63042