
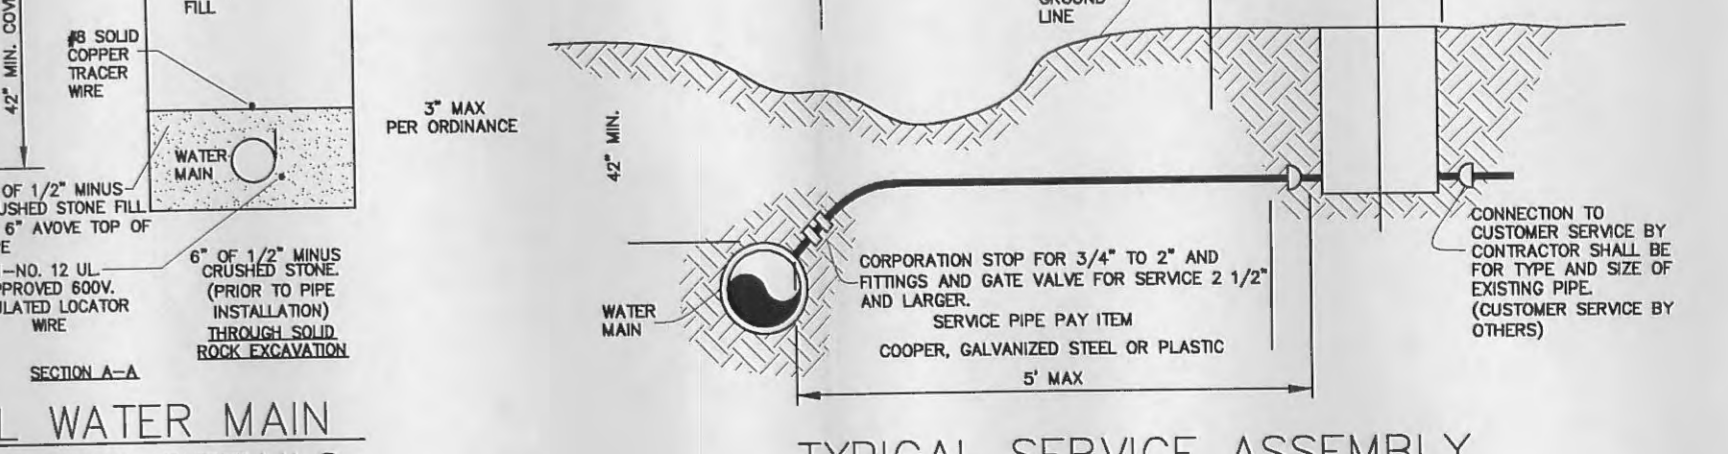
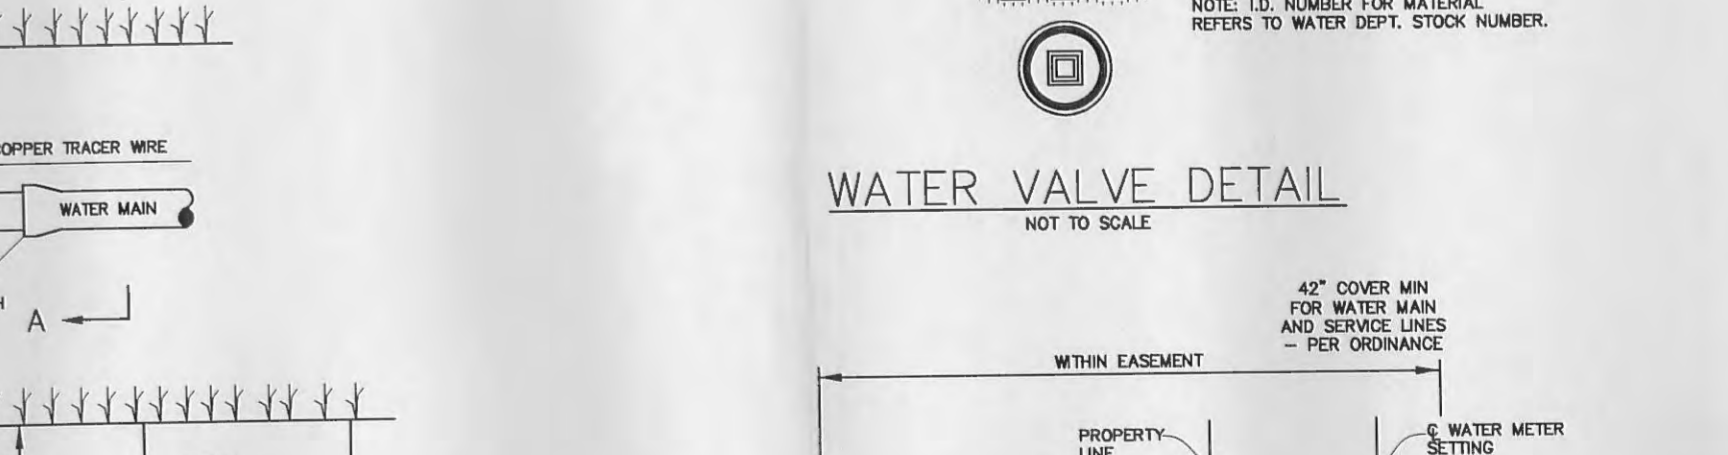
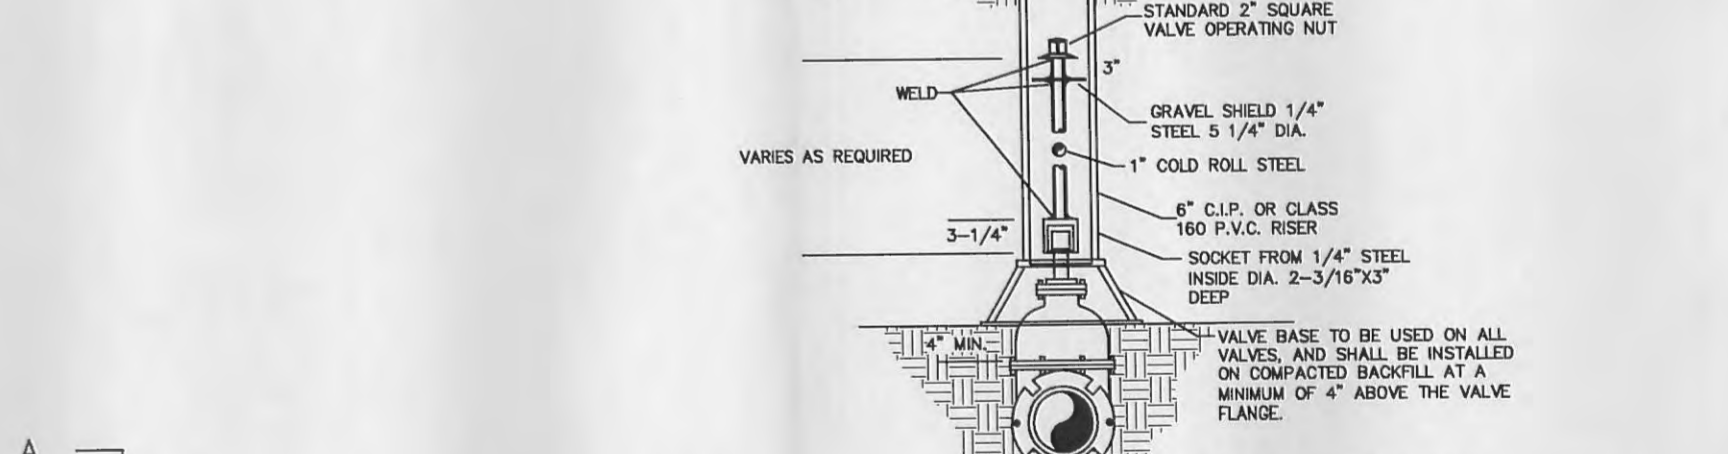
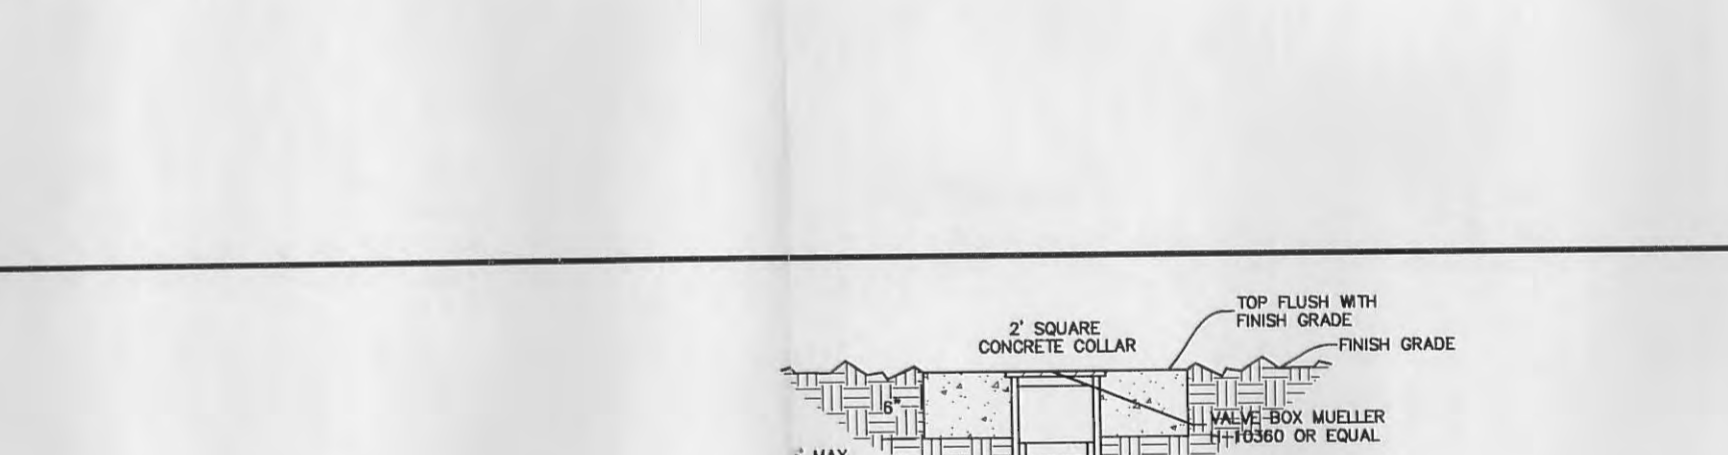
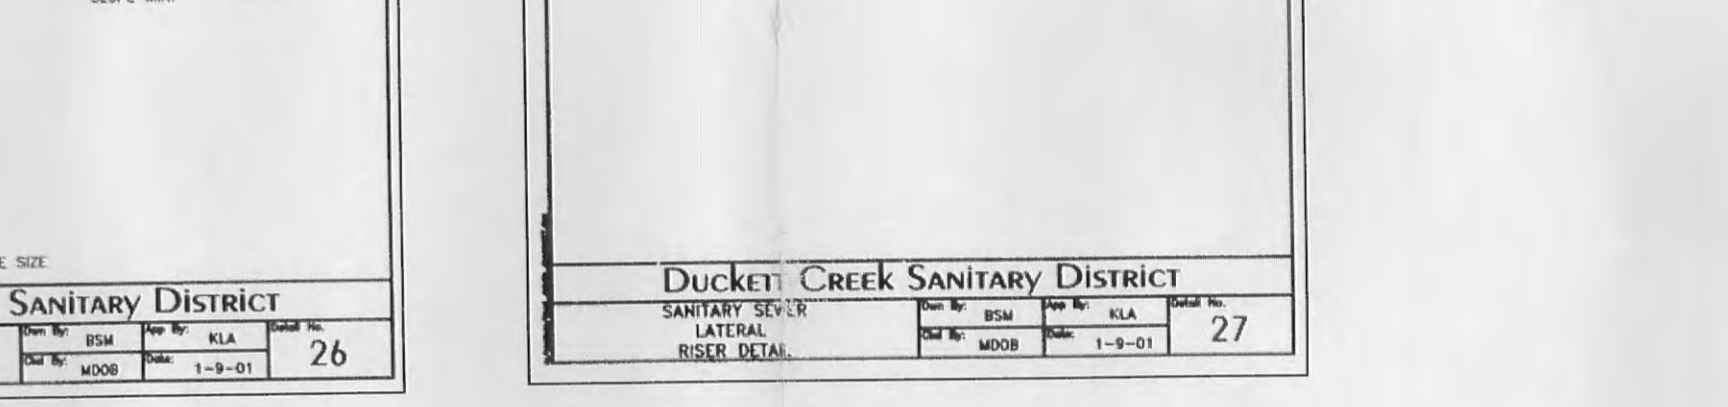
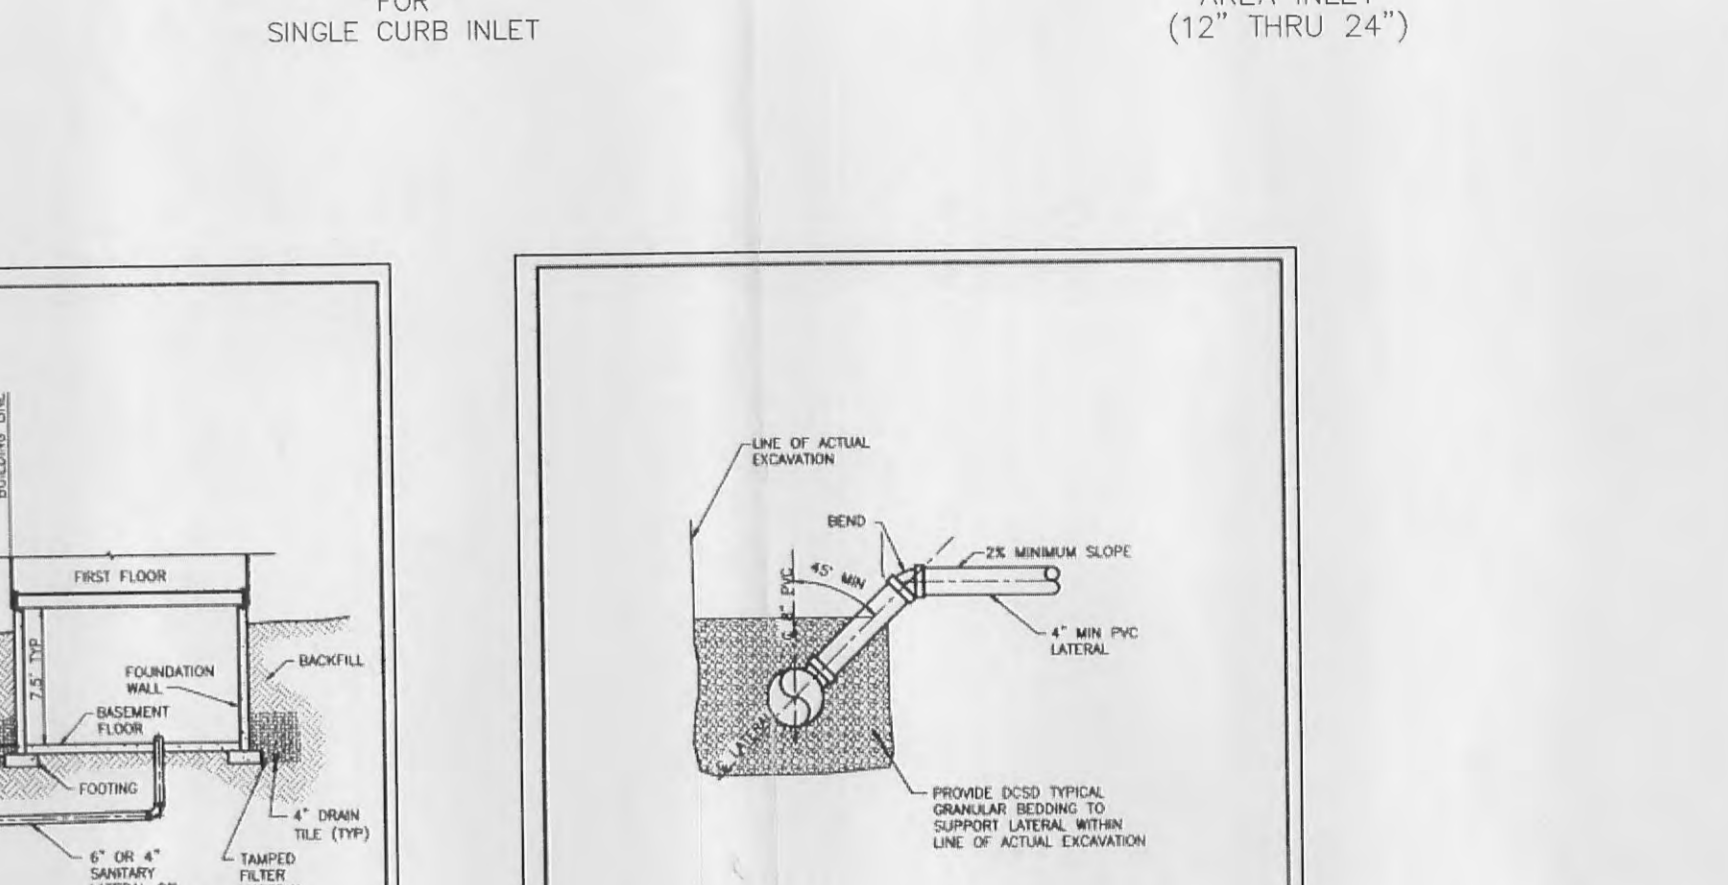
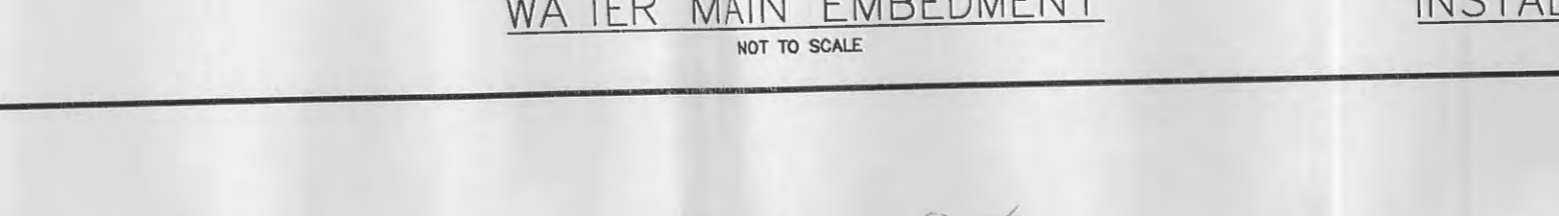
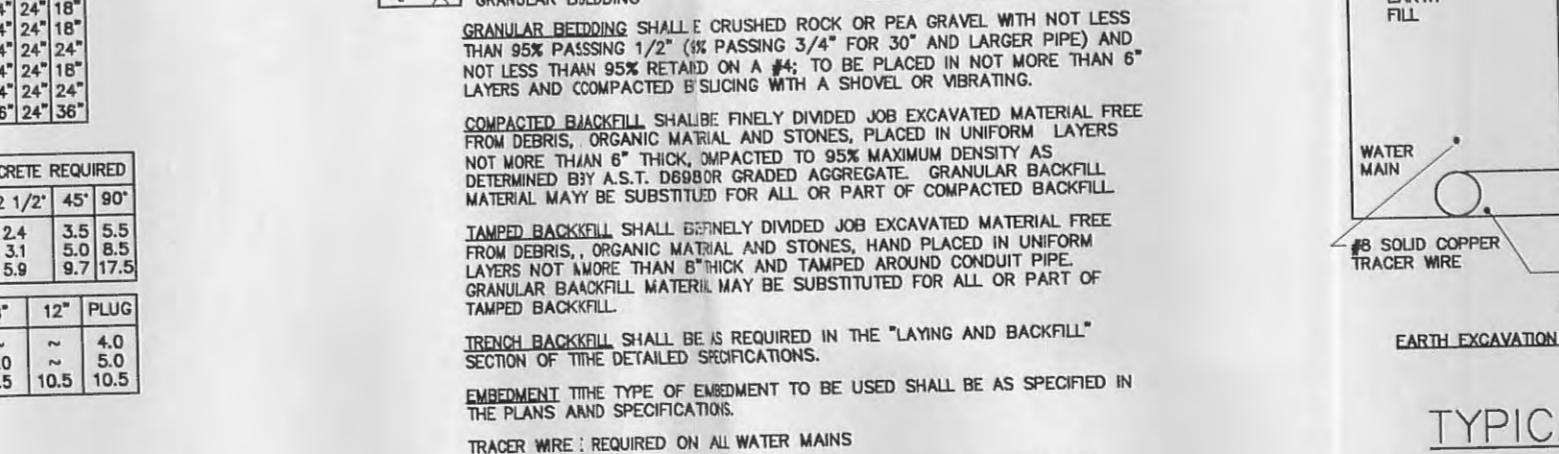
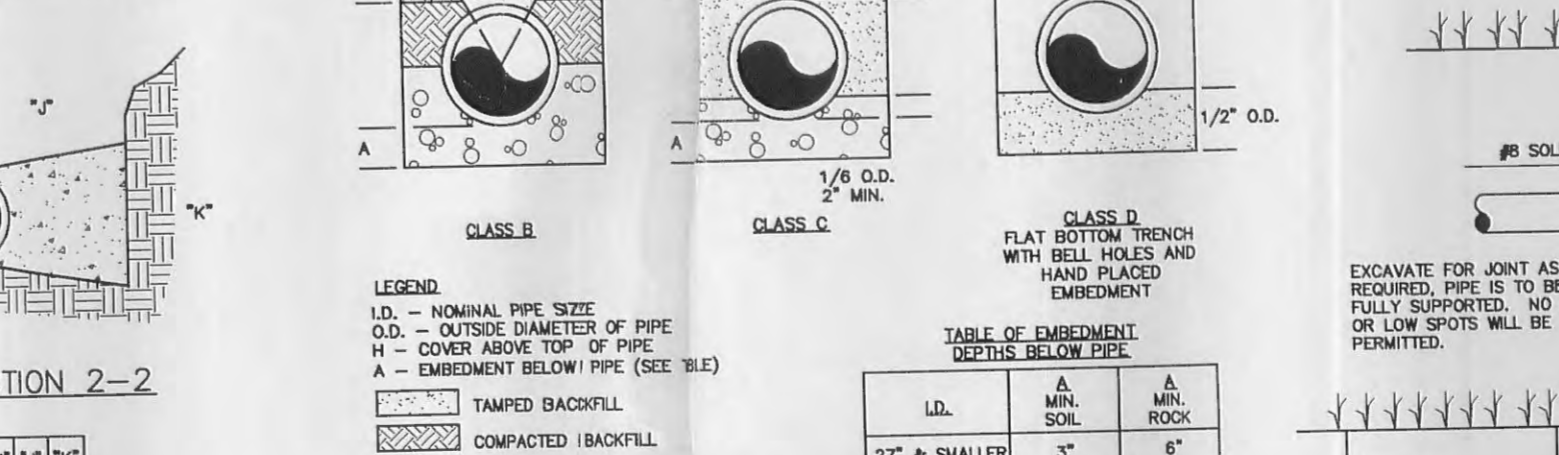
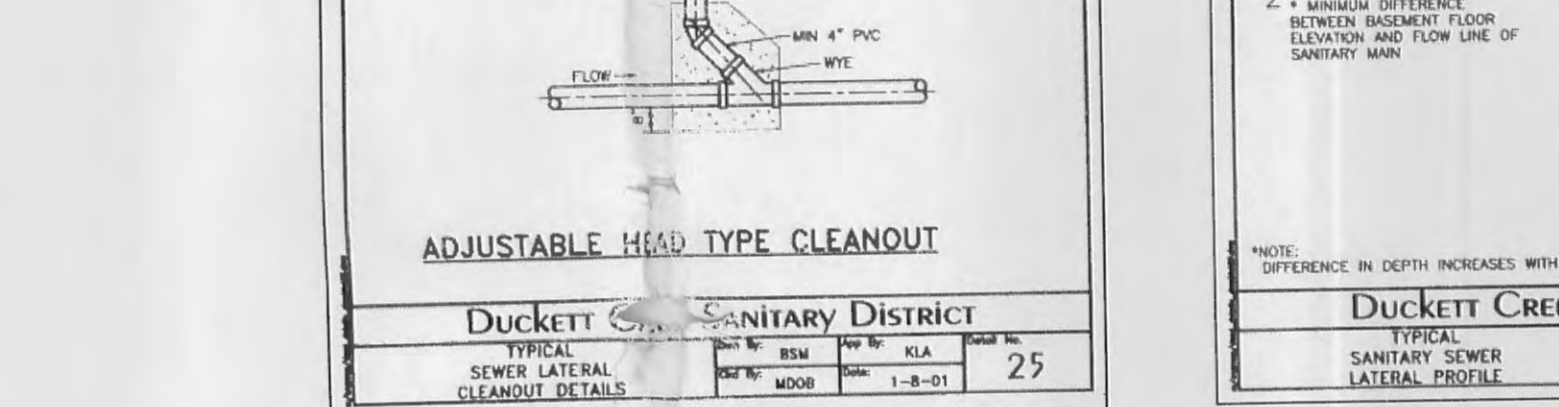
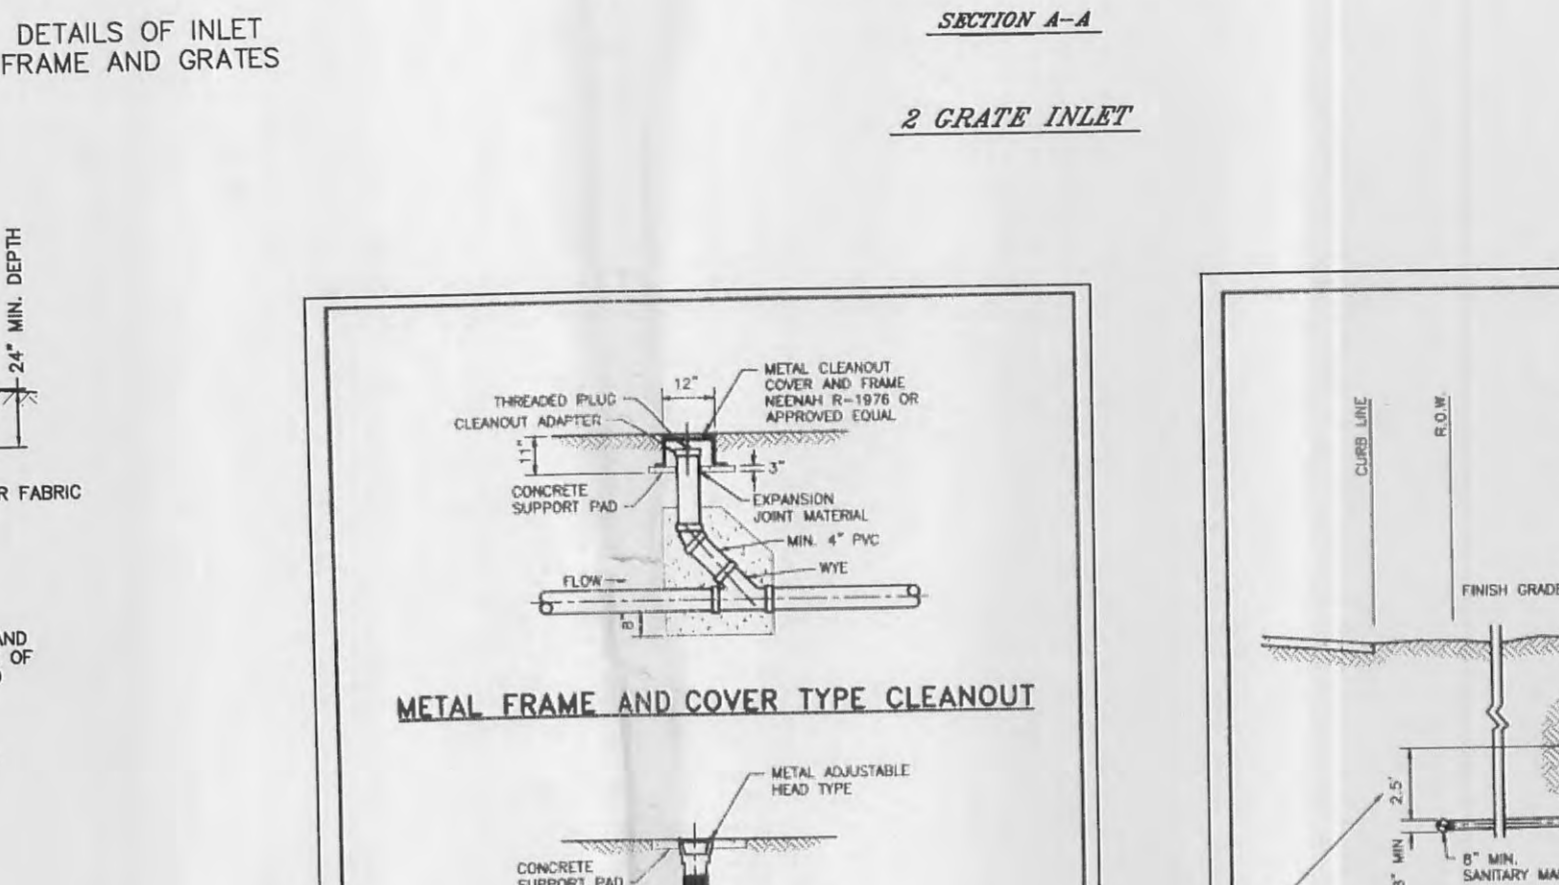
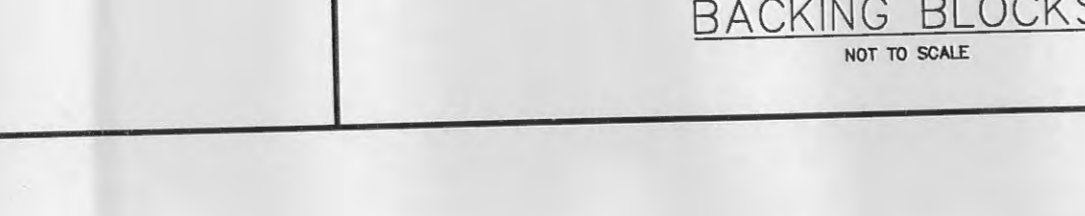
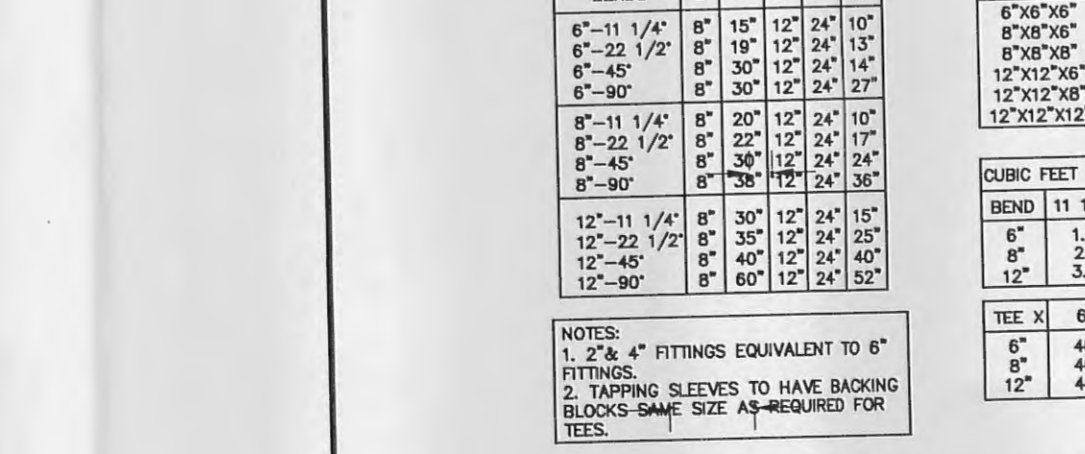
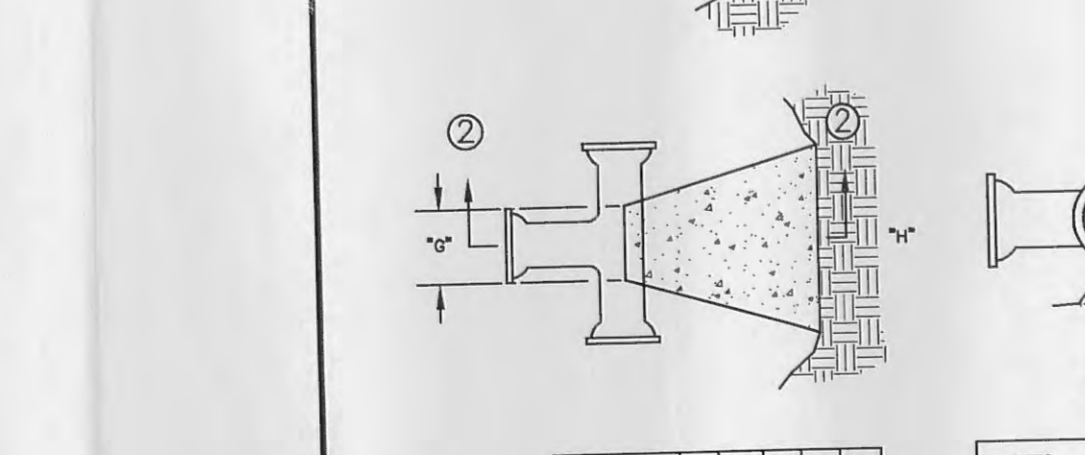
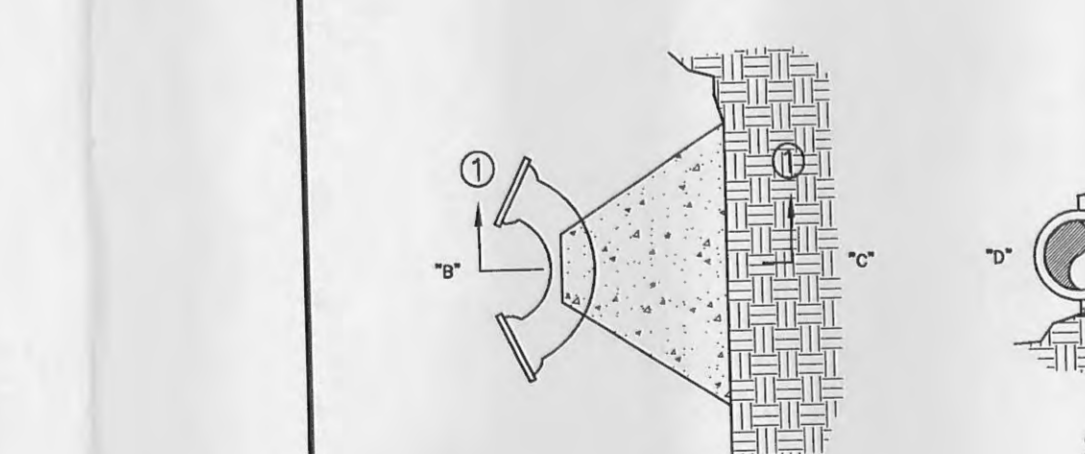
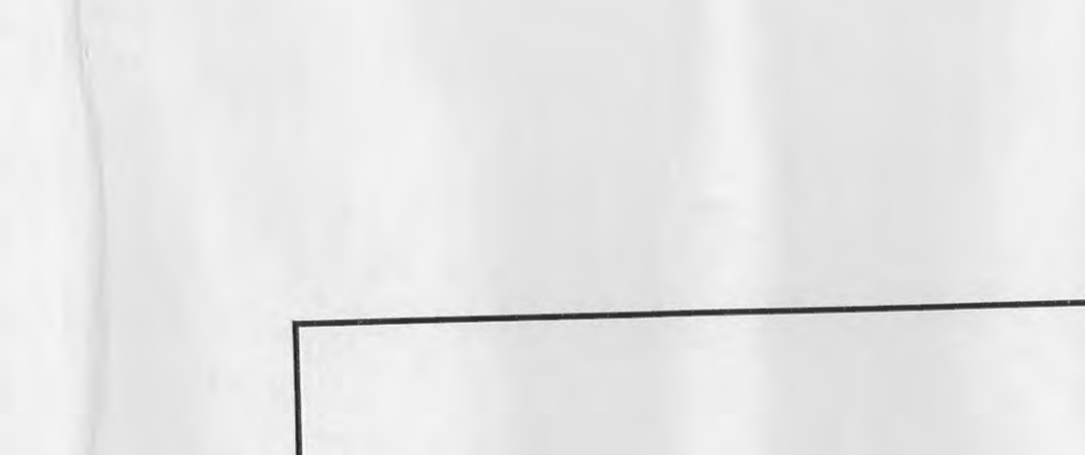
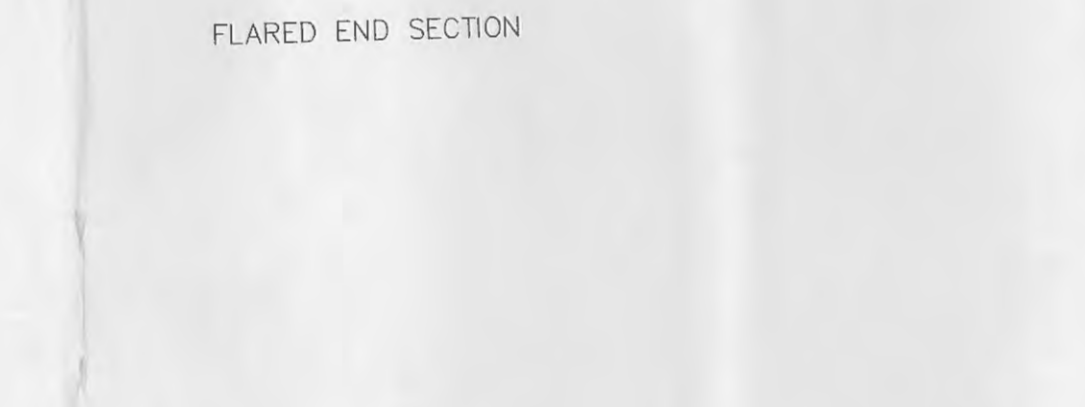
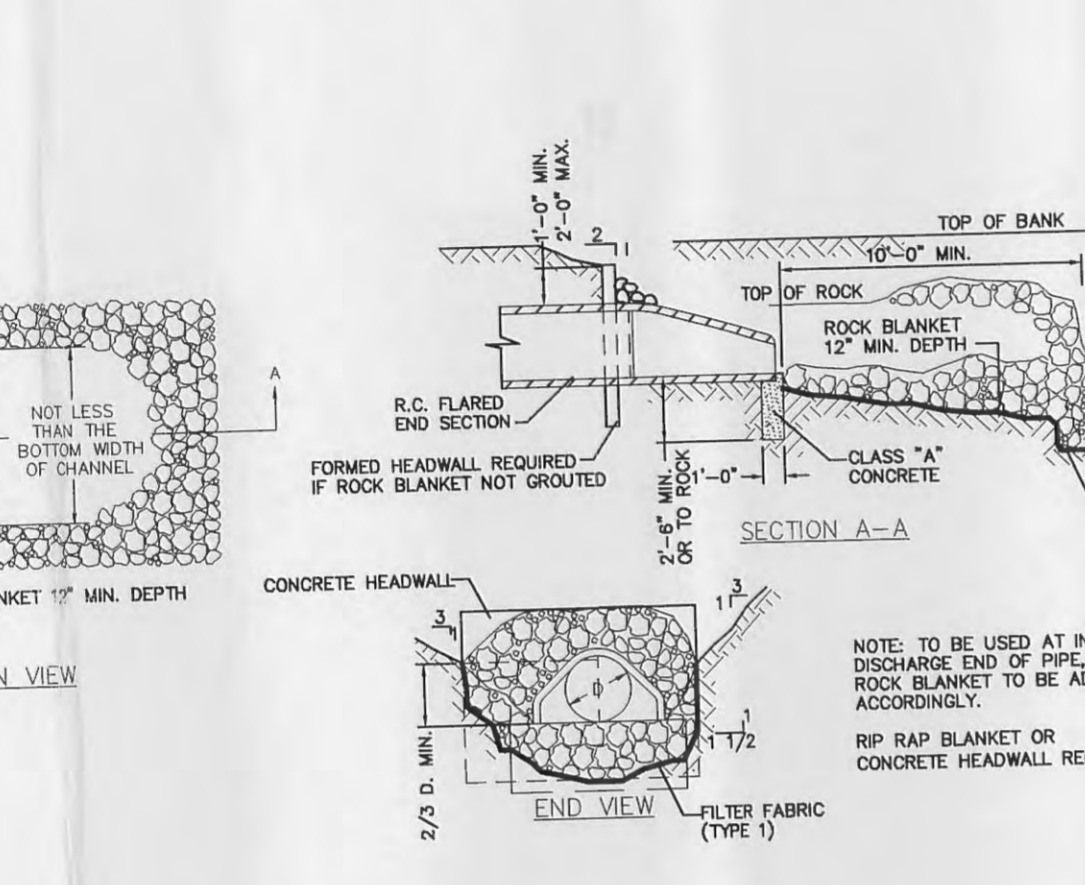
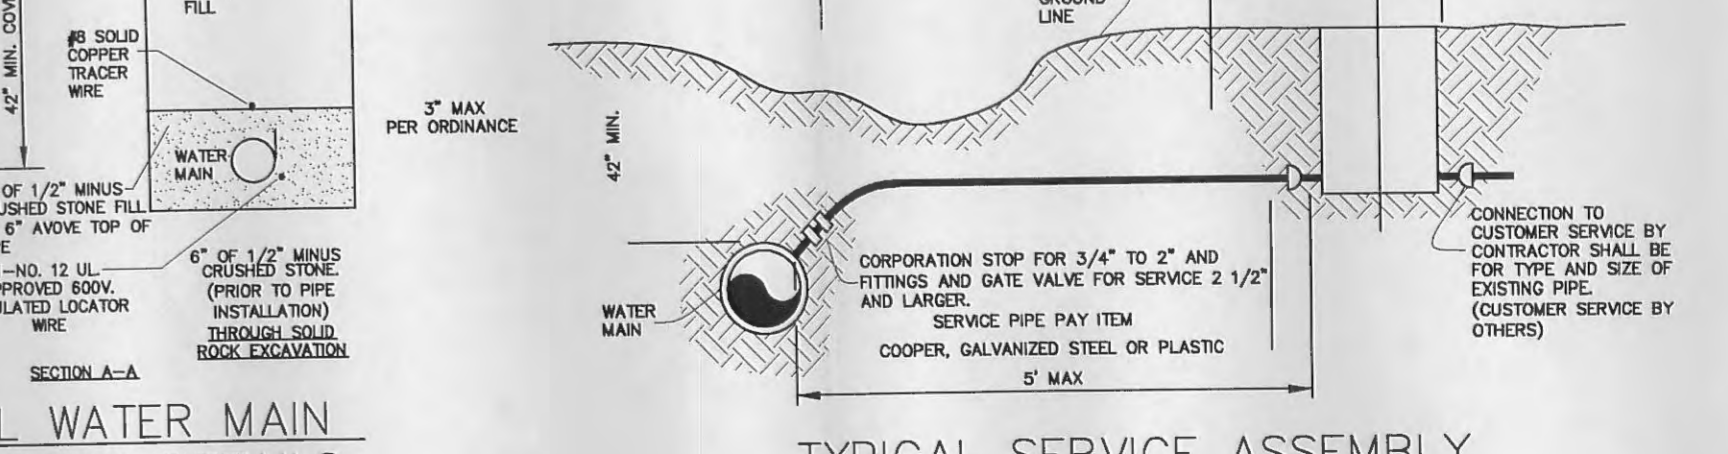
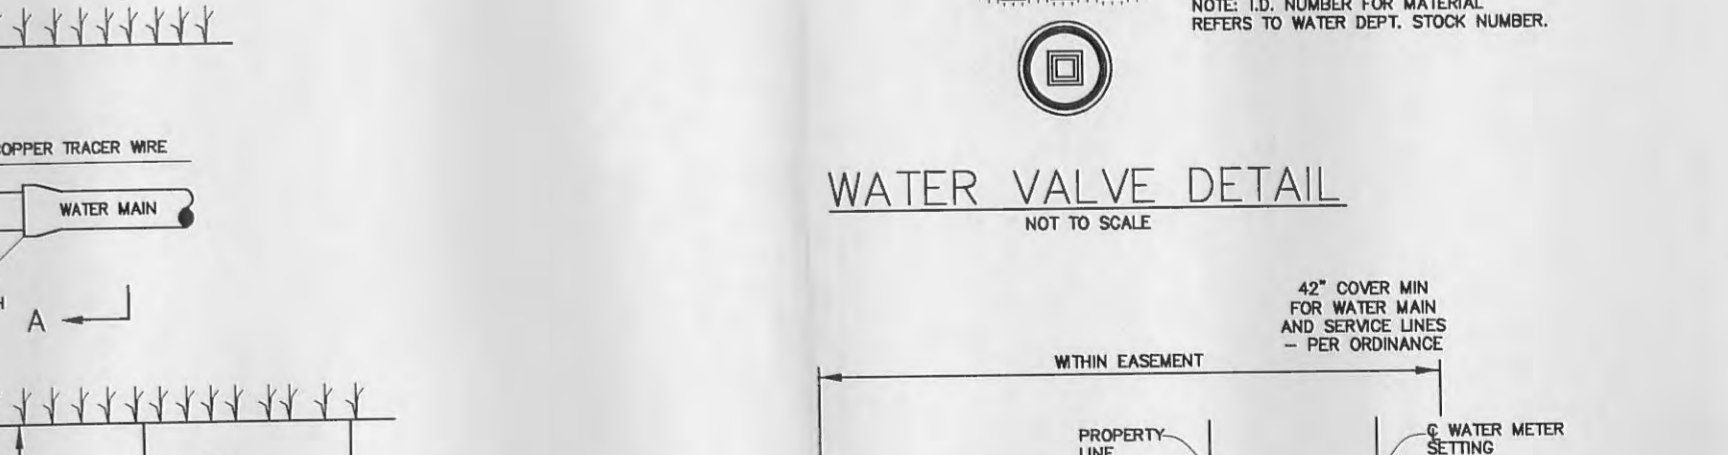
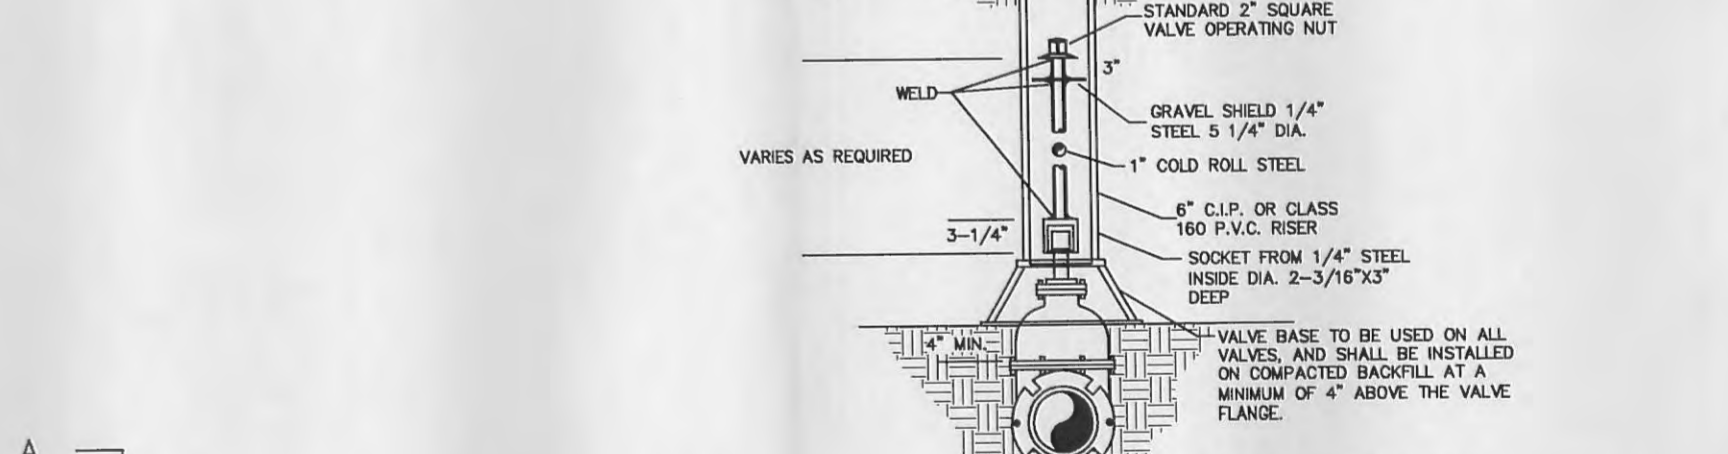
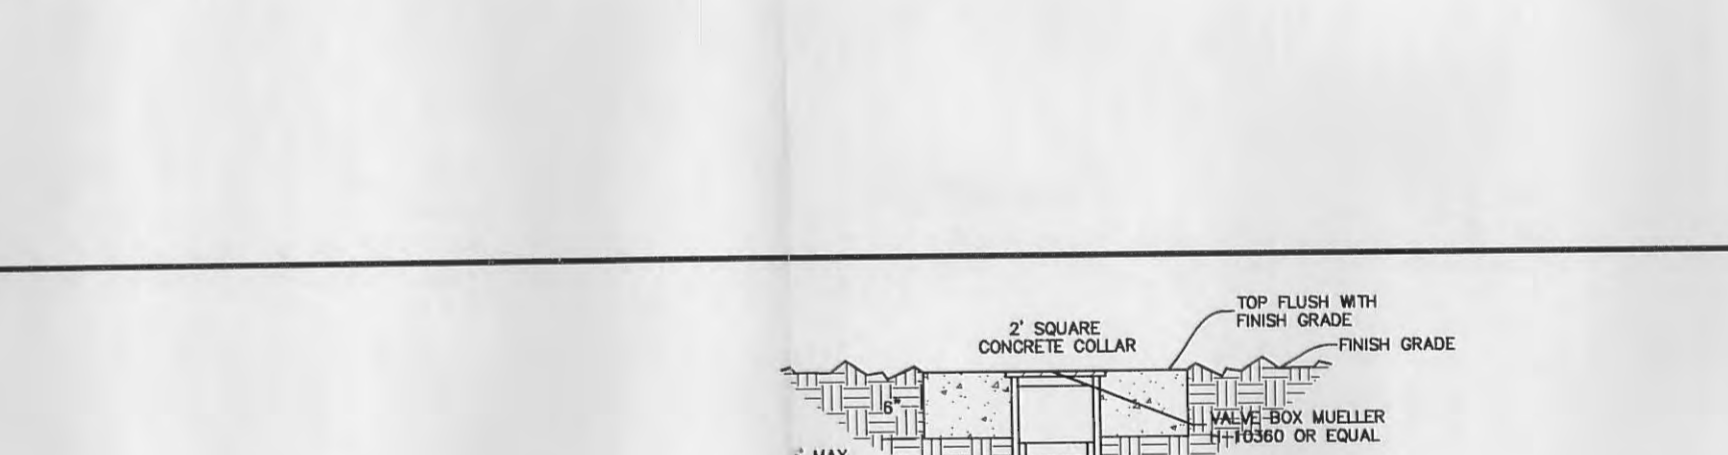
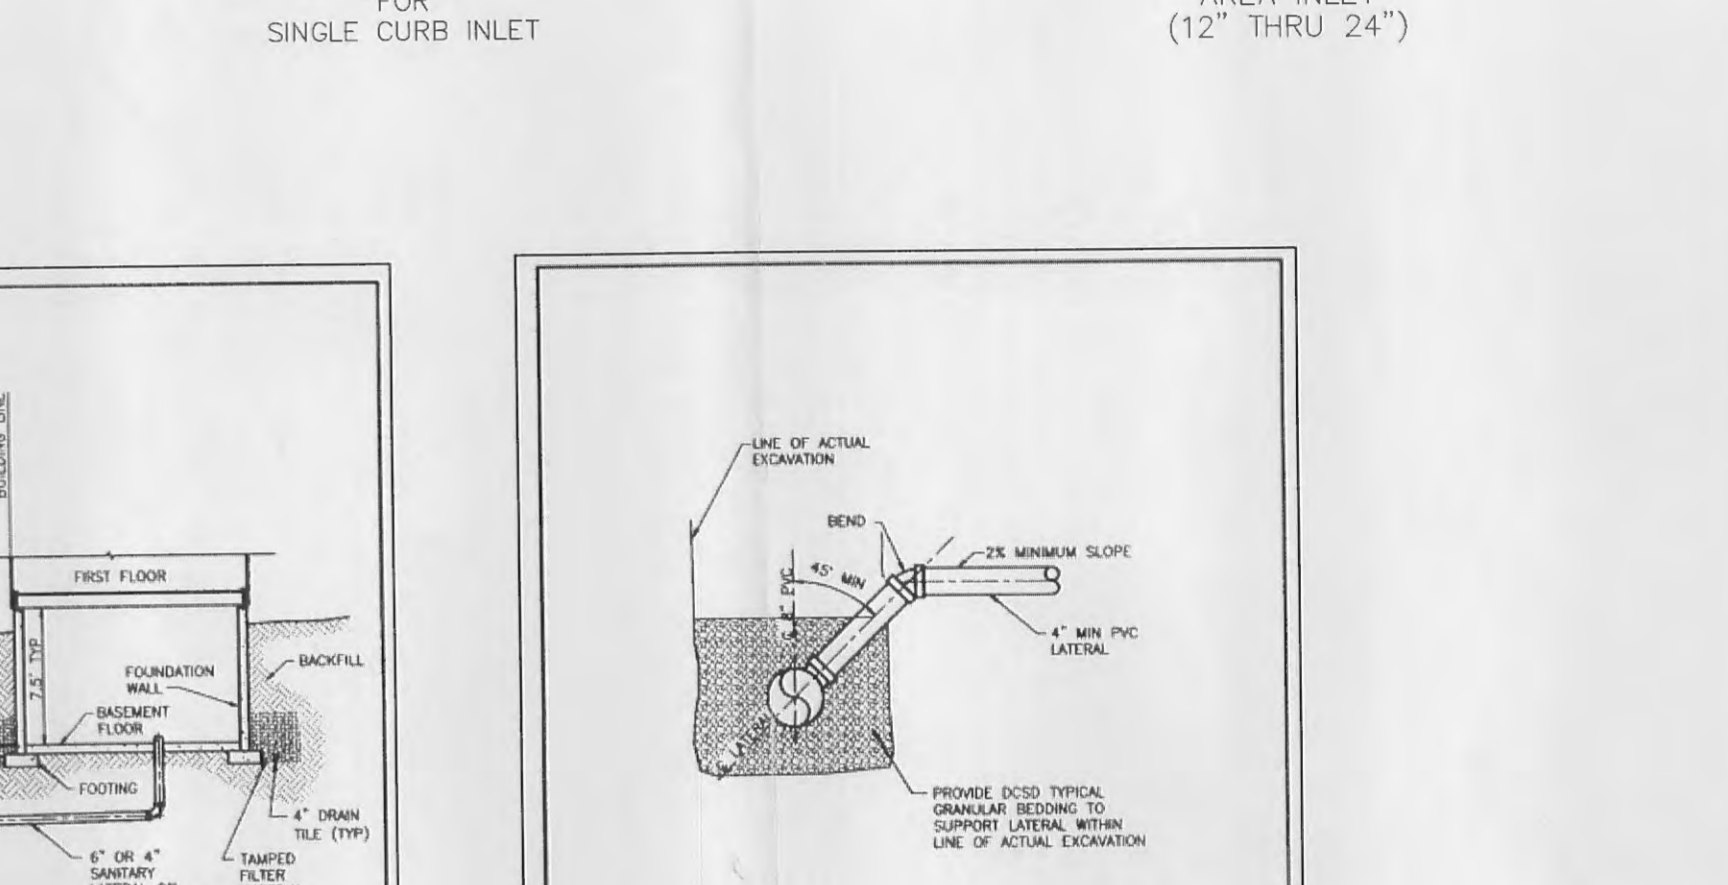
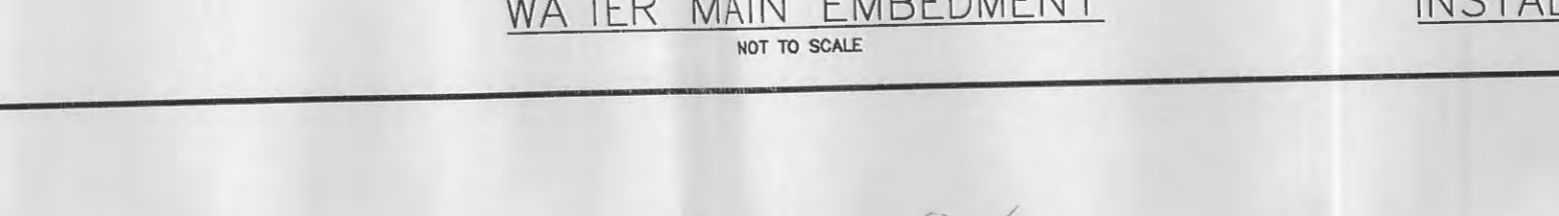
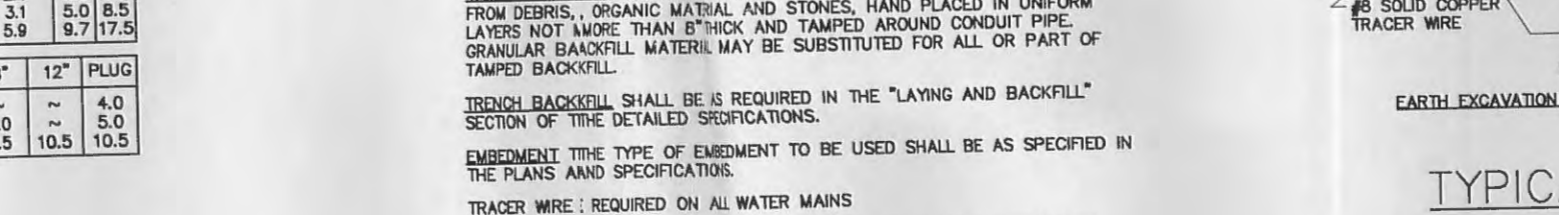
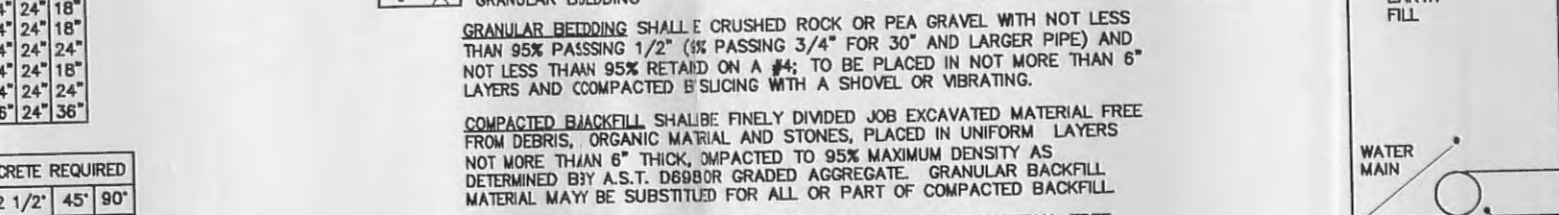
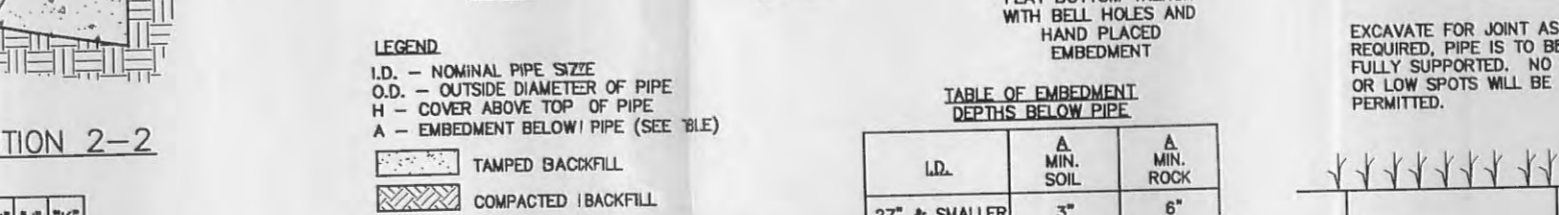
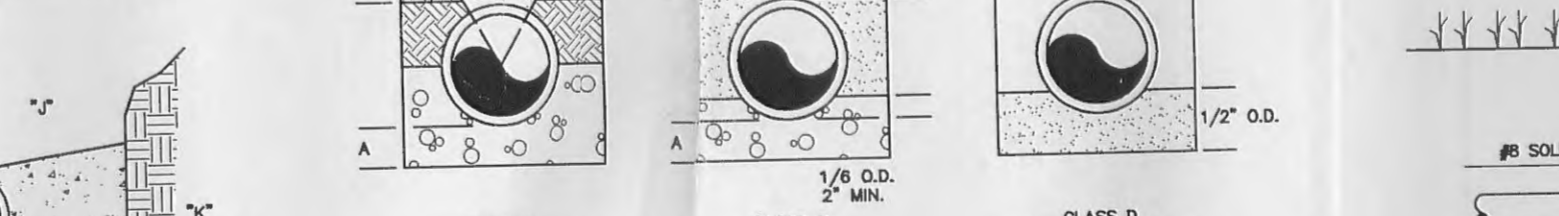
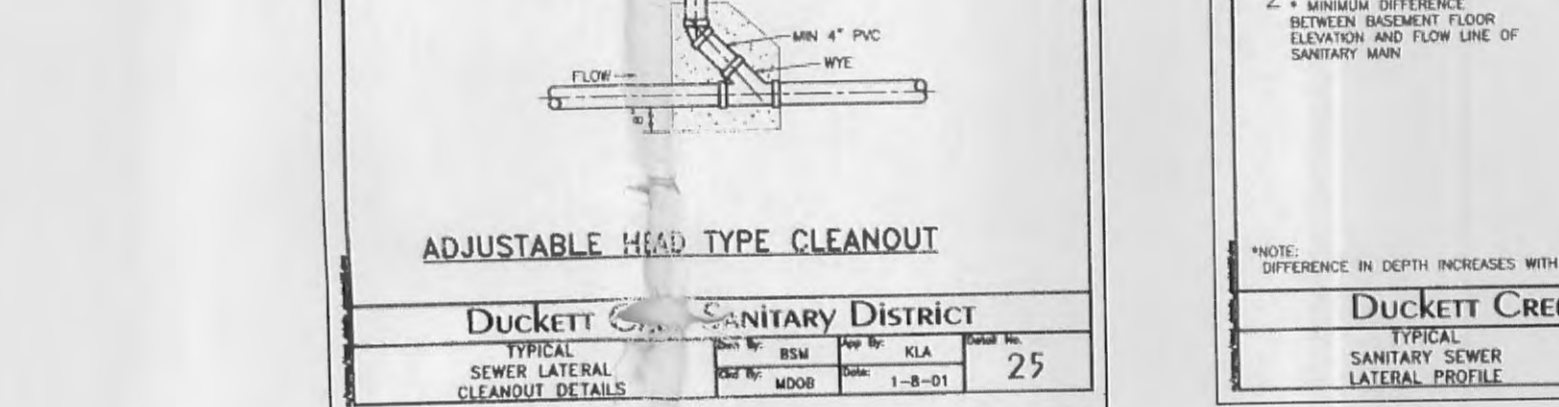
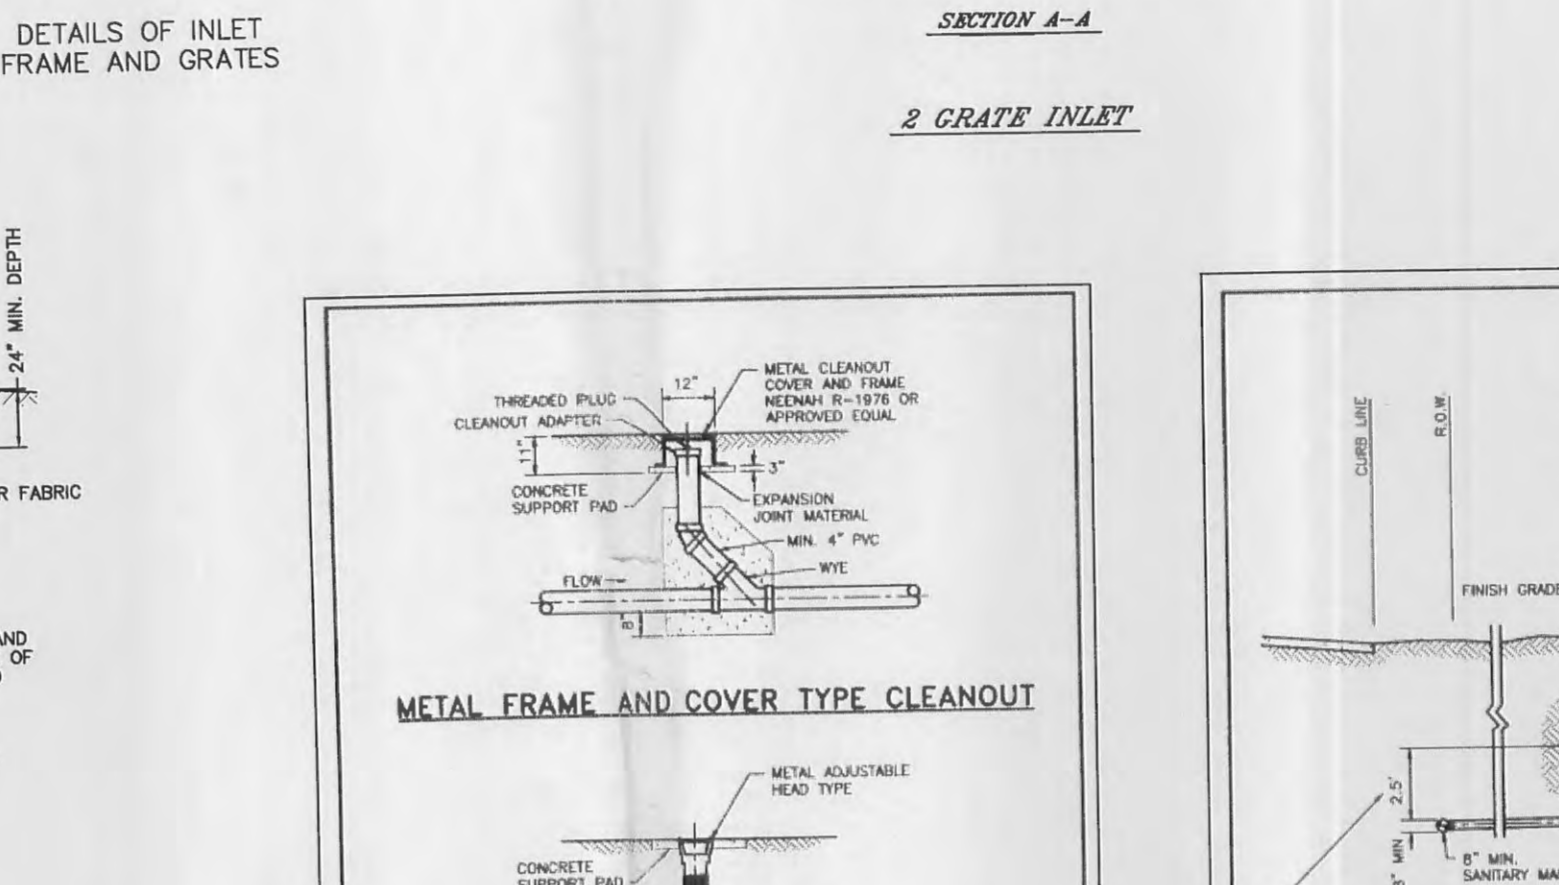
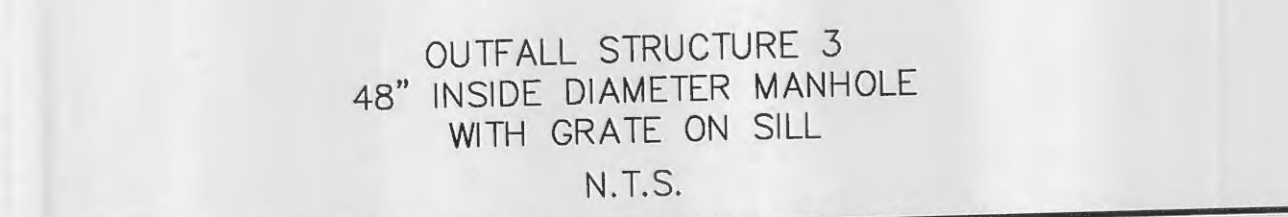
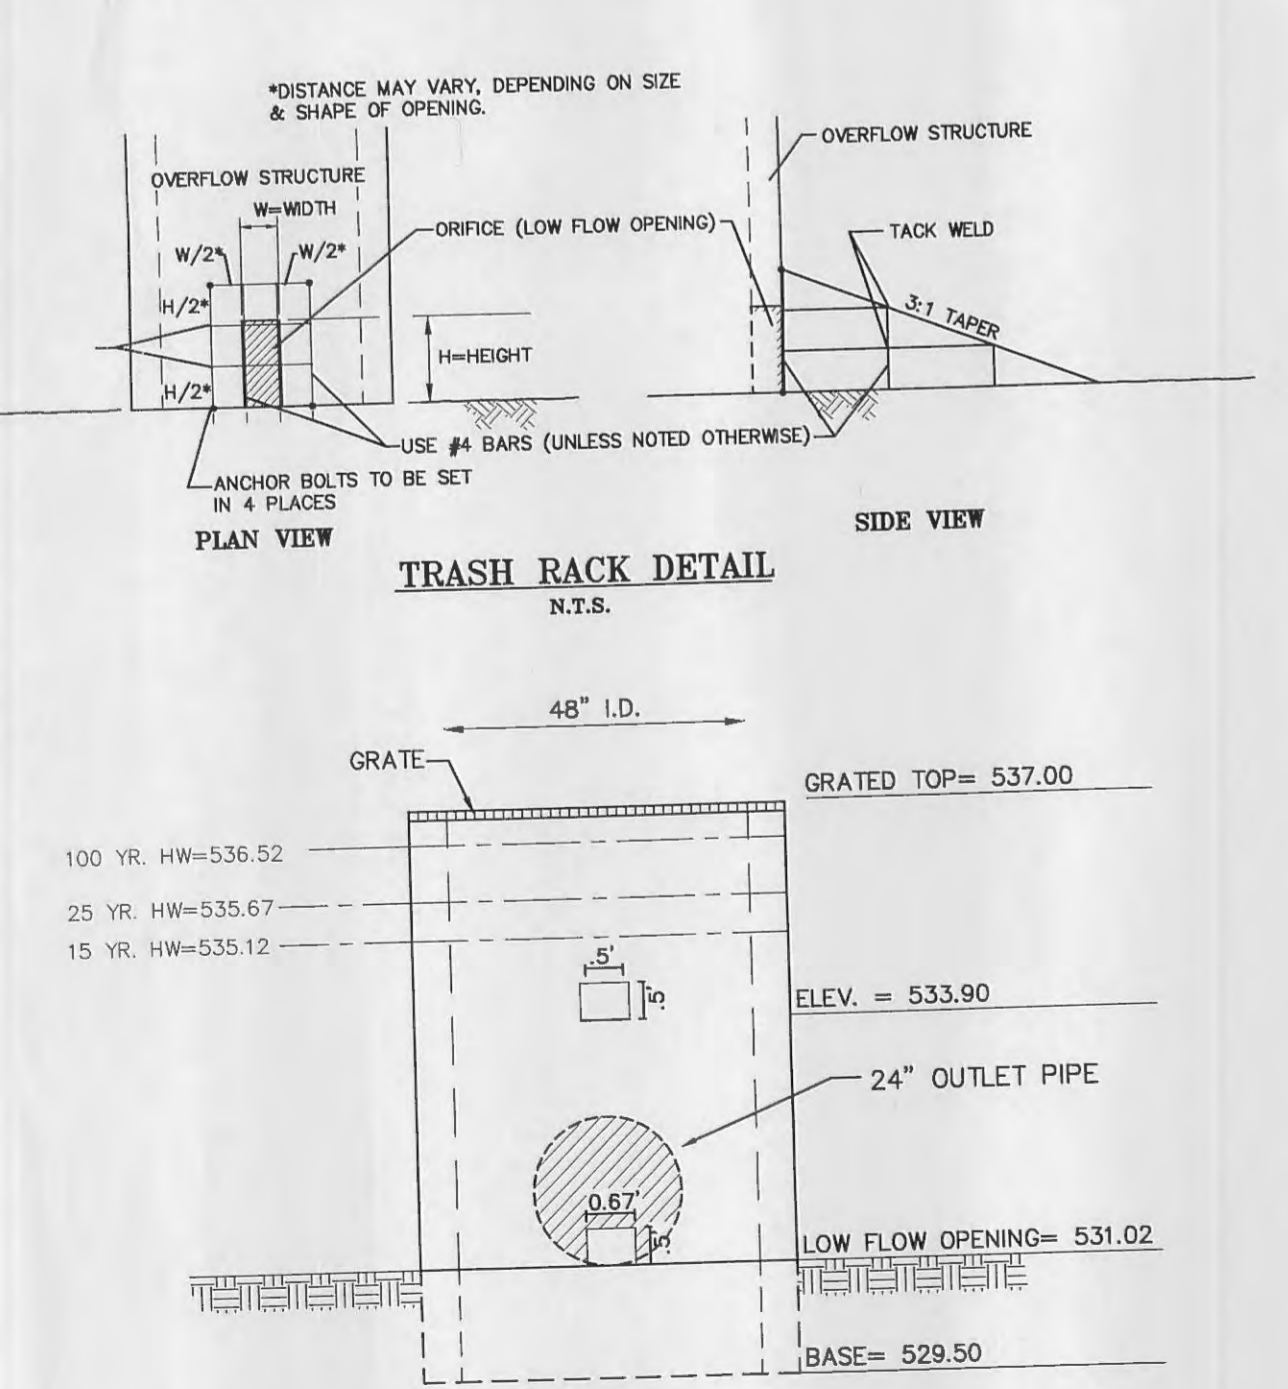
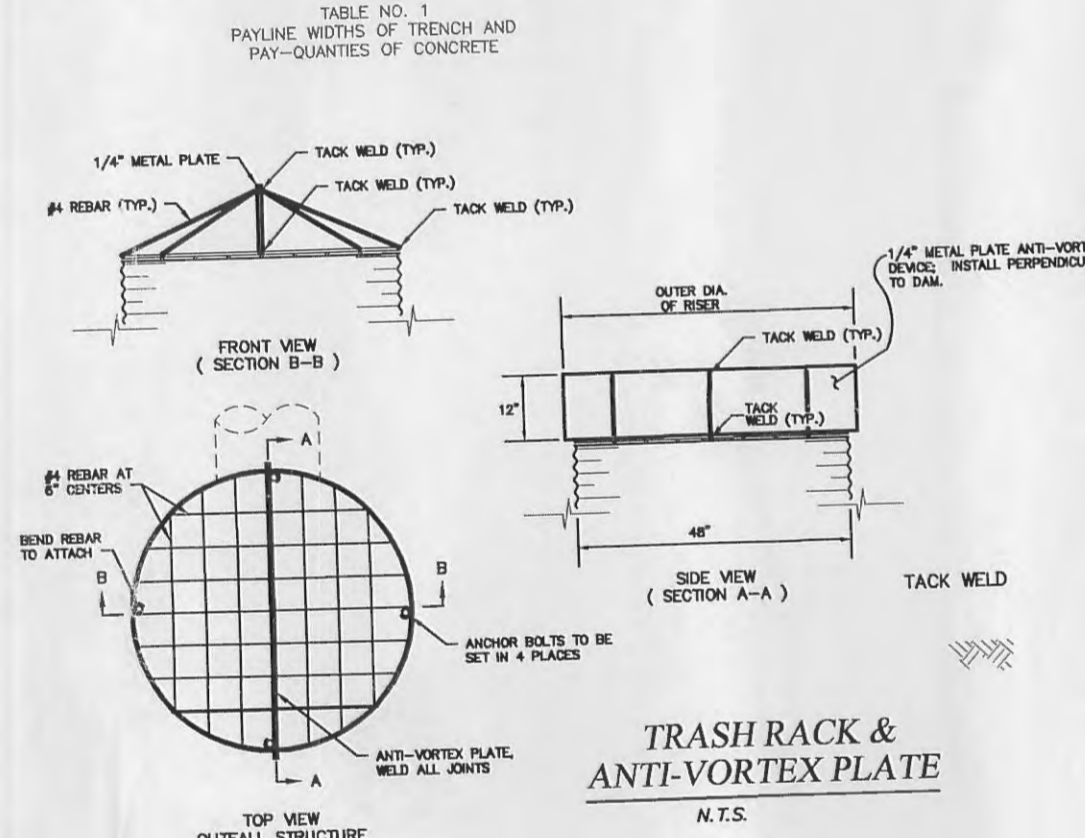


ROUND PIPE	HORIZONTAL ELLIPTICAL PIPE
4" 2.33 3.30	
6" 2.55 3.45	
8" 2.75 3.70	
10" 2.95 3.95	
12" 3.15 4.15	
14" 3.35 4.35	
100" 11.95 12.95	

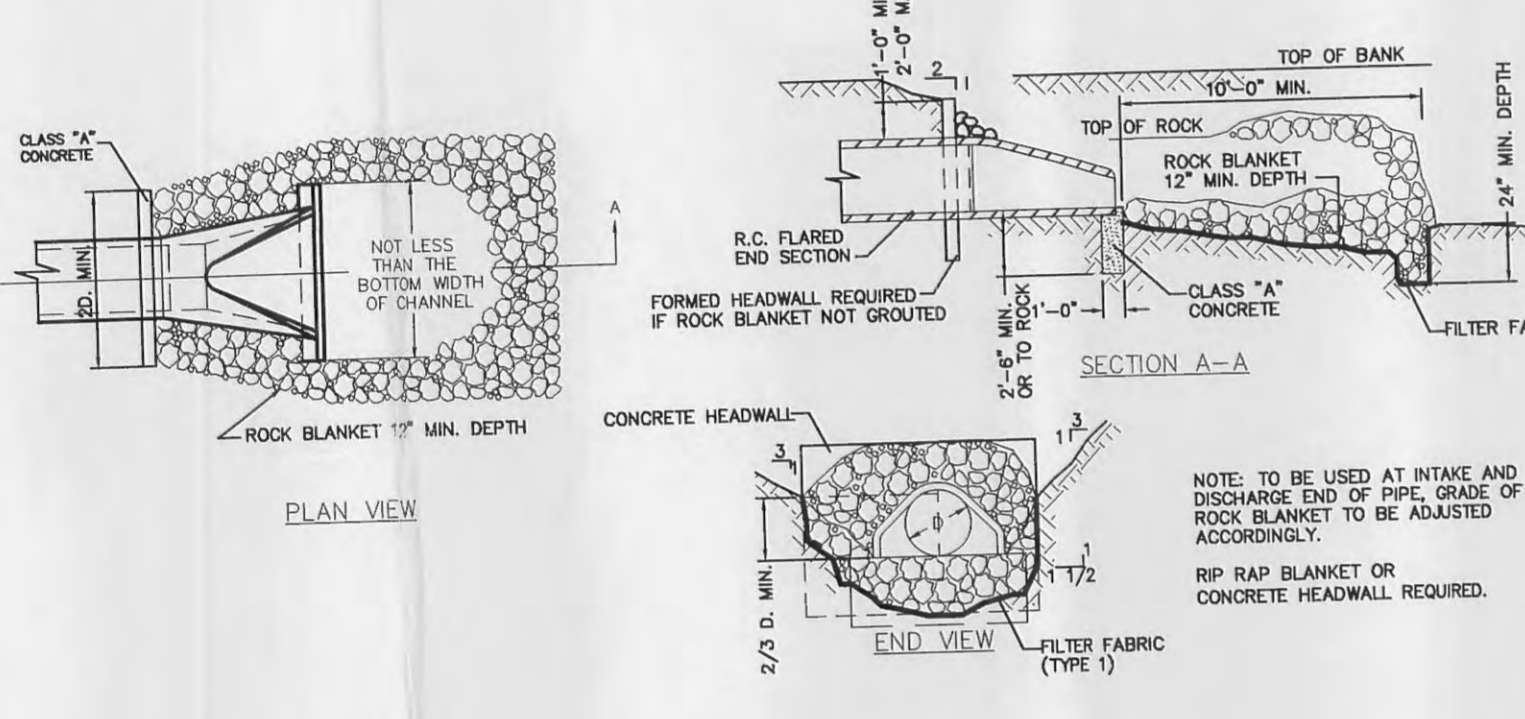

**PICKETT RAY & SILVER**  
 333 Mid Rivers Mall Drive  
 St. Peters, MO 63376  
 Phone (636) 397-1211  
 Fax (636) 397-1104

**CIVIL ENGINEERS  
 PLANNERS  
 LAND SURVEYORS**

**Walgreens**  
 IMPROVEMENT PLANS  
 OF FALLON, MISSOURI

101 SOUTH BRENWOOD, SUITE 100  
 ST. LOUIS, MO 63104  
 (314)968-9838

Prepared For:  
**PACE PROPERTIES, INC.**

NO.	DATE	REVISIONS
1	03-06-07	PER WALGREENS COMMENTS
2	03-07-07	PER CITY OF FALLON COMMENTS
3	05-03-07	PER DUCKETT CREEK SEWER & PWD#2
4	05-21-07	PER DEVELOPER

**ENGINEERS AUTHENTICATION**  
 The responsibility for professional engineering liability on this project is hereby limited to the set of plans authenticated by the seal, signature, and date hereunder attached. Responsibility is disclaimed for all other engineering plans involved in this project and specifically excludes revisions after this date unless reauthenticated.

**PICKETT RAY & SILVER, INC.**  
 PROFESSIONAL ENGINEER

DRAWN *B.L.P.* DATE 01-31-07  
 CHECKED *D.L.S.* DATE 01-31-07

PROJECT # 01045.PAPR.06  
 TASK # 2 FIELD BOOK 2

**WALGREENS - OF FALLON  
 IMPROVEMENT PLANS  
 STORM SEWER &  
 WATER MAIN DETAILS**

SHEET 9 OF 10  
 © Copyright 2007 by Pickett, Ray & Silver

I:\sewer\projects\01045.Walgreens\01045.dwg, 6/25/2007 2:35:20 PM, SECURITE 5703Z