
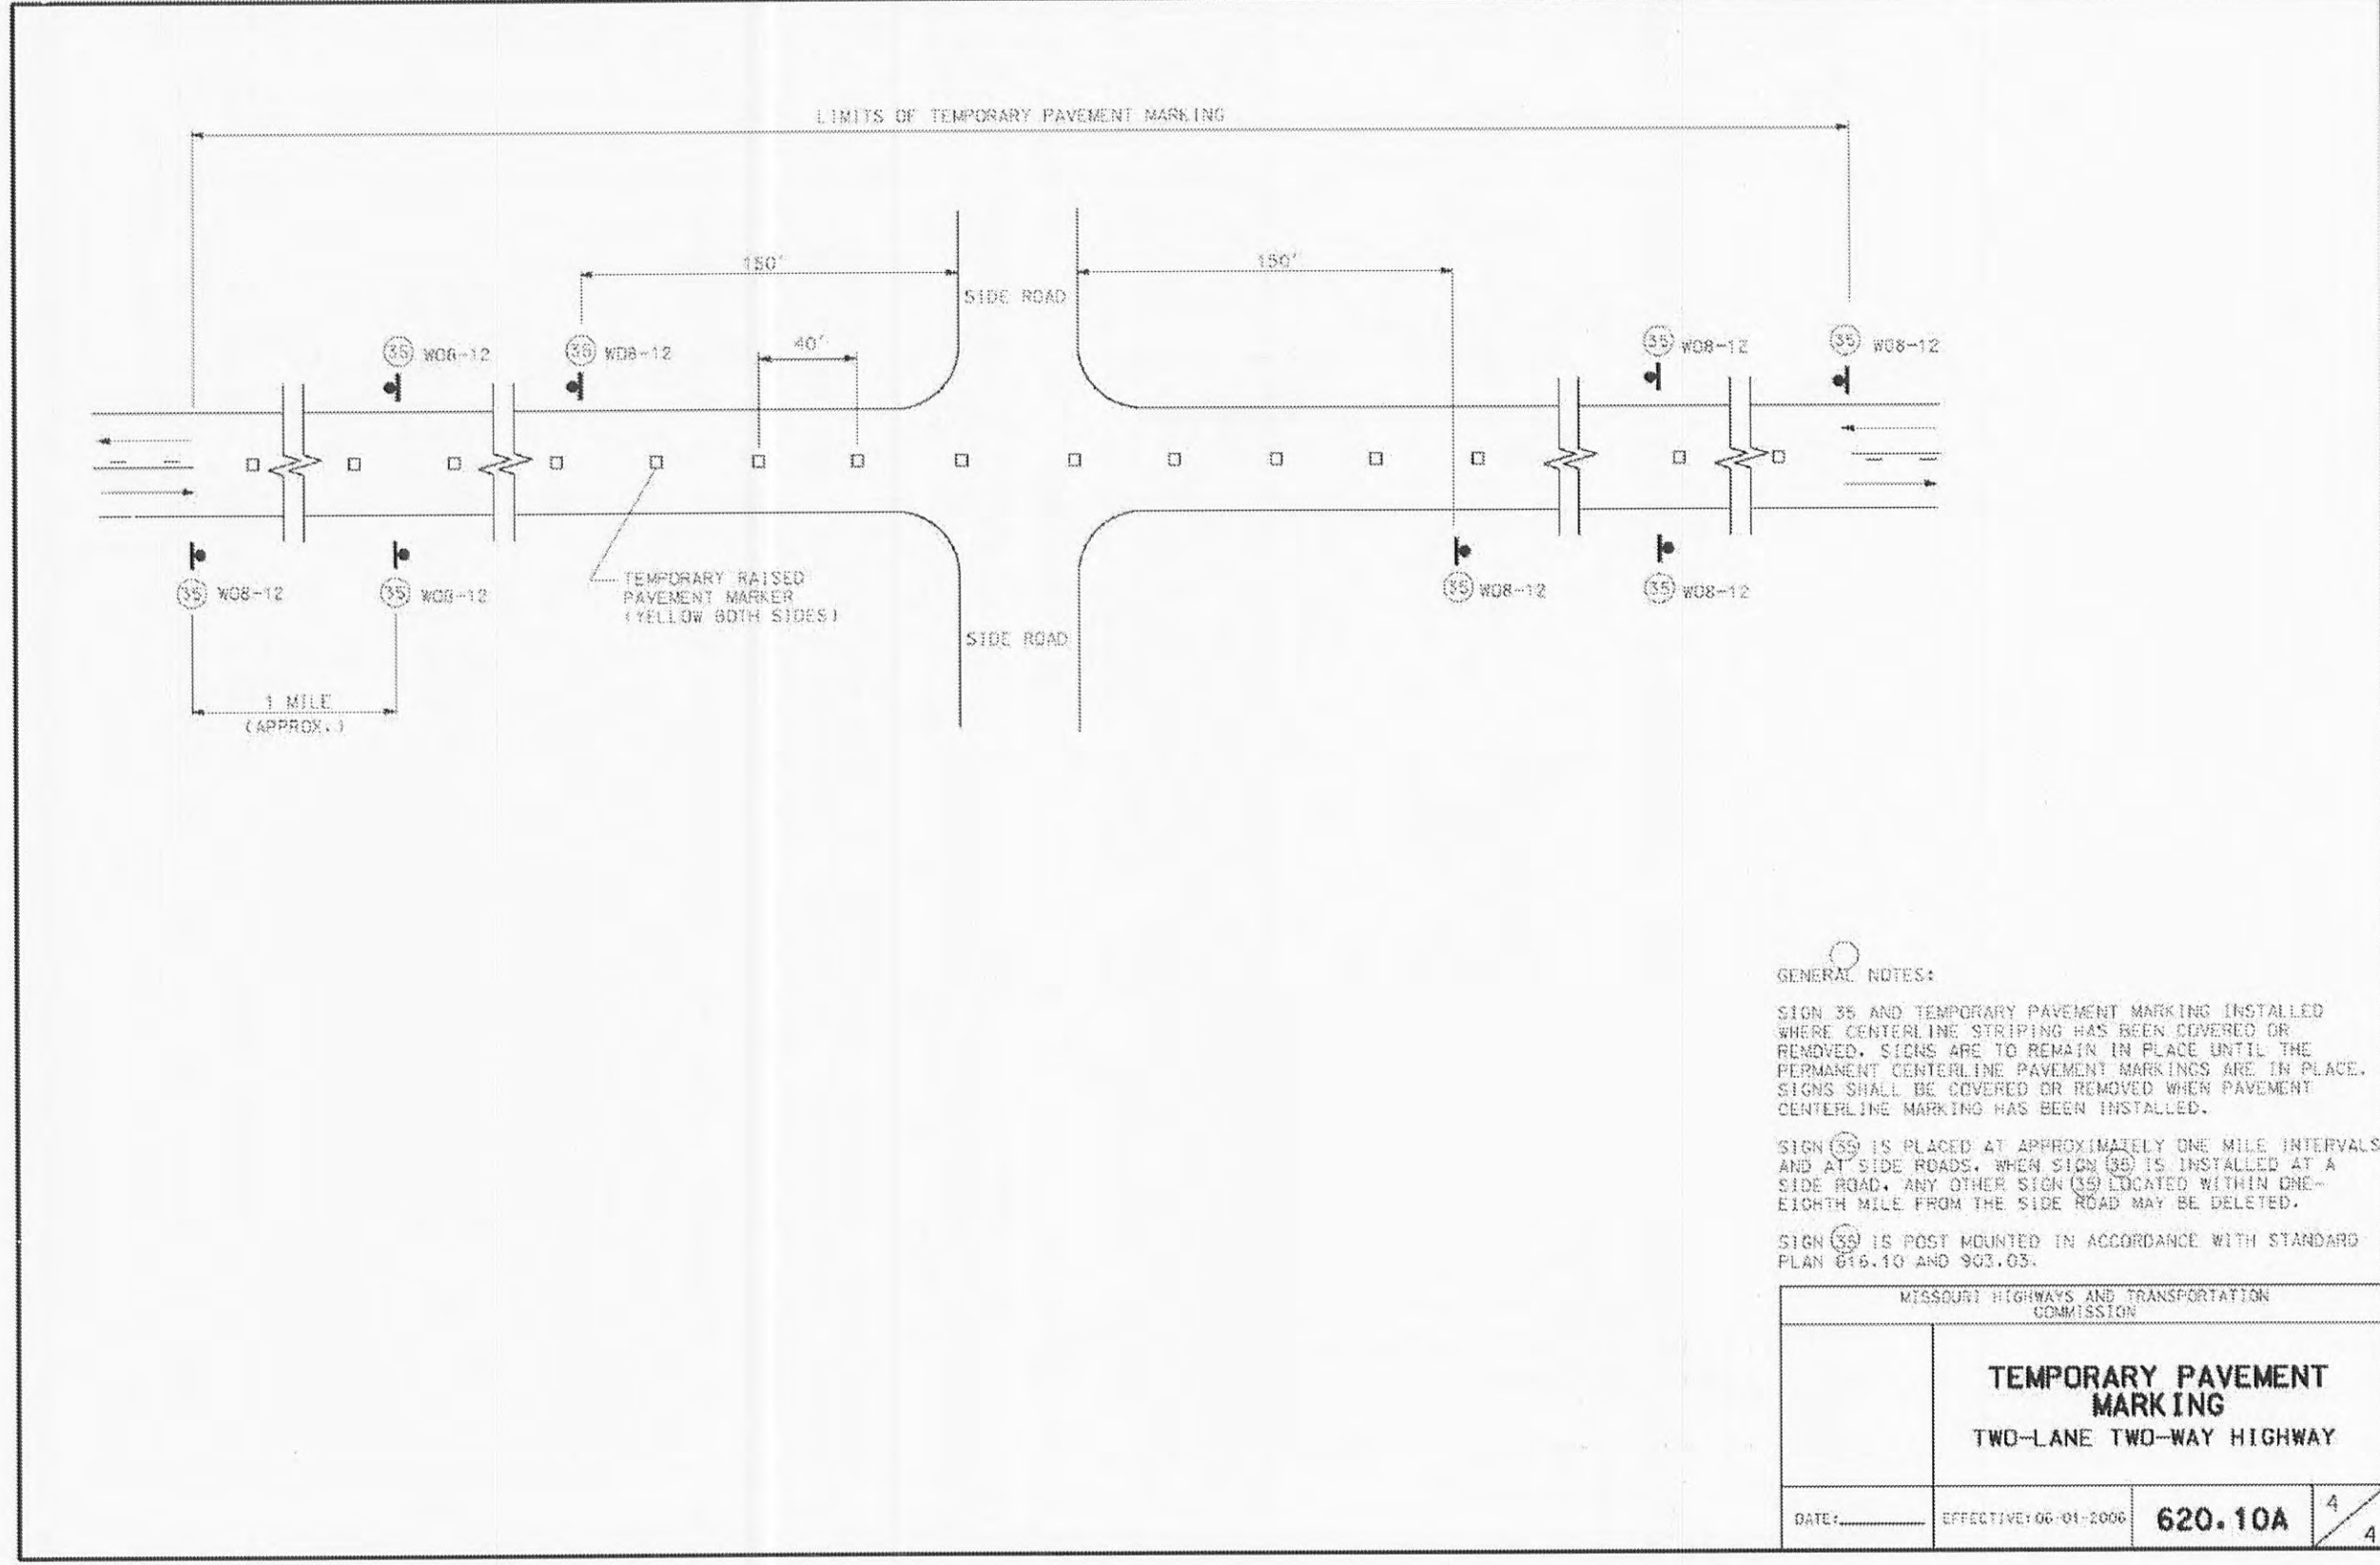


FOR INFORMATION ONLY

IT IS THE CONTRACTOR'S RESPONSIBILITY TO OBTAIN THE CURRENT EDITION OF MoDOT'S STANDARD DRAWINGS

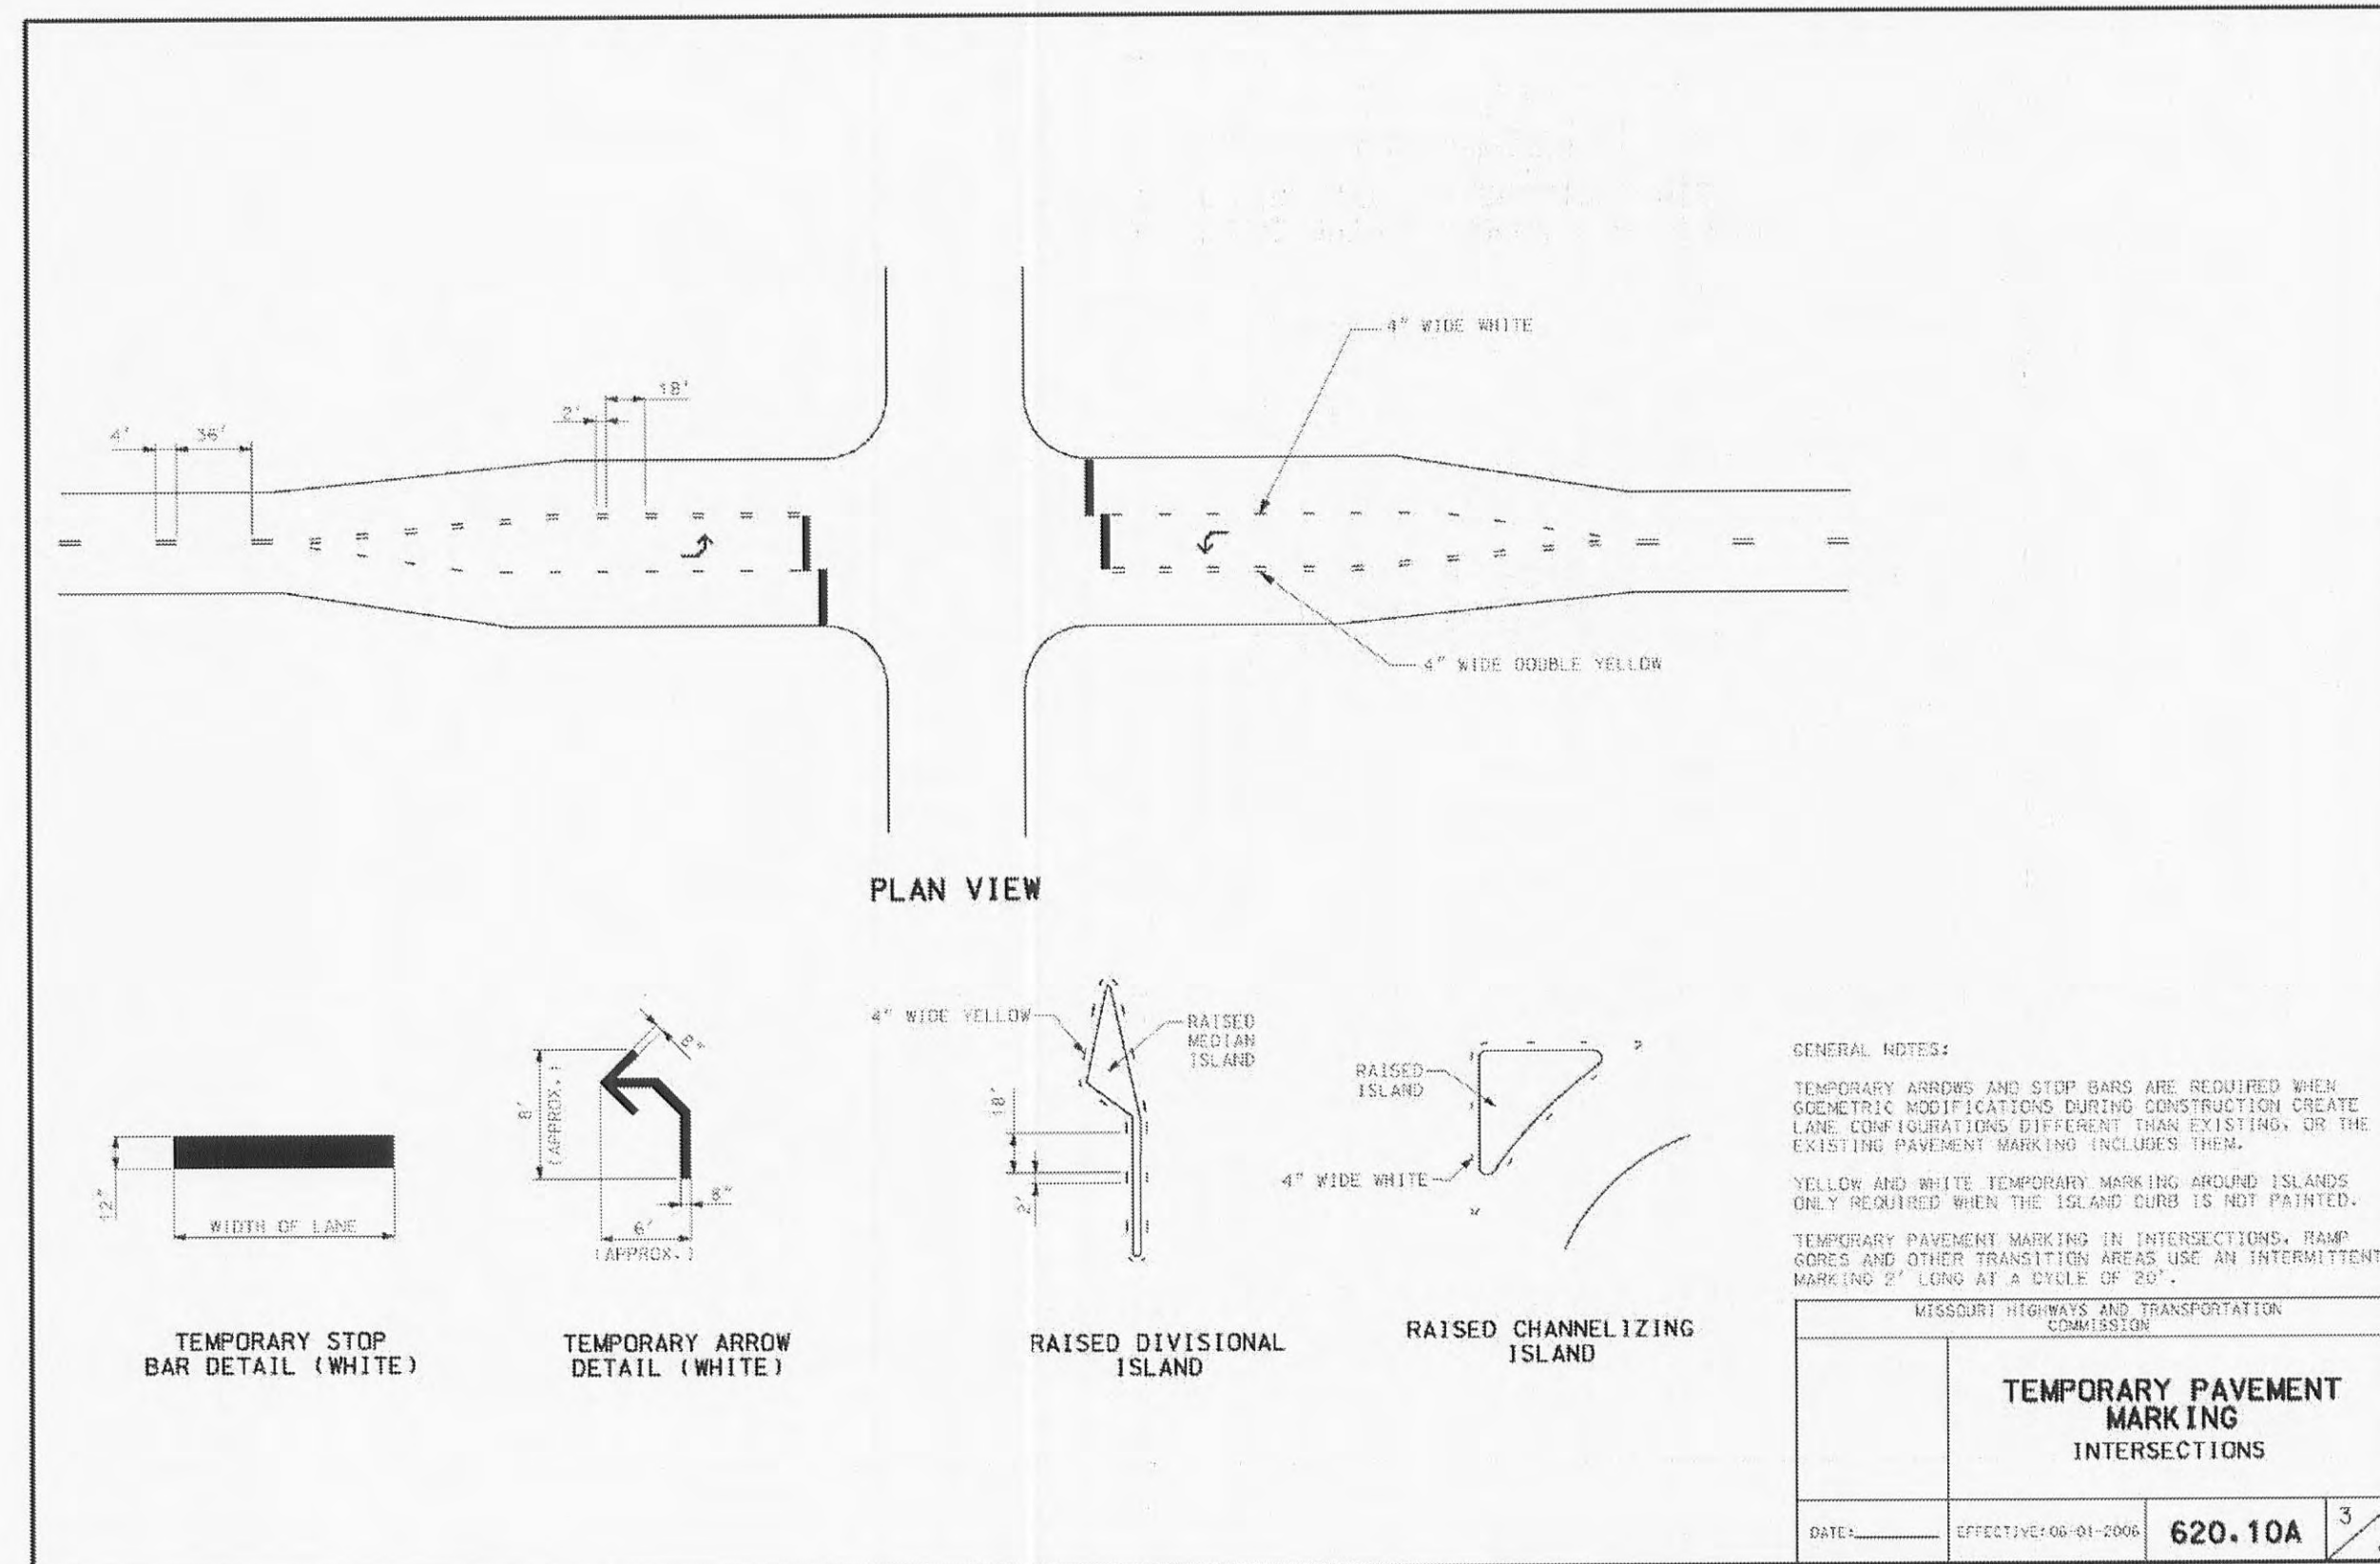


SHEET NO.

17

Job No. 157-07
 Date: 1/16/08
 Scale: NTS
 Drawn by: BEC
 Design by: BEC
 Approved by: CMB
 File Name: PLN

REVISIONS

WAL-MART
 Save money. Live better.
 PROPOSED EXPANSION TO WAL-MART #2616-04

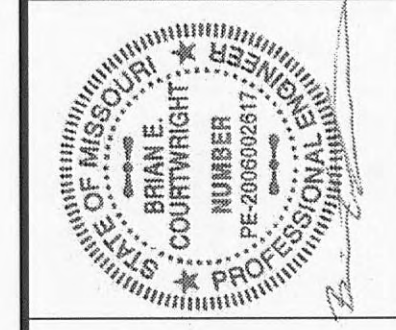

CBB Crawford, Bunte, Brammeier
 Traffic and Transportation Engineers
 St. Louis, Missouri / Glen Carbon, Illinois
 314-878-6644 618-656-2612
 Fax: 314-878-5876 E-Mail: cbb@cbttraffic.com

ROADWAY
 MoDOT STANDARDS
 MO ROUTE K
 @ MEXICO ROAD
 O'FALLON, MISSOURI