
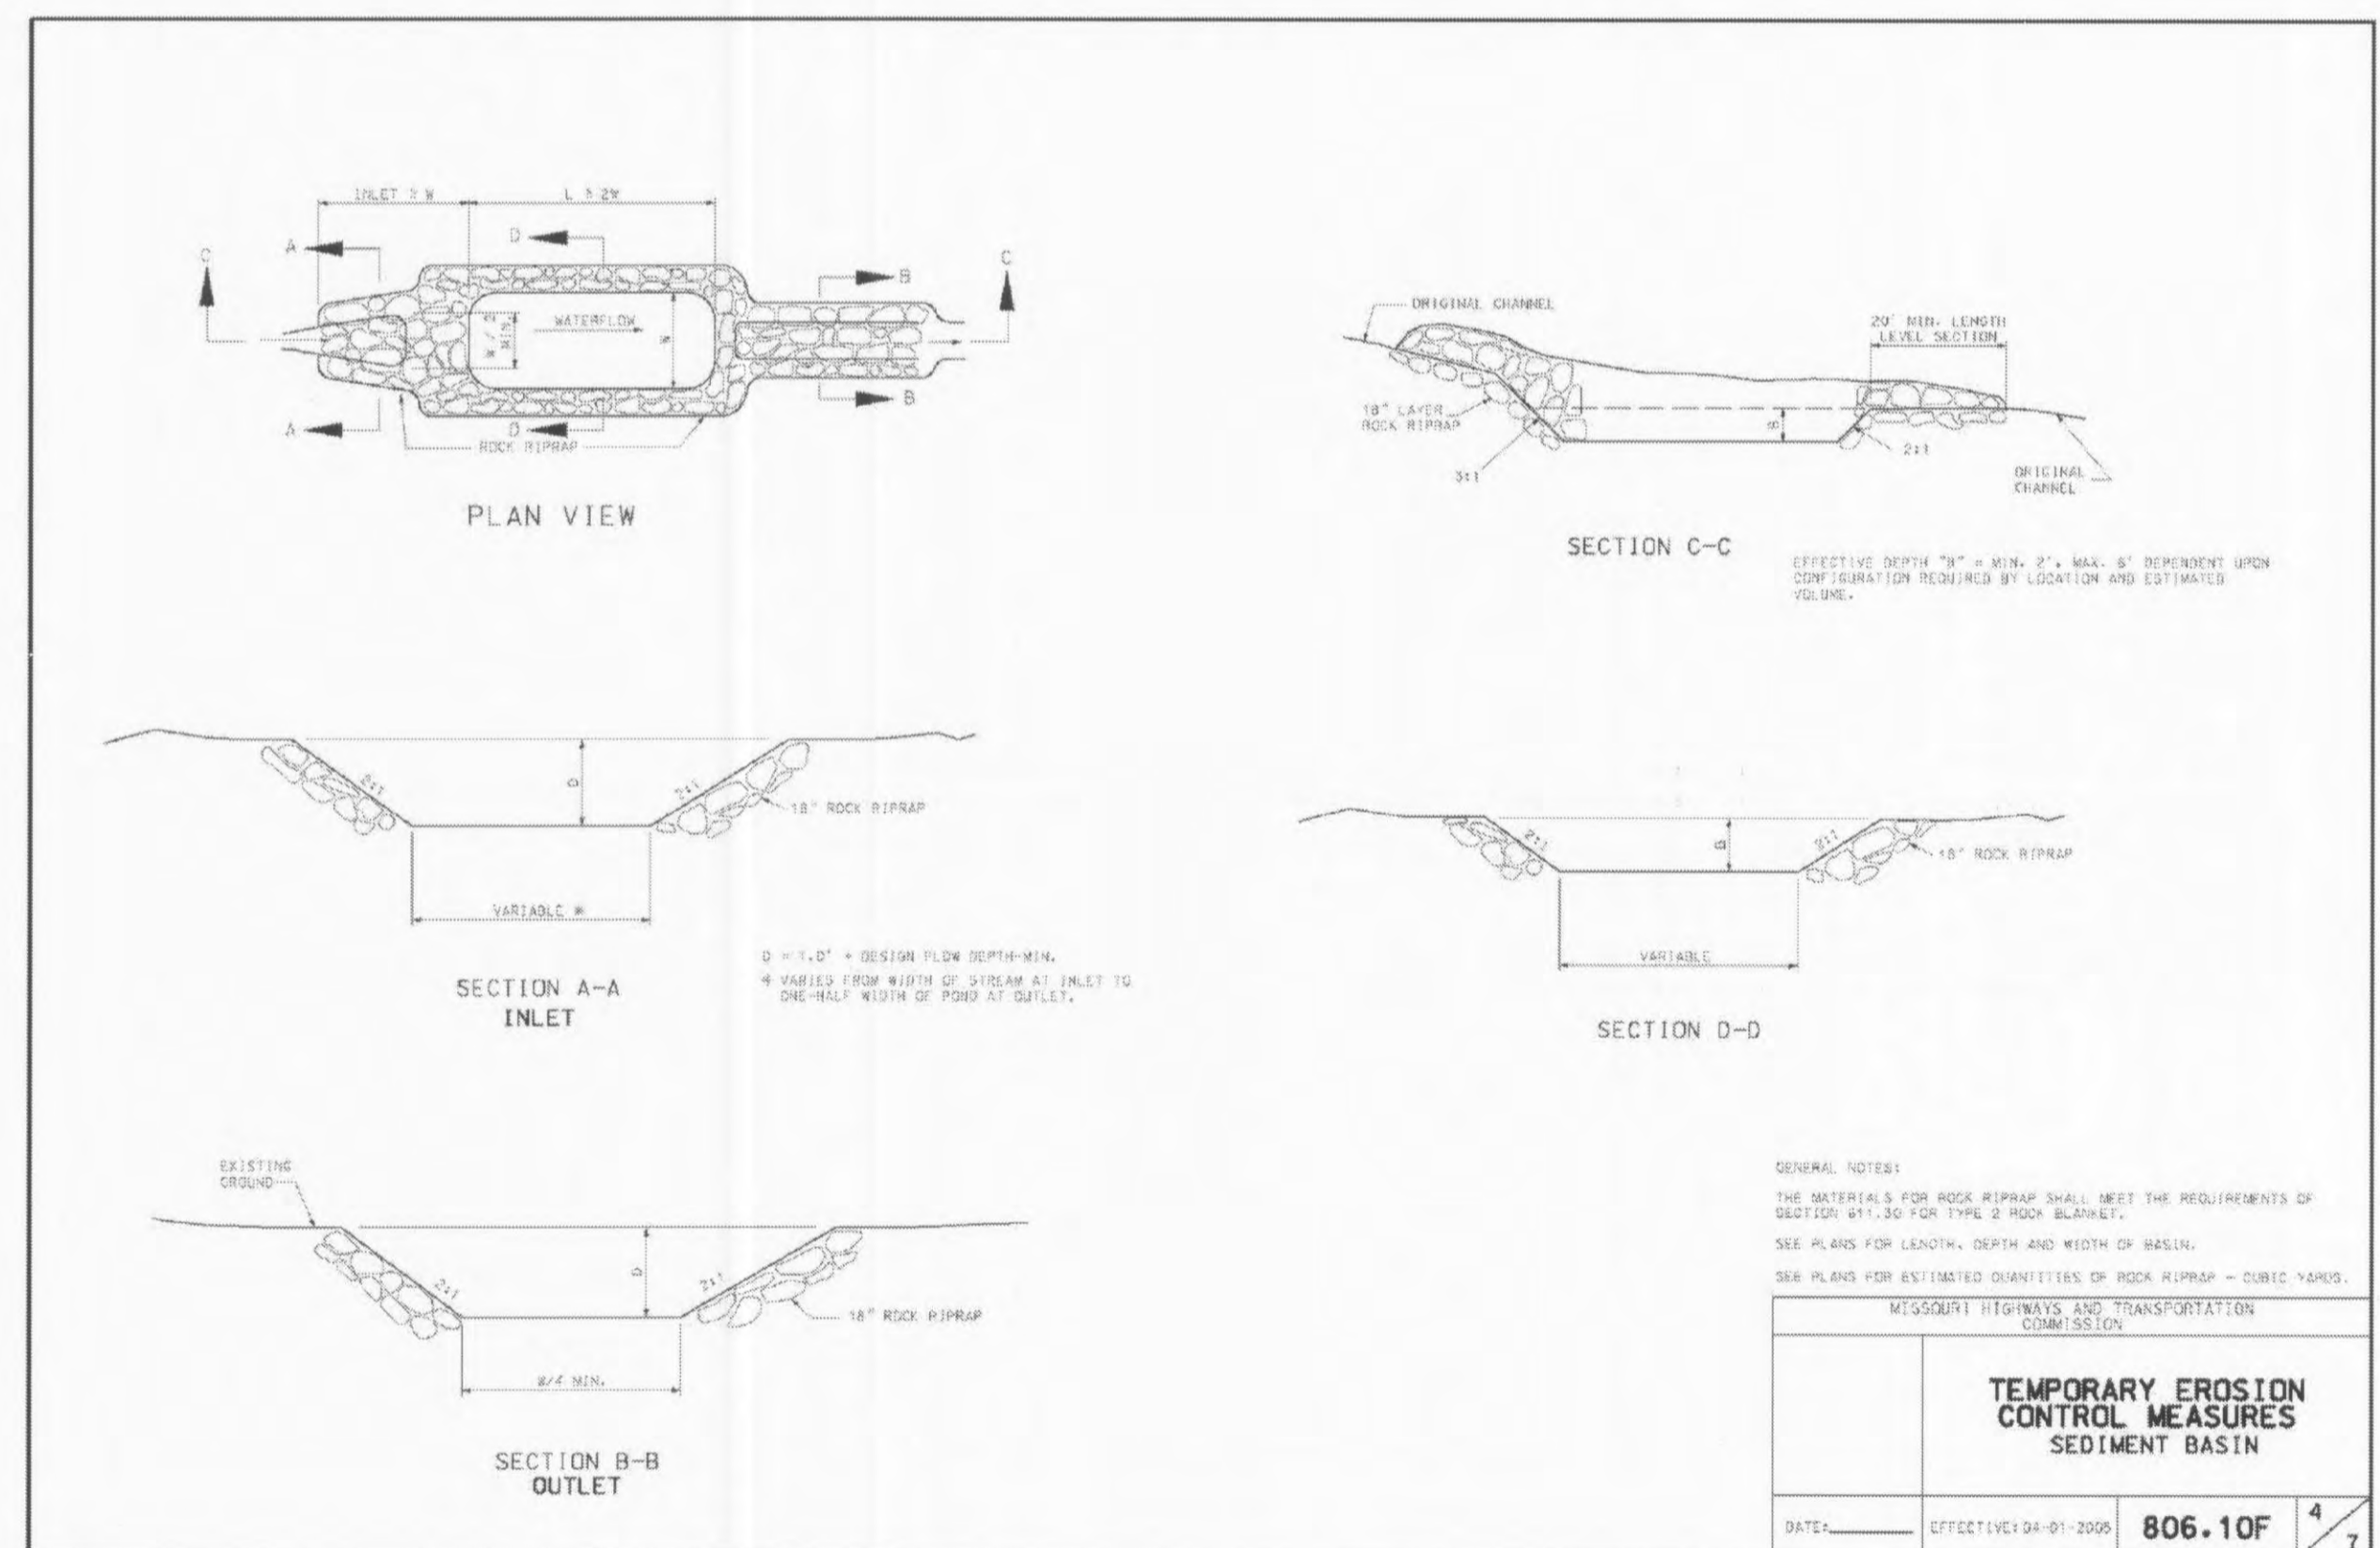


FOR INFORMATION ONLY

IT IS THE CONTRACTOR'S RESPONSIBILITY TO OBTAIN THE CURRENT EDITION OF MoDOT'S STANDARD DRAWINGS

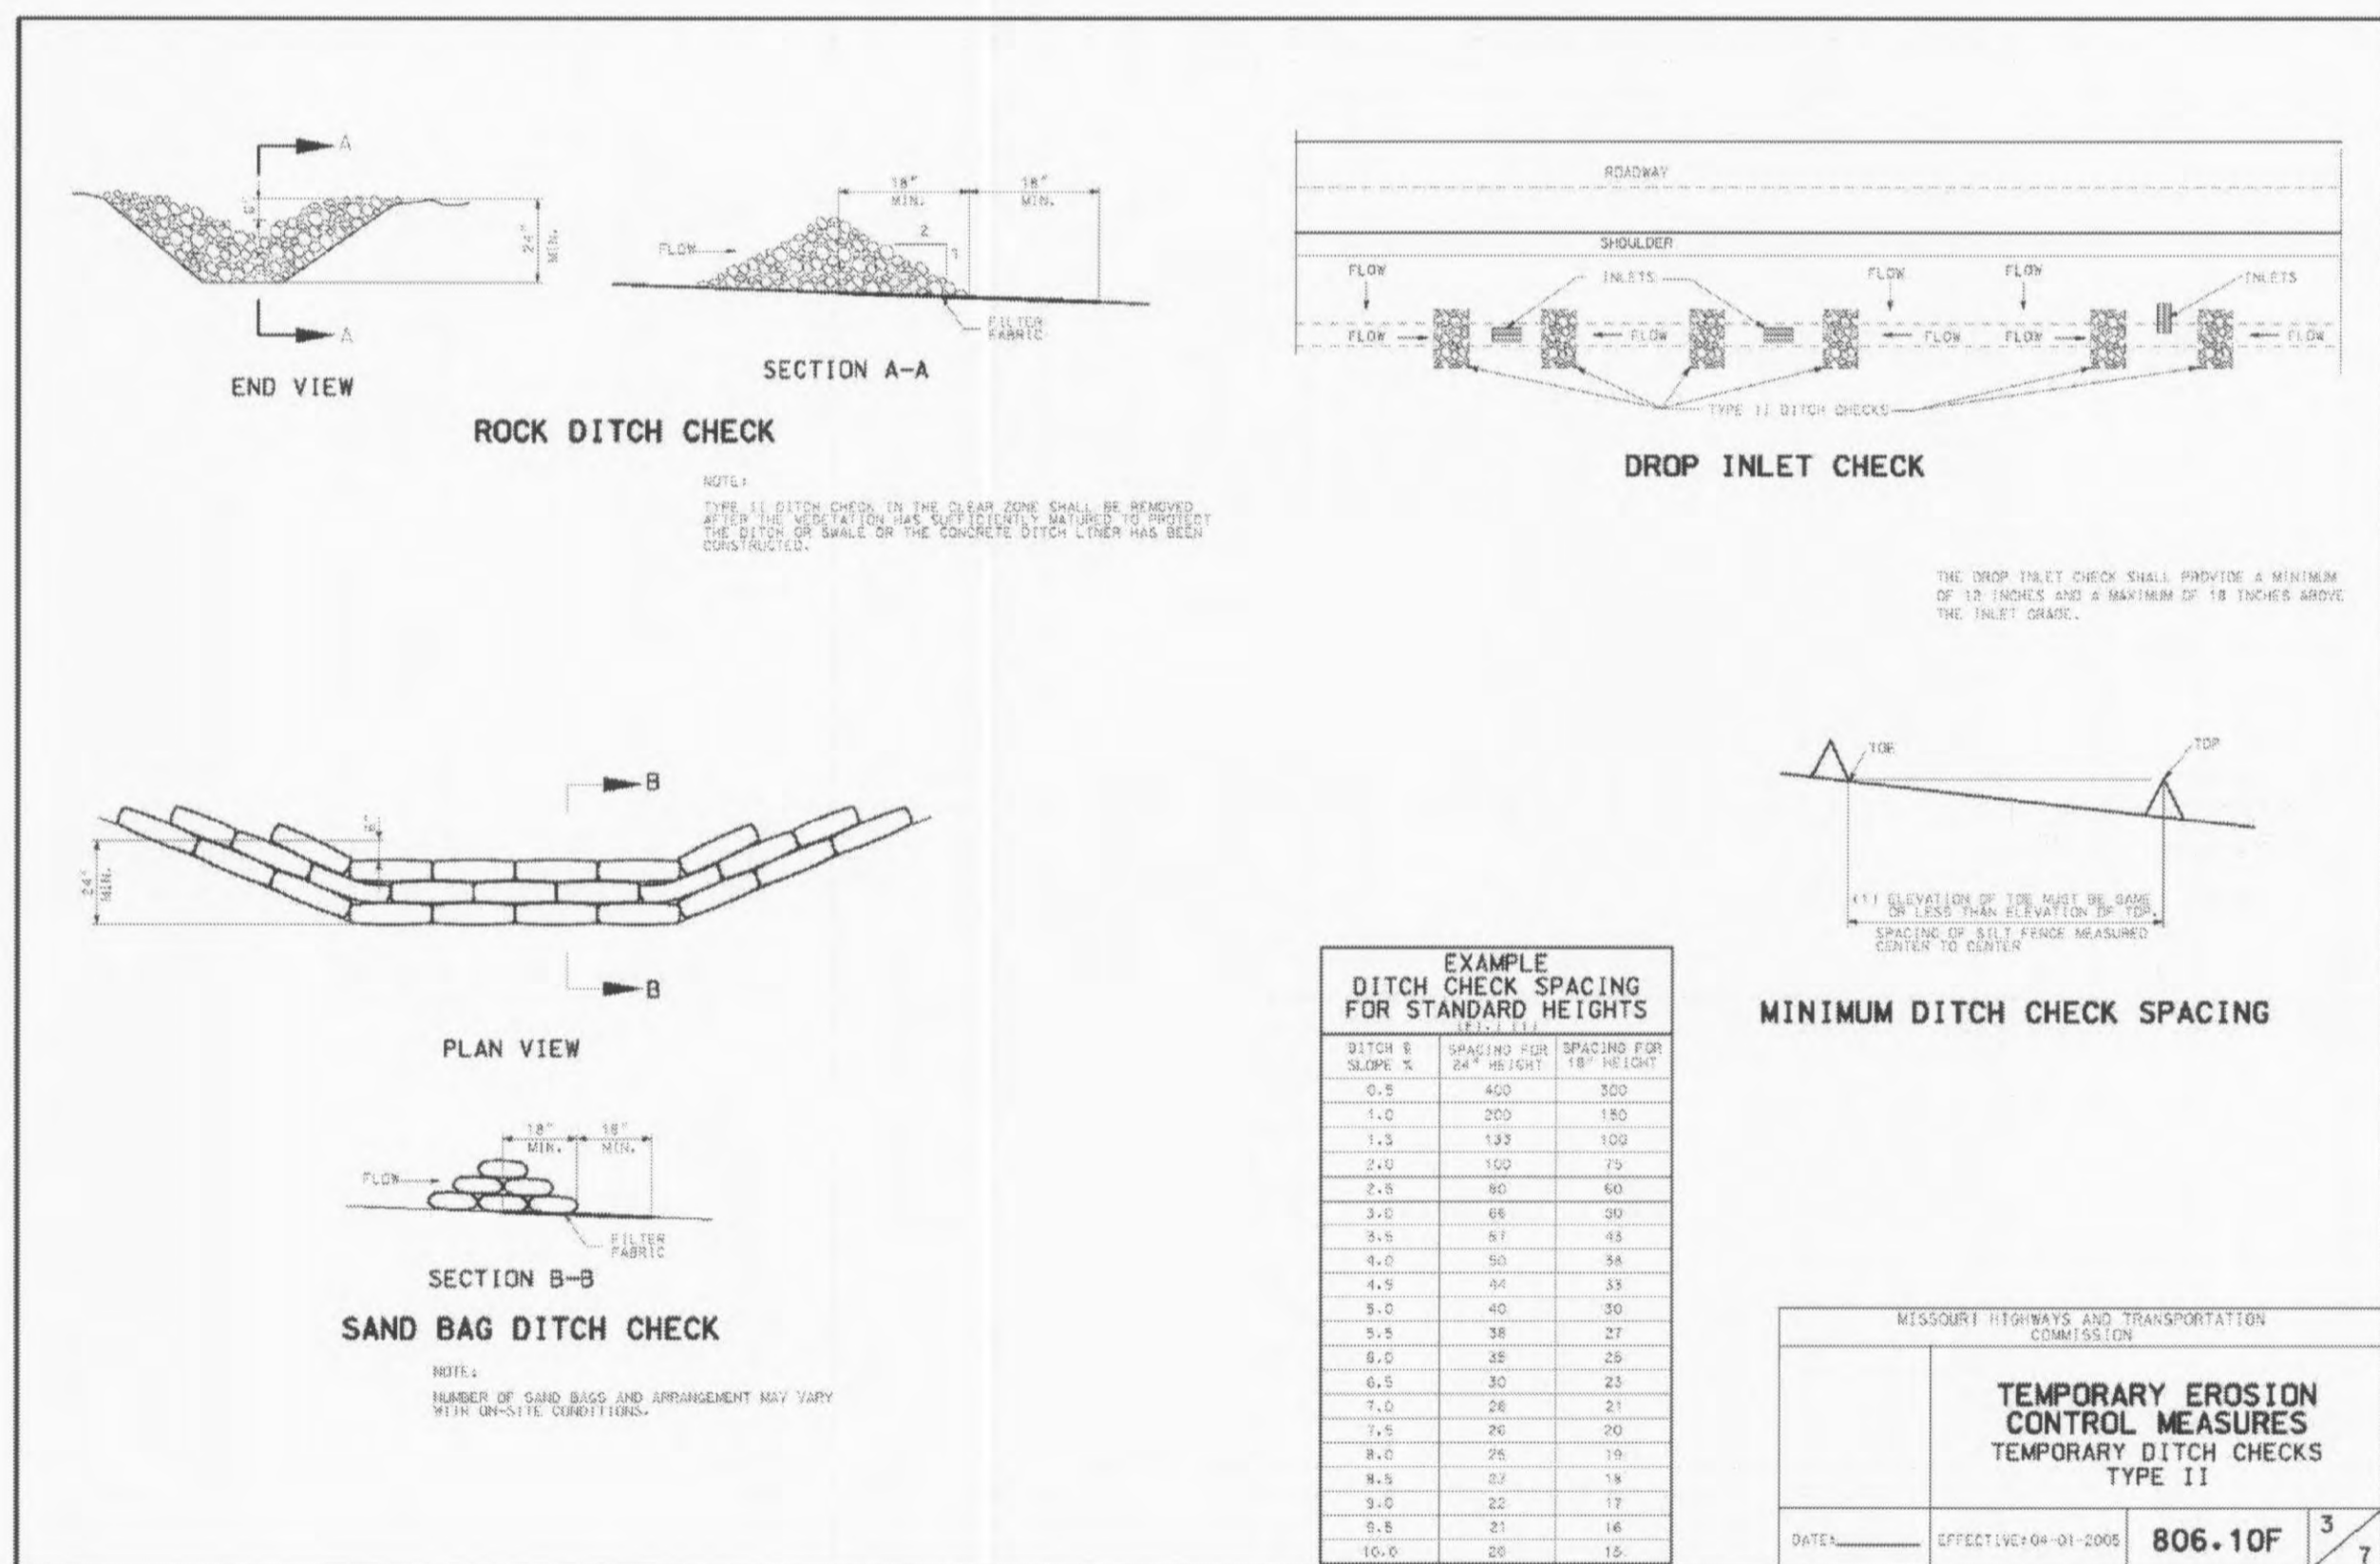

SHEET NO.
18

Job No. 157-07
Date: 1/16/08
Scale: NTS
Drawn by: BEC
Design by: BEC
Approved by: CMB
File Name: PLN

WAL*MART
Save money. Live better.
PROPOSED EXPANSION TO WAL-MART #2616-04

CBB Crawford, Bunte, Brammeier
Traffic and Transportation Engineers
St. Louis, Missouri / Glen Carbon, Illinois
314-878-6644 618-656-2612
Fax: 314-878-6676 E-Mail: cbb@cbbtraffic.com

ROADWAY
MoDOT STANDARDS
MO ROUTE K
@ MEXICO ROAD
O'FALLON, MISSOURI