


**FOR INFORMATION ONLY**

IT IS THE CONTRACTOR'S RESPONSIBILITY TO OBTAIN THE CURRENT EDITION OF MoDOT'S STANDARD DRAWINGS

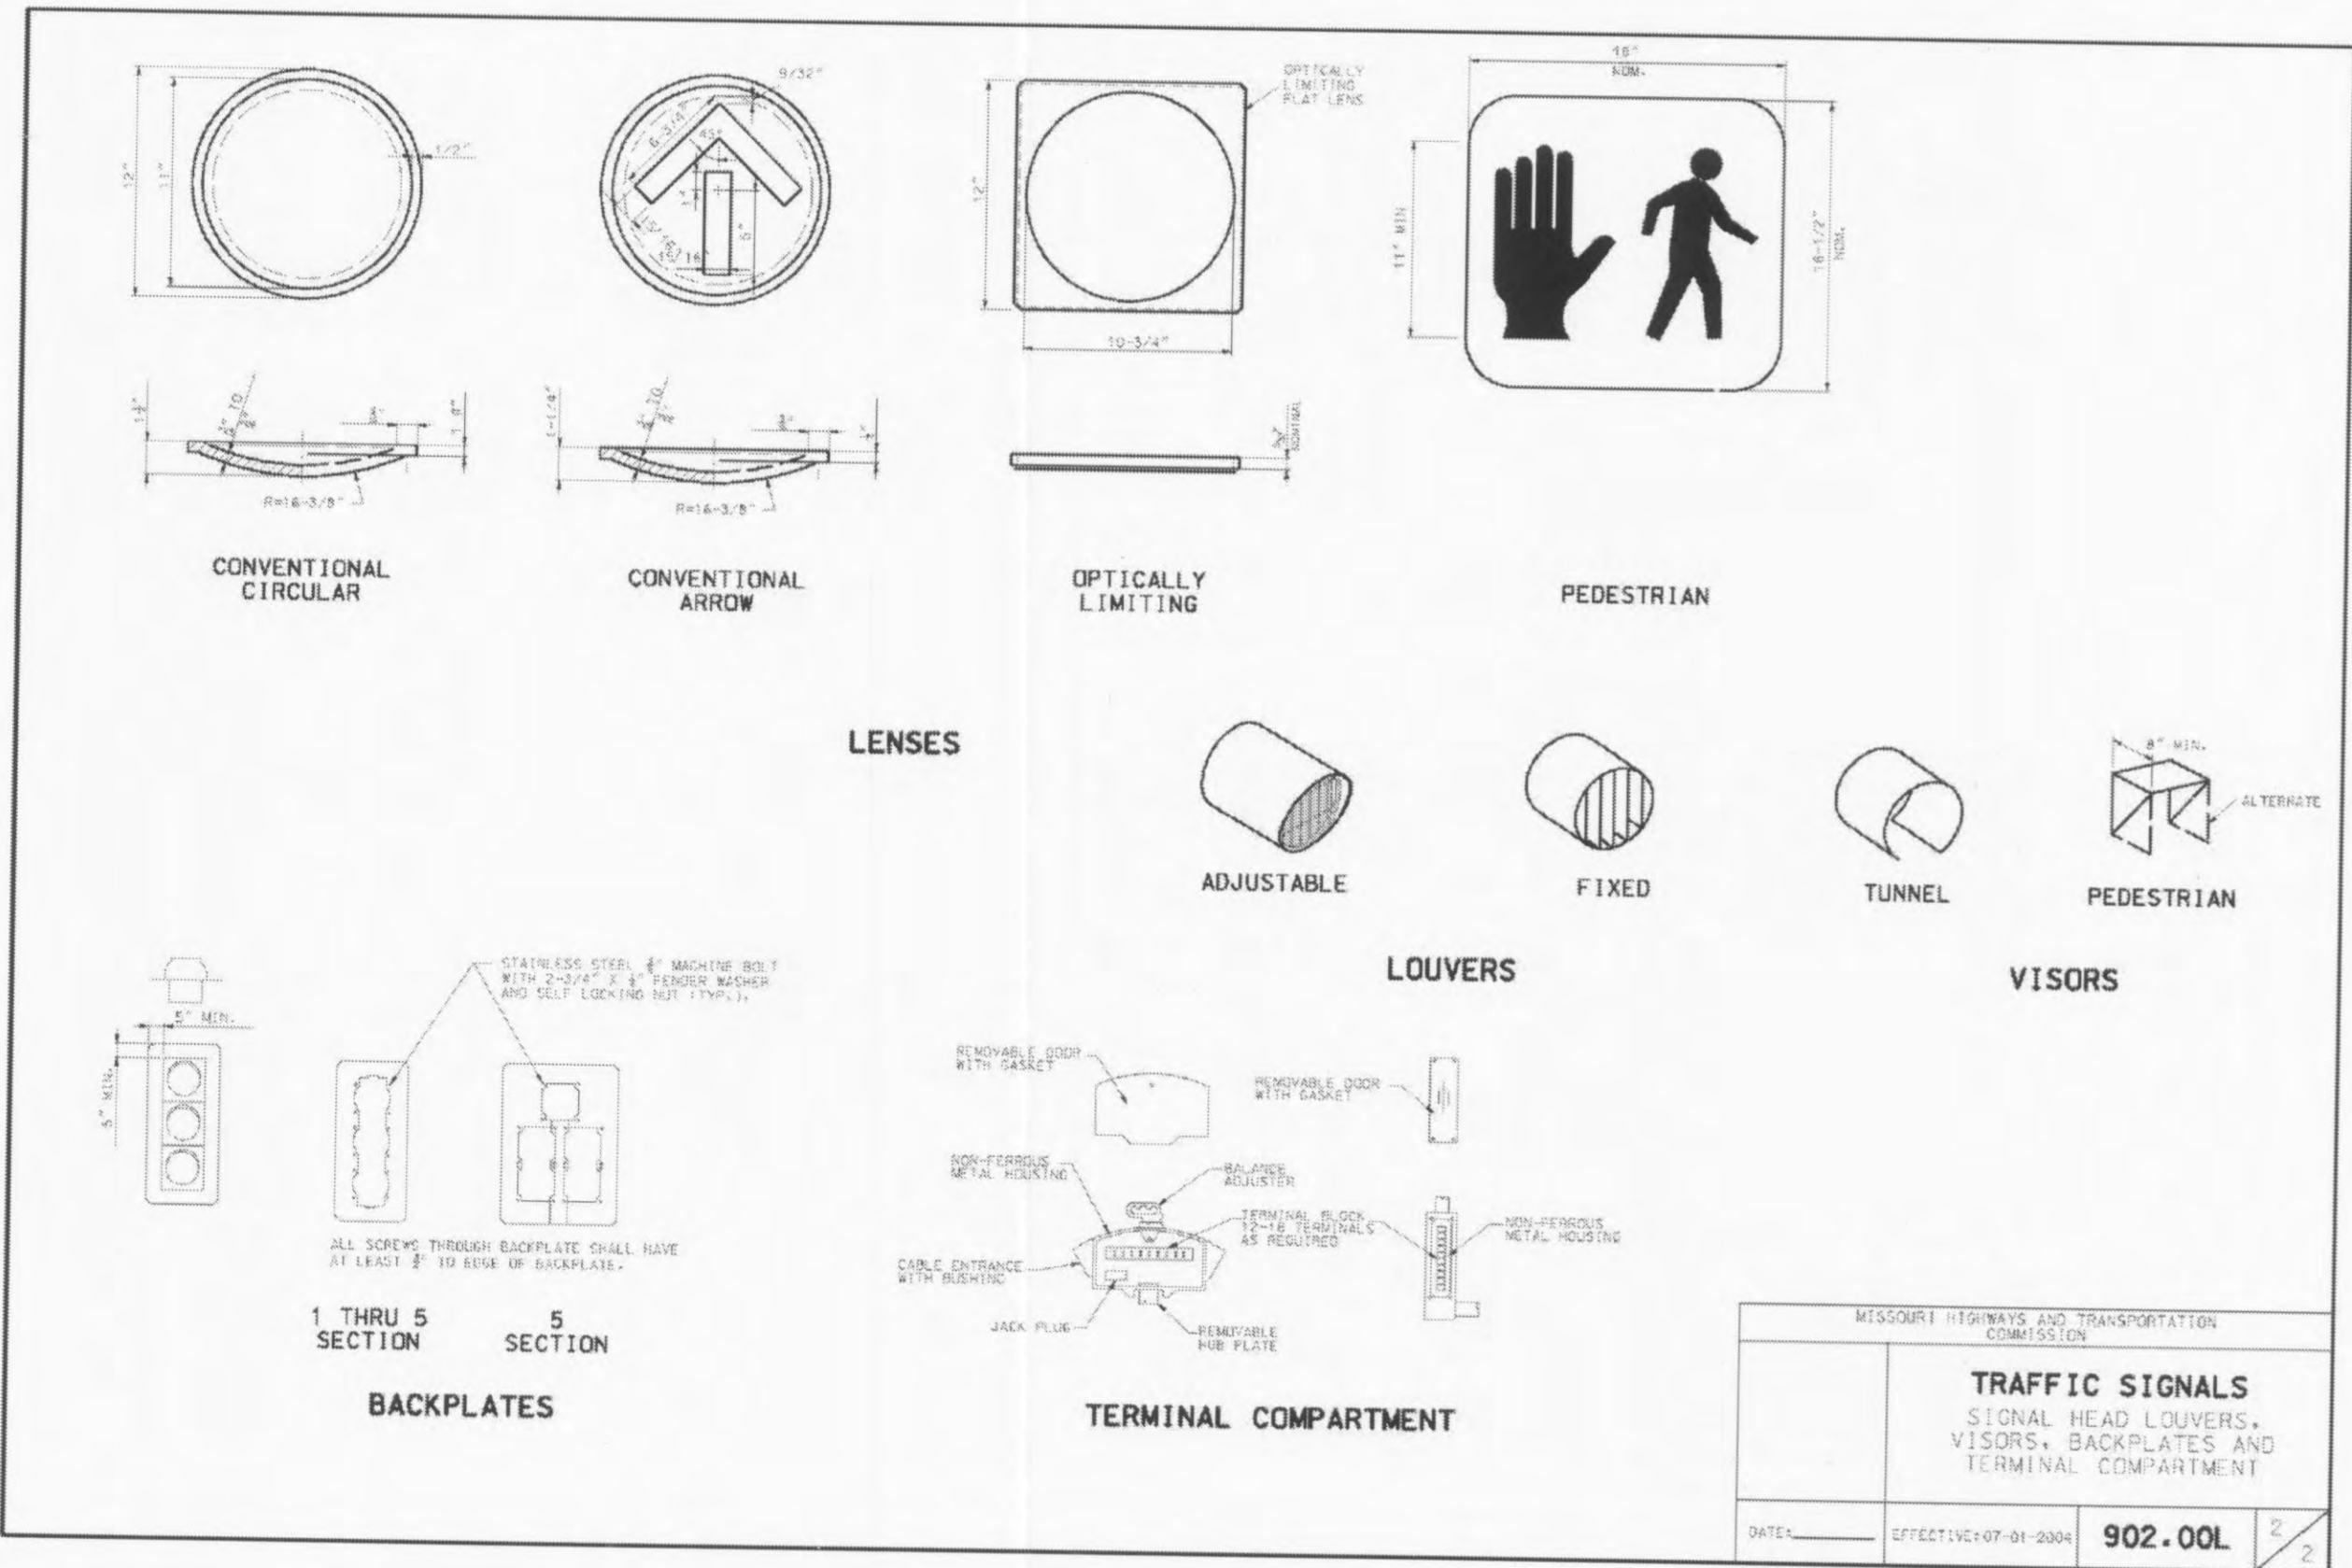


SHEET NO. 20

Job No. 157-07  
 Date: 1/16/08  
 Scale: NTS  
 Drawn by: BEC  
 Design by: BEC  
 Approved by: CMB  
 File Name: PLN

REVISIONS

**WAL\*MART**  
 Save money. Live better.<sup>SM</sup>  
 PROPOSED EXPANSION TO WAL-MART #2616-04

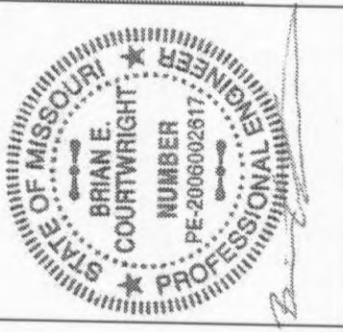

**CBB** Crawford, Bunte, Brammeier  
 Traffic and Transportation Engineers  
 St. Louis, Missouri / Glen Carbon, Illinois  
 314-878-6644 618-656-2612  
 Fax: 314-878-5876 E-Mail: cbb@cbbtraffic.com

ROADWAY  
 MoDOT STANDARDS  
 MO ROUTE K  
 @ MEXICO ROAD  
 O'FALLON, MISSOURI