



**LONGITUDINAL SECTION AT BIO-FILTER NO. 2**  
Scale: 1/4" = 1'-0"

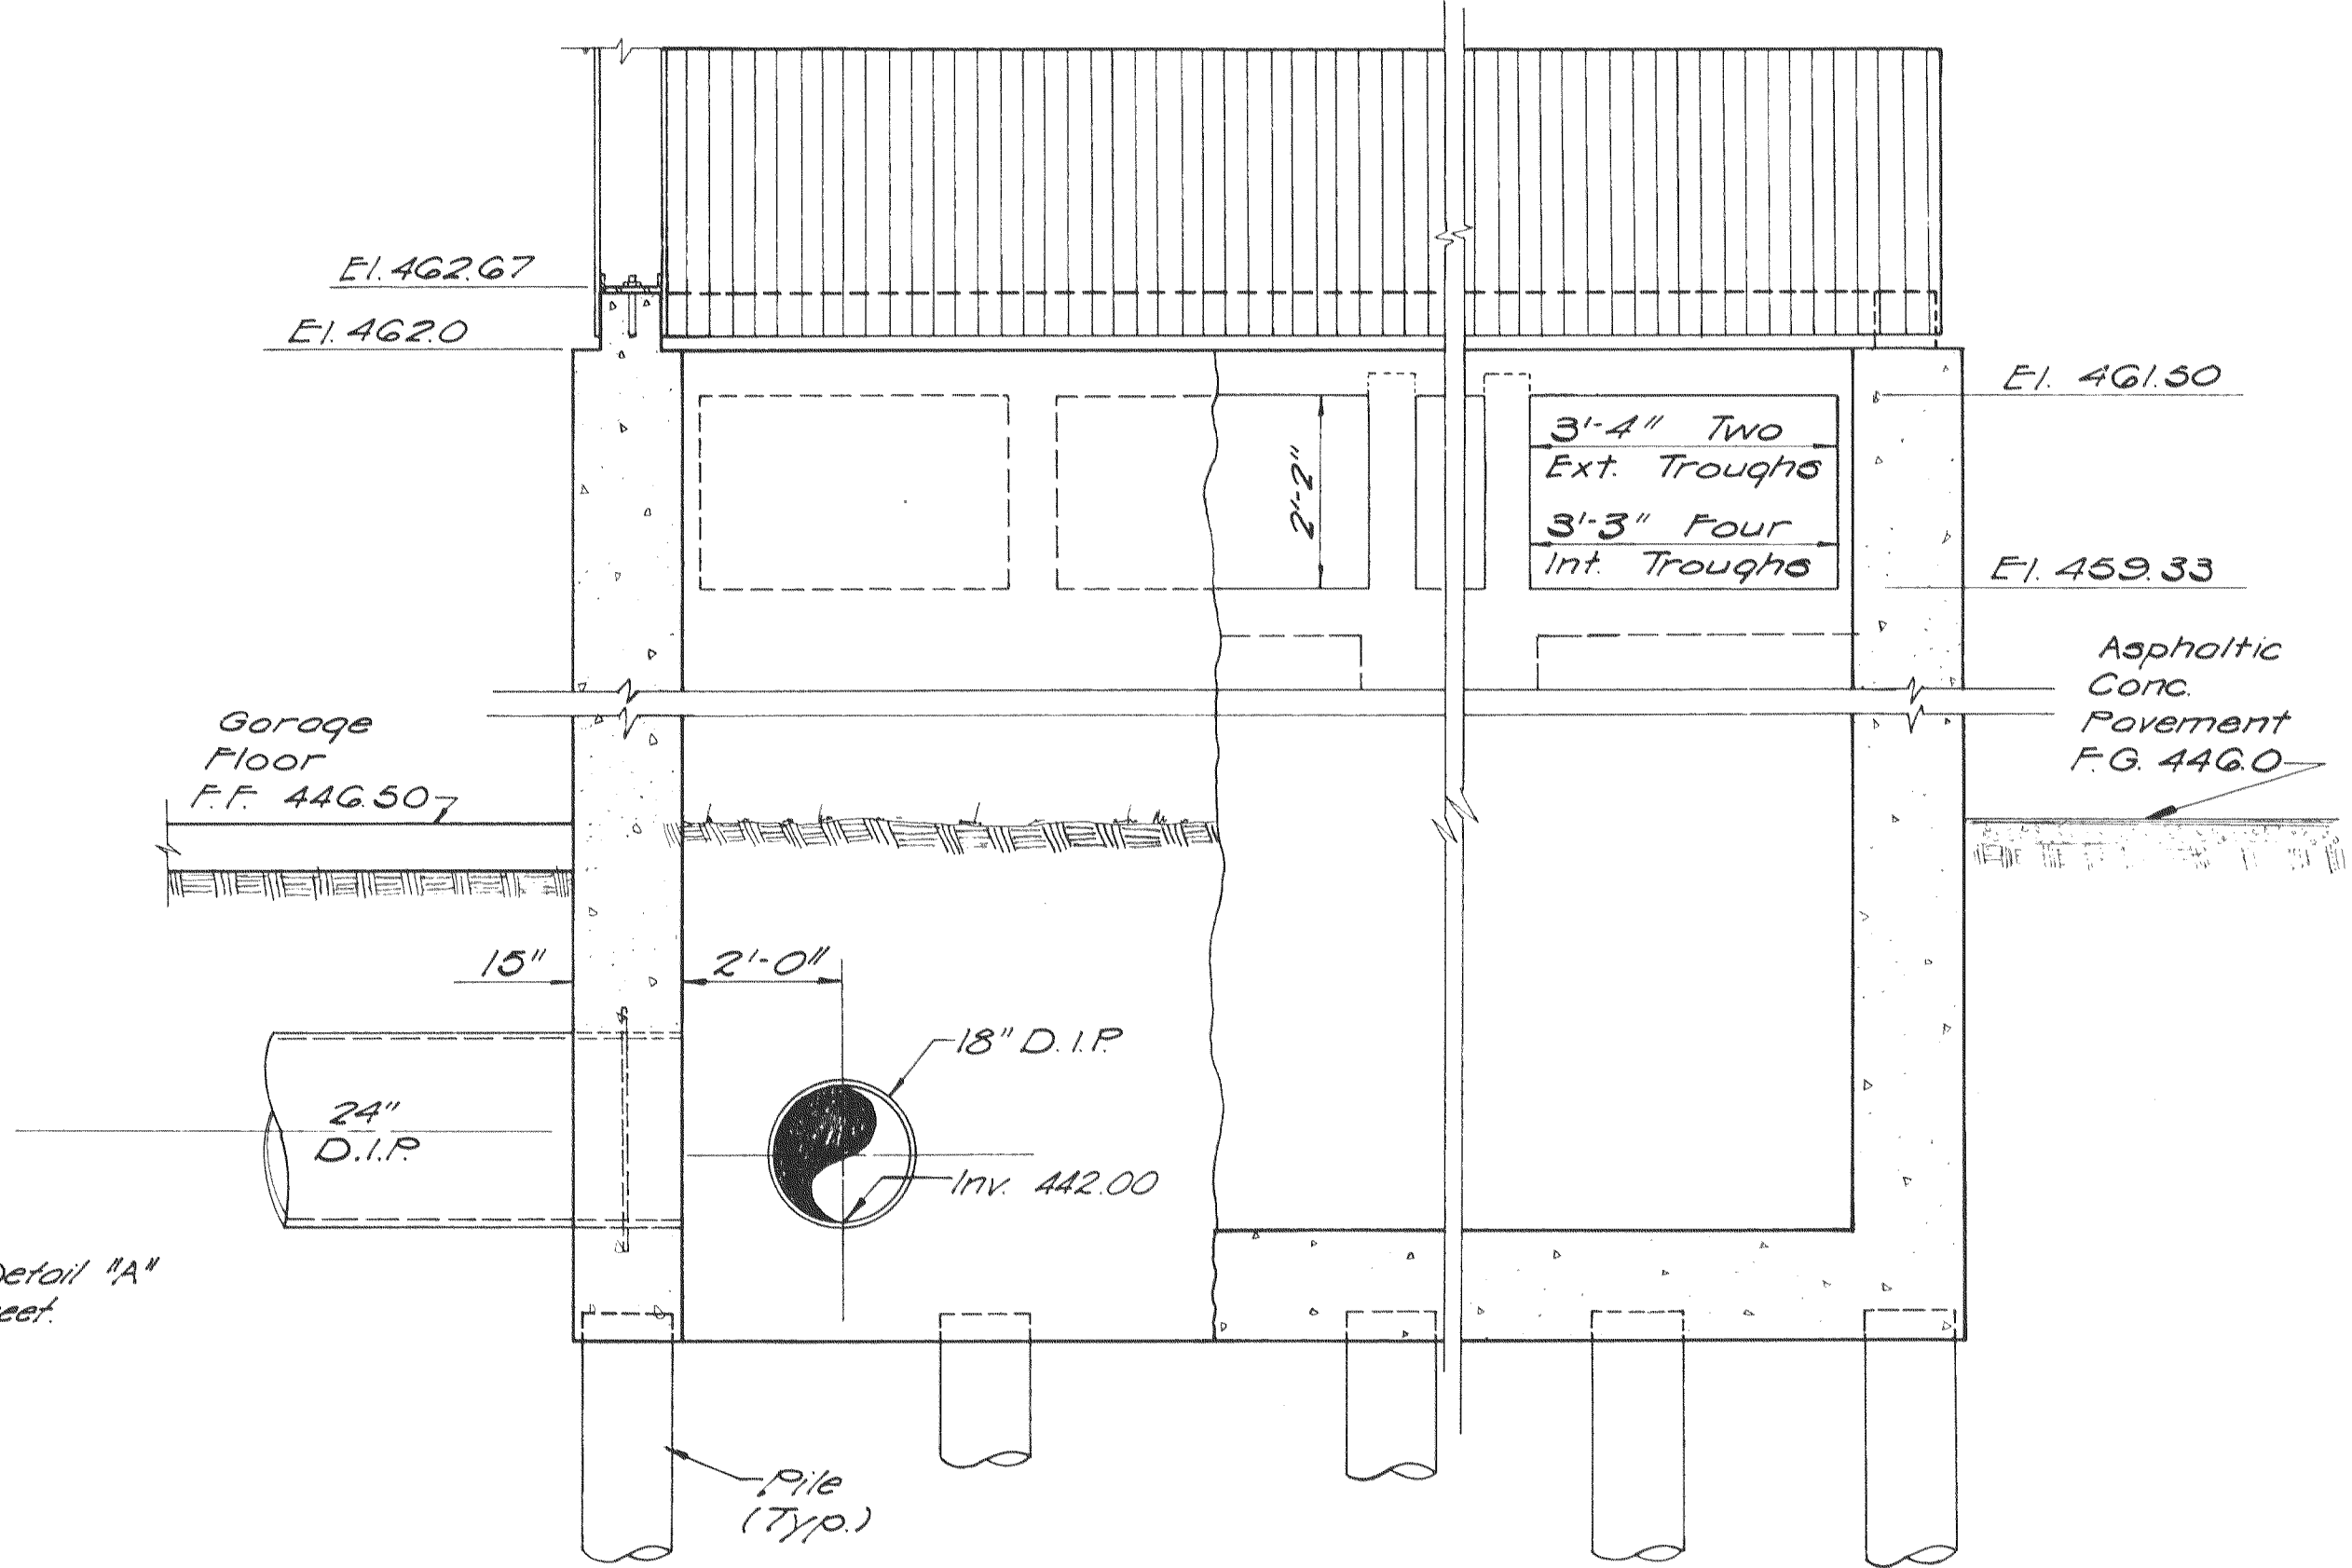

**SECTION 2/18**  
Scale: 1/2" = 1'-0"

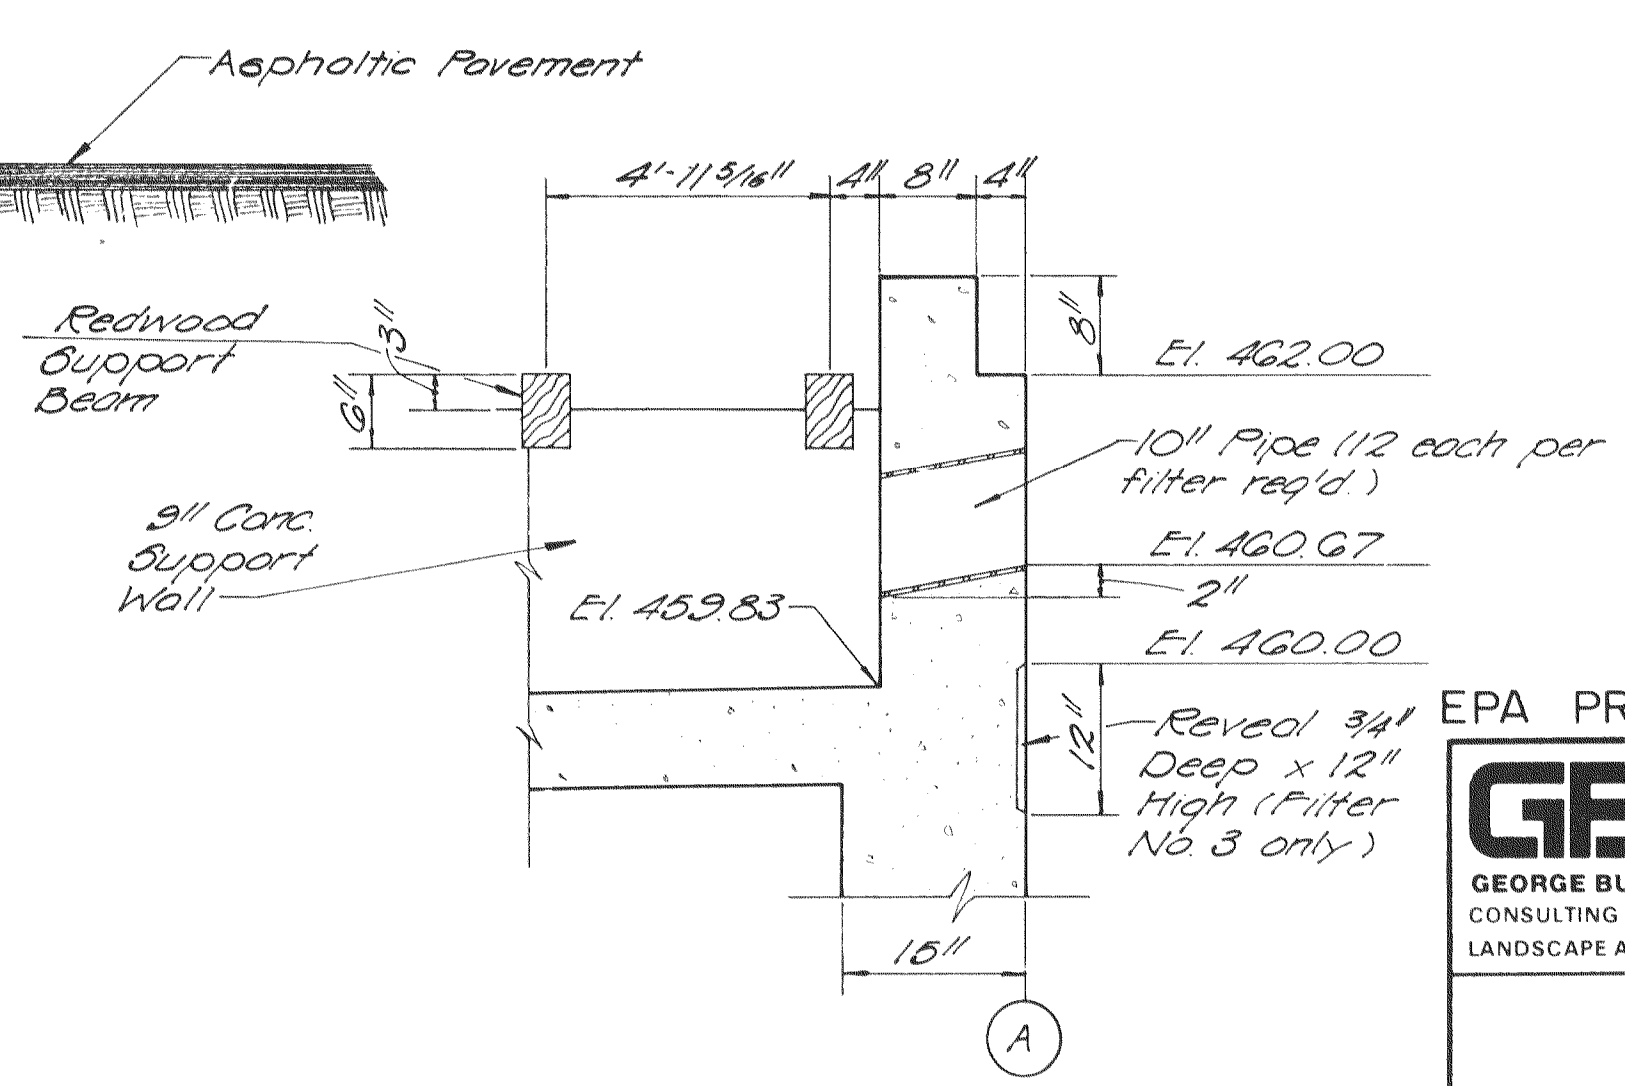

**DETAIL "A"**  
Scale: 3/4" = 1'-0"

EPA PROJECT NO. C291090 Rev 2-82 MKK

**GBA**  
GEORGE BUTLER ASSOCIATES  
CONSULTING ENGINEERS / ARCHITECTS  
LANDSCAPE ARCHITECTS / PLANNERS

**OFFICES:**  
SUITE 305-A FAIRWAY OFFICE CENTER  
4210 JOHNSON DRIVE / SHAWNEE MISSION / KANSAS 66205  
1100 CITY CENTER SQUARE  
1100 MAIN / KANSAS CITY / MISSOURI 64105  
SUITE 134 LAKESIDE PLAZA II  
6700 CORPORATE DRIVE / KANSAS CITY / MISSOURI 64120

**WASTEWATER TREATMENT  
PLANT EXPANSION  
BIO-FILTER  
SECTIONS  
CITY OF O'FALLON, MISSOURI**

DESIGNED BY W.C.C. DRAWN BY SPW CHECKED BY W.A.C.

JOB NO 79-2065  
DATE July 30, 1981  
SCALE As shown  
SHEET NO 18 OF 88