

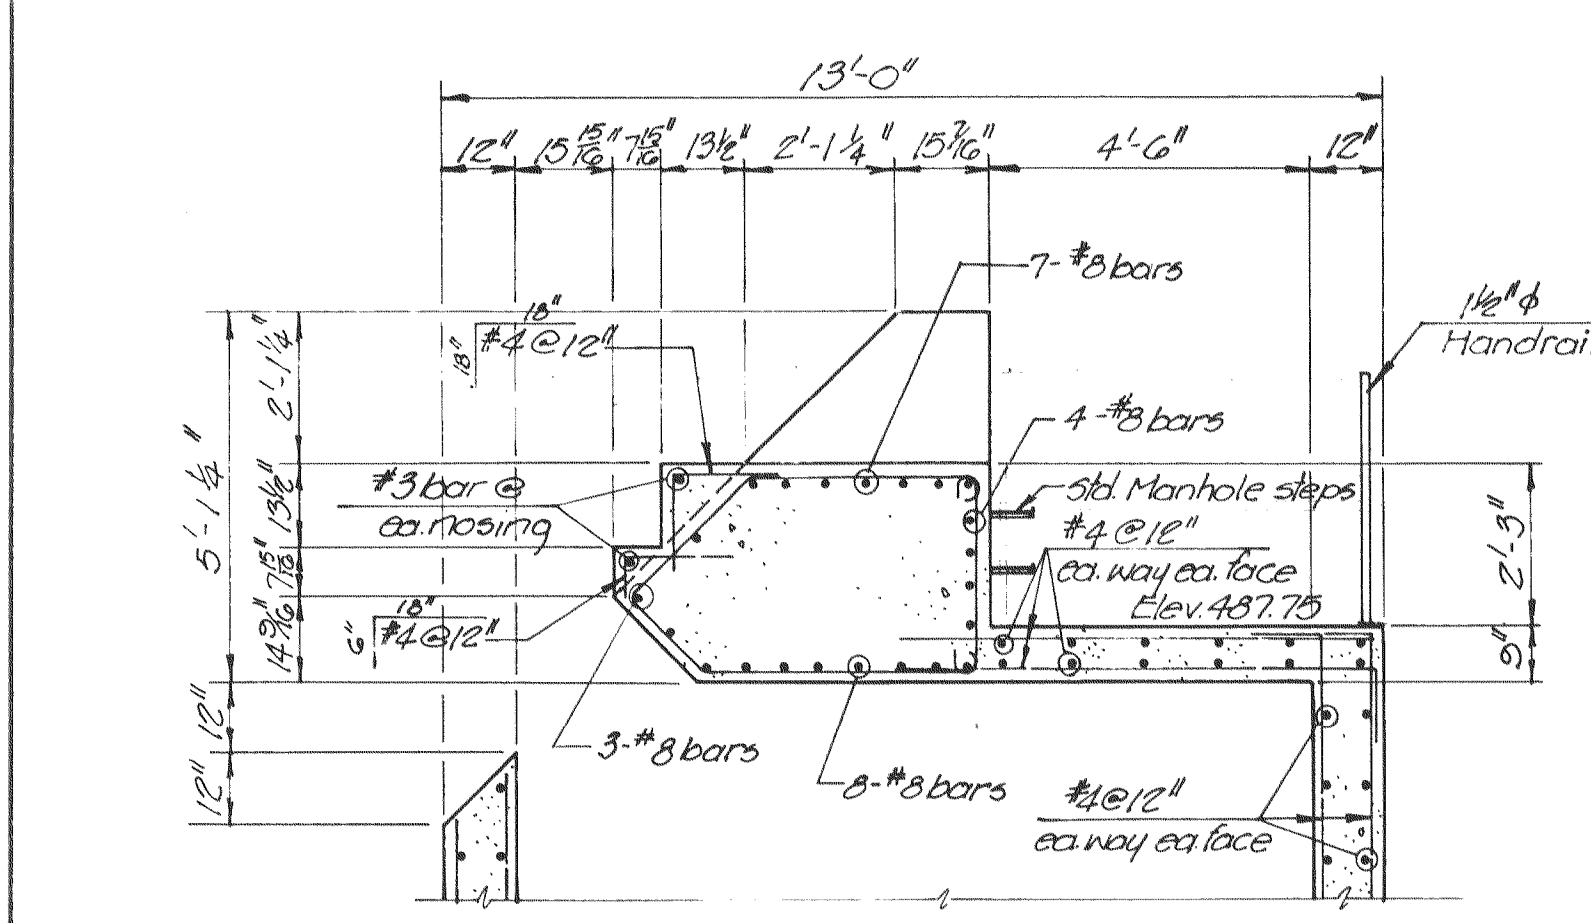


SECTION 1
Scale: 3/8" = 1'-0"
(Re. sht. 27)

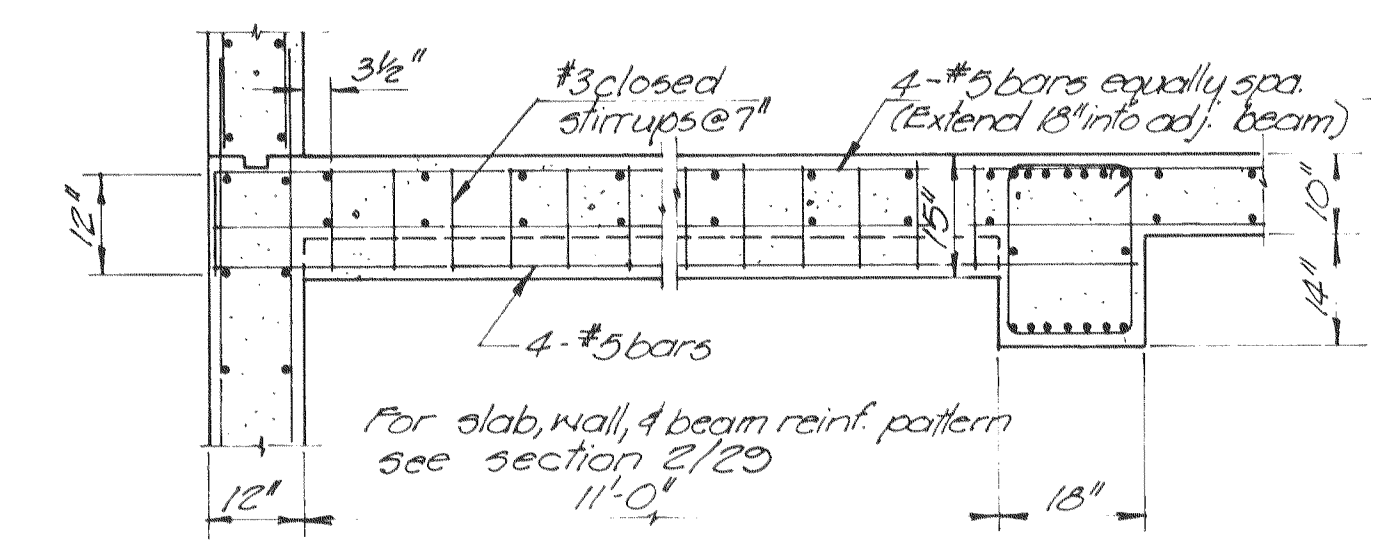


SECTION 2
Scale: 3/8" = 1'-0"
(Re. sht. 27)

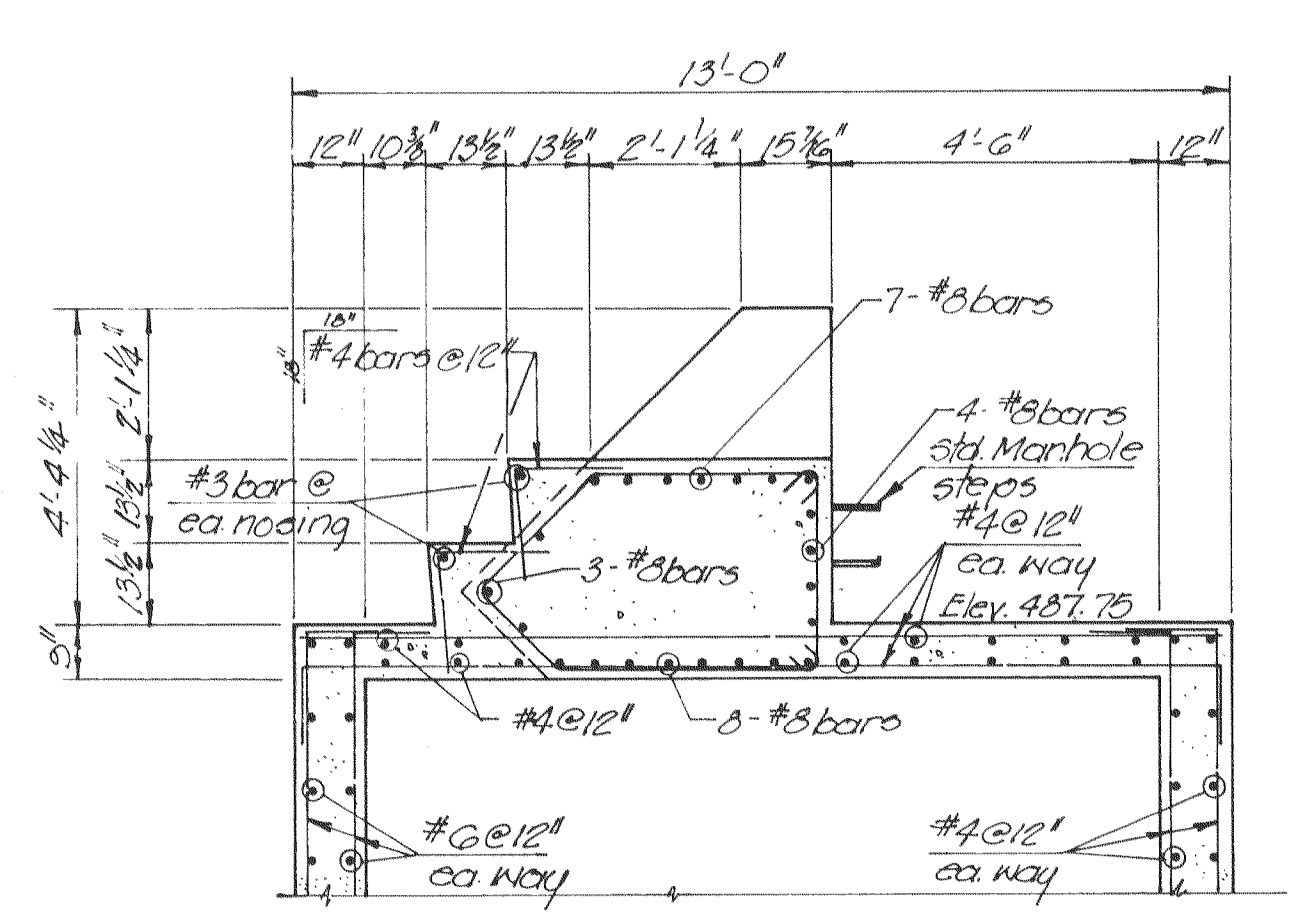

SECTION 3
Scale: 3/8" = 1'-0"
(Re. sht. 27)



SECTION 4
Scale: 3/8" = 1'-0"
(Re. sht. 27)

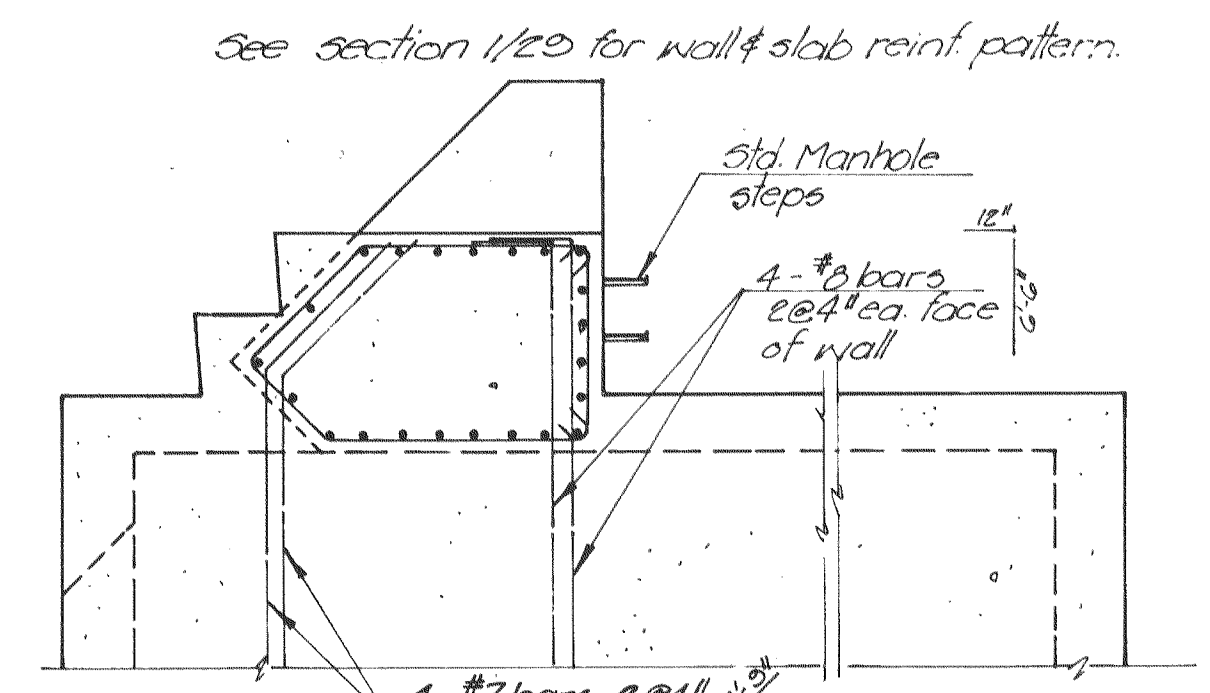

SECTION 5
Scale: 3/8" = 1'-0"
(Re. sht. 27)



EPA PROJECT NO. C291090 Revised 3/3/82 C. Rapp

GBA
 GEORGE BUTLER ASSOCIATES
 CONSULTING ENGINEERS/ARCHITECTS
 LANDSCAPE ARCHITECTS/PLANNERS

OFFICES:
 SUITE 305-A FAIRWAY OFFICE CENTER
 4210 JOHNSON DRIVE / SHAWNEE MISSION / KANSAS 66205
 1100 CITY CENTER SQUARE
 1100 MAIN / KANSAS CITY / MISSOURI 64105
 SUITE 134 LAKESIDE PLAZA II
 6700 CORPORATE DRIVE / KANSAS CITY / MISSOURI 64120

WASTEWATER TREATMENT
 PLANT EXPANSION
 BIO-FILTER BUILDING
 STRUCTURAL SECTIONS
 CITY OF O'FALLON, MISSOURI

DESIGNED BY J.L.S. DRAWN BY W.S. CHECKED BY M.S.

JOB NO. 79-2065
 DATE July 30, 1981
 SCALE As Noted
 SHEET NO. 29 OF 88