
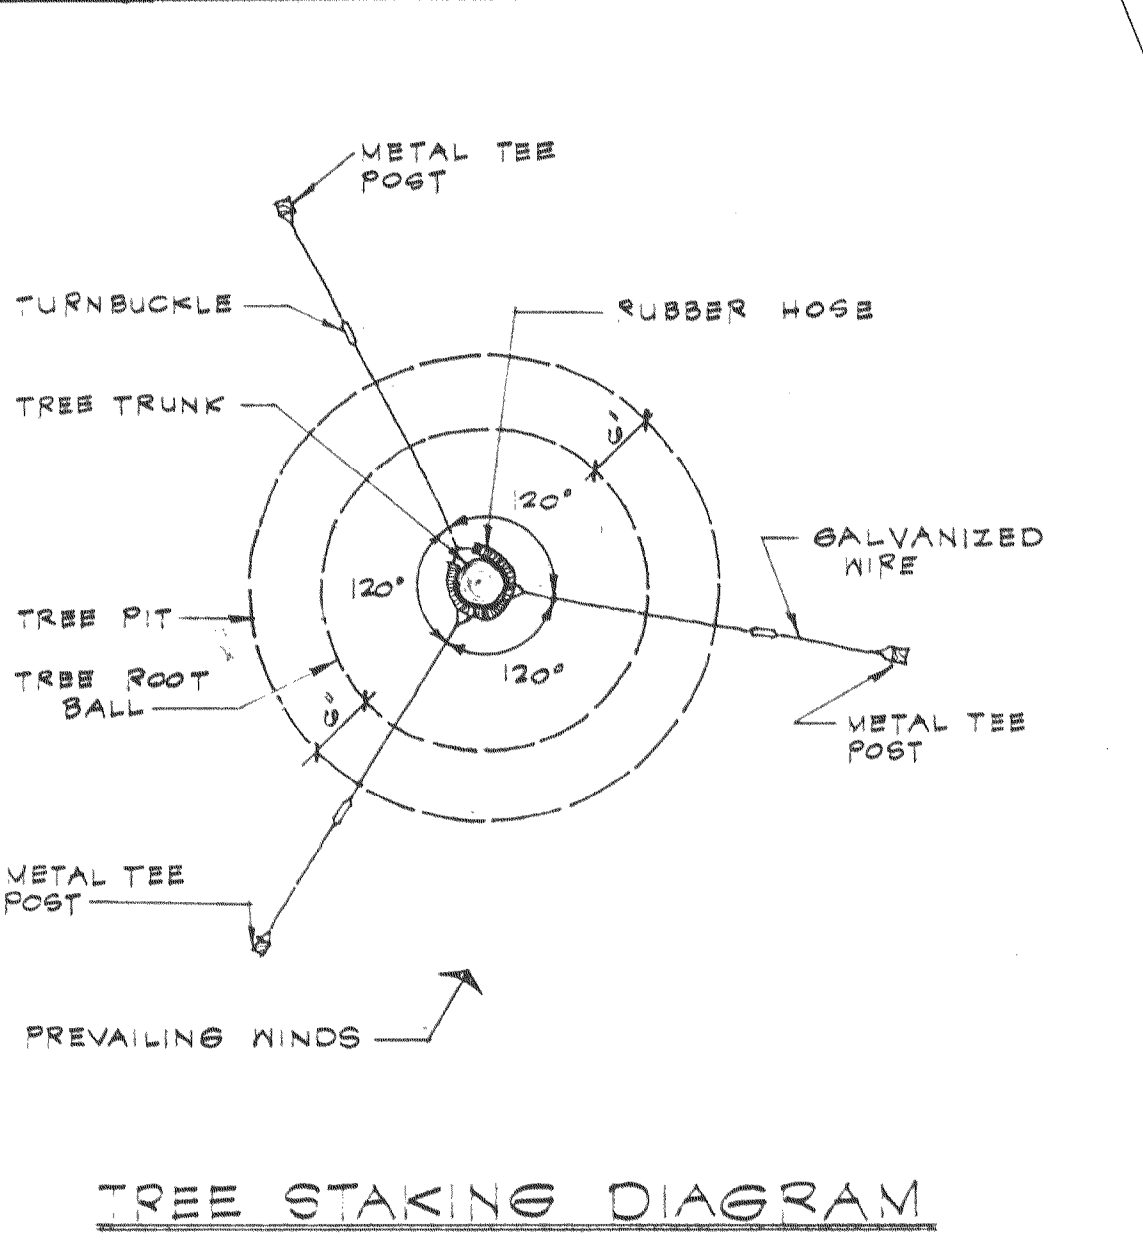
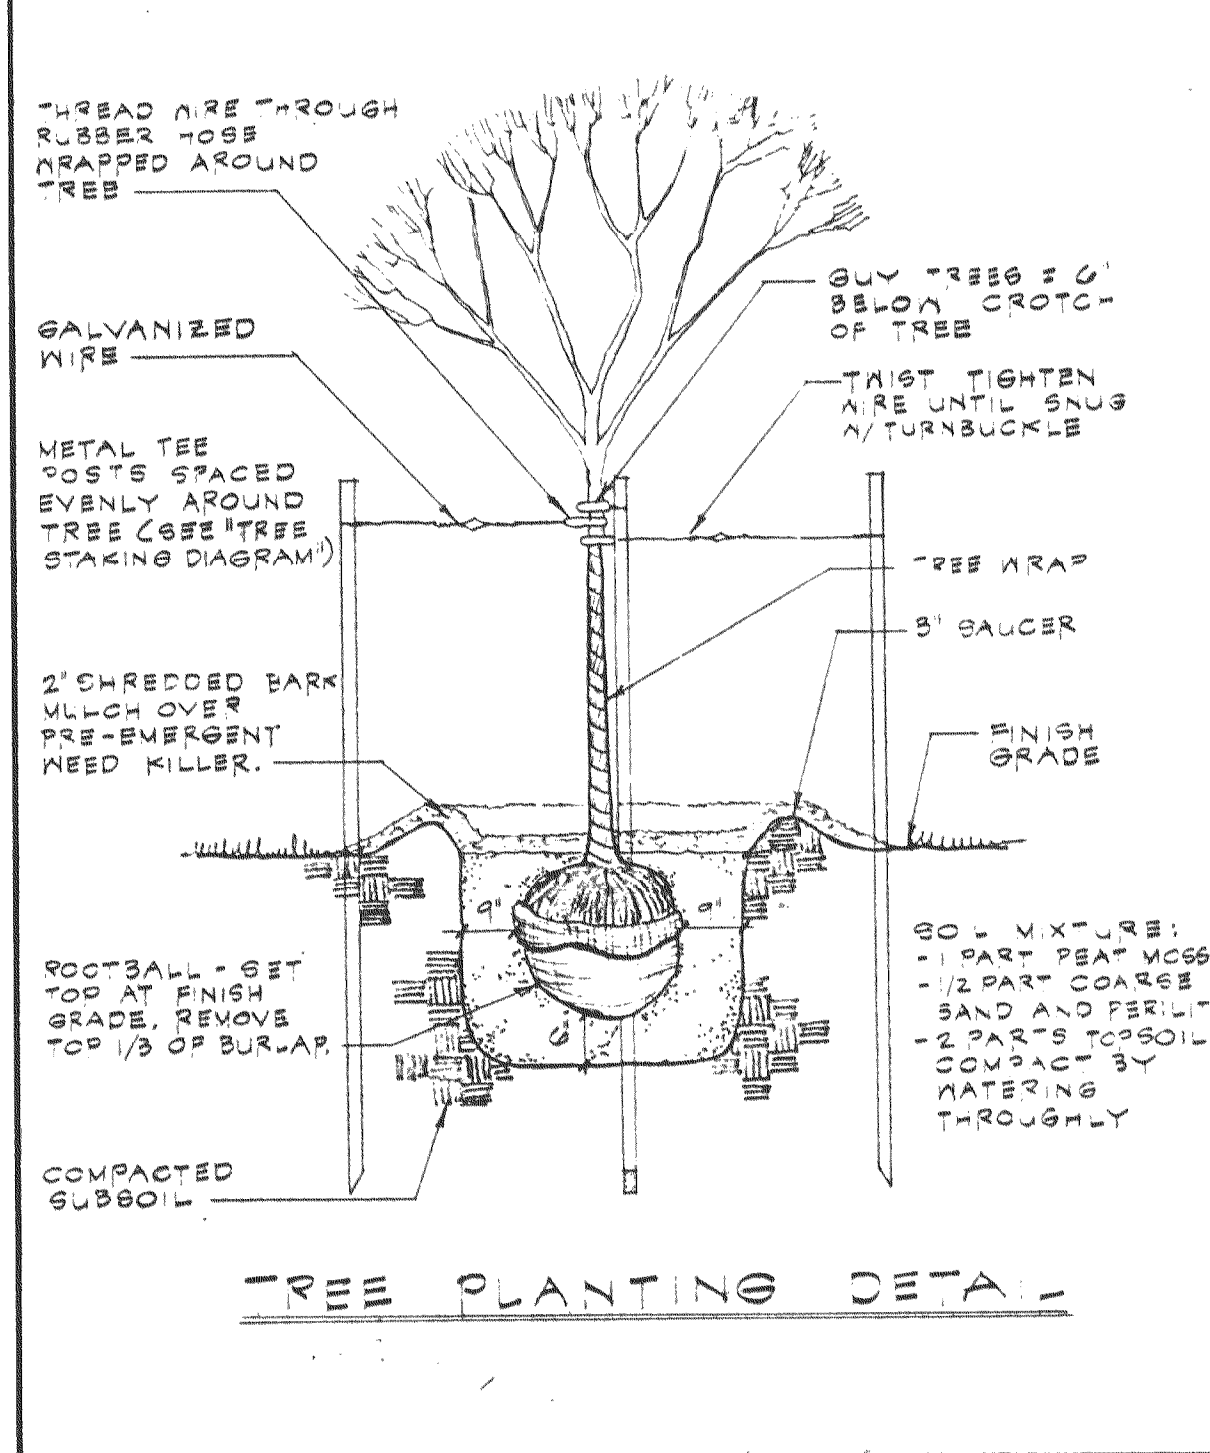
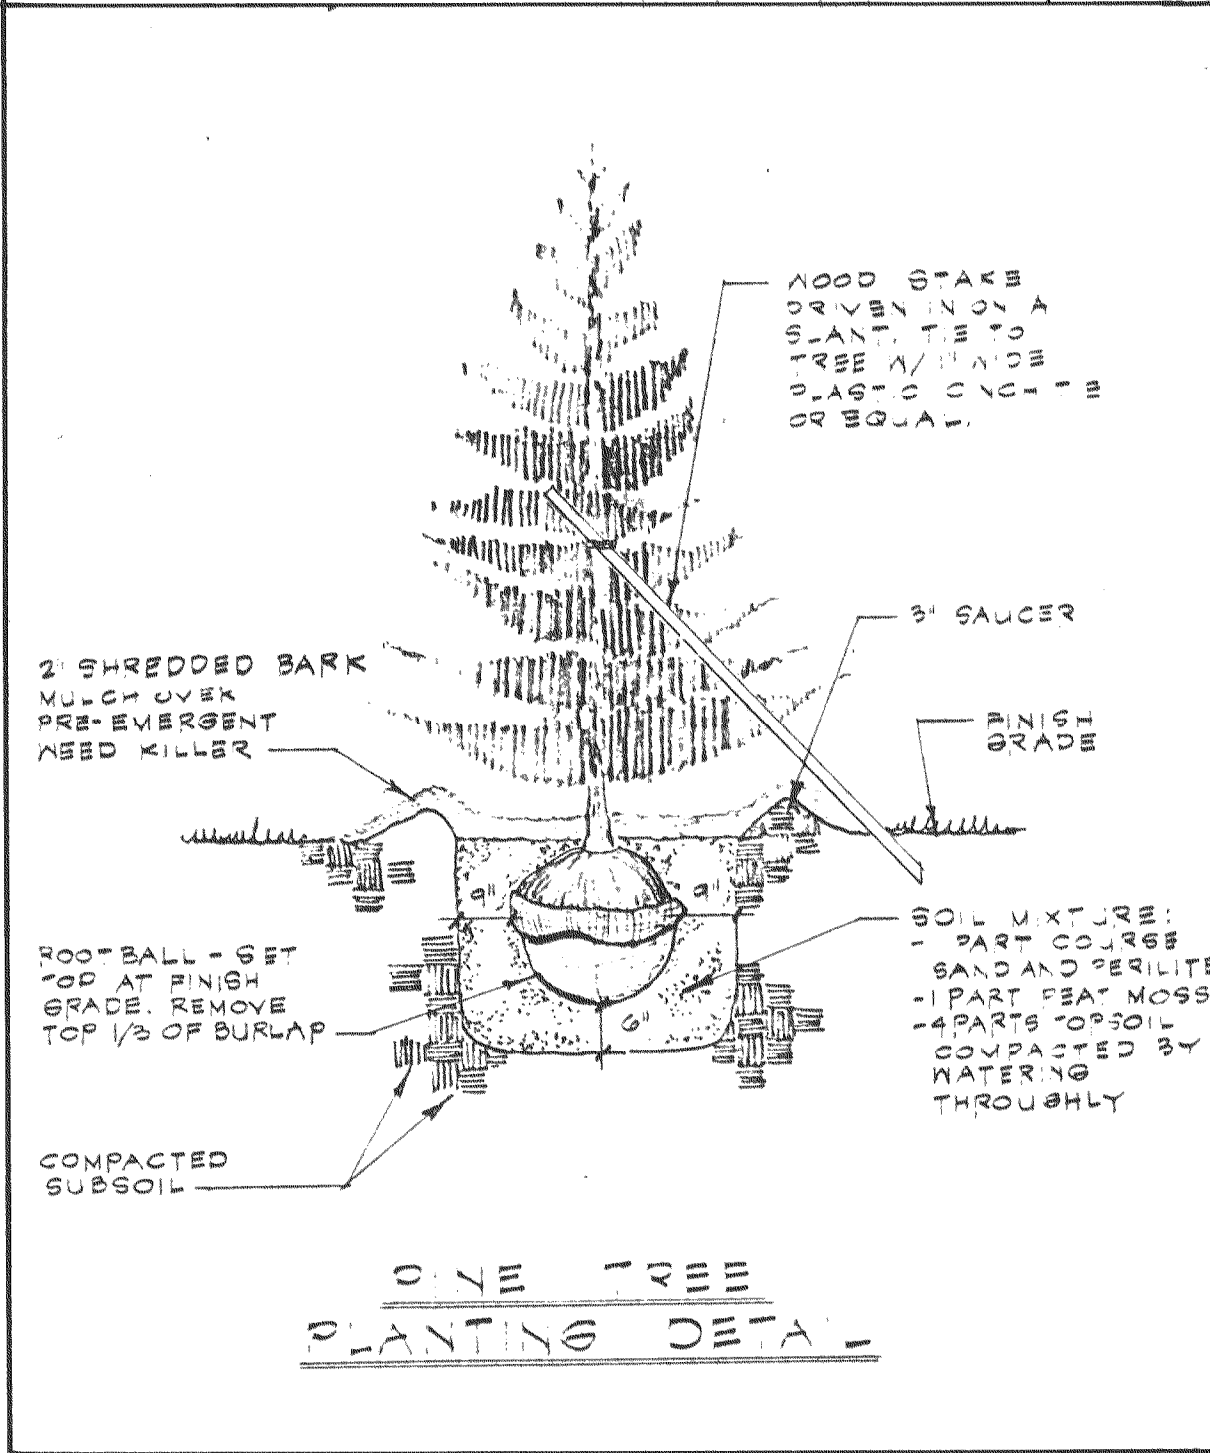


All areas between the Highway Right of Way and the Treatment Plant and all the areas disturbed by the contractor shall be Reseeded

- 9-BER. THU.
- 3-JU. CHI.
- 3-CER. CAN.
- 1-PR. CIS.
- 3-JU. HOR.
- 3-JU. CHI.
- 1-CRA. PHA.
- 6-AC. GIN.
- 3-PI. SYL.

**PLANT LIST**

TREES (Shade & Ornamental)				
Quan.	Abbr.	Scientific Name	Common Name	Size
6	Ac. gin.	Acer ginnala	Amur Maple	6'-8'
6	Cer. can.	Cercis canadensis	Eastern Redbud	6'-8'
1	Cra. pha.	Crataegus phaenopyrum	Washington Hawthorne	1 1/2"-2"
11	Gle. Sha.	Gleditsia triacanthos 'Shademaster'	Shademaster Honeylocust	2"-2 1/2"
1	Pr. cis.	Prunus cistina	Purpleleaf Sandcherry	3'-4'
6	Qu. pal.	Quercus palustris	Pin Oak	2"-2 1/2"
3	Tax. dis.	Taxodium distichum	Baldcypress	2"-2 1/2"
EVERGREENS				
Quan.	Abbr.	Scientific Name	Common Name	Size
6	Ju. chi.	Juniperus chinensis 'Keteleeri'	Keteleeri Juniper	4'-5'
8	Ju. hor.	Juniperus horizontalis 'Plumosa'	Andorra Juniper	18"-24"
3	Pi. str.	Pinus strobus	Eastern White Pine	5'-6'
3	Pi. syl.	Pinus sylvestris	Scotch Pine	5'-6'
SHRUBS				
19	Ber. thu.	Berberis thunbergii Atropurpurea	Red Barberry	2 Gal.
16	Eu. ala.	Euonymus alatus	Winged Euonymus	3'-4'
17	Lig. vic.	Ligustrum x vicaryi	Golden Vicary Privet	5 Gal.
19	Vib. den.	Viburnum dentatum	Arrowwood Viburnum	4'-5'

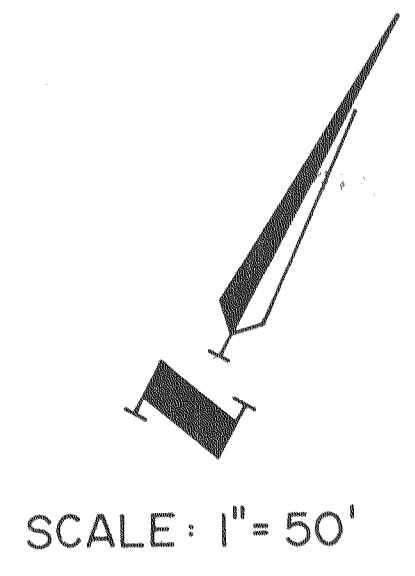

EPA PROJECT NO. C291090 Rev 2-82 MKK

**GBA**  
**GEORGE BUTLER ASSOCIATES**  
 CONSULTING ENGINEERS/ARCHITECTS  
 LANDSCAPE ARCHITECTS/PLANNERS

**OFFICES:**  
 SUITE 305-A FAIRWAY OFFICE CENTER  
 4210 JOHNSON DRIVE / SHAWNEE MISSION / KANSAS 66205  
 1100 CITY CENTER SQUARE  
 1100 MAIN / KANSAS CITY / MISSOURI 64105  
 SUITE 134 LAKESIDE PLAZA 2  
 6700 CORPORATE DRIVE / KANSAS CITY / MISSOURI 64120

**WASTEWATER TREATMENT PLANT EXPANSION**  
**PLANTING PLAN**  
 CITY OF O'FALLON, MISSOURI

DESIGNED BY SAM    DRAWN BY SAM    CHECKED BY TMC

JOB NO. 72-2065  
 DATE July 30, 1981  
 SCALE 1" = 50'  
 SHEET NO. 5 OF 88

REGISTERED PROFESSIONAL ENGINEER  
 No. 11143  
 Wilbur A. Copeland, Jr.