



GATE SCHEDULE										
GATE NUMBER & DESIGNATION	LOCATION	REFER. DRAWING NUMBER	TYPE			NOMINAL DIMENSIONS (INCHES)		TOP ELEVATION (FT.)	INVERT ELEVATION (FT.)	REMARKS
			STOP GATES	SHEAR GATES	FLAP GATES	"C" WIDTH	"D" HEIGHT			
1-6	Communitor Structure	9	●			30	53	460.75	456.33	
2-6							26	458.50		
3-6							53	460.75		
4-6							53	460.75		
5-6							32	459.00		
6-6							53	460.75		
7-6	Distribution Box No. 1	G1	●			36	48	458.0	454.0	
8-6										
9-6										
10-6	Bio-Filter Distribution Box	10	●			48	51	487.75	483.50	
11-6										
12-6	Distribution Box No. 2	G1	●			33	36	459.0	456.00	
13-6										
14-6										
15-6										
16-6										
17-6	Aeration Tank Effluent Box	37	●			20	20	N/A	450.67	
18-6										
19-6										
20-6	Distribution Box No. 3	G2	●			36	39	457.0	453.75	
21-6										
22-6										
23-6										
24-6	Plant Effluent Outlet Box	G3	●			36	36	N/A	449.0	
25-6										
26-6	Screw Pump Intake Pit	15	See Remark			80	88	457.00	449.67	Weir plate

INTERIOR FINISH SCHEDULE															
BUILDING	LEVELS	ROOMS	FLOOR			WALLS			CEILING			REMARKS			
			SURFACE	COATING OR FINISH	COLOR	SURFACE	COATING		SURFACE	COATING OR FINISH	COLOR				
							PRIME OR FILLER	TOP							
Main Office Building	Operating Floor Level	Meeting Room	Conc.	VAT.	Note 2	Masonry	Filler	Paint	Pale Lime	ADC.*	—	—	10'-0" Ceiling		
		Superintendent Office	Conc.	VAT.											
		Laboratory		Paint	Med. Green										
		Men's Room		VAT.	Note 2										
		Ladies Room		VAT.	Note 2										
		Utility Room		Paint	Med. Green										
		Hallway		VAT.	Note 2										
		Stairwell		—	—										
		Garage Level		Corridor		Paint	Med. Green	Masonry	Filler	Paint	Pale Lime	ADC.*	—	—	10'-0" Ceiling
				Garage			Note 1	Note 1	Note 1	Note 1	Joists	Shop Prime			
Basement Level		Basement			Conc.		Paint	Pale Lime	Conc.	Joist	Shop Prime	Off White			
Bio-Filter Complex Building	Operating Floor Level	Blower Room				Conc.	—			Conc.			Off White		
		Motor Control Center Room				Conc. & Masonry	Filler*			Conc.			Off White		
		Storage Room		Paint	Med. Green					ADC.*	—	—	10'-0" Ceiling		
		Hallway		VAT.	Note 2					ADC.*	—	—	8'-6" Ceiling		
		Lunch Room		VAT.	Note 2					ADC.*	—	—	8'-6" Ceiling		
		Utility Room		Paint	Med. Green	Conc. & Masonry				Cor Joist					
		Rest Room		VAT.	Note 2	Masonry				ADC.*	—	—	8'-6" Ceiling		
Basement Level		Shower and Locker Room		VAT.	Note 2	Masonry	Filler			ADC.*	—	—	8'-6" Ceiling		
		Basement		Paint	Med. Green	Conc.		Paint	Pale Lime	Conc.			Off White		
Garage Level		Sludge Holding Tank		Coat Tar Ep.	Black	Conc.	—	Coat Tar Ep.	Black	Conc.	Coat Tar Ep.	Black			
		Garage and Storage Space	Conc.	Paint	Med. Green					Joint	Shop Prime				

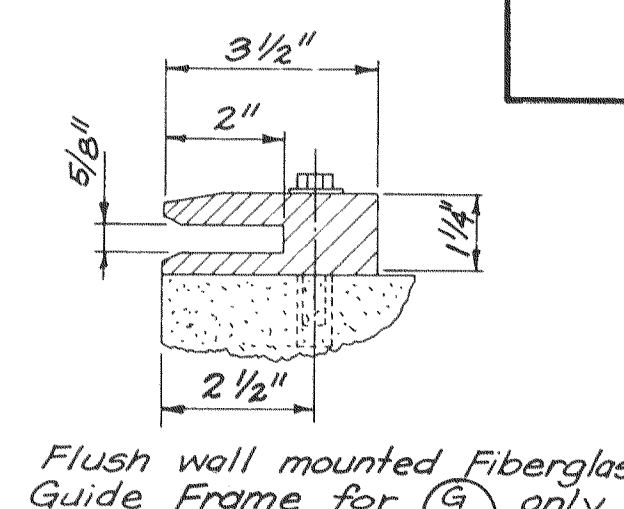


\* ADC = Acoustic Drop Ceiling  
 \*\* No filler required for concrete surface

- NOTES:
- The west masonry wall shall be painted with Filler, and the top coatings shall match the color of the metal liner panels.
  - The size and color of the vinyl asbestos floor tile shall be selected at a later date, and rubber base shall be provided where the VAT is called for.
  - See Specs. for concrete surface preparation.

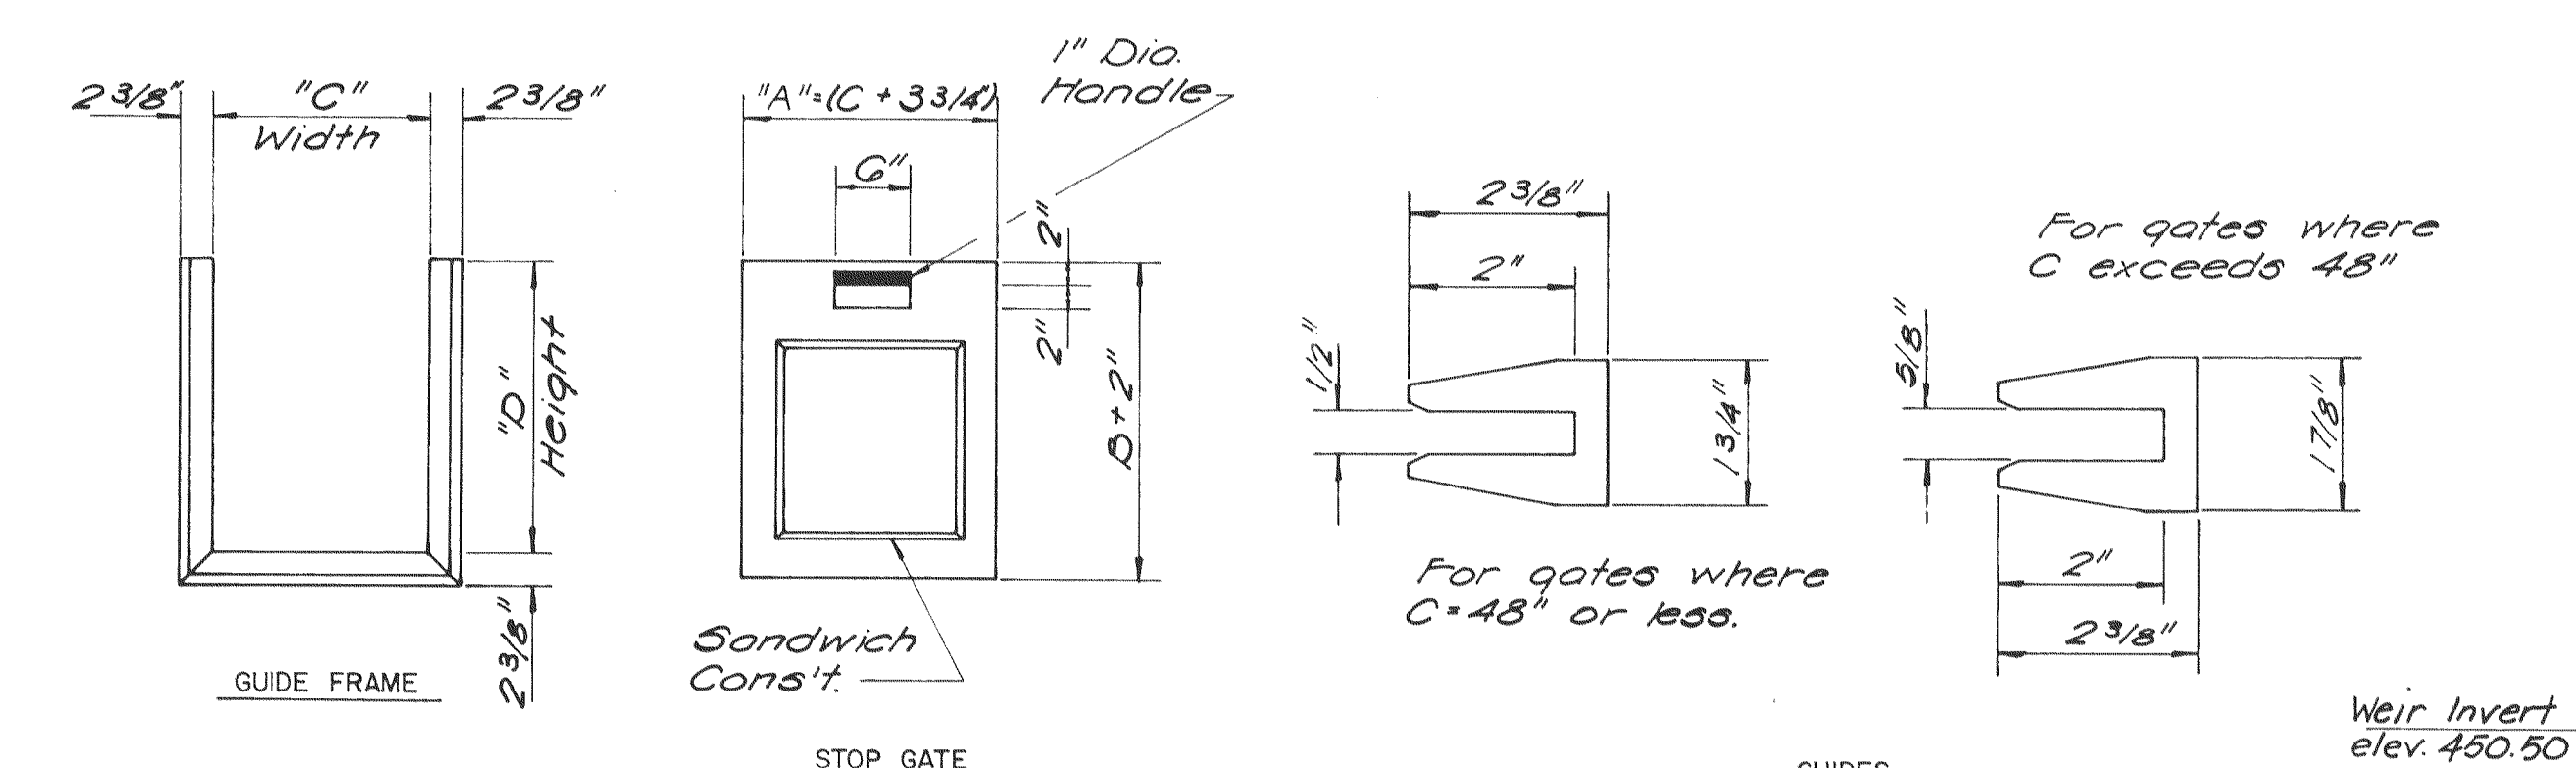

FIBERGLASS STOP GATE AND IMBEDDED GUIDE FRAME

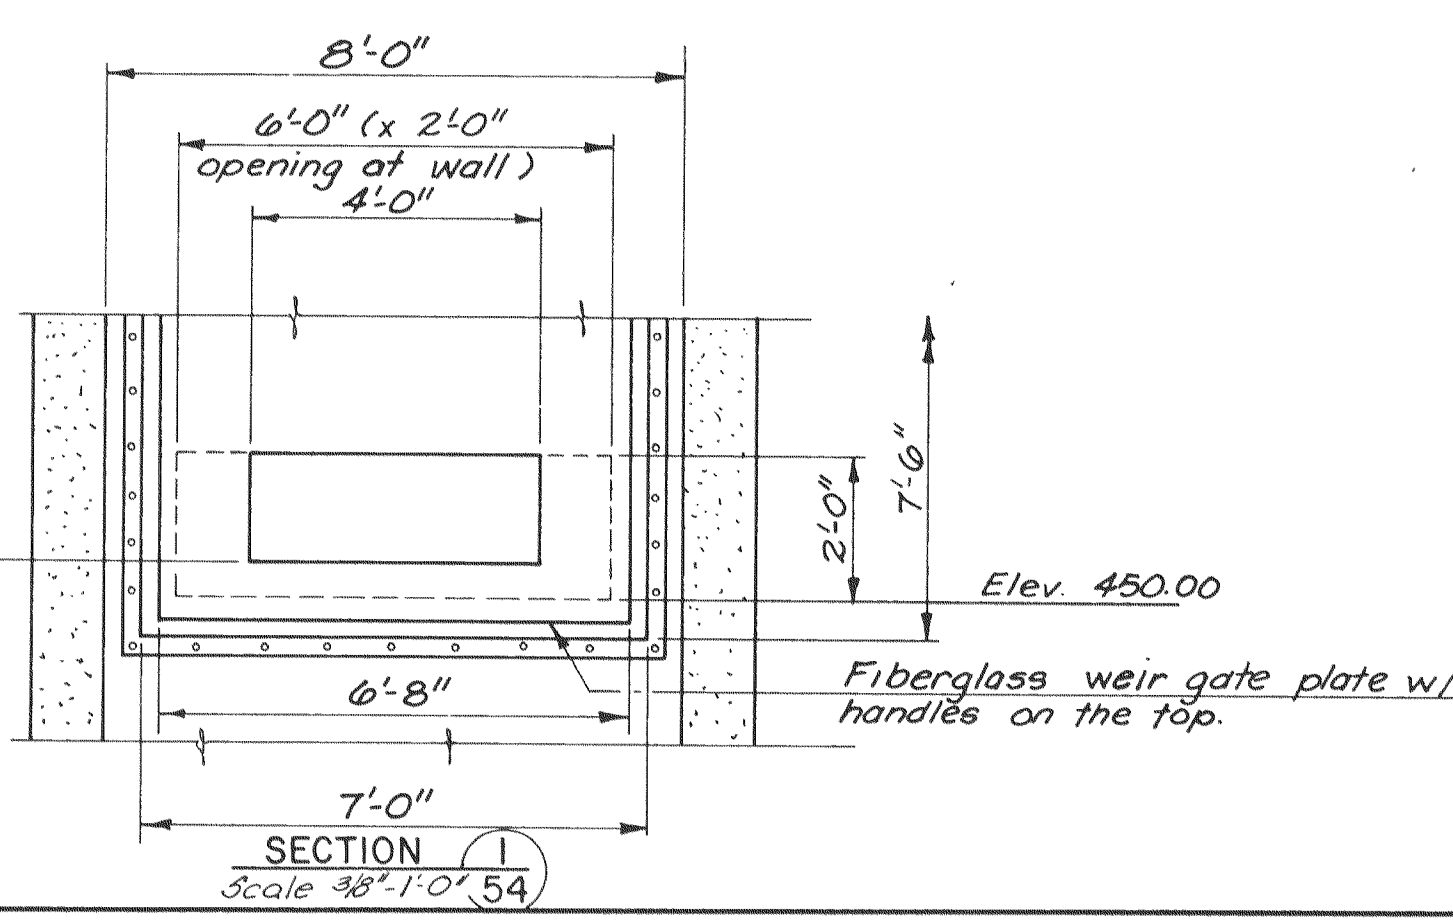

EPA PROJECT NO. C291090 Rev. 3-82 MKK

**GBA**  
 GEORGE BUTLER ASSOCIATES  
 CONSULTING ENGINEERS/ARCHITECTS  
 LANDSCAPE ARCHITECTS/PLANNERS

OFFICES:  
 SUITE 305-A FAIRWAY OFFICE CENTER  
 4210 JOHNSON DRIVE / SHAWNEE MISSION / KANSAS 66205  
 1100 CITY CENTER SQUARE  
 1100 MAIN / KANSAS CITY / MISSOURI 64105  
 SUITE 138 LAKESIDE PLAZA II  
 6700 CORPORATE DRIVE / KANSAS CITY / MISSOURI 64120

WASTEWATER TREATMENT PLANT EXPANSION

INTERIOR FINISH SCHEDULE

CITY OF O'FALLON, MISSOURI

DESIGNED BY W.C.C. DRAWN BY J.P.W. CHECKED BY W.A.C.

JOB NO. 79-2065  
 DATE July 30, 1981  
 SCALE As shown  
 SHEET NO. 54 of 88