




PLAN-DISTRIBUTION BOX NO. 1
Scale: 3/8"=1'-0"

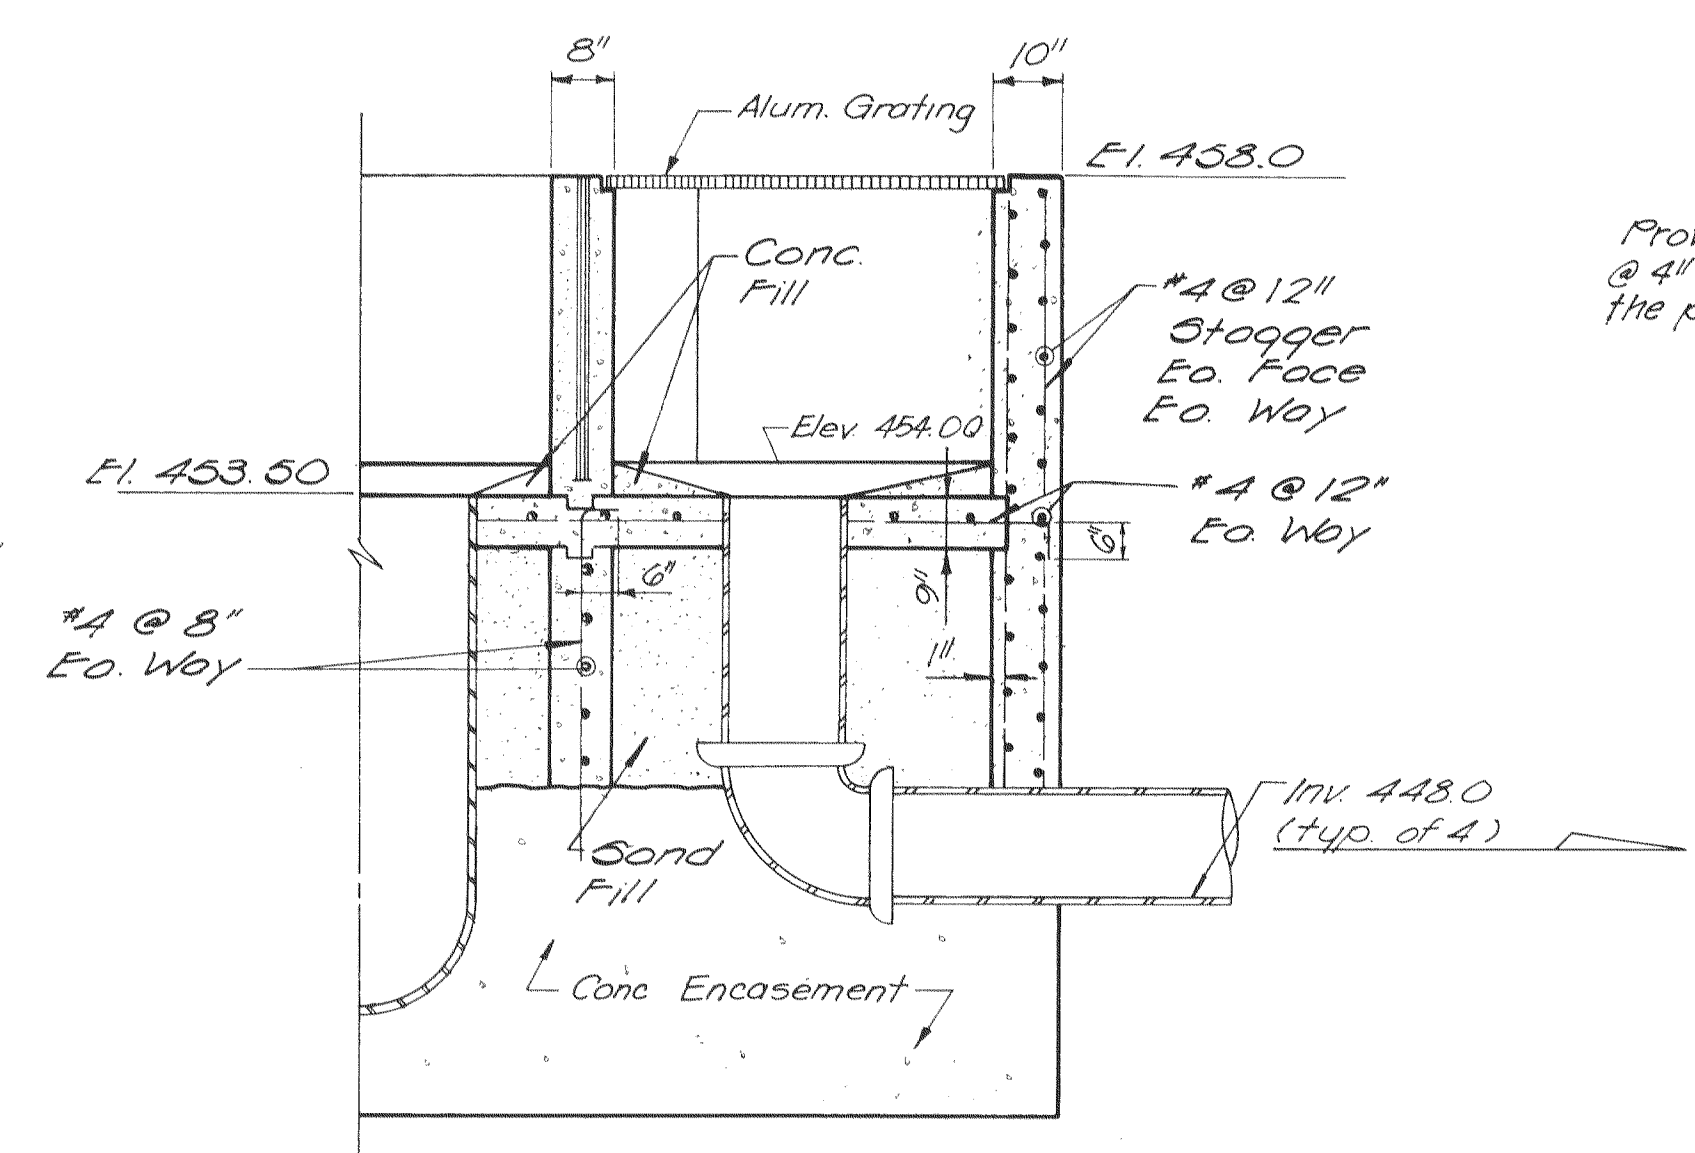


SECTION 1
Scale: 3/8"=1'-0"

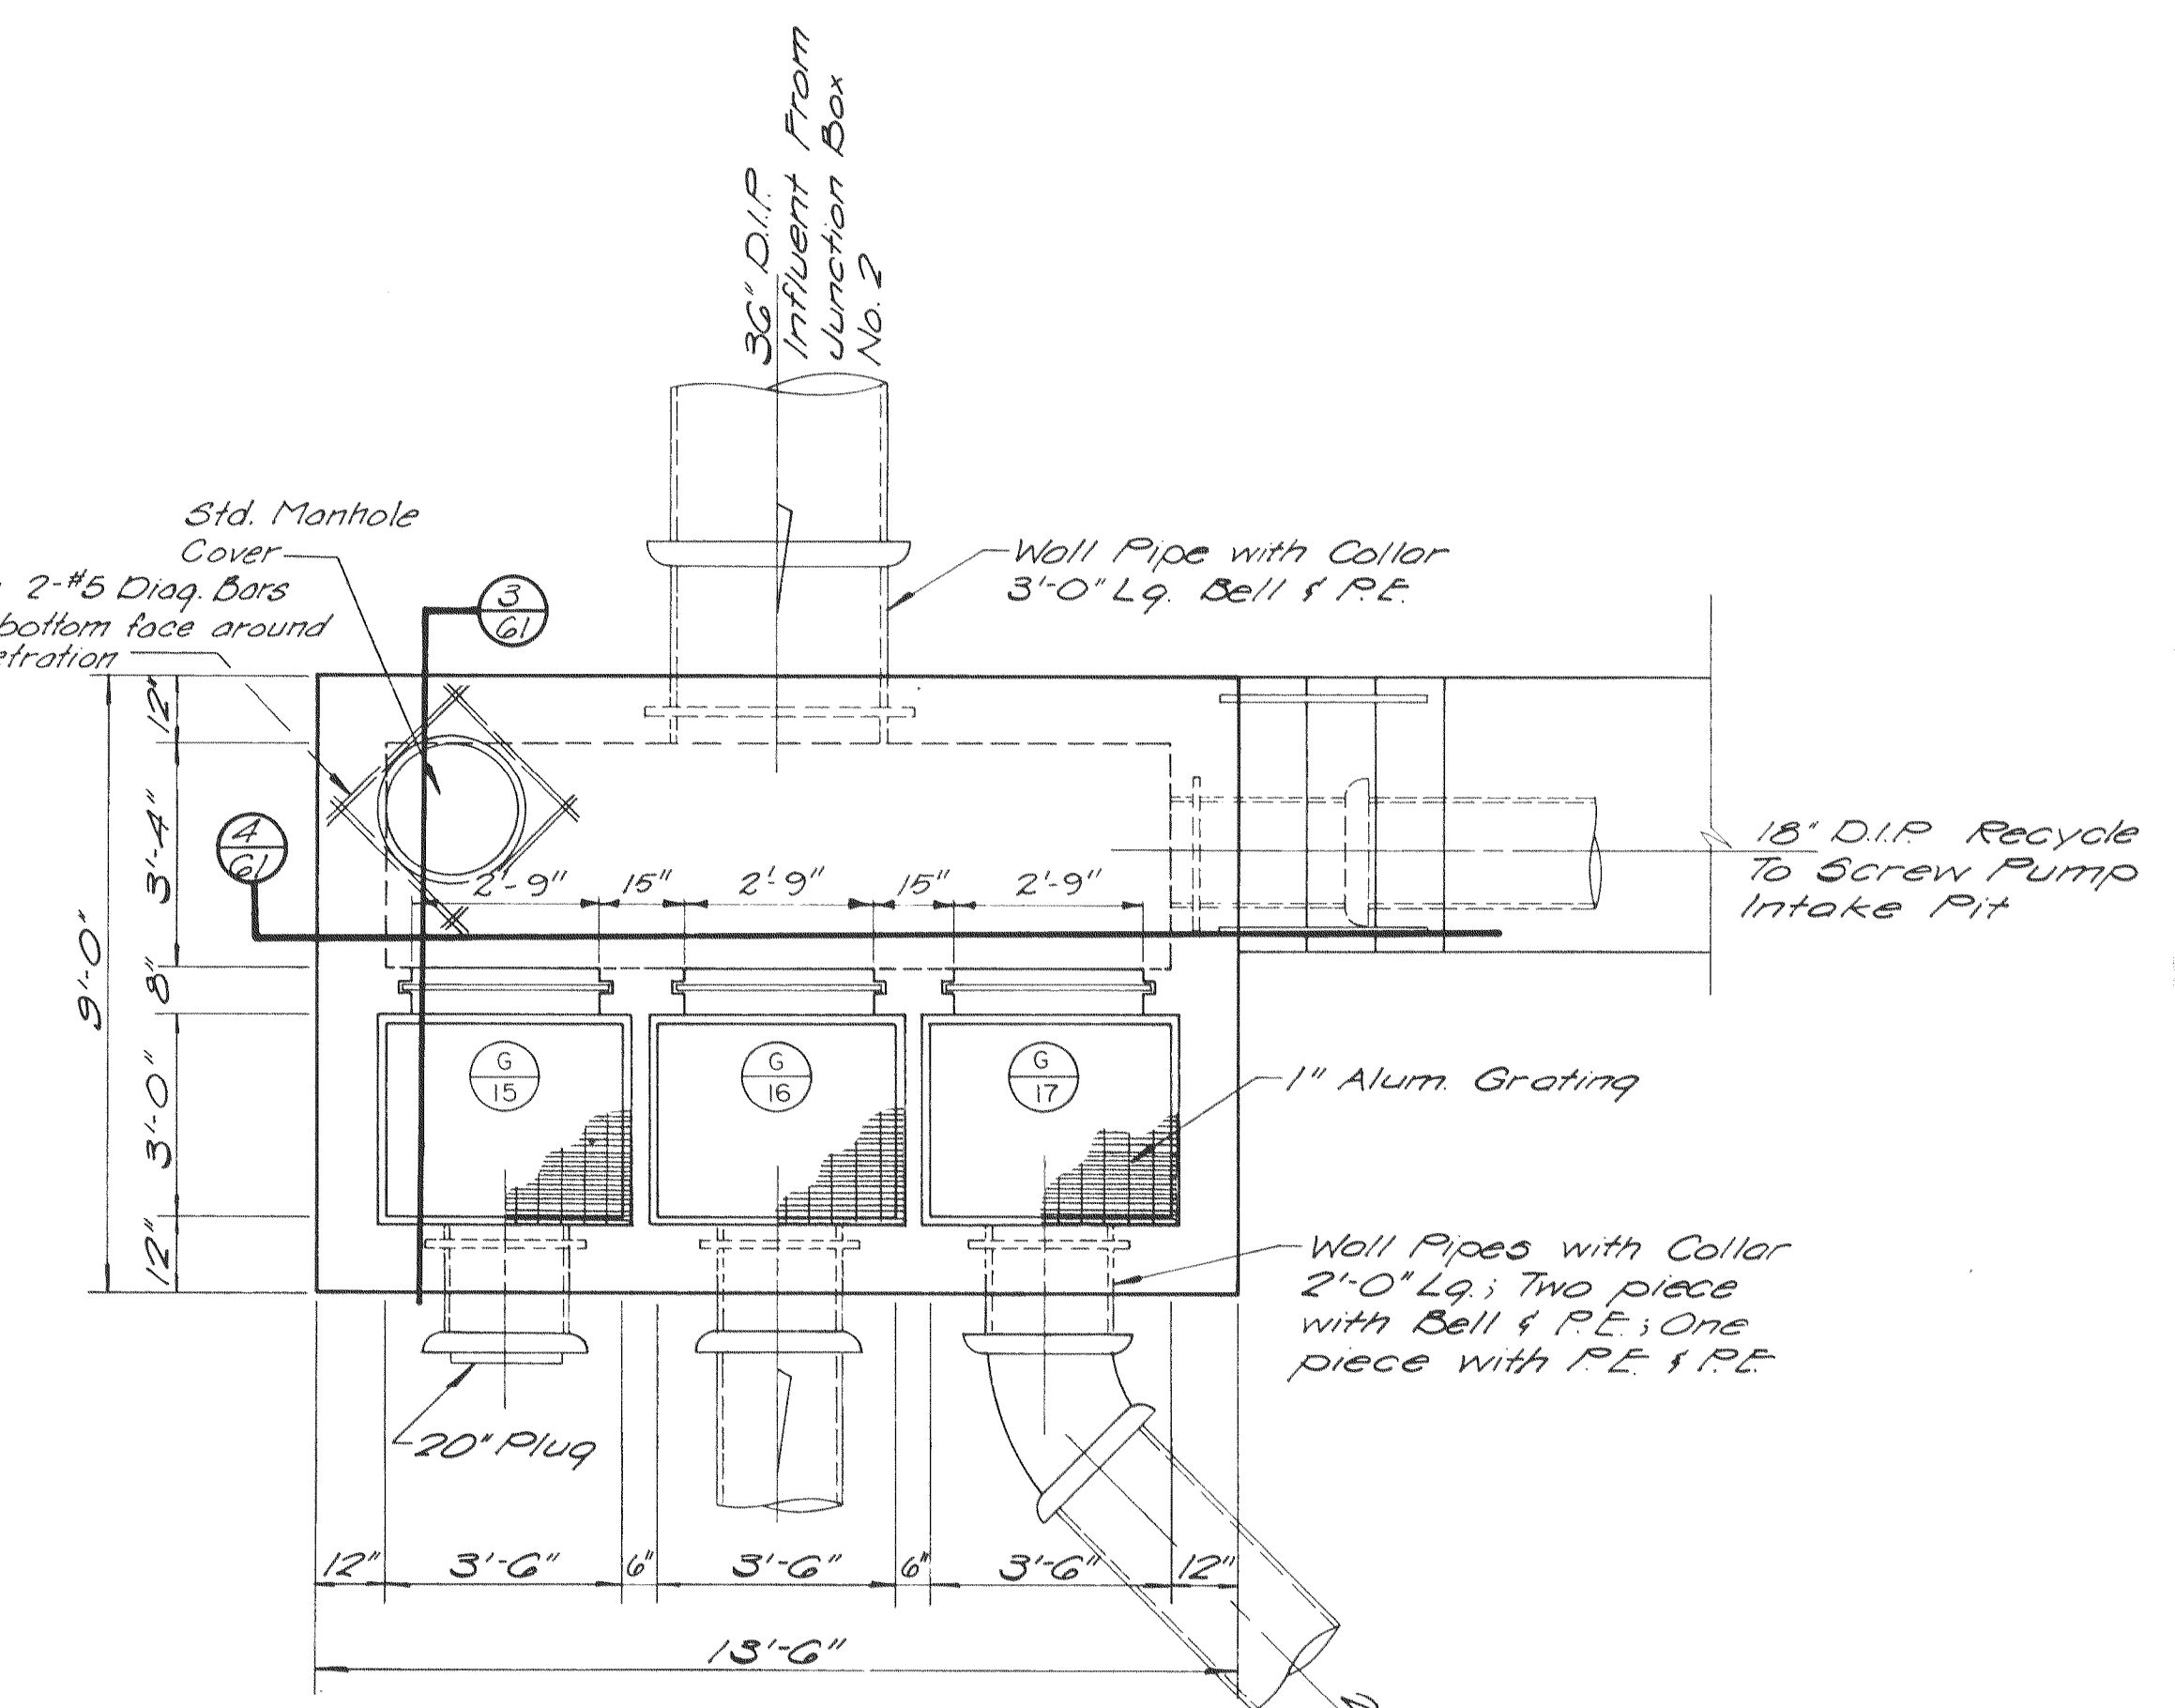


PLAN-DISTRIBUTION BOX NO. 2
Scale: 3/8"=1'-0"

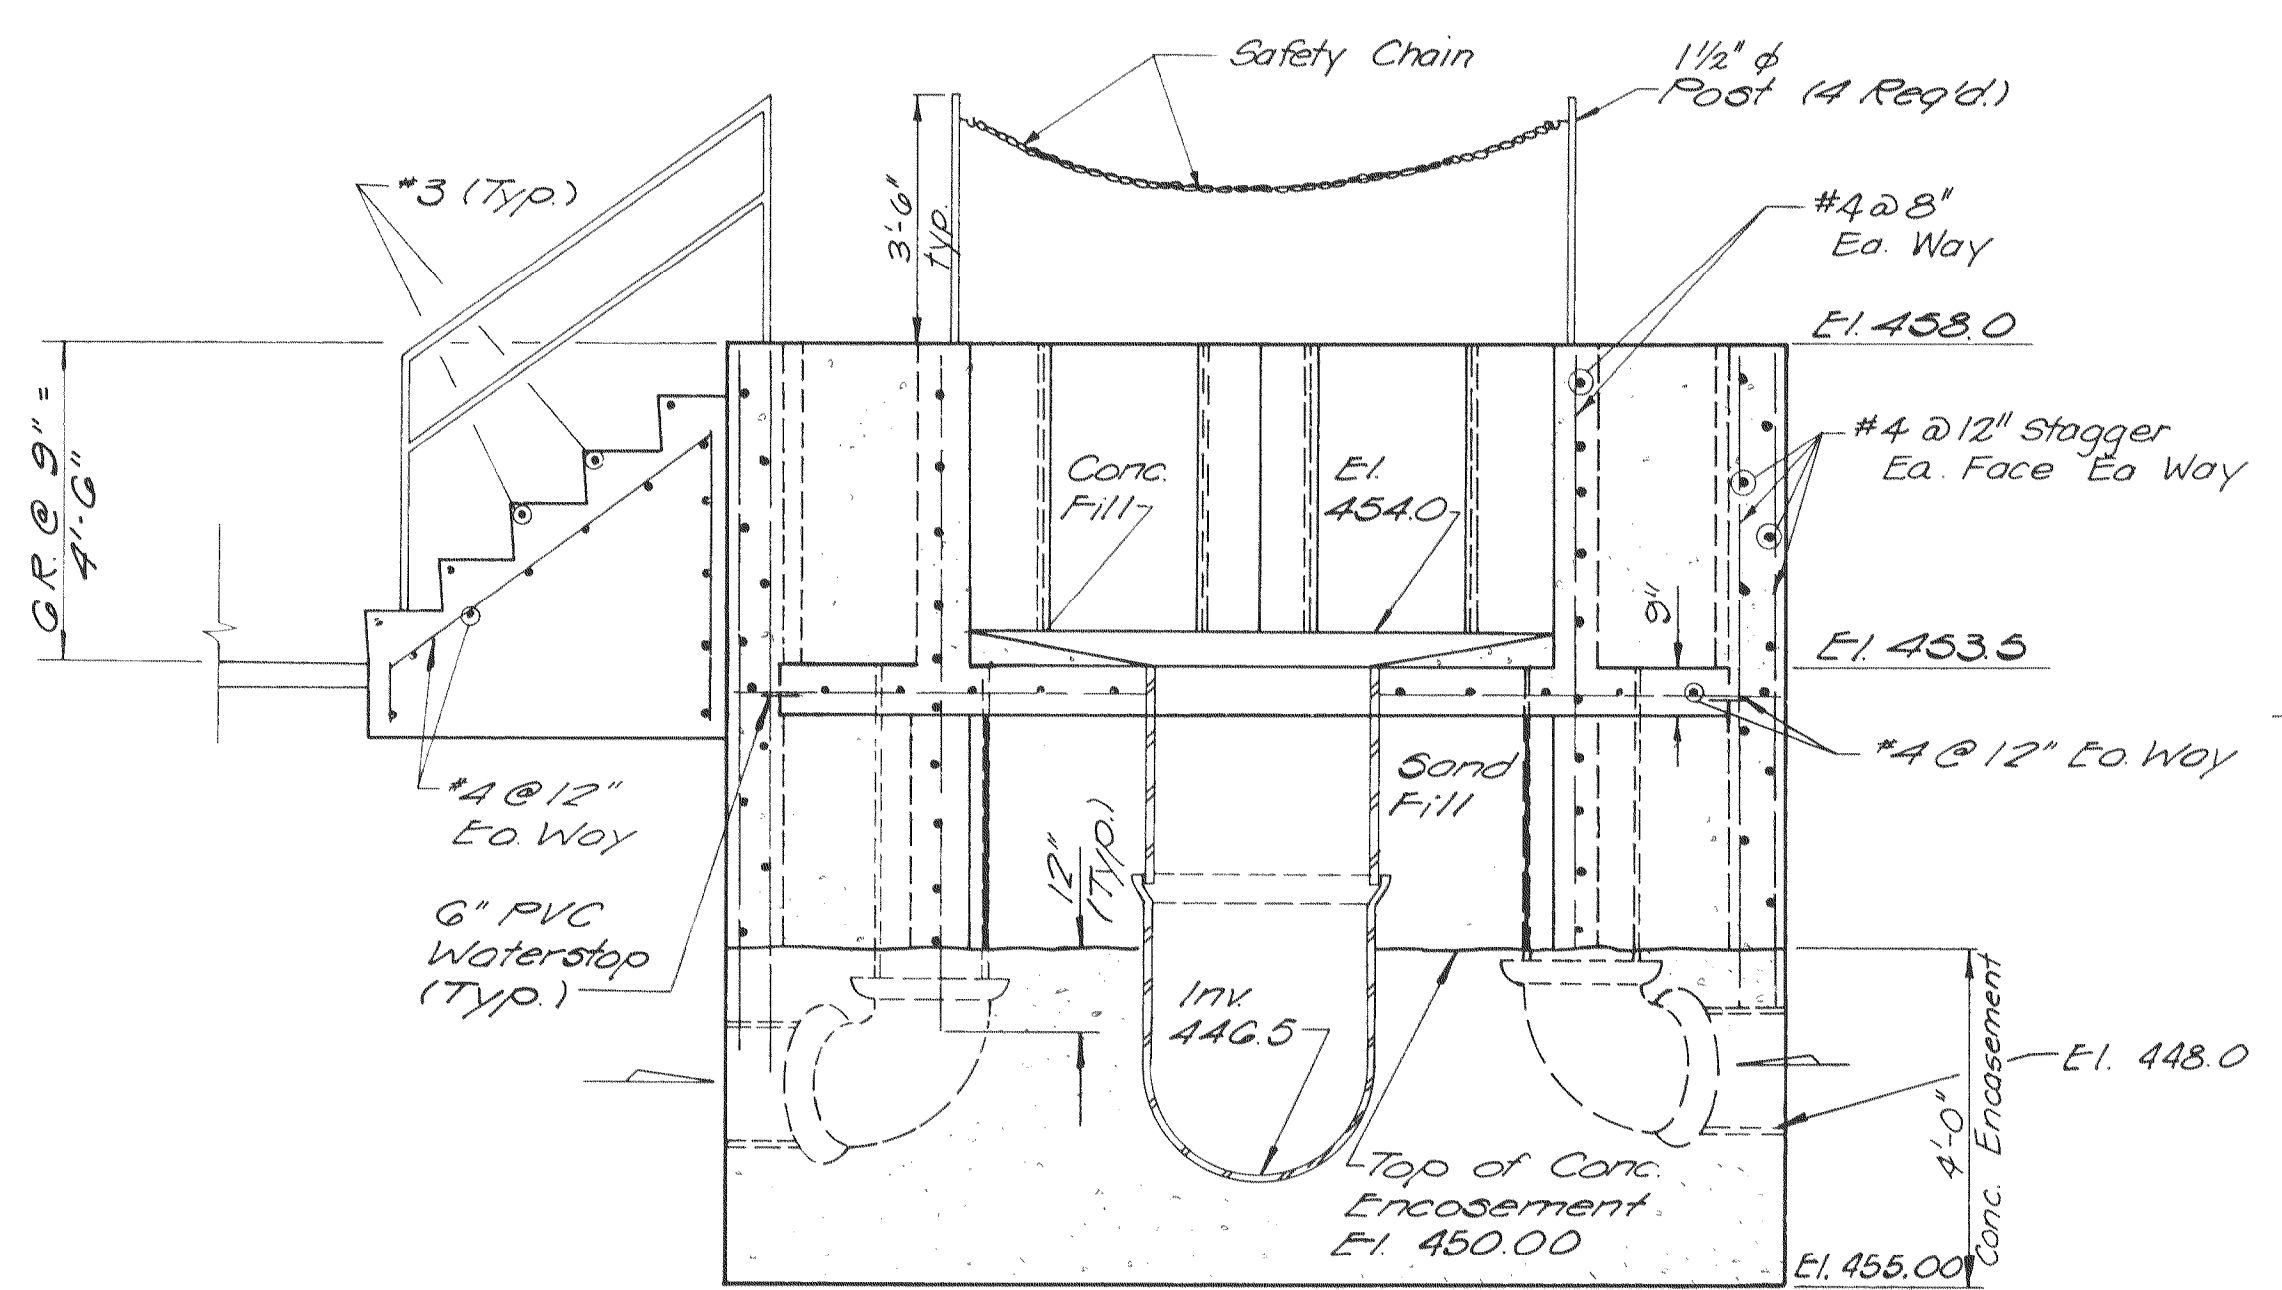

SECTION 2
Scale: 3/8"=1'-0"

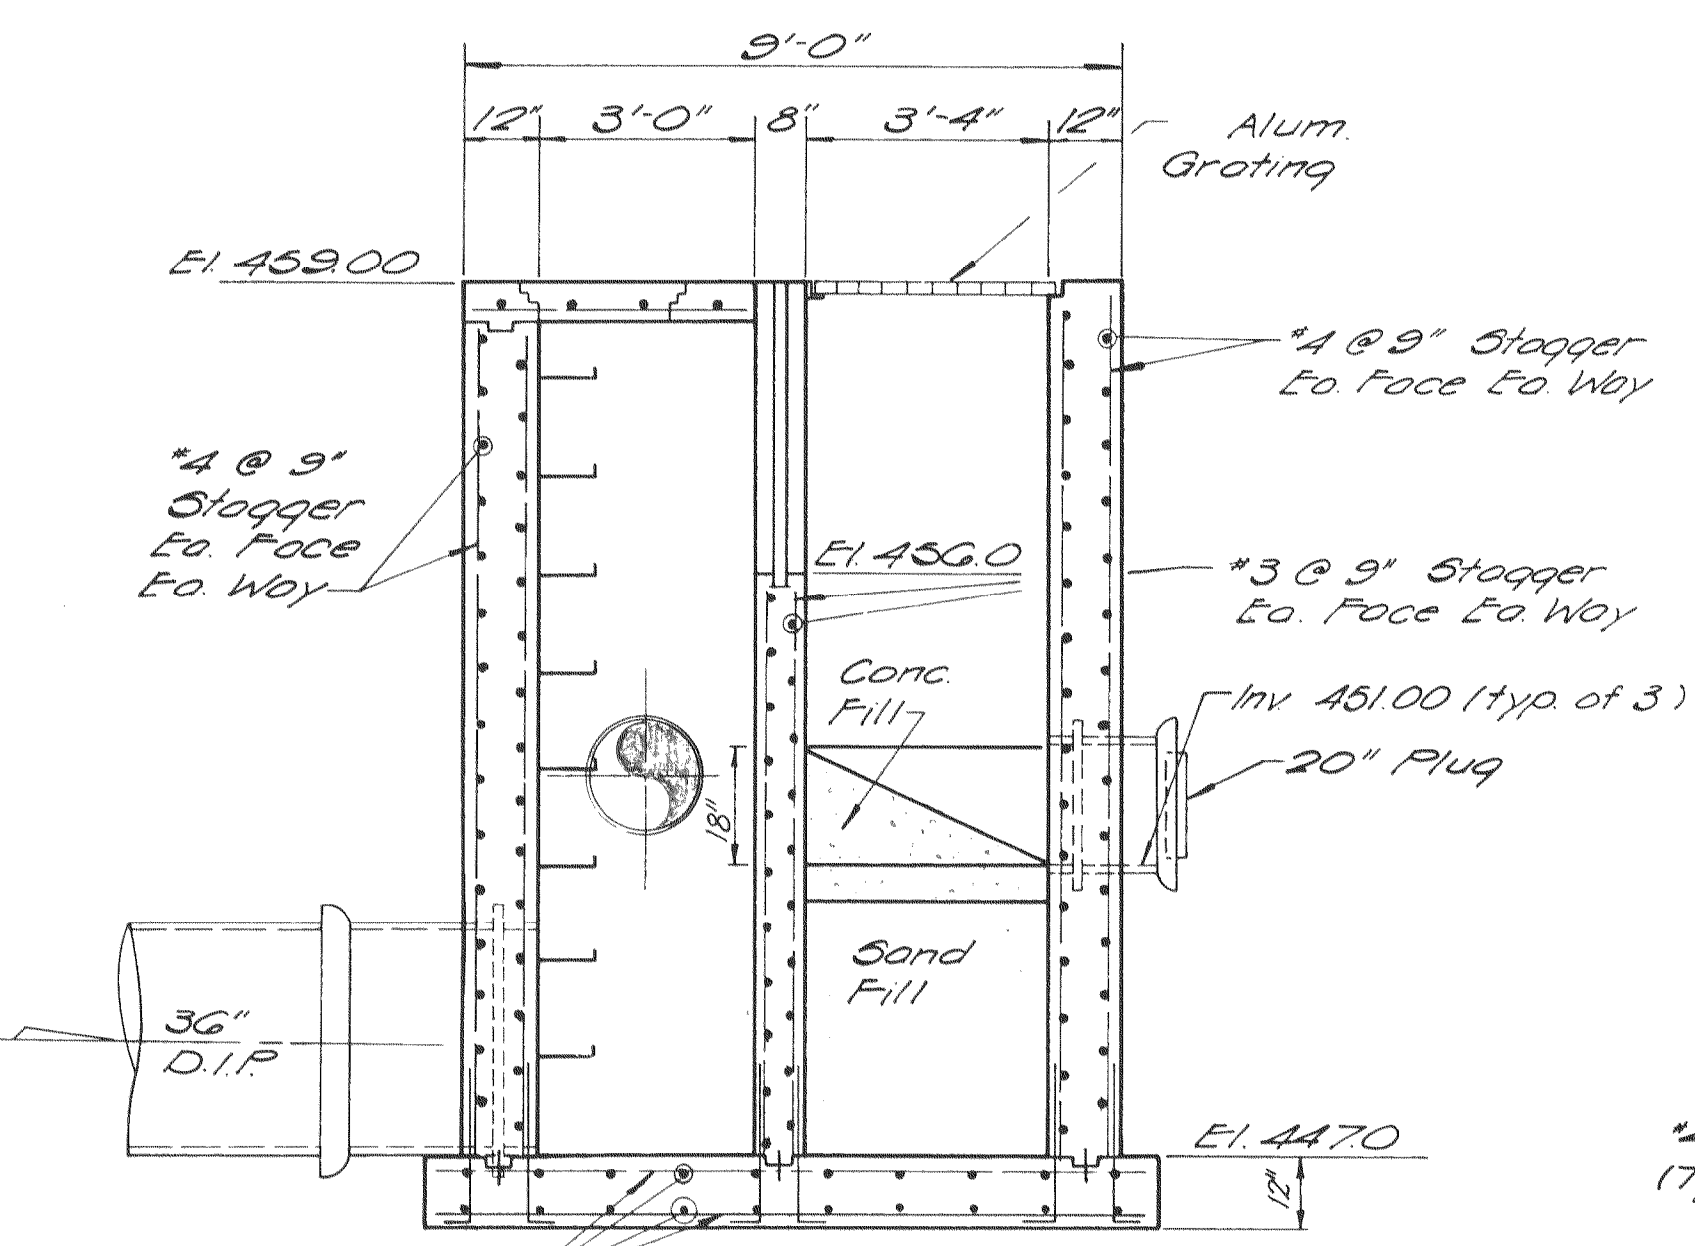

SECTION 3
Scale: 3/8"=1'-0"

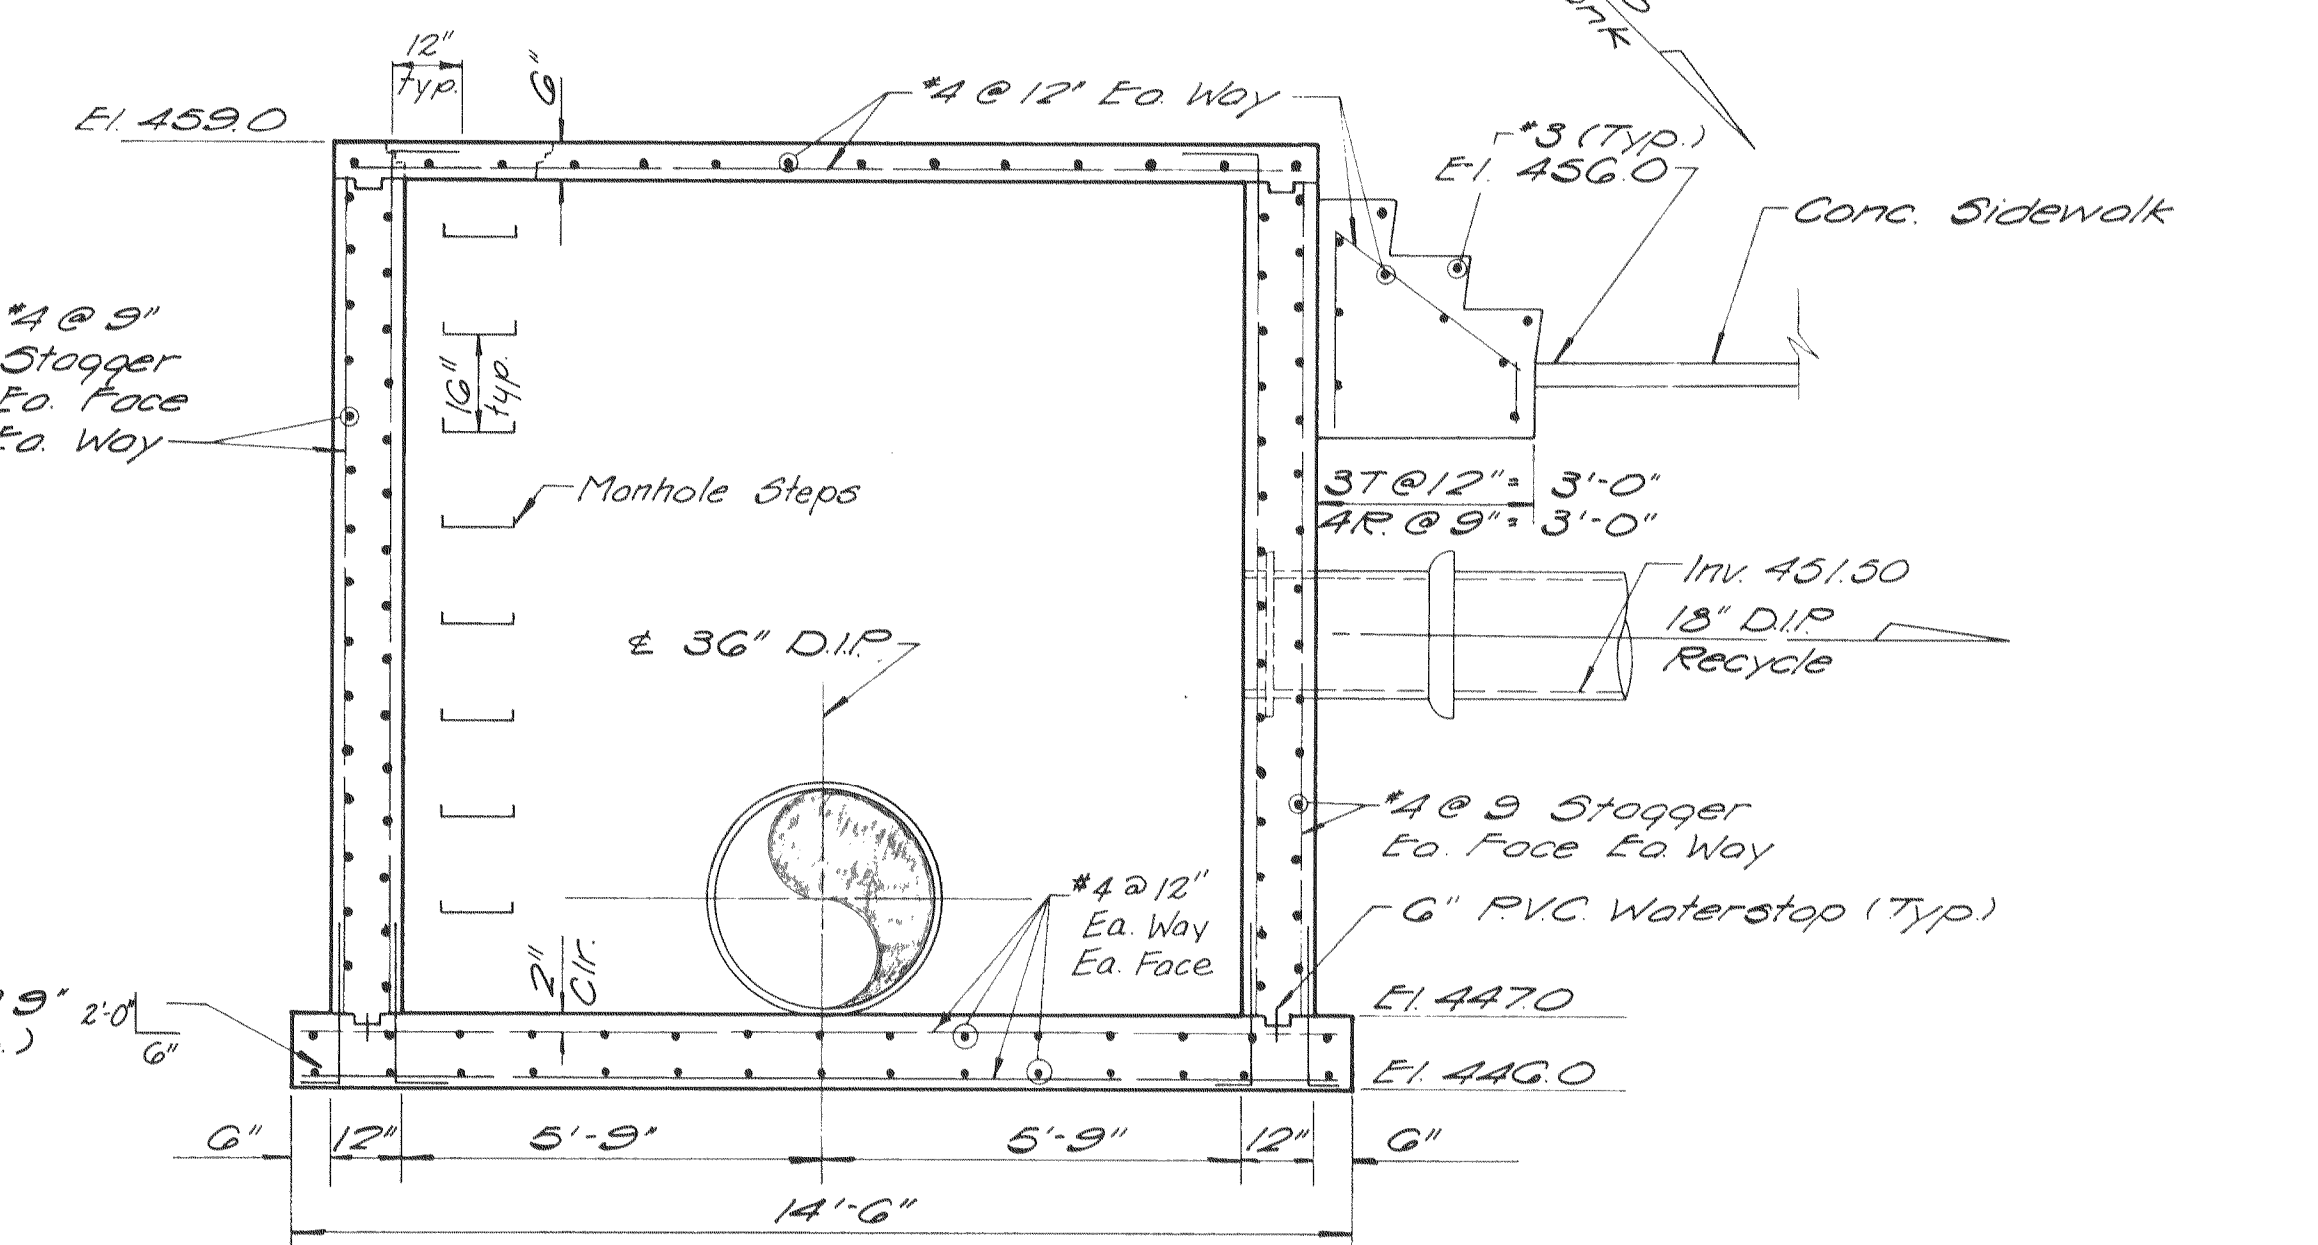

SECTION 4
Scale: 3/8"=1'-0"

| | |
|---|---|
| GBA GEORGE BUTLER ASSOCIATES CONSULTING ENGINEERS-ARCHITECTS LANDSCAPE ARCHITECTS/PLANNERS | OFFICES: SUITE 305-A FAIRWAY OFFICE CENTER 4210 JOHNSON DRIVE / SHAWNEE MISSION, KANSAS 66205 1100 CITY CENTER SQUARE 1100 MAIN / KANSAS CITY, MISSOURI 64105 SUITE 138 LAKESIDE PLAZA I 6700 CORPORATE DRIVE / KANSAS CITY, MISSOURI 64120 |
| | EPA PROJECT NO. C291090 |
| WASTEWATER TREATMENT PLANT EXPANSION MISCELLANEOUS DETAILS DISTRIBUTION BOXES CITY OF FALLOON, MISSOURI | |
| DESIGNED BY H.N.P. DRAWN BY S.P.W. CHECKED BY M.L.S. | JOB NO 79-2065 DATE 7/30/81 SCALE AS SHOWN SHEET NO 61 OF 88 |