



CATWALK POLE MOUNTING DETAIL
NOT TO SCALE

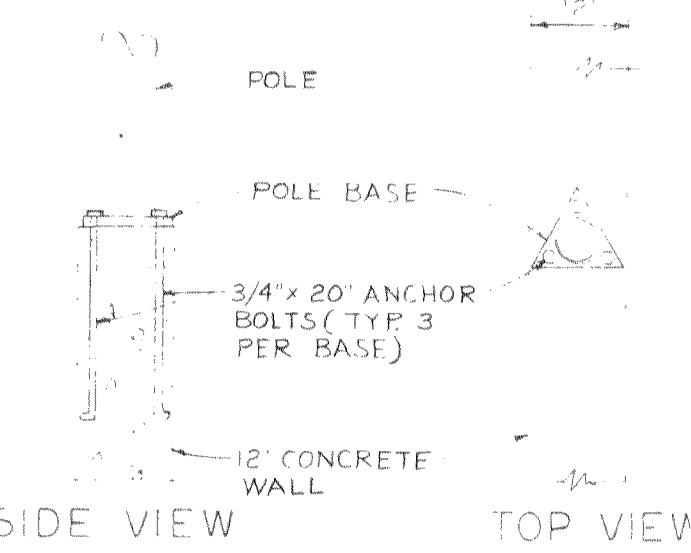


ROOF POLE MOUNTING DETAIL #1
NOT TO SCALE

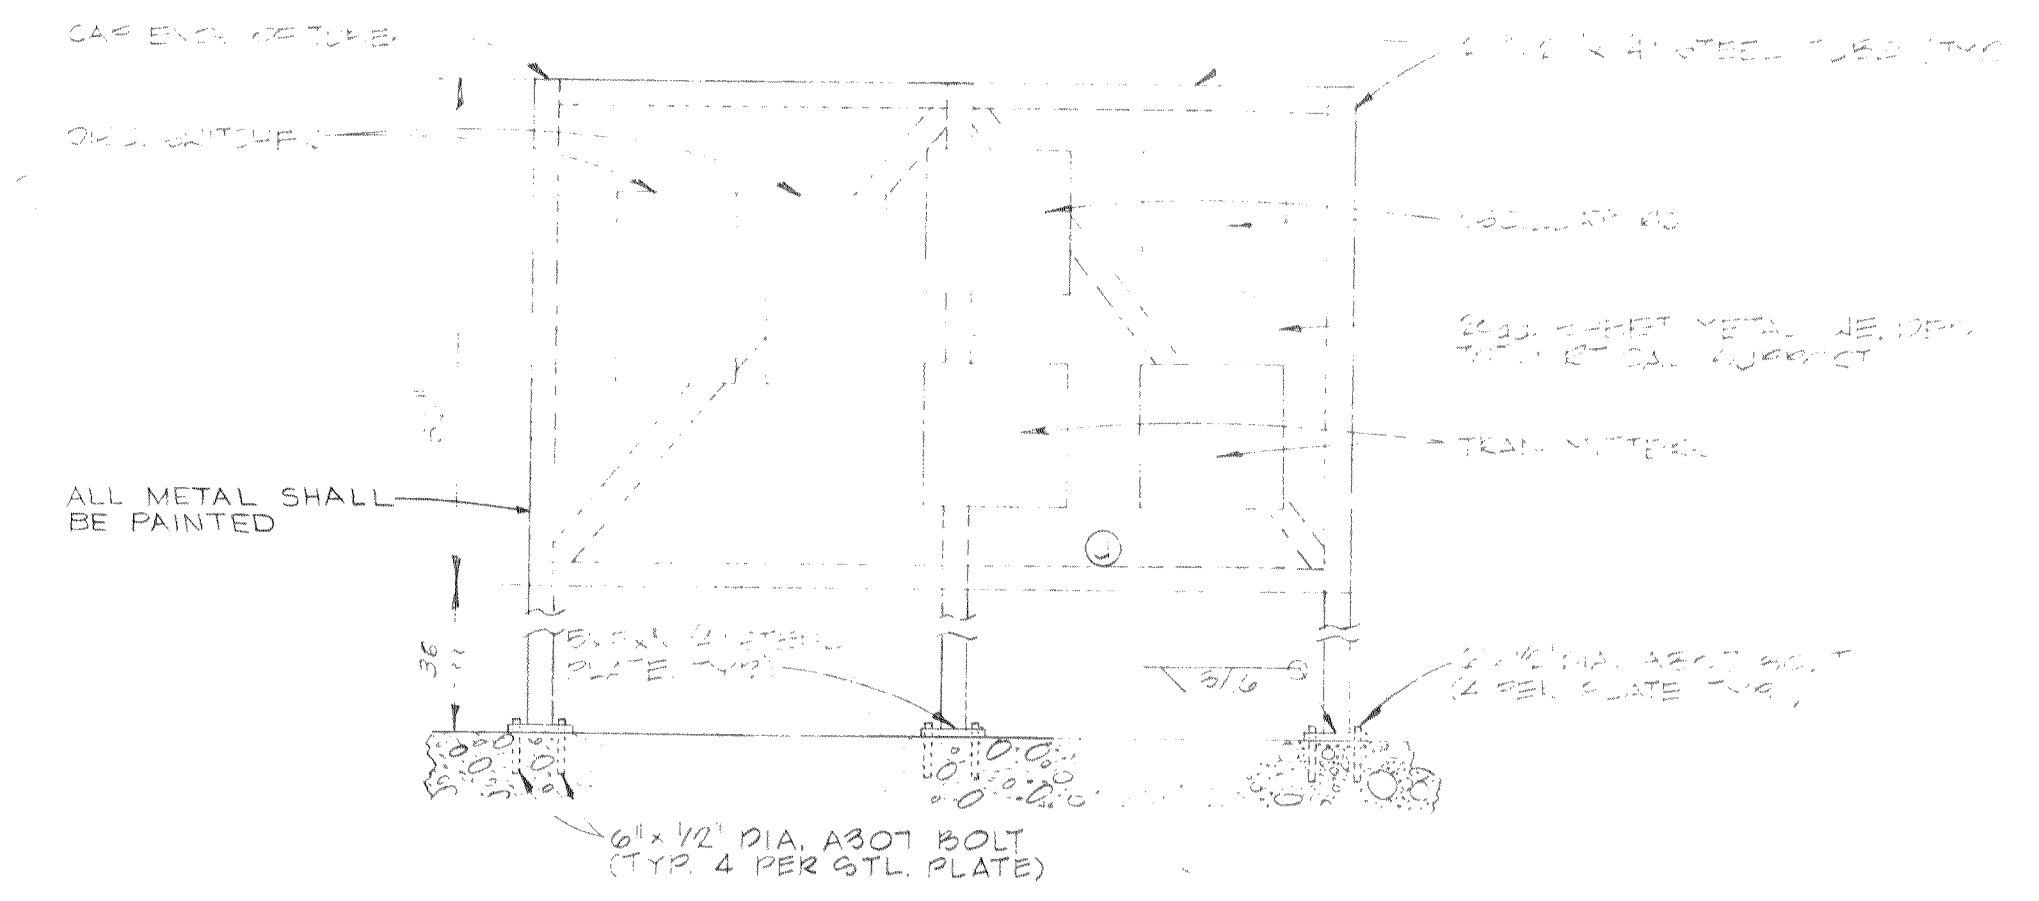

DISCONNECT SWITCH
MOUNTING DETAIL-COMMUNION
NOT TO SCALE

SCREW PUMP CONTROL PROBE
SEE CONTROL WIRING DIAGRAM
ON SHT. #E2

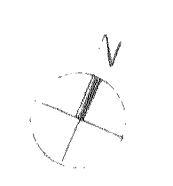

EPA PROJECT NO. C291090

E4

GBA
GEORGE BUTLER ASSOCIATES
 CONSULTING ENGINEERS / ARCHITECTS
 LANDSCAPE ARCHITECTS / PLANNERS

OFFICES:
 SUITE 305A FAIRWAY OFFICE CENTER
 4210 JOHNSON DRIVE / SHAWNEE MISSION / KANSAS 66205
 #1100 CITY CENTER SQUARE
 1100 MAIN / KANSAS CITY / MISSOURI 64105
 SUITE 134 LAKESIDE PLAZA II
 6700 CORPORATE DRIVE / KANSAS CITY / MISSOURI 64120

WASTE WATER TREATMENT
 PLANT EXPANSION
**ROOF AND CATWALK PLAN AND
 MISCELLANEOUS DETAILS-ELECTRICAL**
 CITY OF O'FALLON, MISSOURI

DESIGNED BY DBR DRAWN BY SPW CHECKED BY HAJ

JOB NO. 19-2065
 DATE 20 JULY 01
 SCALE 1/8" = 1'-0"
 SHEET NO. 83 OF 88