



PLAN - EXISTING JUNCTION BOX NO. 2

SCALE 3/8" = 1'-0"

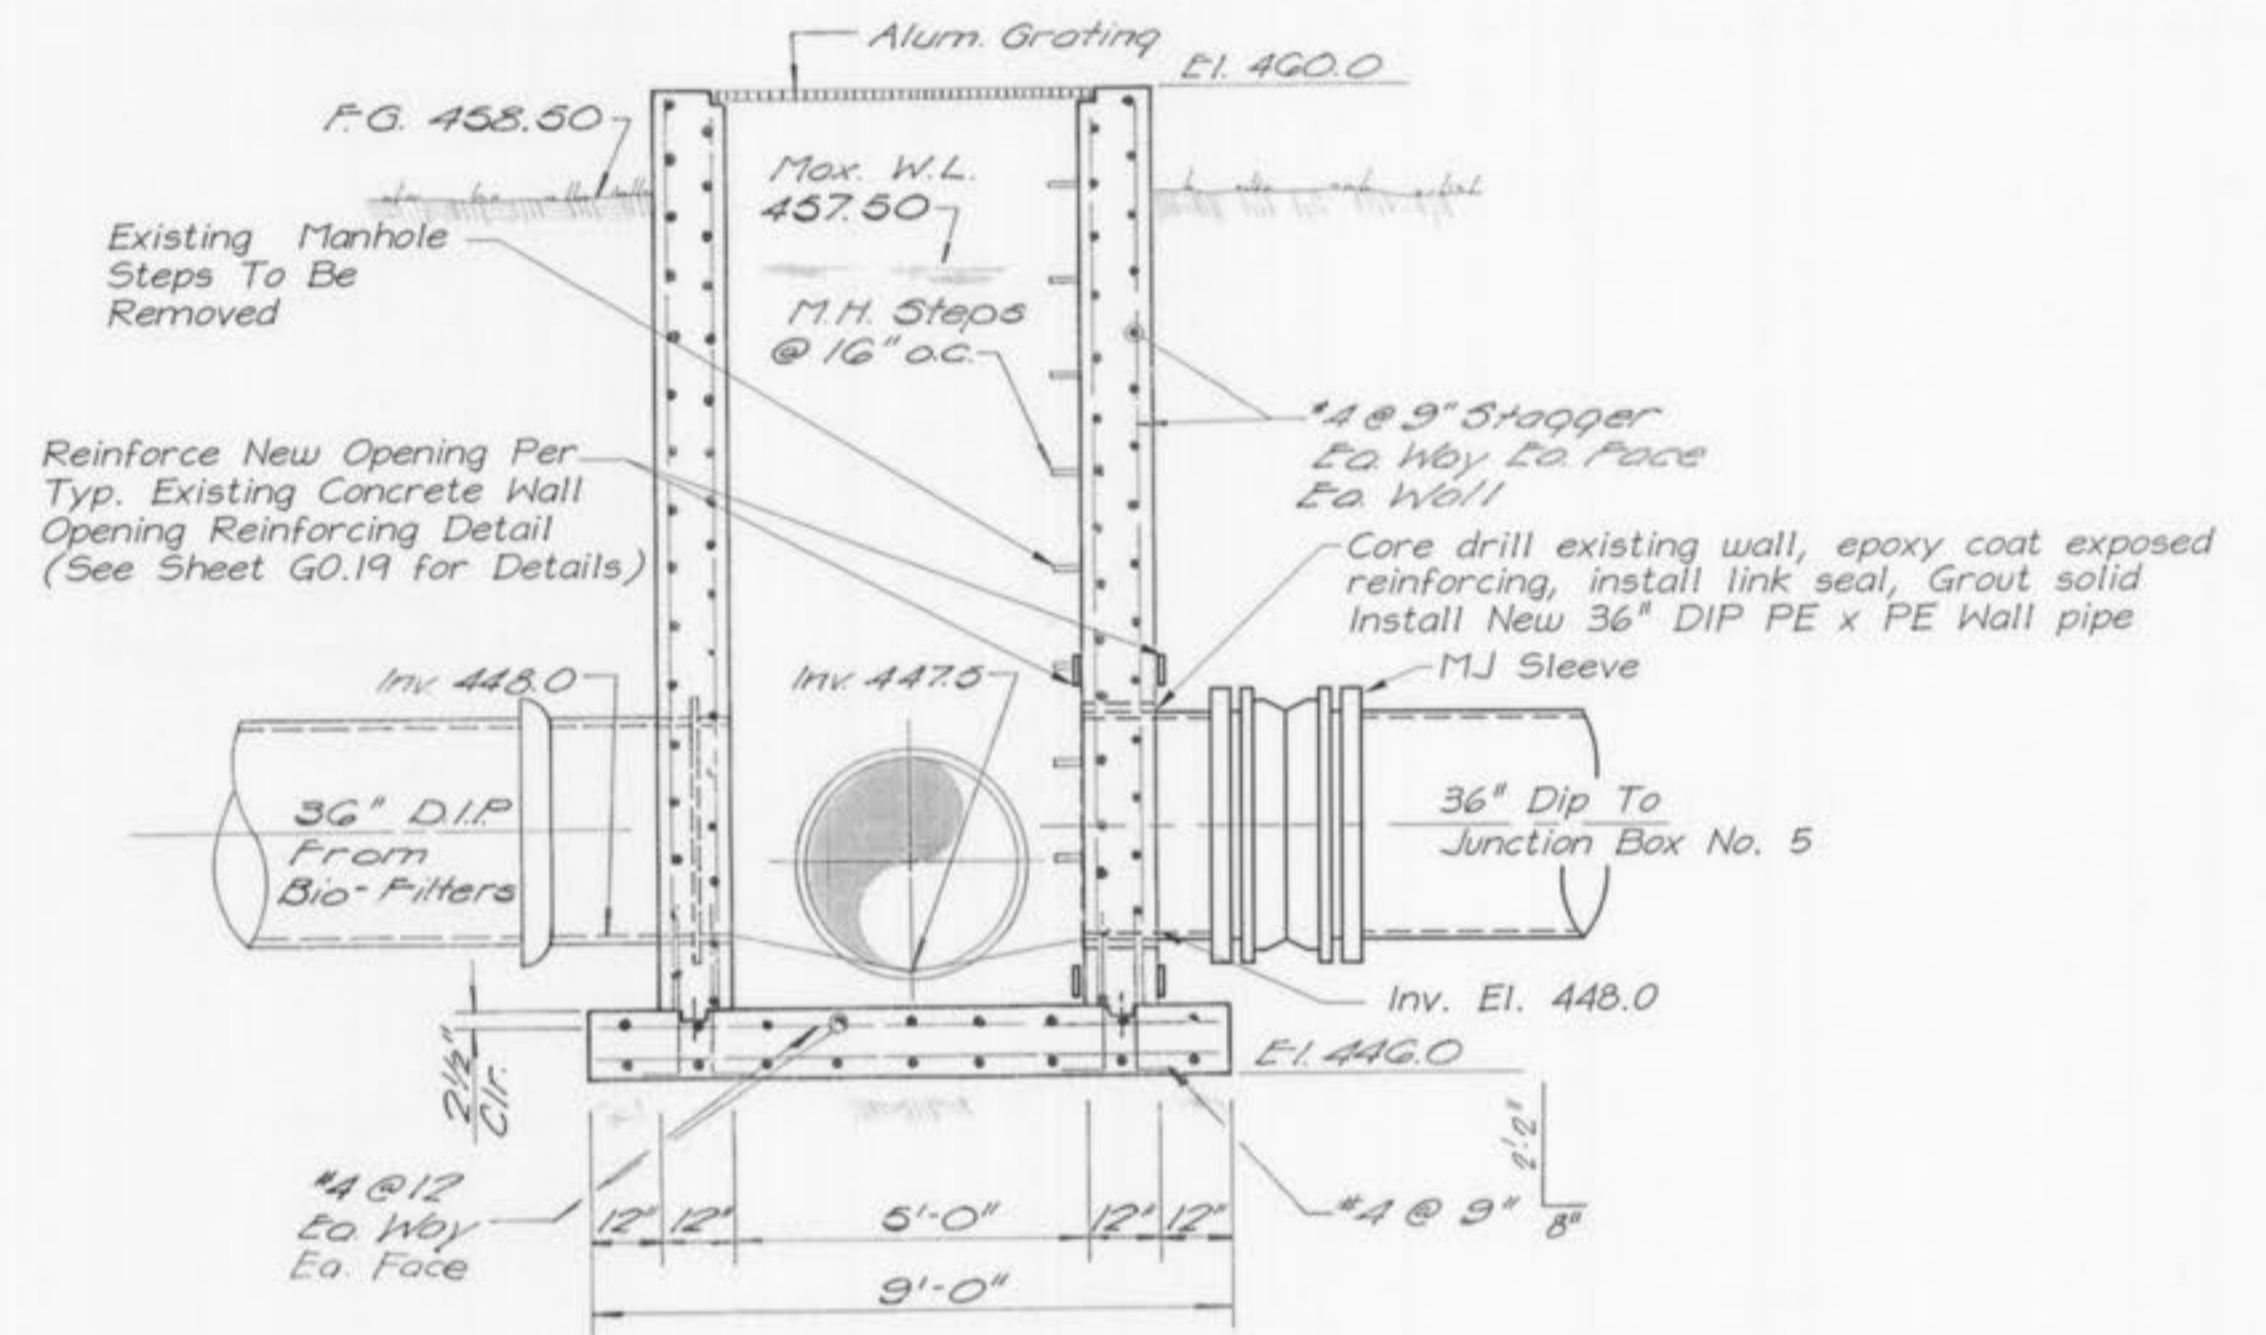

SECTION

SCALE 3/8" = 1'-0"

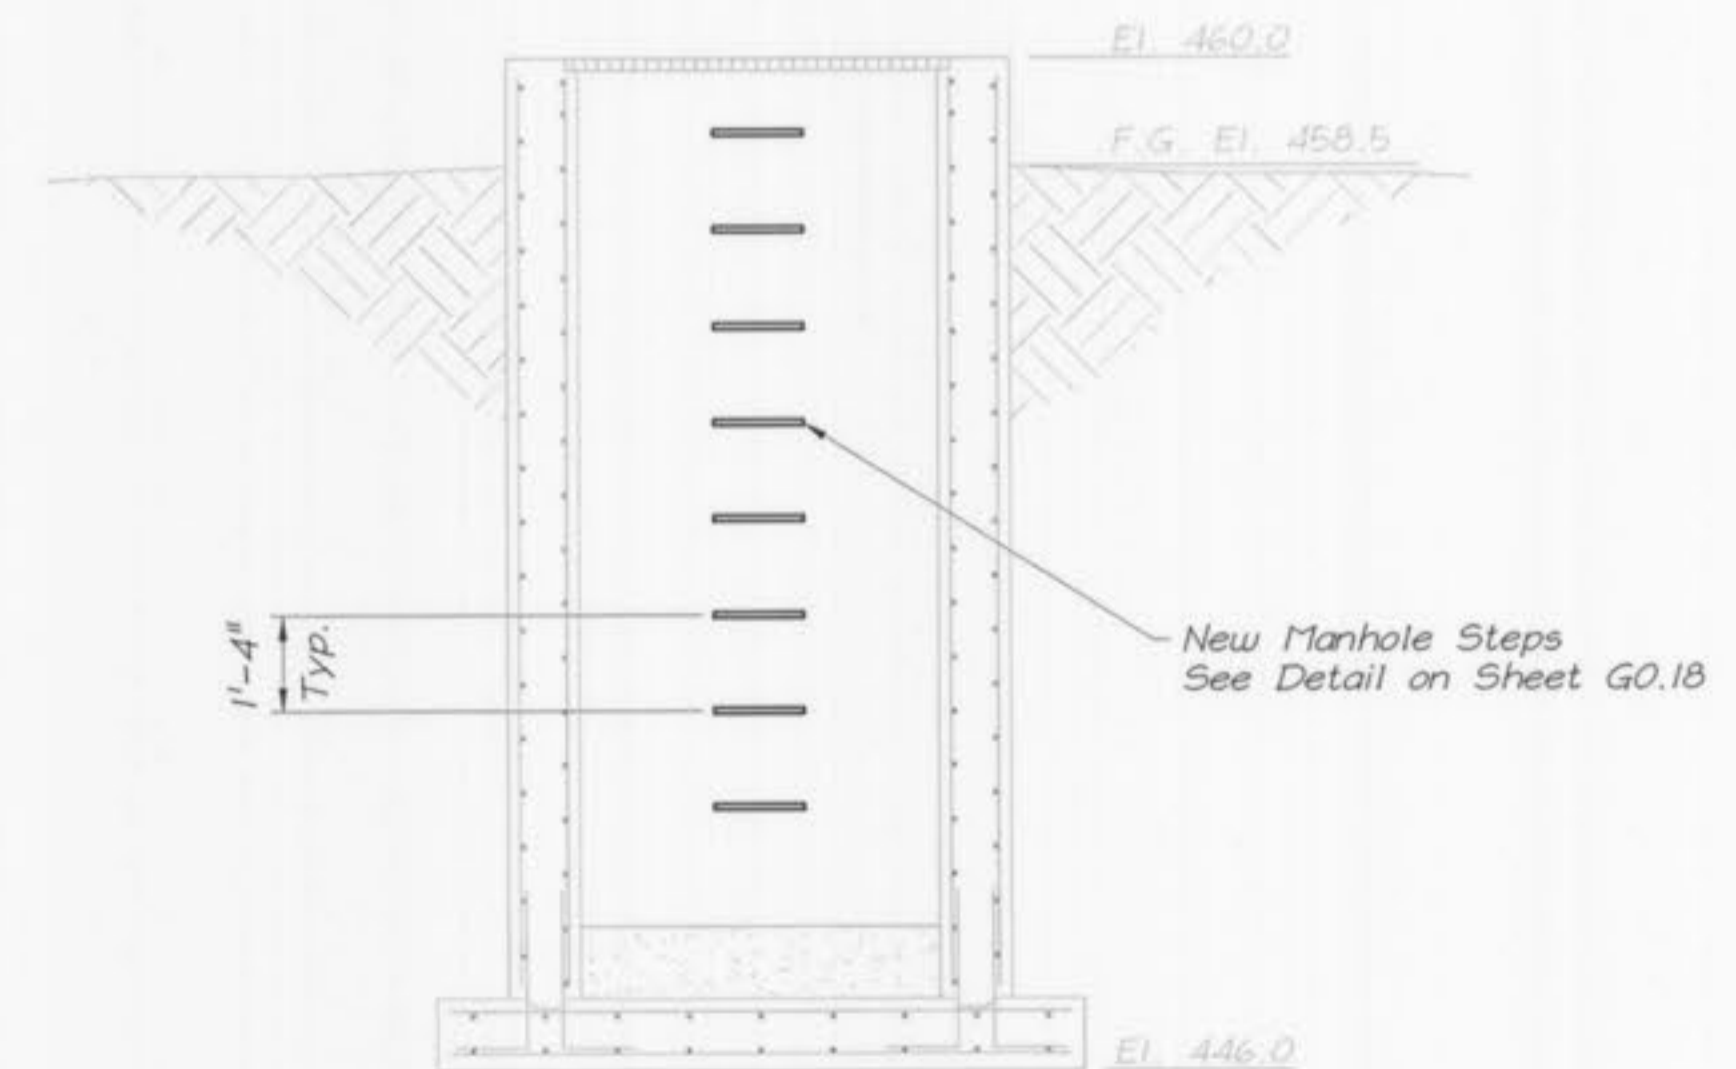

SECTION

SCALE 3/8" = 1'-0"



JOB NO.: 9234
DATE: 10-08-2001

DESIGNED BY: RJR
DRAWN BY: RJR
CHECKED BY: RJR/TMS

SHEET NUMBER

C17.01