


CONSTRUCTION PLANS OF WATER TREATMENT FACILITIES FOR THE CITY OF O'FALLON, MISSOURI

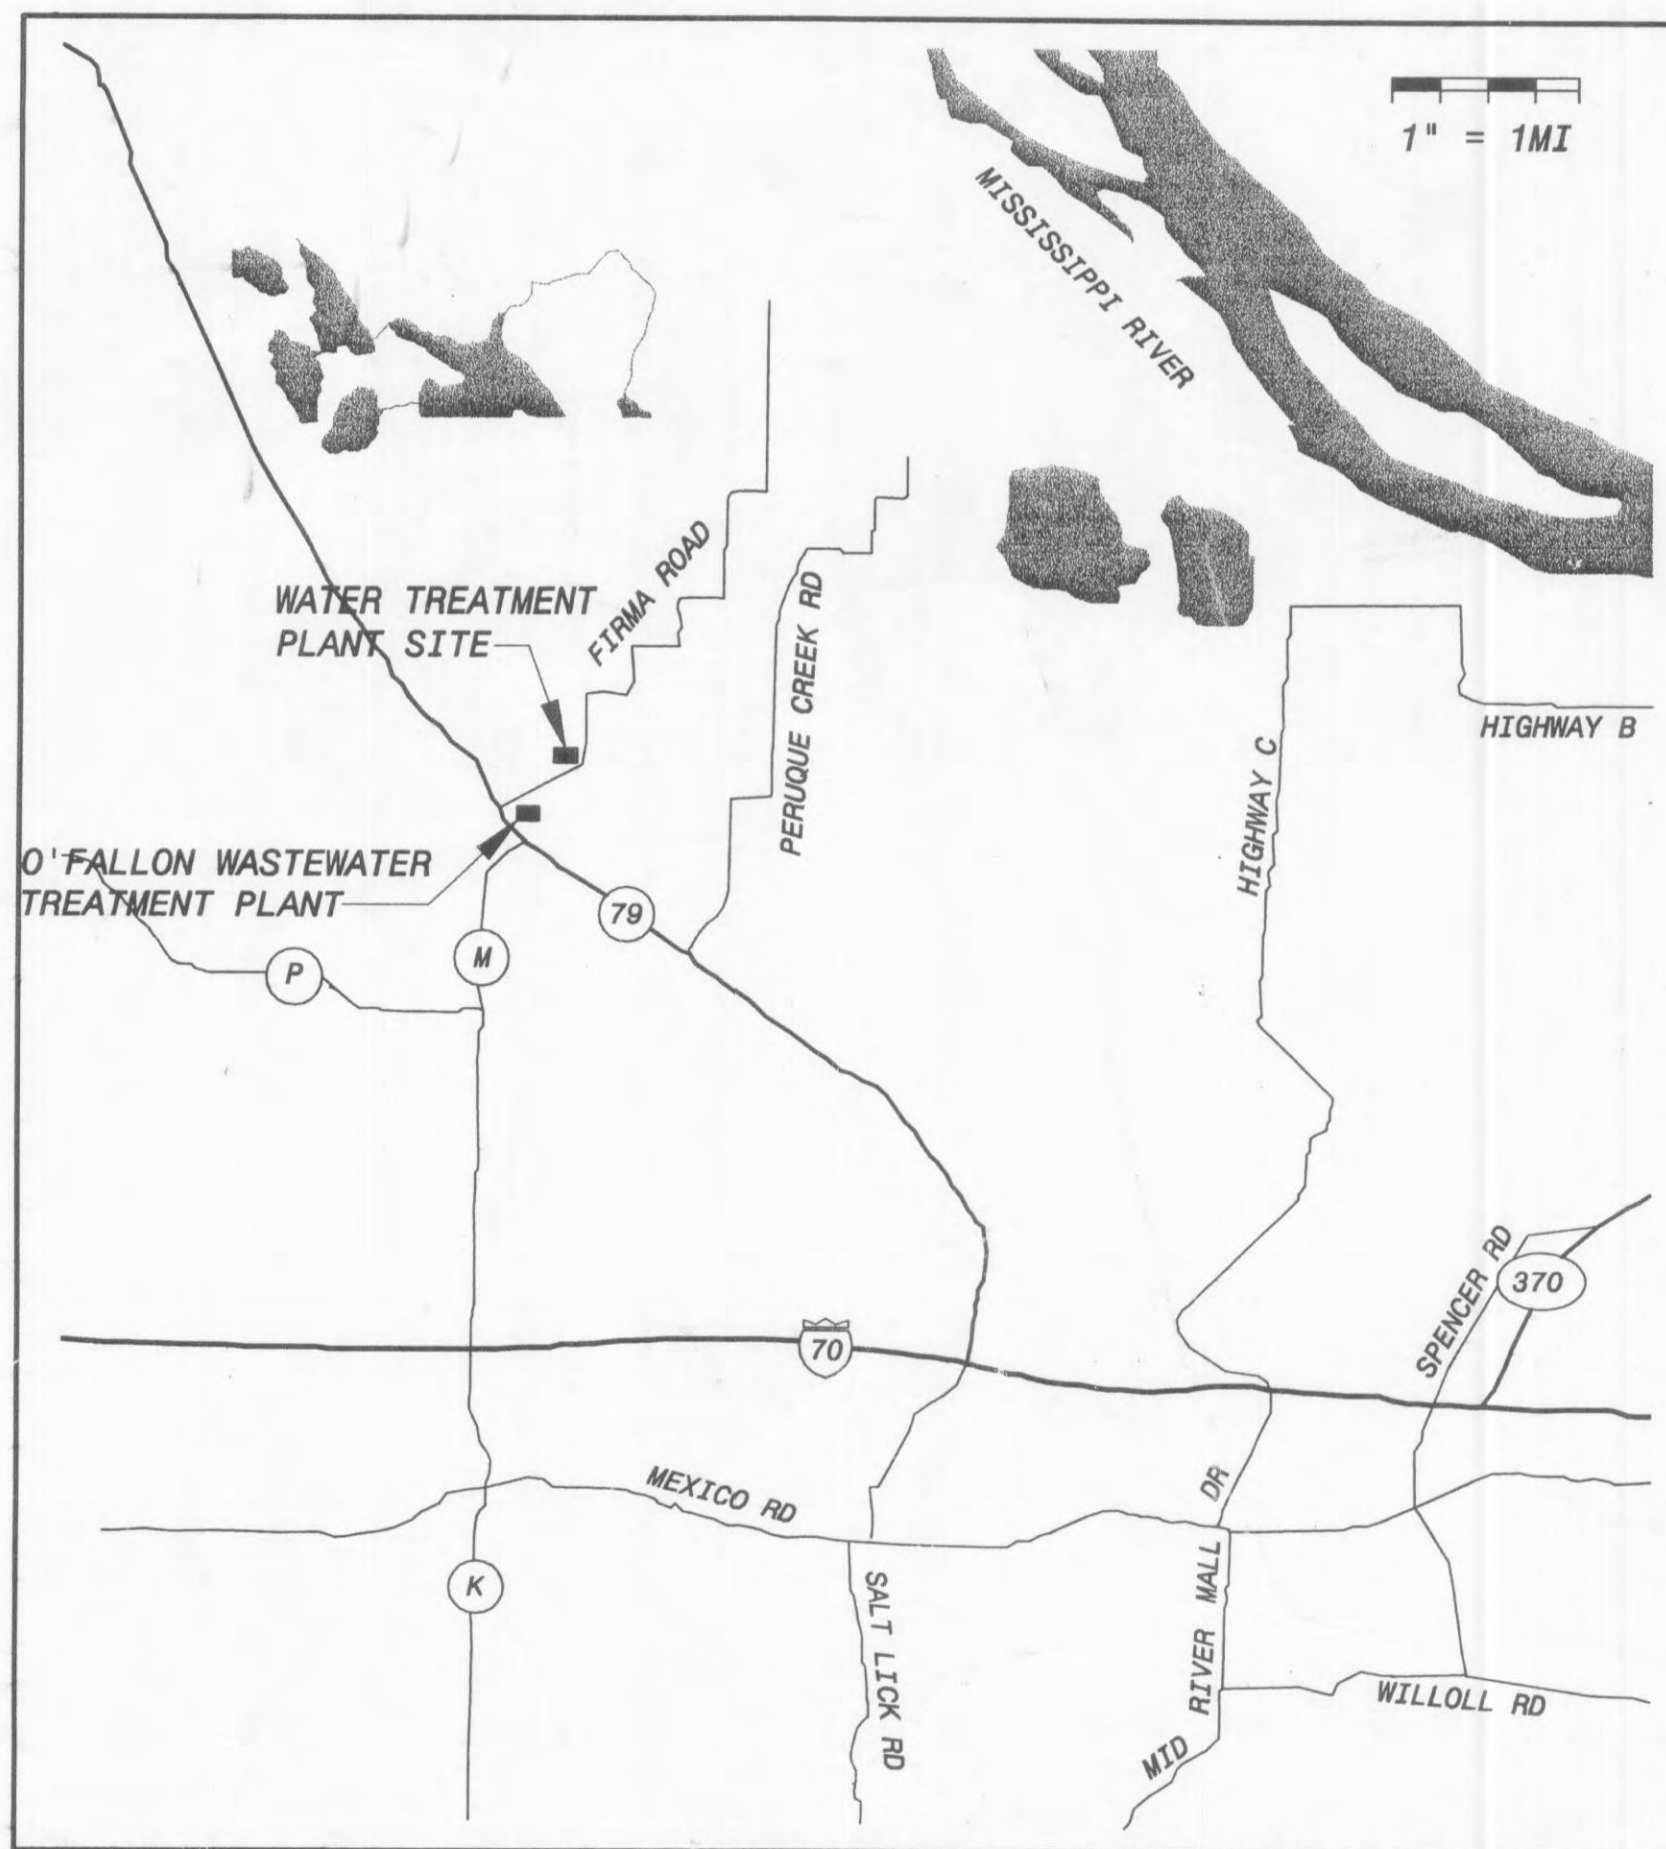

PROJECT LOCATION MAP

(DATE) - CONFORMED TO CONSTRUCTION RECORDS

WITH REGARD TO THIS PROJECT, AND PURSUANT TO RSMO 327.411, BLACK & VEATCH CORPORATION AND THE PROFESSIONAL WHOSE PERSONAL SEAL APPEARS BELOW ASSUME RESPONSIBILITY ONLY FOR THE DRAWINGS, SPECIFICATIONS, AND OTHER DOCUMENTS BEARING THE PERSONAL SEAL OF THE UNDERSIGNED PROFESSIONAL, AND DISCLAIM ANY RESPONSIBILITY FOR ALL OTHER DRAWINGS, SPECIFICATIONS, ESTIMATES, REPORTS, OR OTHER DOCUMENTS WHICH DO NOT CONTAIN THE PERSONAL SEAL OF THE UNDERSIGNED PROFESSIONAL.

*THIS DRAWING WAS
ORIGINALLY SEALED
BY JAMES G. WINGER
ON 10/08/01
A LICENSED PROFESSIONAL
ENGINEER IN THE
STATE OF MISSOURI,
NO. E-25004*

*THIS DRAWING WAS
ORIGINALLY SEALED
BY JOHN E. ROUSH, JR.
ON 10/08/01
A LICENSED PROFESSIONAL
ENGINEER IN THE
STATE OF MISSOURI,
NO. E-28417*

*THIS DRAWING WAS
ORIGINALLY SEALED
BY JOSEPH T. FORBES
ON 10/08/01
A LICENSED PROFESSIONAL
ENGINEER IN THE
STATE OF MISSOURI,
NO. E-27568*

*THIS DRAWING WAS
ORIGINALLY SEALED
BY EDWARD D. VOGT
ON 10/08/01
A LICENSED PROFESSIONAL
ENGINEER IN THE
STATE OF MISSOURI,
NO. E-029790*

*THIS DRAWING WAS
ORIGINALLY SEALED
BY KEVIN MICHAEL NELSON
ON 10/08/01
A LICENSED PROFESSIONAL
ENGINEER IN THE
STATE OF MISSOURI,
NO. E-26299*

*THIS DRAWING WAS
ORIGINALLY SEALED
BY DAVID W. NELSON
ON 10/08/01
A LICENSED PROFESSIONAL
ENGINEER IN THE
STATE OF MISSOURI,
NO. E-29940*

*THIS DRAWING WAS
ORIGINALLY SEALED
BY WILLIAM F. RILEY
ON 10/08/01
A LICENSED PROFESSIONAL
ENGINEER IN THE
STATE OF MISSOURI,
NO. E-20756*

*THIS DRAWING WAS
ORIGINALLY SEALED
BY MARTELL A. JORGENSEN
ON 10/08/01
A LICENSED PROFESSIONAL
ARCHITECT IN THE
STATE OF MISSOURI,
NO. AR-003159*



PROJECT NUMBER 97515
2001

CONSTRUCTED + STARTED UP 2004

97515-300-C-1000004A