



NOTE:  
 \*EXISTING FACILITIES, STRUCTURES, PIPING, AND UTILITIES AT THE WASTEWATER TREATMENT PLANT HAVE BEEN PLOTTED FROM AVAILABLE SURVEYS AND RECORDS AND THEIR LOCATIONS MUST BE CONSIDERED APPROXIMATE ONLY. THERE MAY BE OTHERS, THE EXISTENCE OF WHICH IS PRESENTLY NOT KNOWN. CONTRACTOR SHALL VERIFY THE EXACT LOCATION OF THESE FEATURES AND SHALL COORDINATE WITH WASTEWATER TREATMENT PLANT FACILITY MANAGERS FOR ALIGNMENT OF NEW PIPING THROUGH THE WASTEWATER TREATMENT PLANT\*

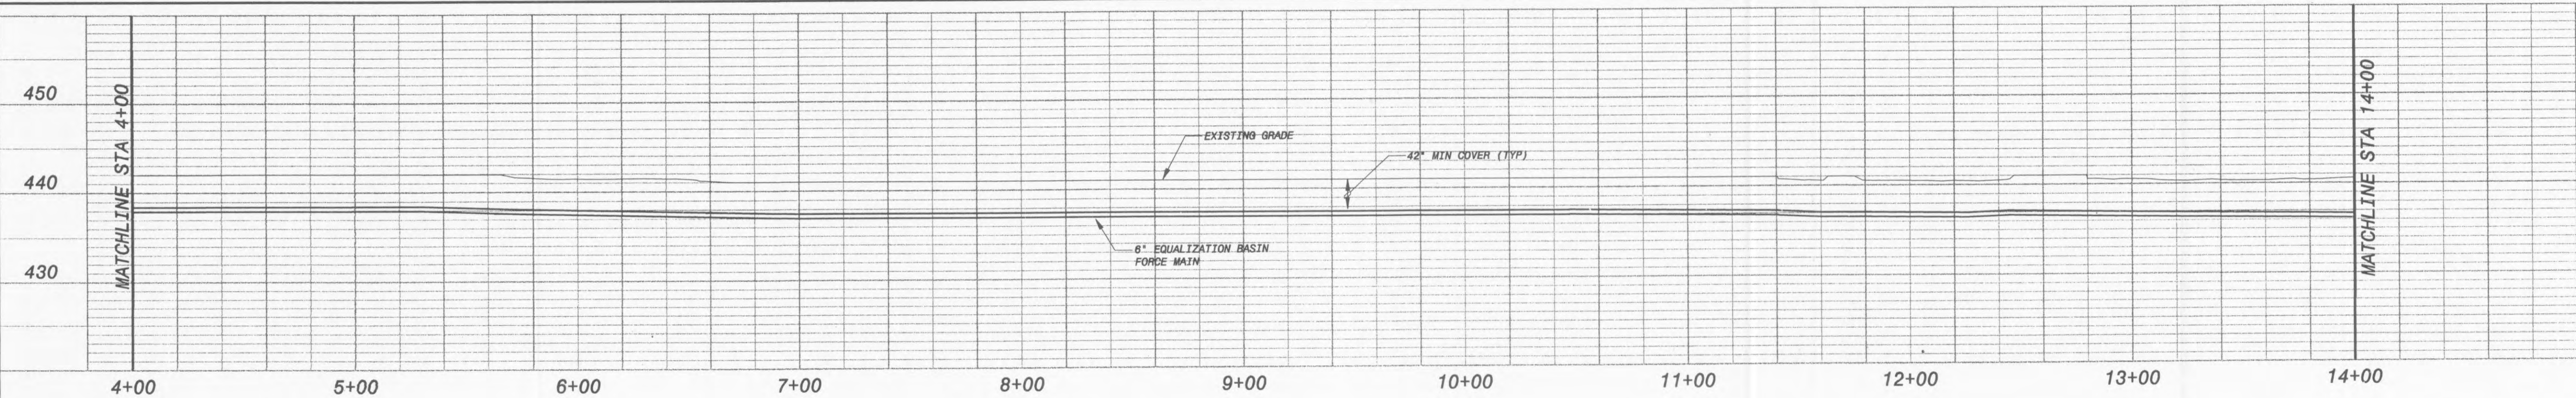

DATE	REVISIONS AND RECORD OF ISSUE	NO.	BY	CHK
		1		
		2		

THIS DRAWING WAS  
 ORIGINALLY APPROVED  
 FOR CONSTRUCTION BY  
 KEVIN M. NELSON ON  
 10/08/01 AND SEALED  
 BY KEVIN M. NELSON  
 A LICENSED PROFESSIONAL  
 ENGINEER IN THE  
 STATE OF MISSOURI,  
 NO. E-26299

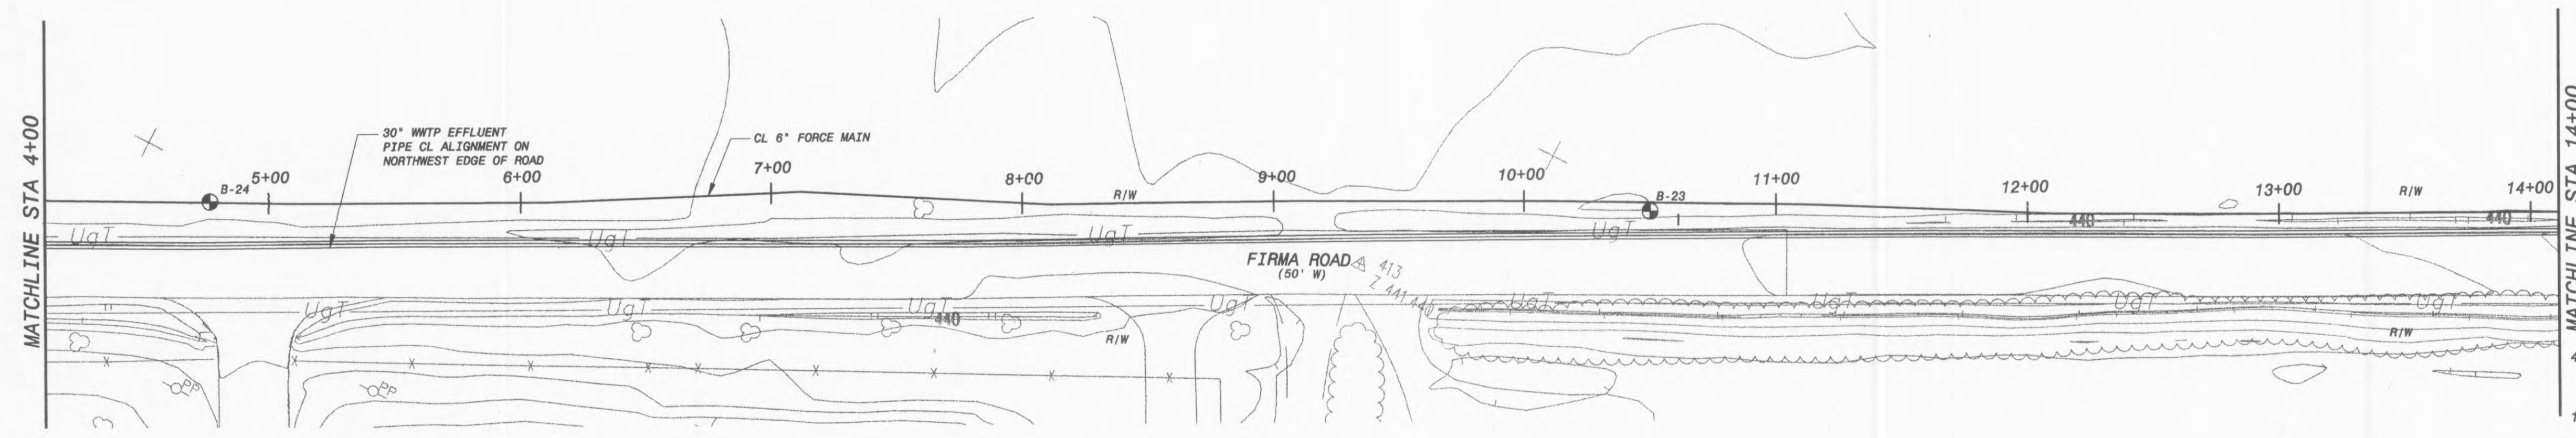

CITY OF O'FALLON, MISSOURI  
 WATER TREATMENT PLANT

FORCE MAIN PROFILES

DESIGNED: KMN, BPF  
 DETAILLED: JAB, CSA, DPH  
 CHECKED: MER, WLK  
 APPROVED: KMN  
 DATE: 10/08/01

PROJECT NO.  
 97515

B5

SHEET  
 OF 96