

ABBREVIATIONS

Table of abbreviations for equipment and materials, including ALARM COMPRESSED AIR OUTLET, AIR COMPRESSOR, AIR DRYER, etc.



Table of abbreviations for equipment and materials, including GLASS WASHER, GAS WATER HEATER, LABORATORY SINK, etc.

Table of abbreviations for equipment and materials, including POSITION PARTS PER MILLION, PROPPELLER, PRESSURE REDUCING STATION, etc.

GENERAL MECHANICAL NOTES


- List of 24 general mechanical notes regarding plumbing and HVAC standards, such as 'THIS IS A GENERAL LEGEND AND ABBREVIATION SHEET FOR PLUMBING AND HVAC DRAWINGS...' and 'FOR ROOFTOP EQUIPMENT CURB, FLUES, AND FLASHING DETAILS...'.

LEGEND

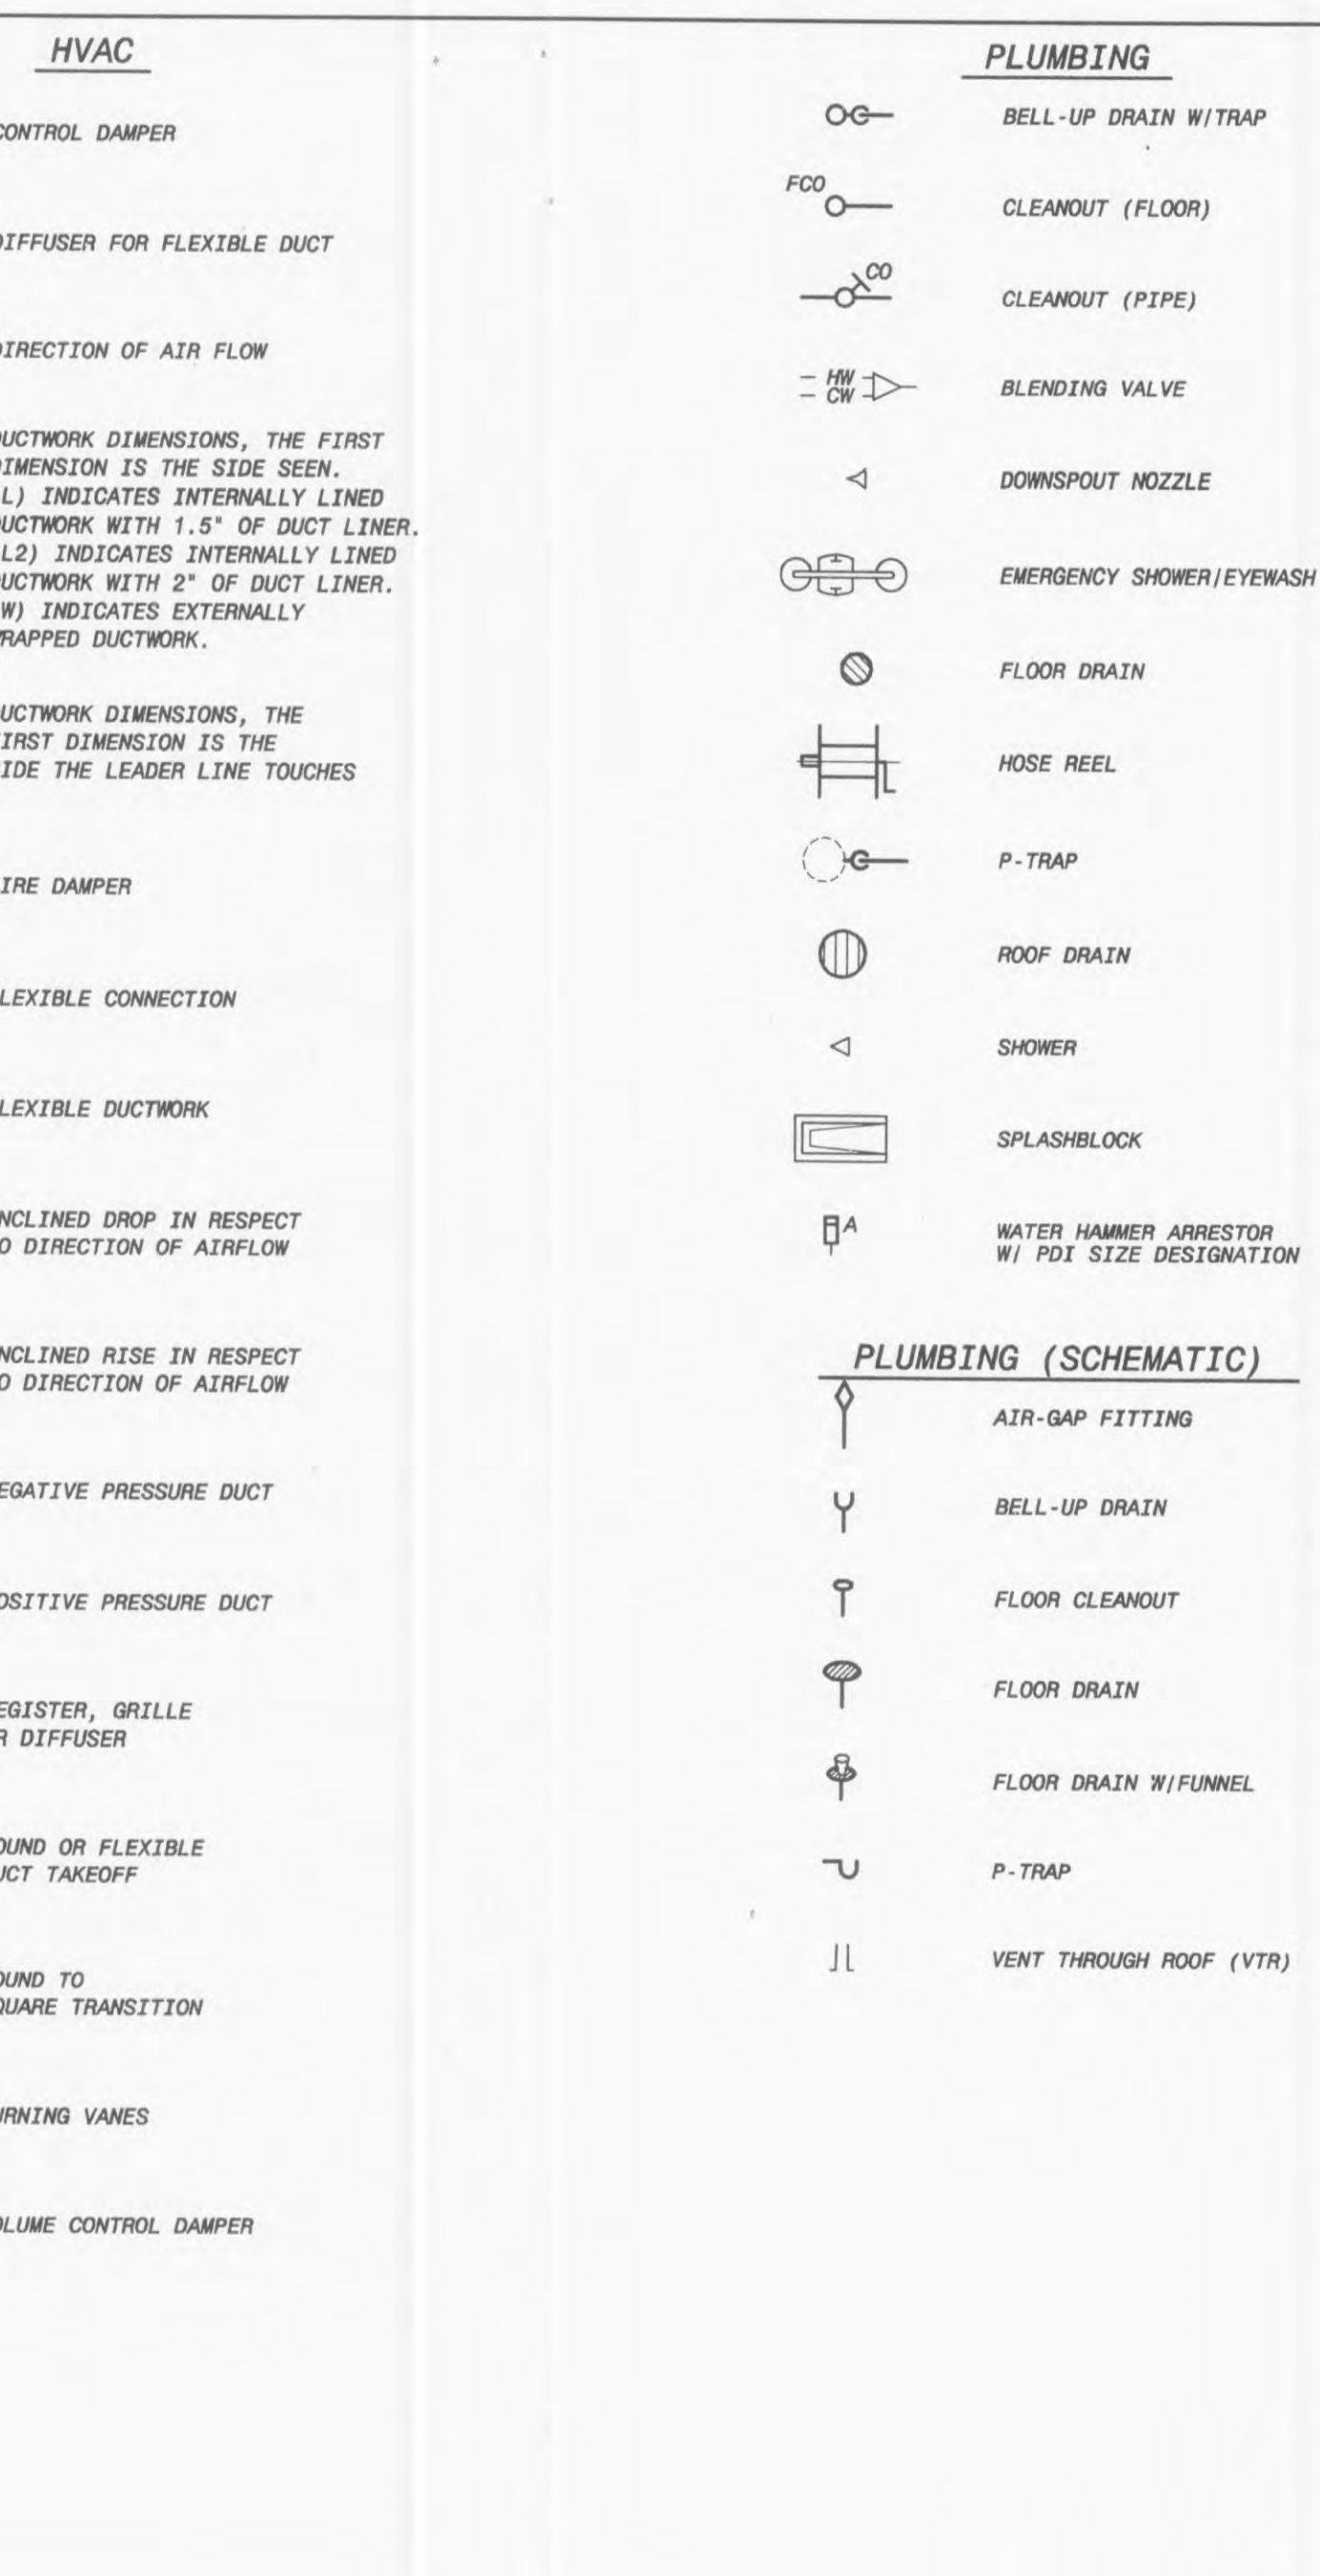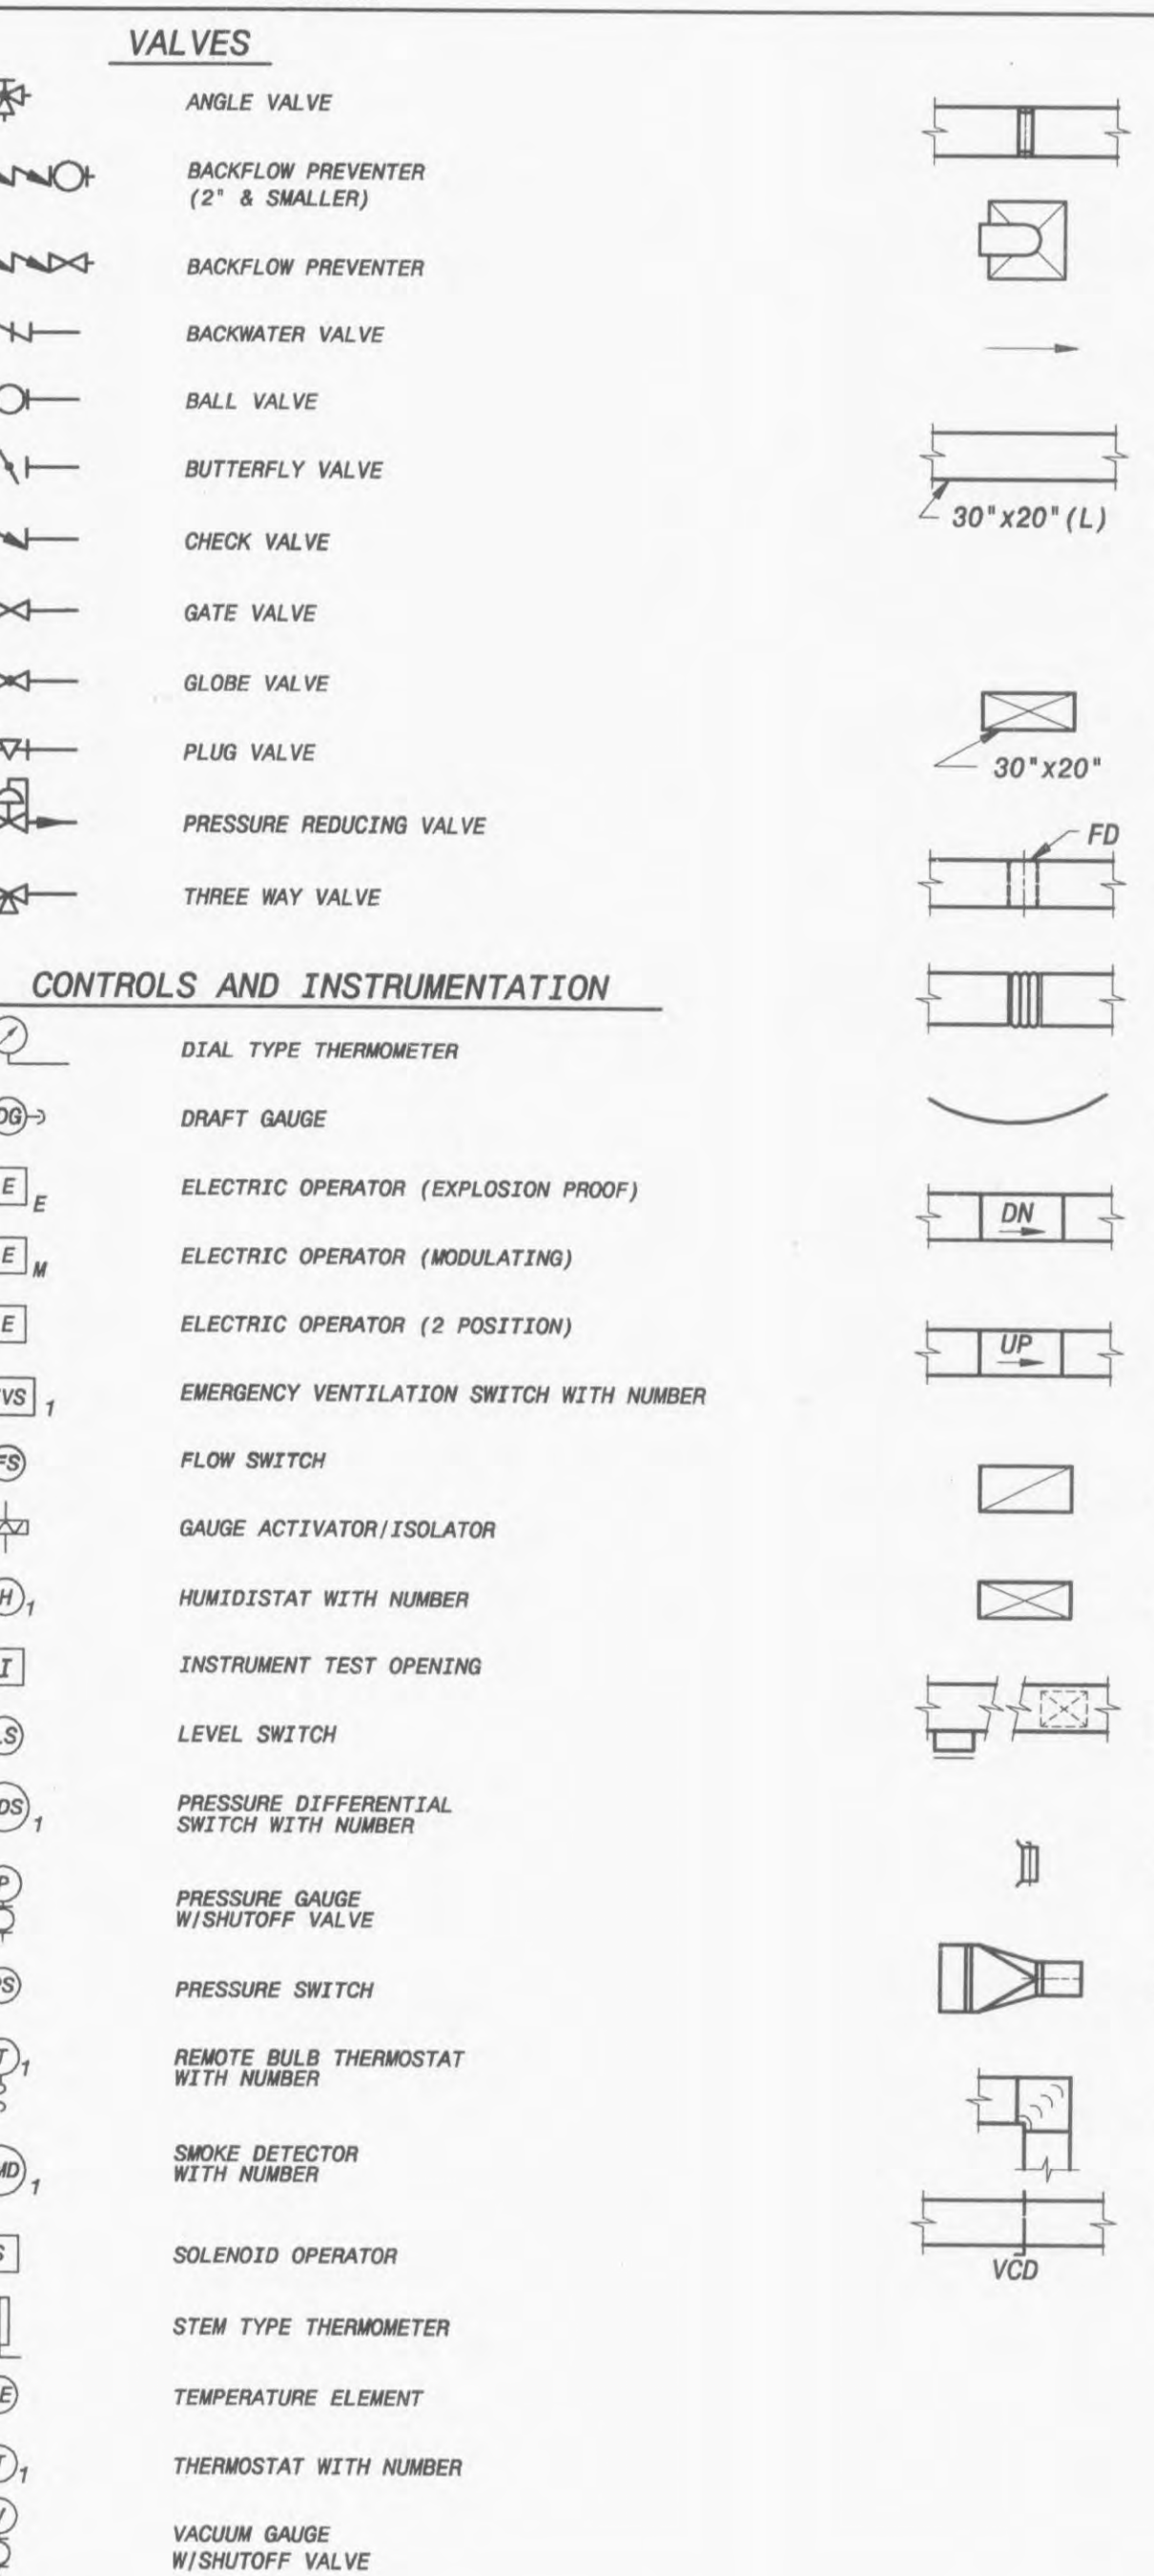

Administrative and identification information including 'CONFORMED TO CONSTRUCTION RECORDS ADDENDUM', project details for 'CITY OF O'FALLON, MISSOURI WATER TREATMENT PLANT', and company logo for 'BLACK & VEATCH Corporation'.

AIR INLET AND OUTLET IDENTIFICATION

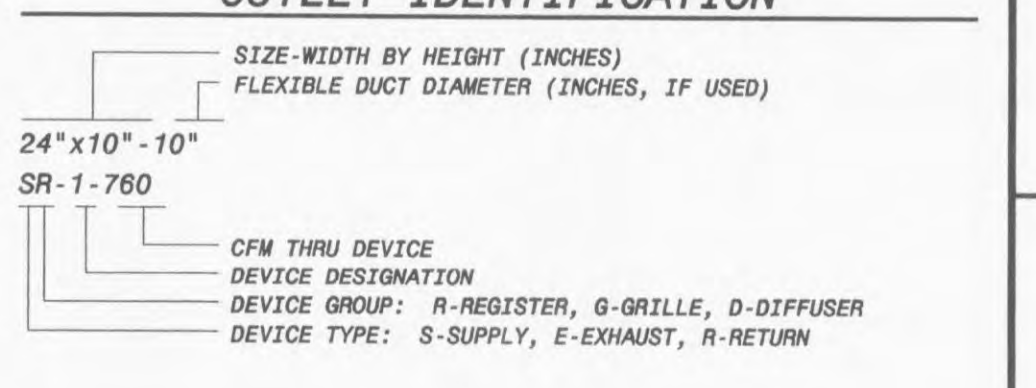

DESIGNED: BCD, TRD
DETAILED: BDL, JMC
CHECKED: MLP, DWN
APPROVED: DWN
DATE: 10/08/01
PROJECT NO. 97515
K1
SHEET 46 OF 96