


CITY OF O'FALLON  
 COMMUNITY DEVELOPMENT DEPARTMENT  
 ACCEPTED FOR CONSTRUCTION  
 BY: *[Signature]* DATE: *Aug 1, 2013*  
 PROFESSIONAL ENGINEER'S SEAL  
 INDICATES RESPONSIBILITY FOR DESIGN

SCALE - 1"=50'

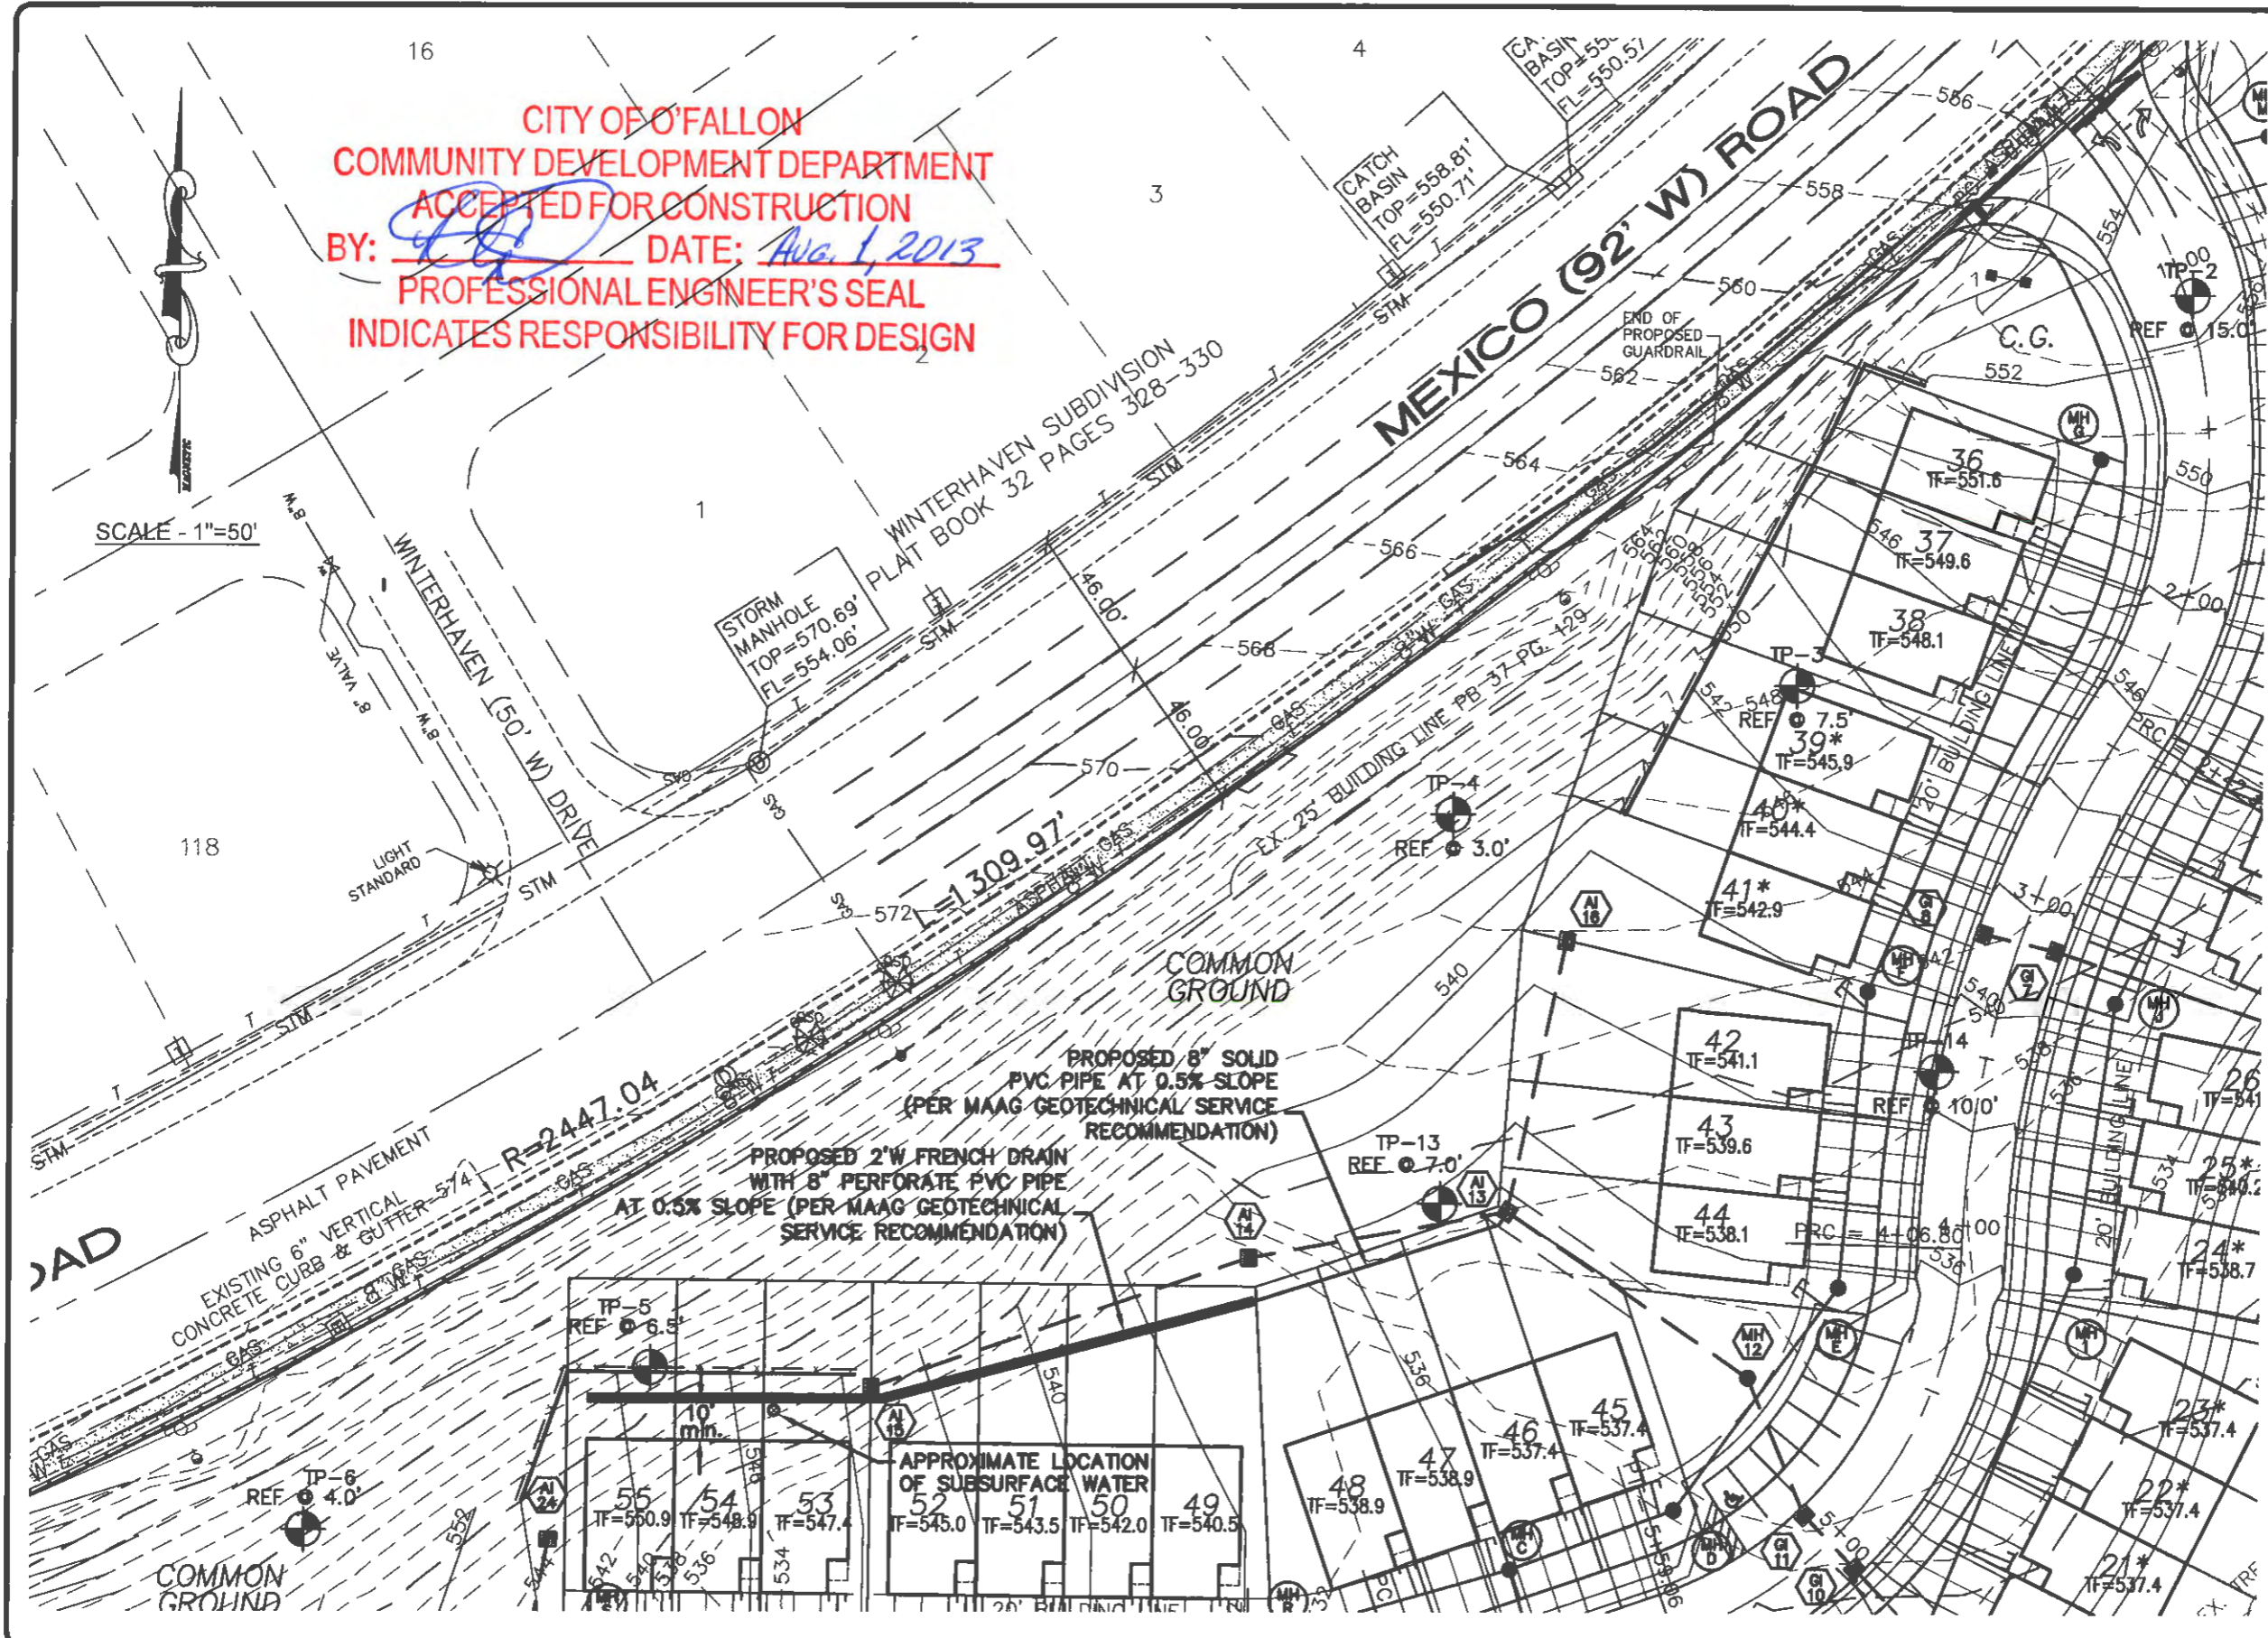

**THE STERLING CO.**  
 ENGINEERS & SURVEYORS  
 5055 New Baumgartner Road  
 St. Louis, Missouri 63129  
 (314)-487-0440 FAX 487-8944  
 www.sterling-eng-sur.com

M.S.D. N/A DATE: 7-25-2013

|           |    |
|-----------|----|
| DRAWN:    | DG |
| DESIGNED: | RA |
| CHECKED:  | RA |

PROJECT: **WEATHERBY LANDING**  
 SHEET TITLE: FRENCH DRAIN EXHIBIT

|       |    |    |     |
|-------|----|----|-----|
| NO.   | 12 | 05 | 127 |
| ISSUE | 1  | 1  | 2   |
|       |    | OF |     |