



DATE PREPARED
8/14/2024

DISTRICT STATE
SI MO

SHEET NO.
55

ROUTE
WELDON SPRING

DA JOB NO.
221150

EW GATEWAY ID.
7209-22

PROJECT NO.
CMAO-7302(691)

BRIDGE NO.
N/A



DATE	DESCRIPTION

OATES
 ENGINEERS
 1500 S. MAIN ST.
 FALLON, MO 64306
 MISSOURI PROFESSIONAL ENGINEER
 LICENSE NO. 001181
 MISSOURI LAND SURVEYOR
 LICENSE NO. 002776

CITY OF FALLON
 100 NORTH MAIN STREET
 FALLON, MO 64306
 TEL 636-219-5996

CROSS-SECTION SHEET
 WELDON SPRING ROAD
 SHEET 1 OF 20

IF A SEAL IS PRESENT ON THIS SHEET IT HAS BEEN ELECTRONICALLY SEALED AND DATED.

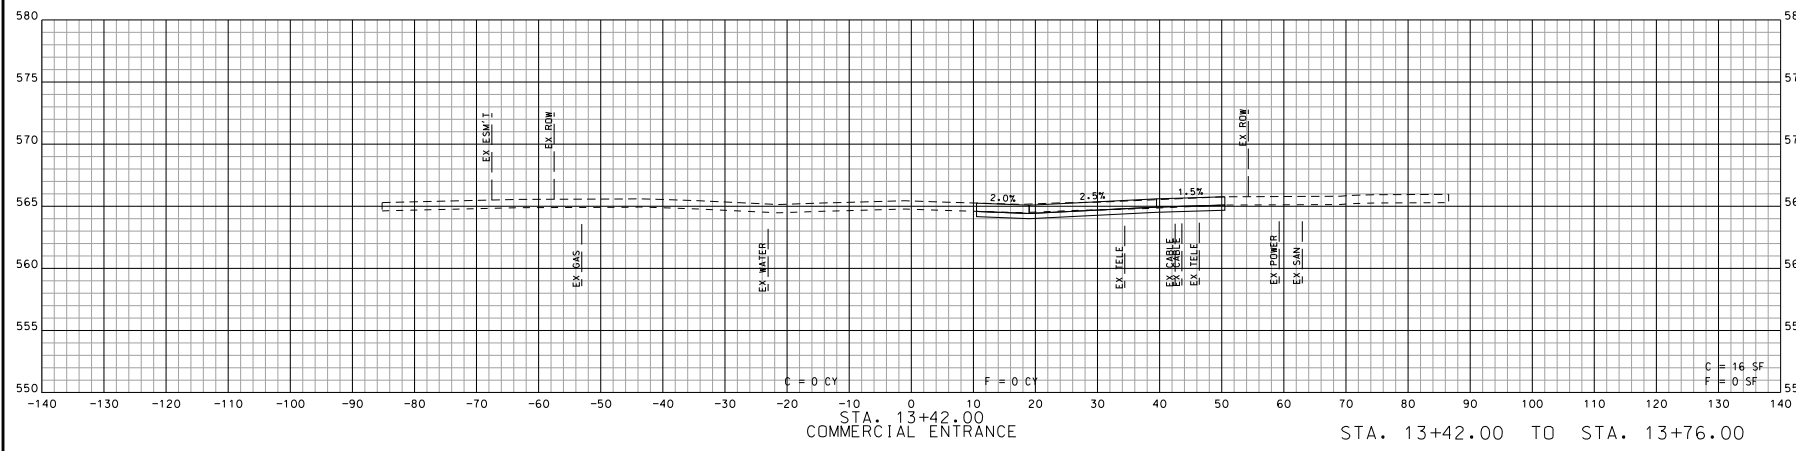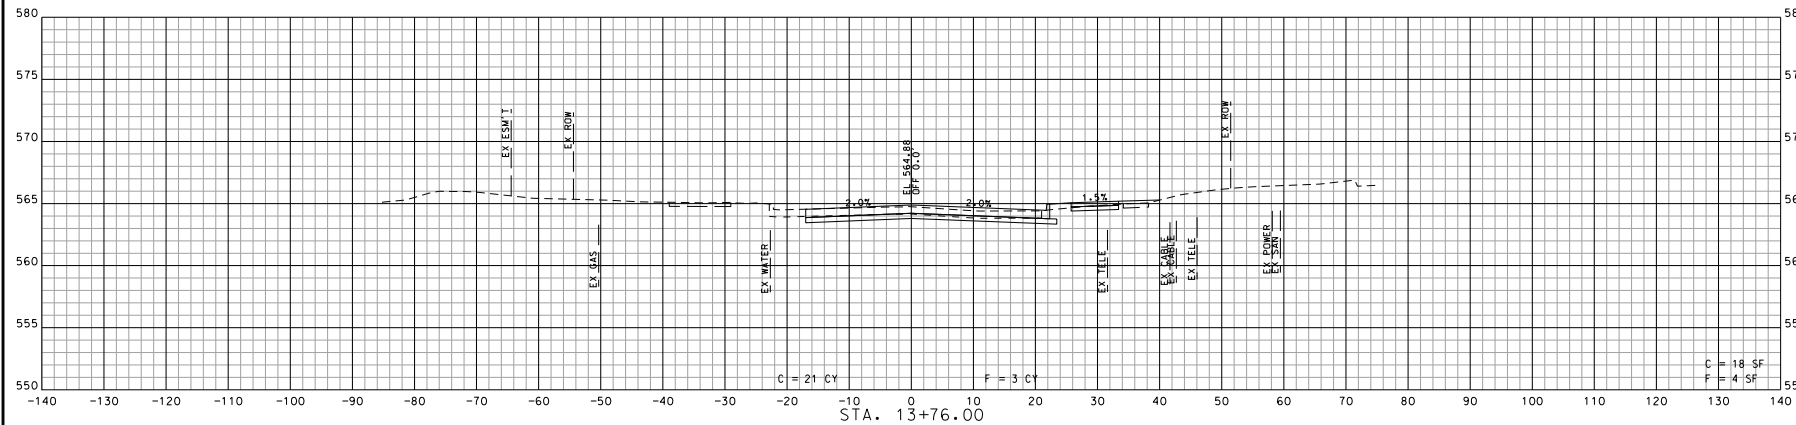

STA. 13+42.00 TO STA. 13+76.00