



DATE PREPARED
8/14/2024

DISTRICT STATE
SI MO

SHEET NO.
64

ROUTE
WELDON SPRING

DA JOB NO.
221150

EW GATEWAY ID.
7209-22

PROJECT NO.
CMAO-7302(691)

BRIDGE NO.
N/A

DATE	DESCRIPTION



OATES
REGISTERED PROFESSIONAL ENGINEER
LICENSE NO. 001181

REGISTERED PROFESSIONAL CORP.
LICENSE NO. 000776



CITY OF FALLON
100 NORTH MAIN STREET
FALLON, NV 89401
tel 775.779.5996

CROSS-SECTION SHEET
WELDON SPRING ROAD
SHEET 10 OF 20

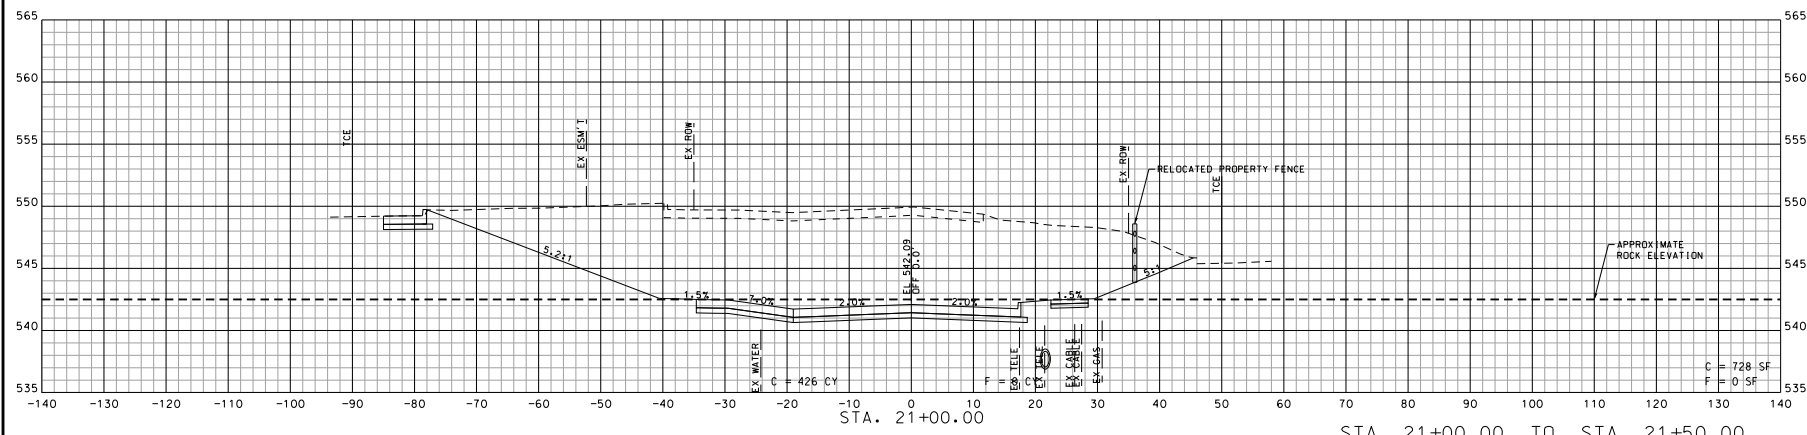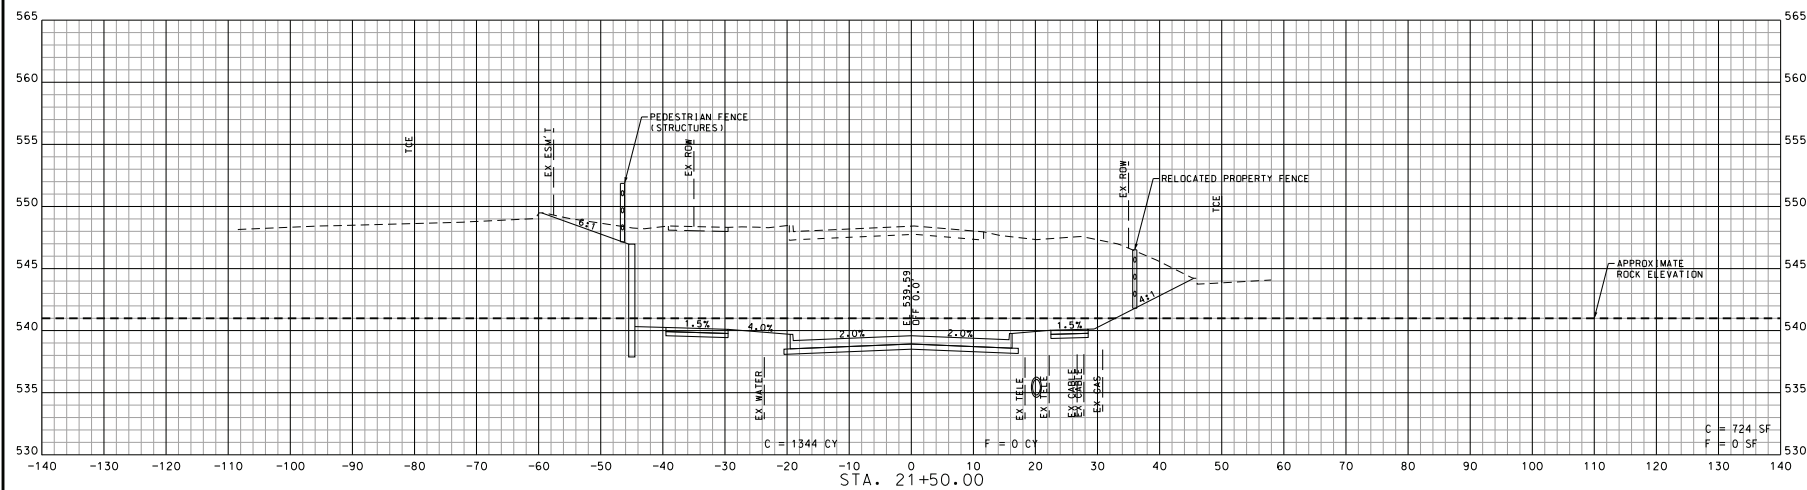

STA. 21+00.00 TO STA. 21+50.00

IF A SEAL IS PRESENT ON THIS SHEET IT HAS BEEN ELECTRONICALLY SEALED AND DATED.

REV.