

* SECTIONS THROUGH SPLITTER ISLANDS AND ROUNDABOUT SHOWN FOR INFORMATION ONLY. SEE WARPING DETAILS FOR CONSTRUCTION DETAILS.



DATE PREPARED
8/14/2024
DISTRICT STATE
SI MO
SHEET NO.
66
ROUTE
WELDON SPRING
DA JOB NO.
221150
EW GATEWAY ID.
7209-22
PROJECT NO.
CMAQ-7302(691)
BRIDGE NO.
N/A




DATE	DESCRIPTION

STATE OF MISSOURI
BENTLEY M. CEDENO
REGISTERED PROFESSIONAL ENGINEER
LICENSE NO. 000776

CITY OF FALLON
ENGINEER
100 NORTH MAIN STREET
FALLON, MO 63366
tel 636-219-5996

CROSS-SECTION SHEET
WELDON SPRING ROAD
SHEET 12 OF 20

IF A SEAL IS PRESENT ON THIS SHEET IT HAS BEEN ELECTRONICALLY SEALED AND DATED.

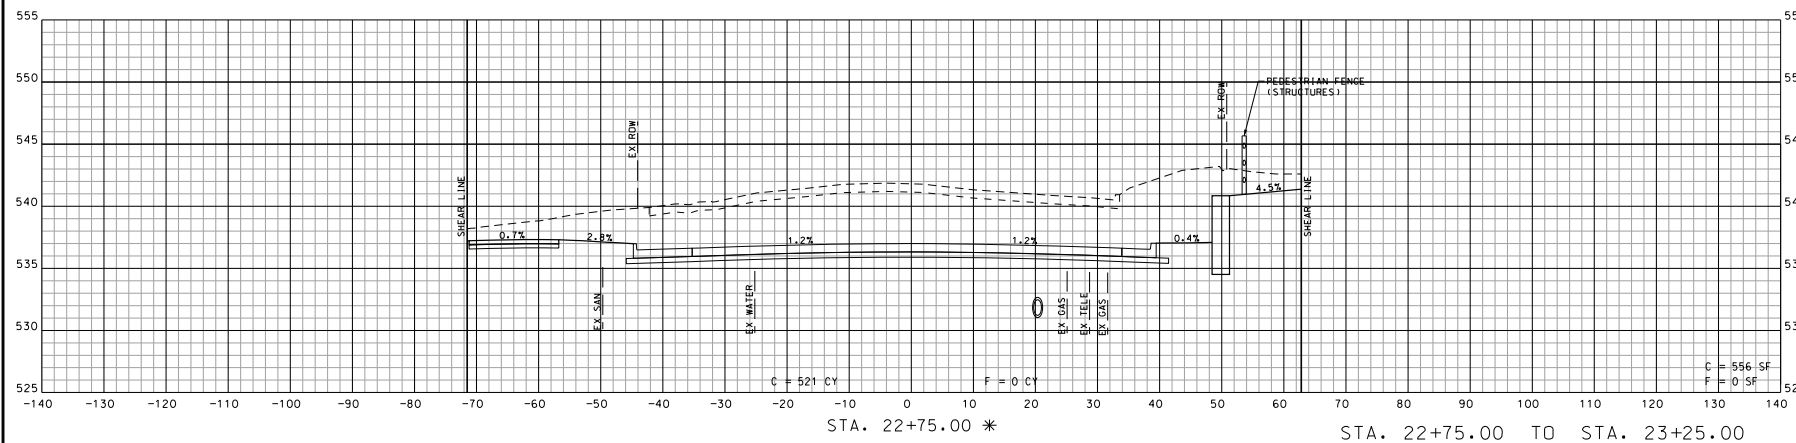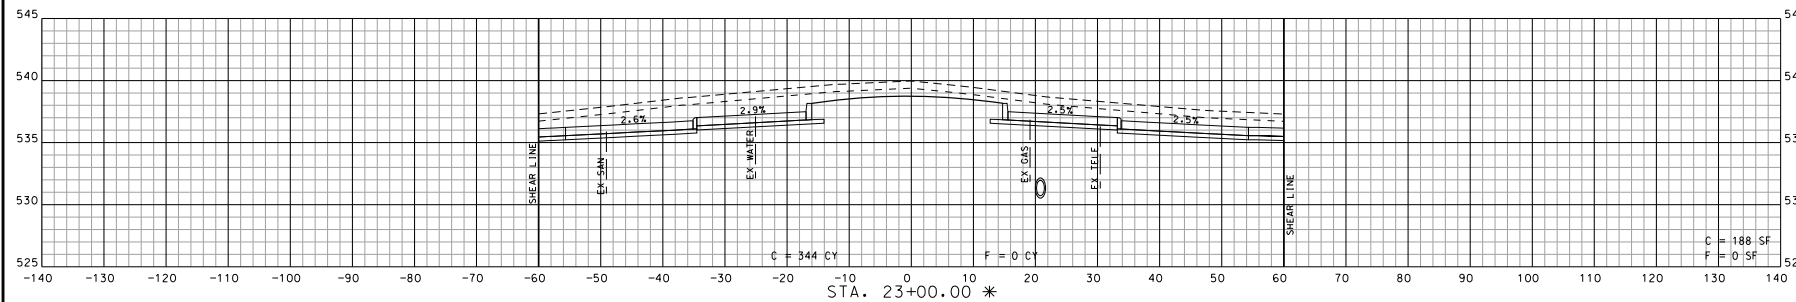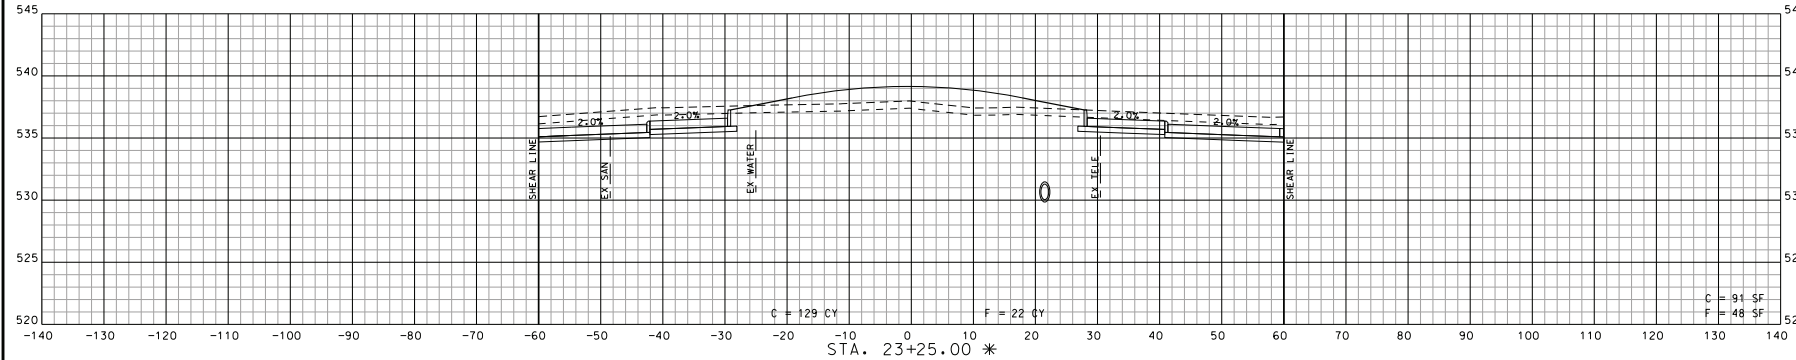

STA. 22+75.00 TO STA. 23+25.00