

* SECTIONS THROUGH SPLITTER ISLANDS AND ROUNDABOUT SHOWN FOR INFORMATION ONLY. SEE WARPING DETAILS FOR CONSTRUCTION DETAILS.



DATE PREPARED
8/14/2024

DISTRICT STATE
SI MO

SHEET NO.
67

ROUTE
WELDON SPRING

DA JOB NO.
221150

EW GATEWAY ID.
7209-22

PROJECT NO.
CMAO-7302(691)

BRIDGE NO.
N/A

DATE	DESCRIPTION



OATES
ENGINEERING
CONSULTANTS
P.C.

1000 S. BENTLEY
ST. LOUIS, MO 63101
TEL: 314.433.1111
WWW.OATESENGINEERING.COM

MISSOURI PROFESSIONAL ENGINEER
LICENSE NO. 000776



CROSS-SECTION SHEET
WELDON SPRING ROAD
SHEET 13 OF 20

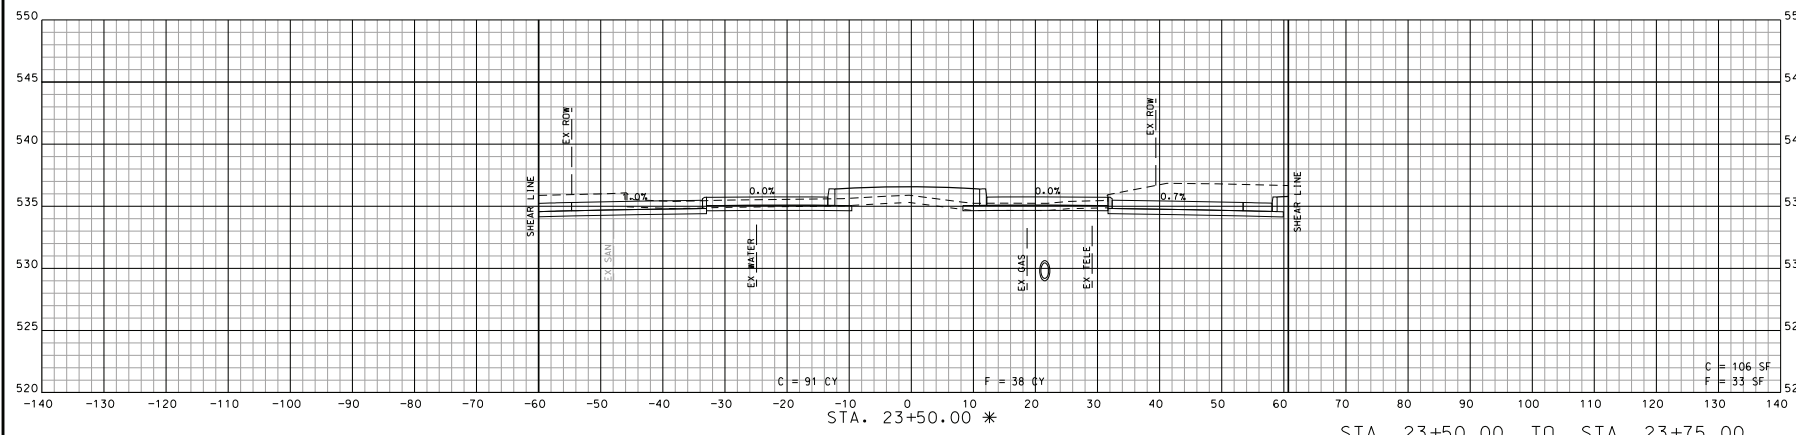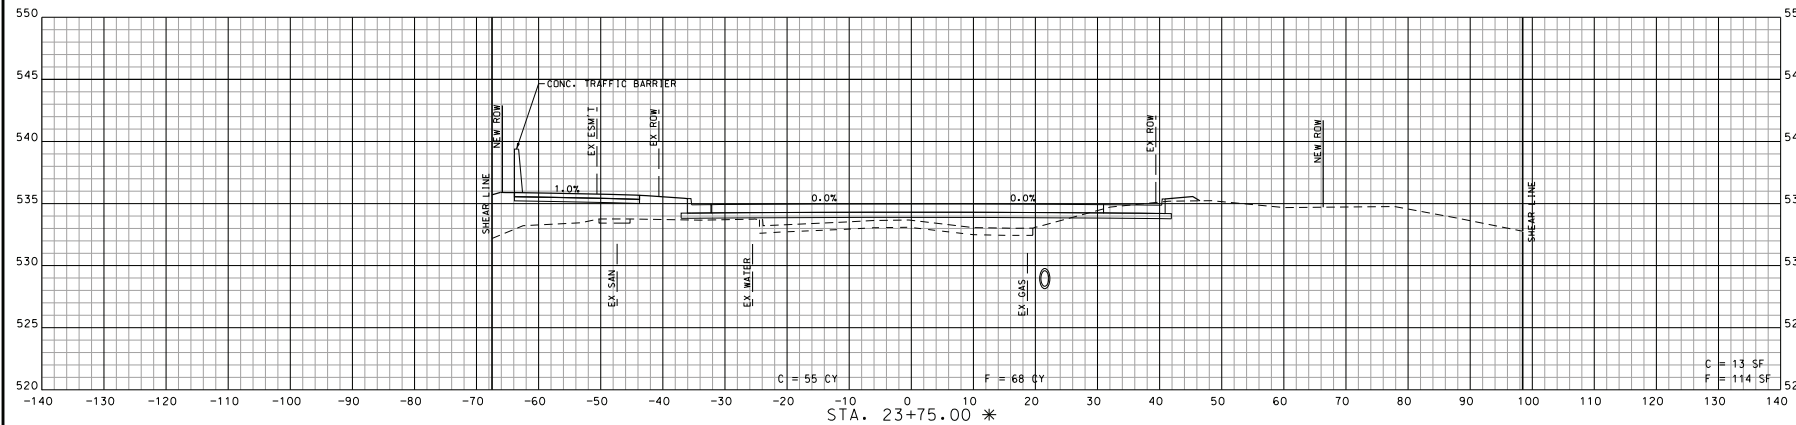

STA. 23+50.00 TO STA. 23+75.00

IF A SEAL IS PRESENT ON THIS SHEET IT HAS BEEN ELECTRONICALLY SEALED AND DATED.

REV.