

* SECTIONS THROUGH SPLITTER ISLANDS AND ROUNDABOUT SHOWN FOR INFORMATION ONLY. SEE WARPING DETAILS FOR CONSTRUCTION DETAILS.



DATE PREPARED
8/14/2024
DISTRICT STATE
S1 MO
SHEET NO.
68
ROUTE
WELDON SPRING
DA JOB NO.
221150
EW GATEWAY ID.
7209-22
PROJECT NO.
CMAO-7302(691)
BRIDGE NO.
N/A


DATE	DESCRIPTION




CITY OF FALLON
100 NORTH MAIN STREET
FALLON, MO 64306
Tel: 888-219-5936

CROSS-SECTION SHEET
WELDON SPRING ROAD
SHEET 14 OF 20

IF A SEAL IS PRESENT ON THIS SHEET IT HAS BEEN ELECTRONICALLY SEALED AND DATED.

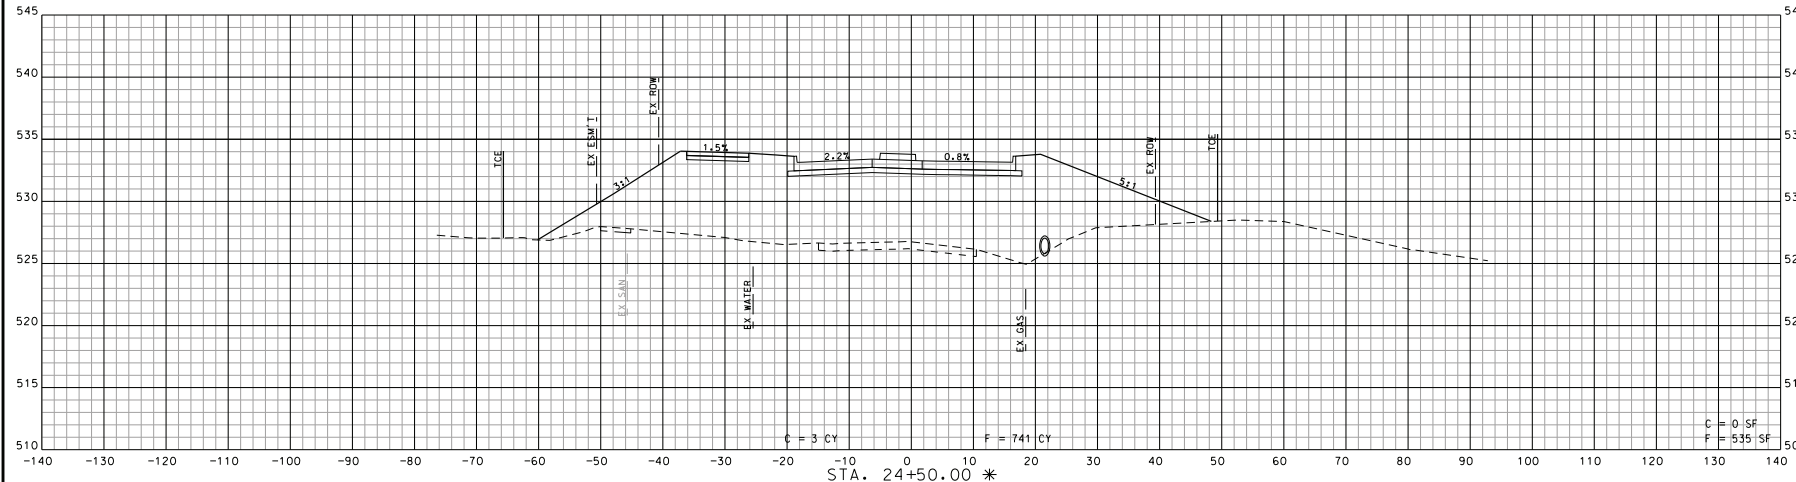

STA. 24+50.00 *

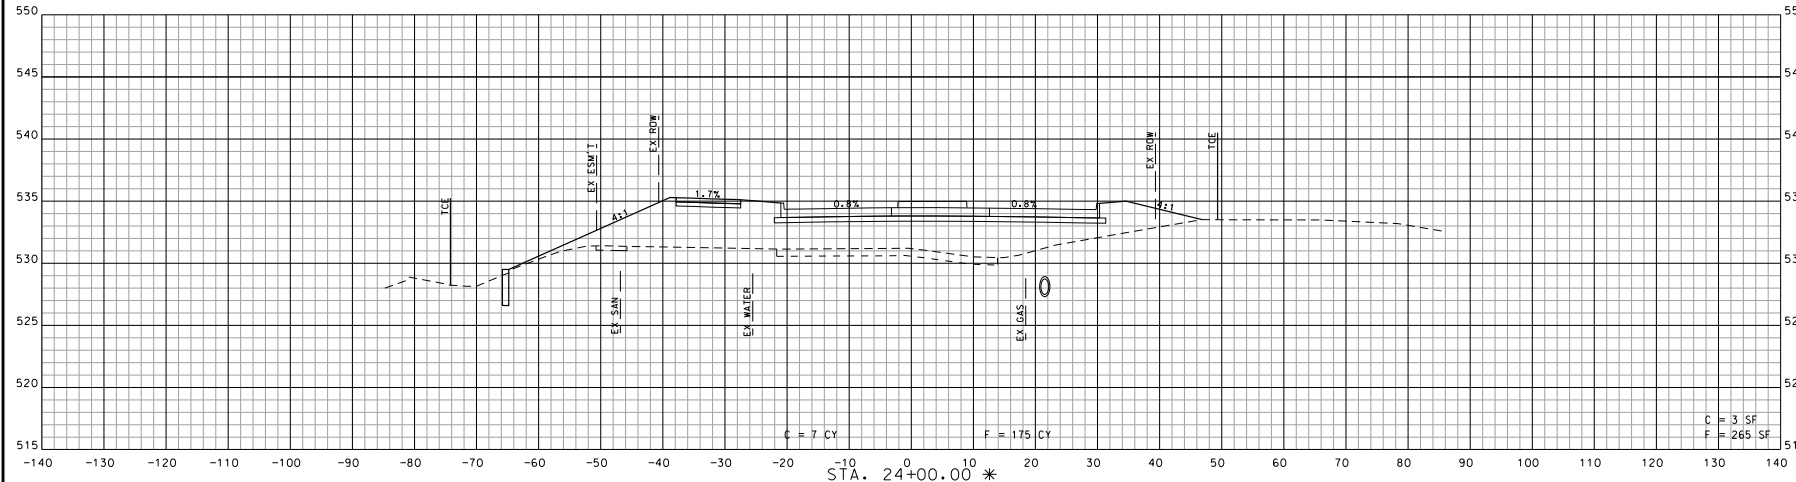

STA. 24+00.00 *

STA. 24+00.00 TO STA. 24+50.00