



DATE PREPARED
8/14/2024

DISTRICT STATE
SI MO

SHEET NO.
71

ROUTE
WELDON SPRING

DA JOB NO.
221150

EW GATEWAY ID.
7209-22

PROJECT NO.
CMAO-7302 (691)

BRIDGE NO.
N/A

DATE	DESCRIPTION



OATES
ENGINEERS
ARCHITECTS
PLANNERS
CONSULTANTS

MISSOURI LAND SURVEYING BOARD
LICENSE NO. 000276

CITY OF FALLON
100 NORTH MAIN STREET
FALLON, MO 64306
tel 816-219-5596

CROSS-SECTION SHEET
WELDON SPRING ROAD
SHEET 17 OF 20

IF A SEAL IS PRESENT ON THIS SHEET IT HAS BEEN ELECTRONICALLY SEALED AND DATED.

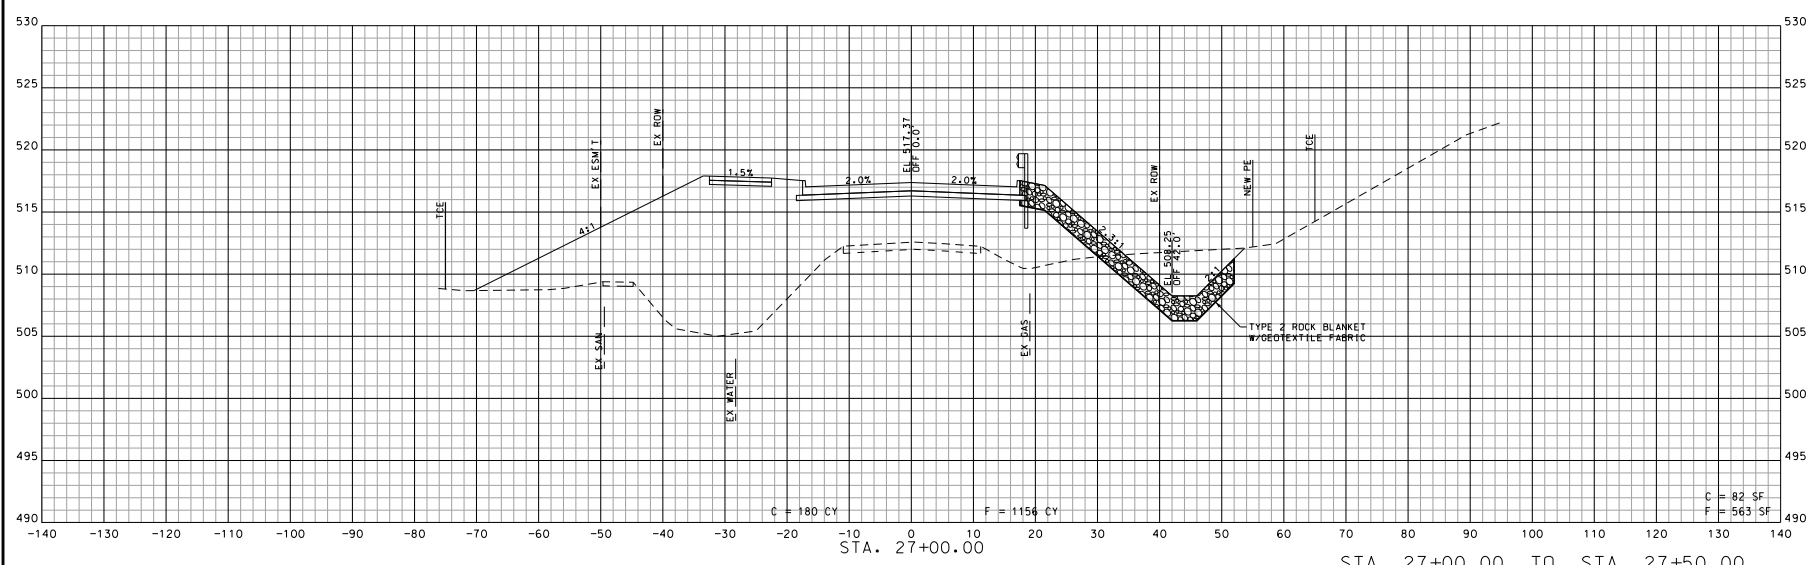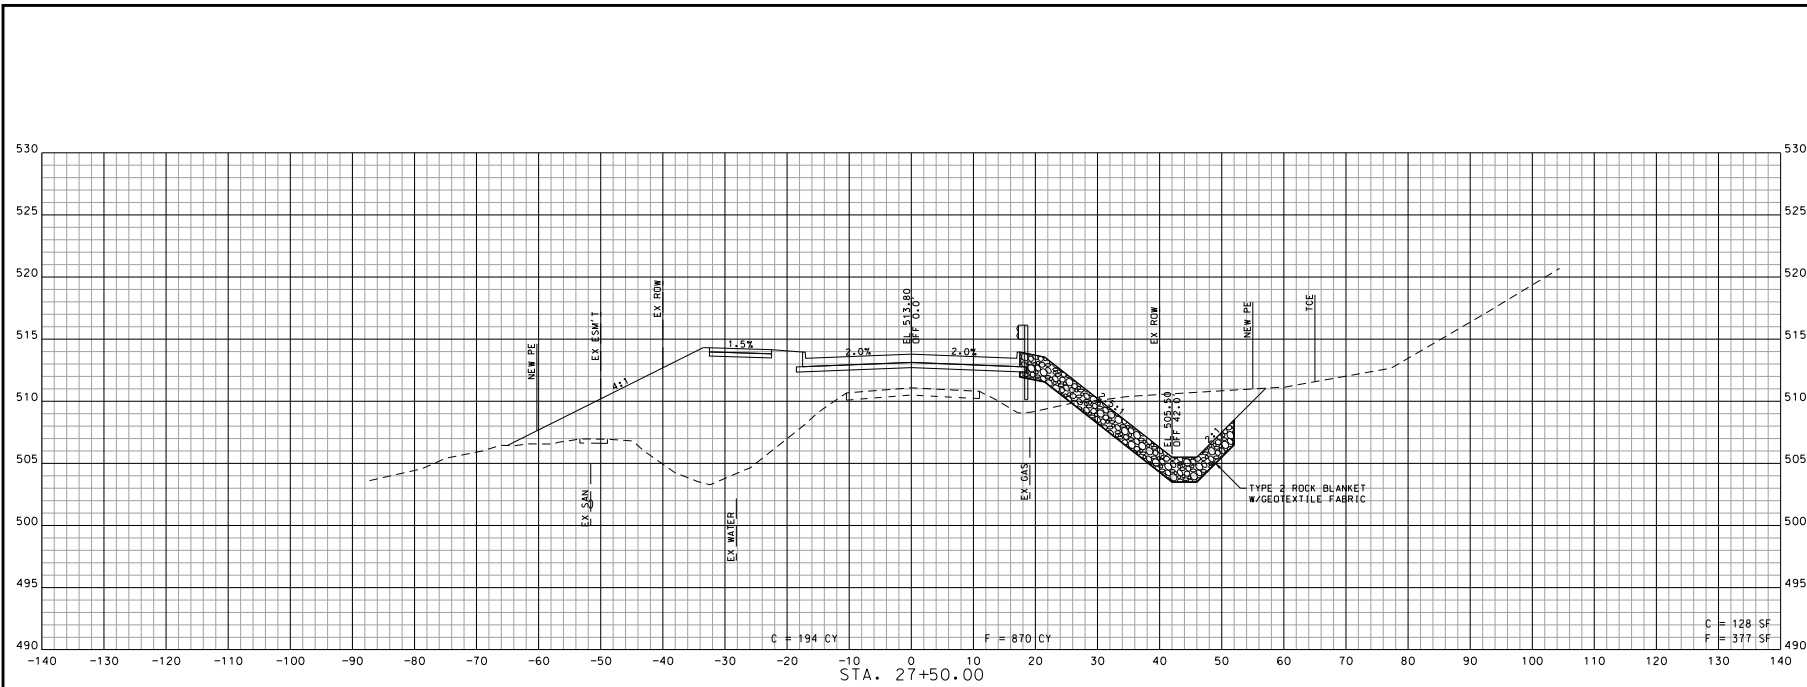

STA. 27+00.00 TO STA. 27+50.00