



DATE PREPARED
8/14/2024

DISTRICT STATE
SI MO

SHEET NO.
73

ROUTE
WELDON SPRING

DA JOB NO.
221150

EW GATEWAY ID.
7209-22

PROJECT NO.
CMAO-7302(691)

BRIDGE NO.
N/A

DATE	DESCRIPTION

STATE OF MISSOURI
BENTLEY M. CEDENO
LICENSE NO. 000776



MISSOURI ENGINEERING CORPORATION
LICENSE NO. 000776

CITY OF FALLON
100 NORTH MAIN STREET
FALLON, MO 63366
tel 636-219-5936

CROSS-SECTION SHEET
WELDON SPRING ROAD
SHEET 19 OF 20

IF A SEAL IS PRESENT ON THIS SHEET IT HAS BEEN ELECTRONICALLY SEALED AND DATED.

REV.

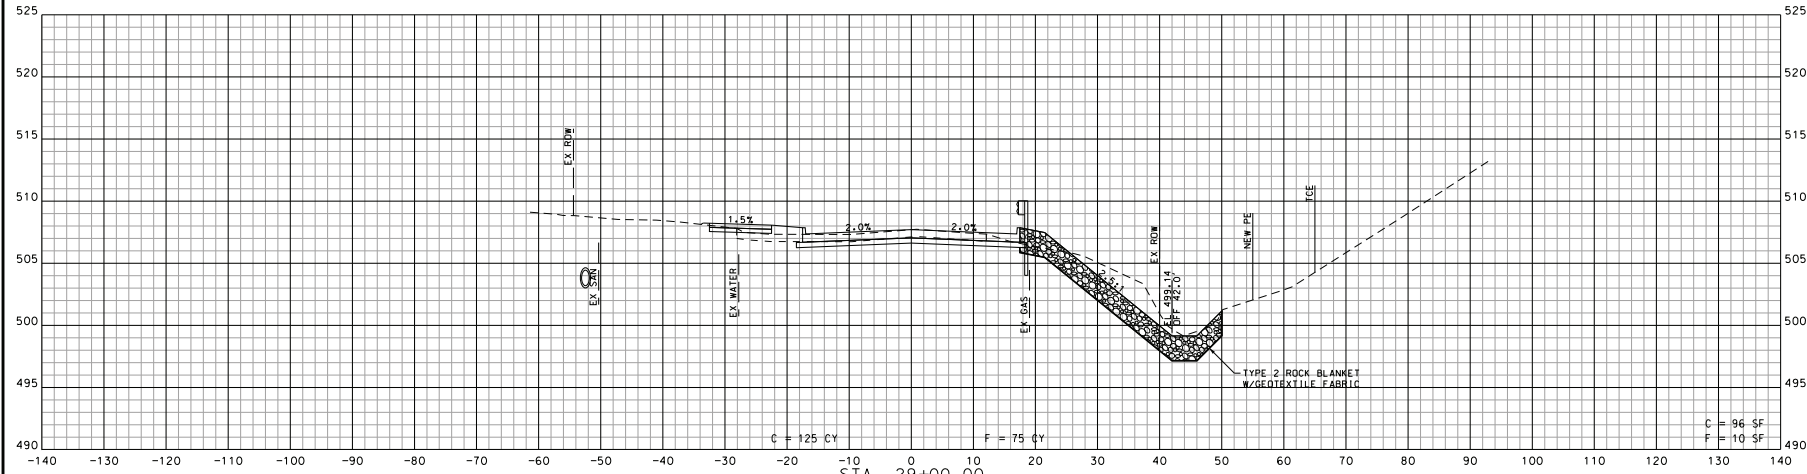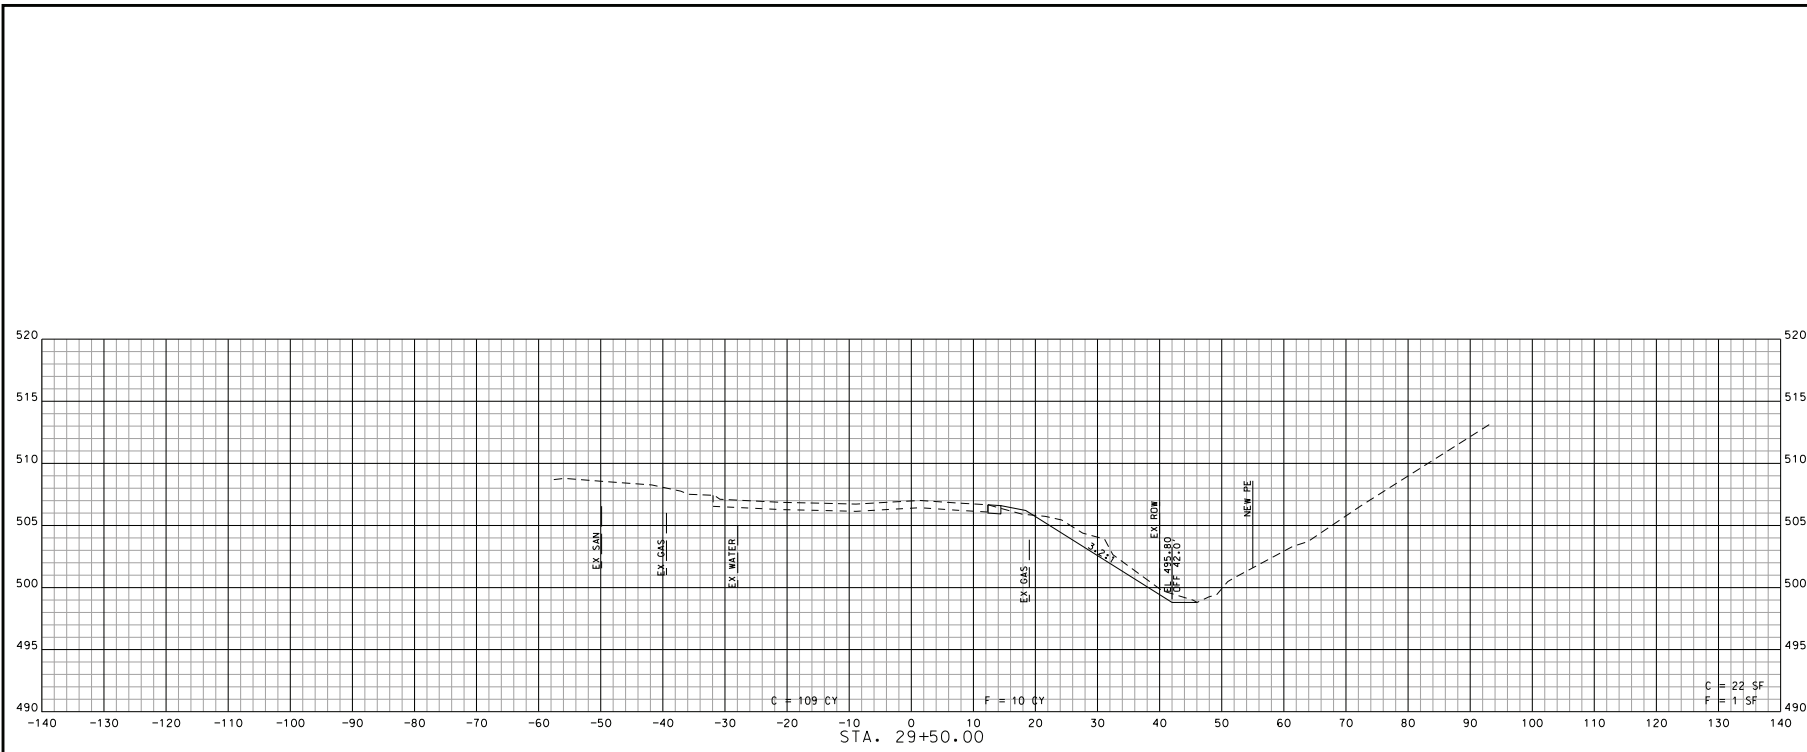

STA. 29+00.00 TO STA. 29+50.00