



DATE PREPARED
8/14/2024

DISTRICT STATE
SI MO

SHEET NO.
56

ROUTE
WELDON SPRING

DA JOB NO.
221150

EW GATEWAY ID.
7209-22

PROJECT NO.
CMAO-7302(691)

BRIDGE NO.
N/A


DATE	DESCRIPTION

OATES
REGISTERED PROFESSIONAL ENGINEER
LICENSE NO. 001181

MISSOURI ENGINEERING CORPORATION
LICENSE NO. 000776

CITY OF FALLON
100 NORTH MAIN STREET
FALLON, MO 63366
tel 636-219-5996

CROSS-SECTION SHEET
WELDON SPRING ROAD
SHEET 2 OF 20

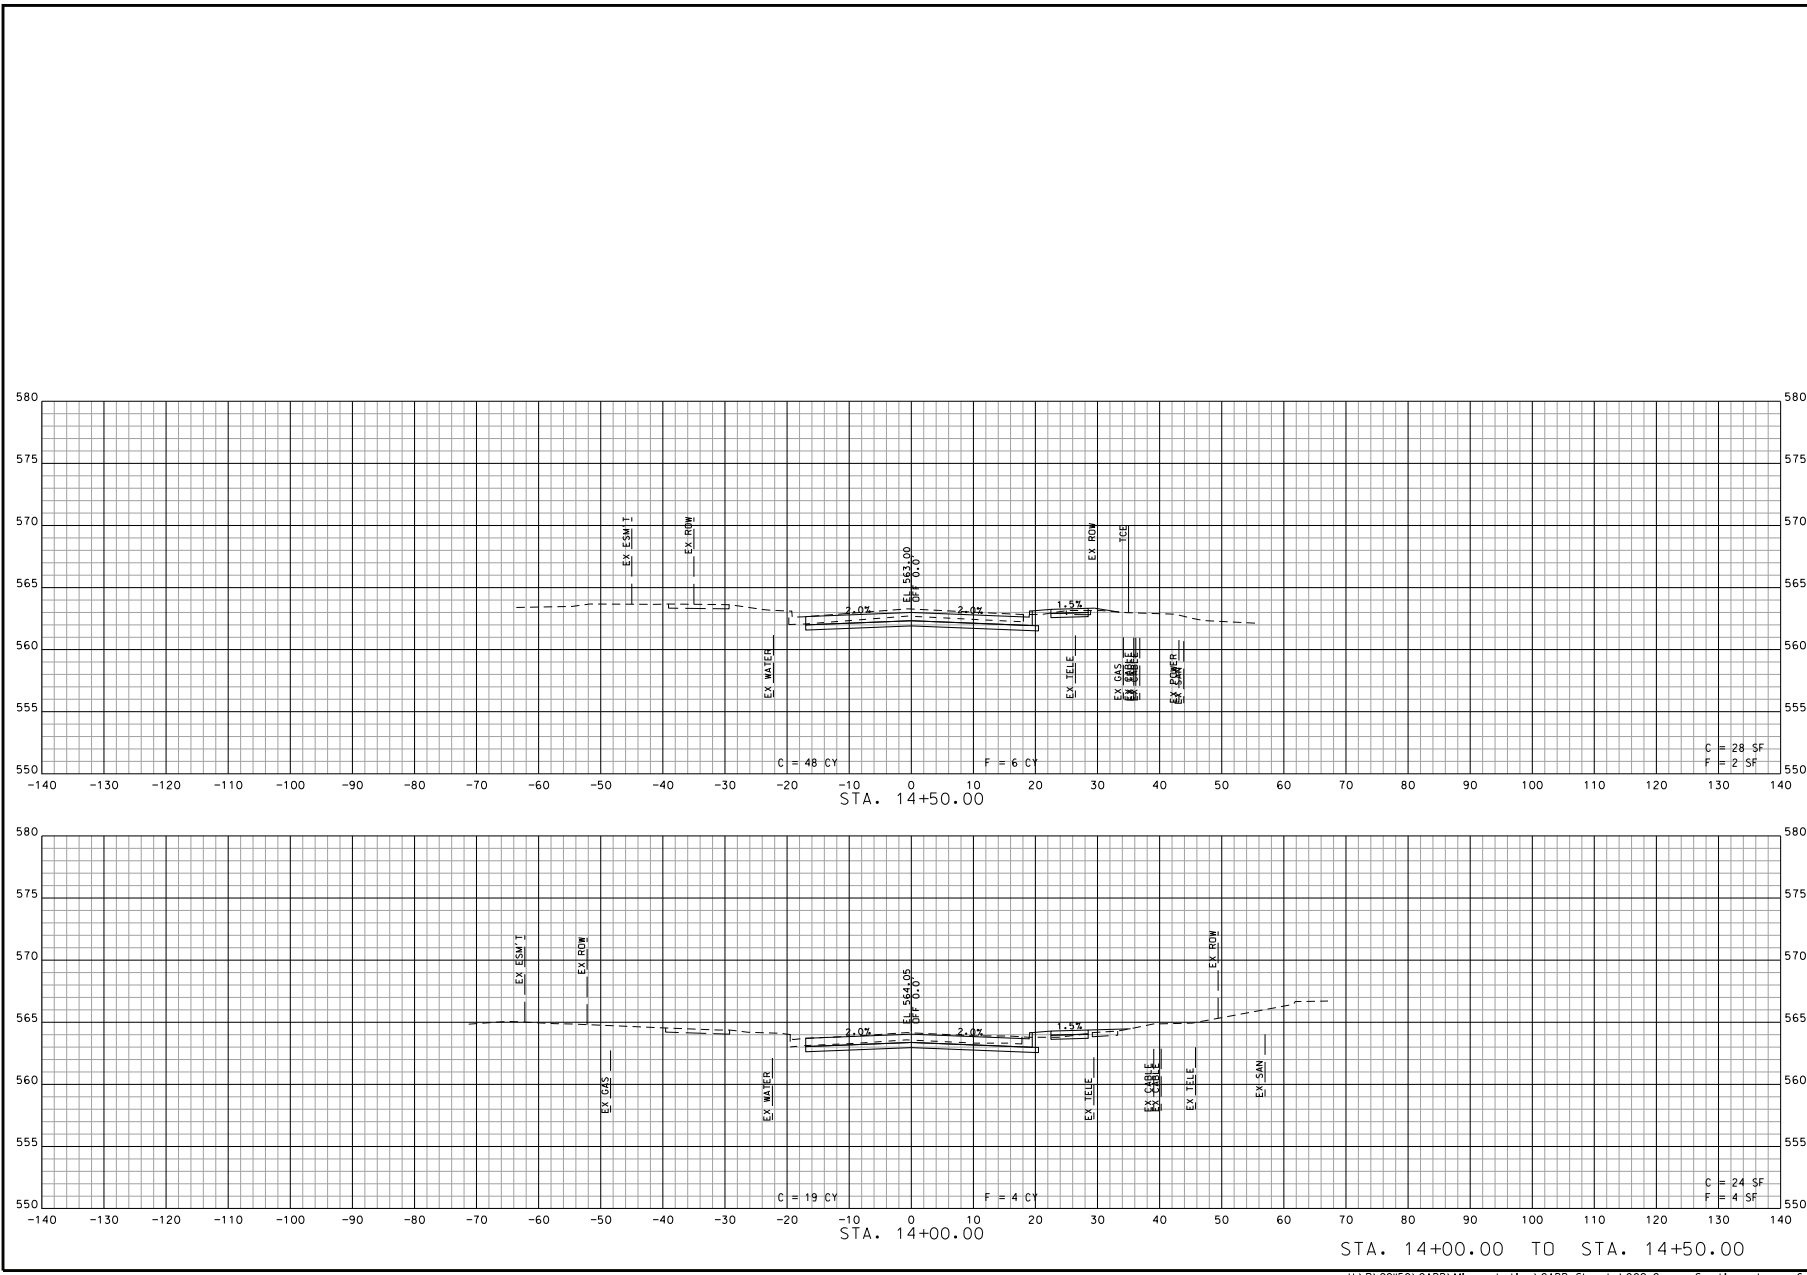

IF A SEAL IS PRESENT ON THIS SHEET IT HAS BEEN ELECTRONICALLY SEALED AND DATED.