



DATE PREPARED
8/14/2024

DISTRICT STATE
SI MO

SHEET NO.
61

ROUTE
WELDON SPRING

DA JOB NO.
221150

EW GATEWAY ID.
7209-22

PROJECT NO.
CMAO-7302(691)

BRIDGE NO.
N/A

DATE	DESCRIPTION



OATES
REGISTERED PROFESSIONAL ENGINEER
MISSOURI LICENSE NO. 0011819

MISSOURI GAS SERVICE CORP.
LICENSE NO. 000276

CITY OF FALLON
100 NORTH MAIN STREET
FALLON, MO 63366
tel 636-219-5996

CROSS-SECTION SHEET
WELDON SPRING ROAD
SHEET 7 OF 20

IF A SEAL IS PRESENT ON THIS SHEET IT HAS BEEN ELECTRONICALLY SEALED AND DATED.

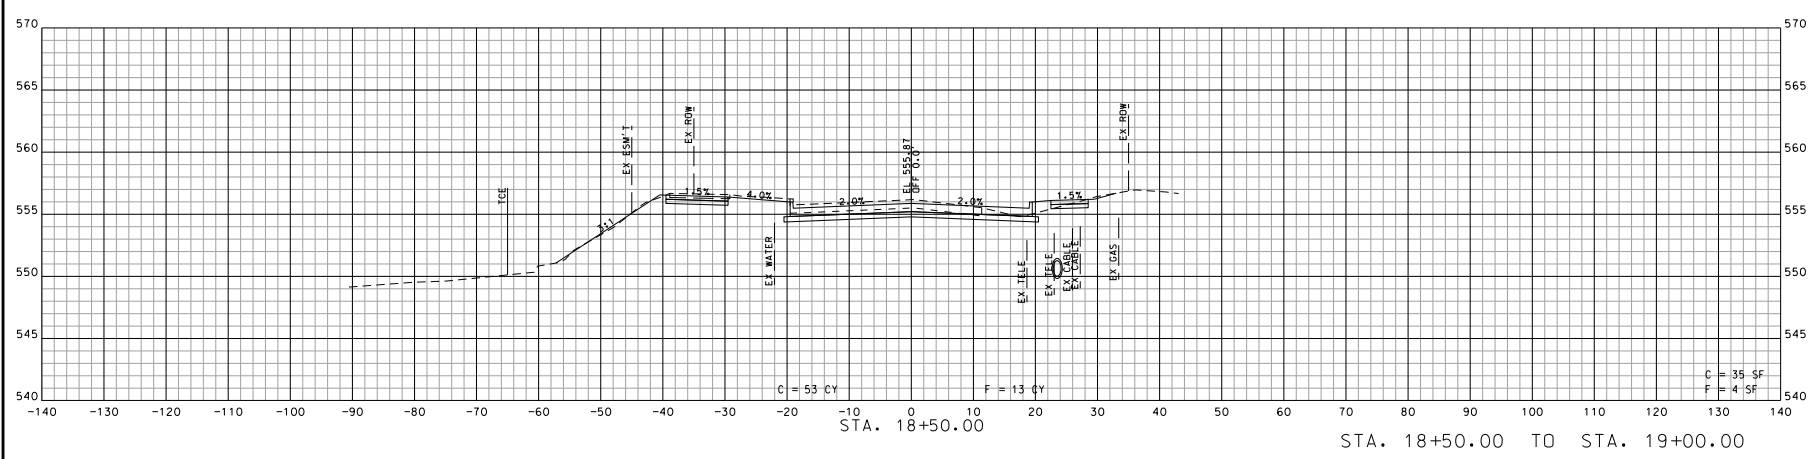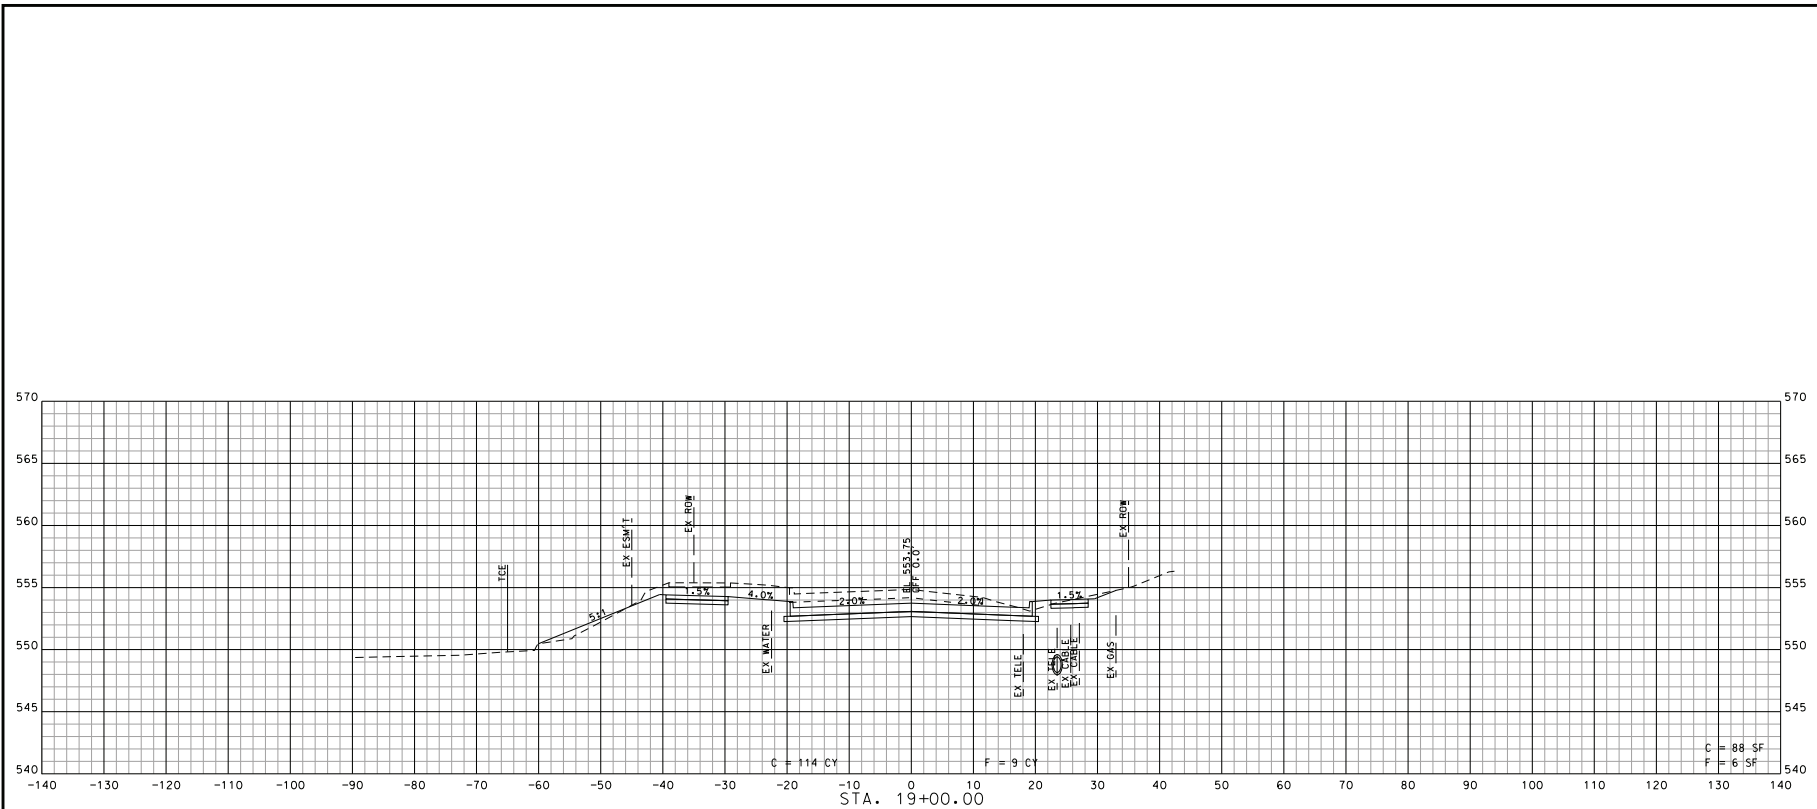

STA. 18+50.00 TO STA. 19+00.00