



DATE PREPARED  
8/14/2024

DISTRICT STATE  
SI MO

SHEET NO.  
63

ROUTE  
WELDON SPRING

DA JOB NO.  
221150

EW GATEWAY ID.  
7209-22

PROJECT NO.  
CMAO-7302(691)



BRIDGE NO.  
N/A

| DATE | DESCRIPTION |
|------|-------------|
|      |             |
|      |             |
STATE OF MISSOURI  
BENTLEY M. CEPHUS  
REGISTERED PROFESSIONAL ENGINEER  
LICENSE NO. 00276

CITY OF FALLON  
100 NORTH MAIN STREET  
FALLON, MO 63366  
tel 636-219-5996

CROSS-SECTION SHEET  
WELDON SPRING ROAD  
SHEET 9 OF 20

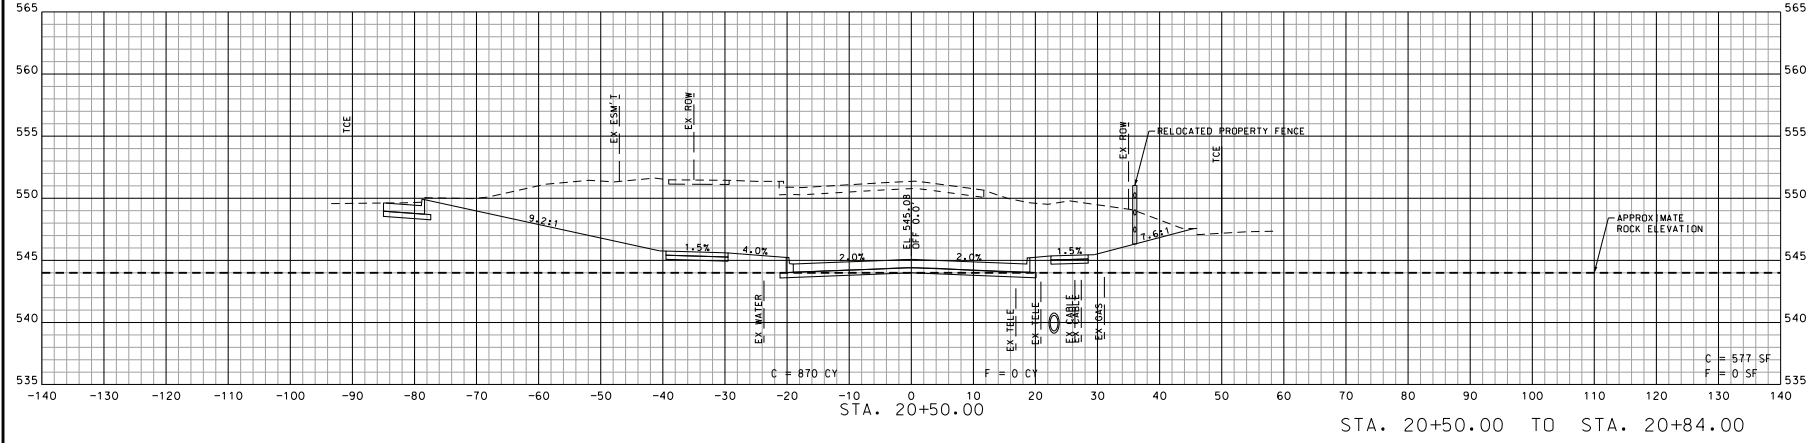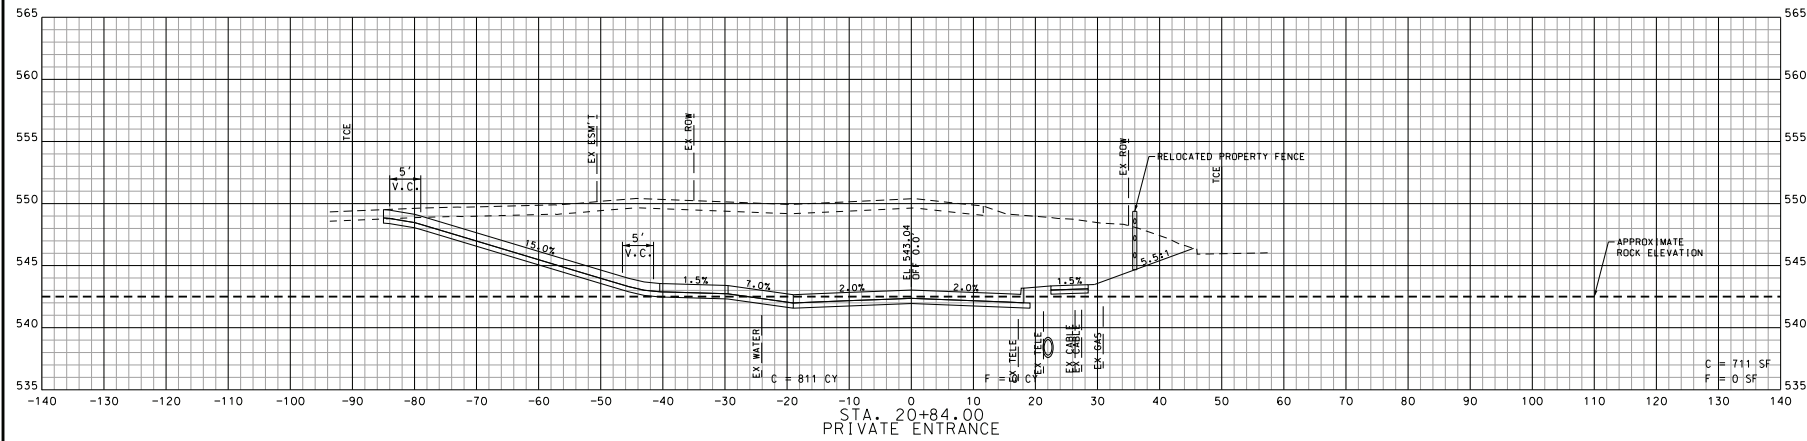

STA. 20+50.00 TO STA. 20+84.00

IF A SEAL IS PRESENT ON THIS SHEET IT HAS BEEN ELECTRONICALLY SEALED AND DATED.

REV.