



DATE PREPARED
8/14/2024

DISTRICT STATE
SI MO

SHEET NO.
76

ROUTE
WELDON SPRING

DA JOB NO.
221150

EW GATEWAY ID.
7209-22

PROJECT NO.
CMAO-7302 (691)

BRIDGE NO.
N/A

DATE	DESCRIPTION




OATES
REGISTERED PROFESSIONAL ENGINEER
MISSOURI LICENSE NO. 001189

MISSOURI CIVIL SERVICE CORP.
LICENSE NO. 002776

CITY OF FALLON
ENGINEER
100 NORTH MAIN STREET
FALLON, MO 64306
tel 636-219-5996

CROSS-SECTION SHEET
CRUSHER DRIVE
SHEET 2 OF 6

IF A SEAL IS PRESENT ON THIS SHEET IT HAS BEEN ELECTRONICALLY SEALED AND DATED.

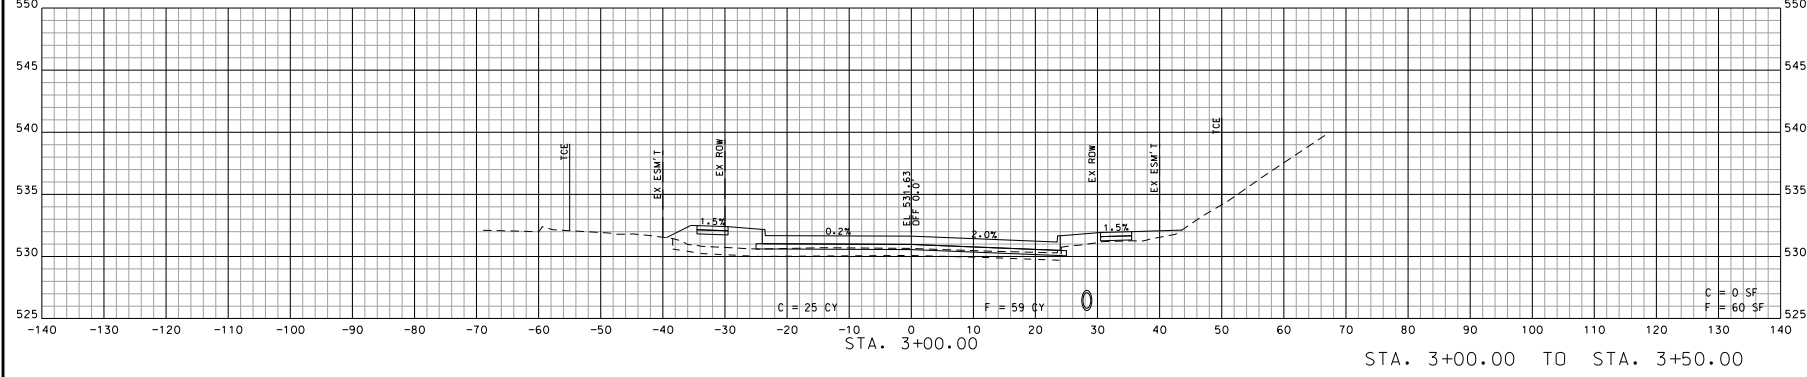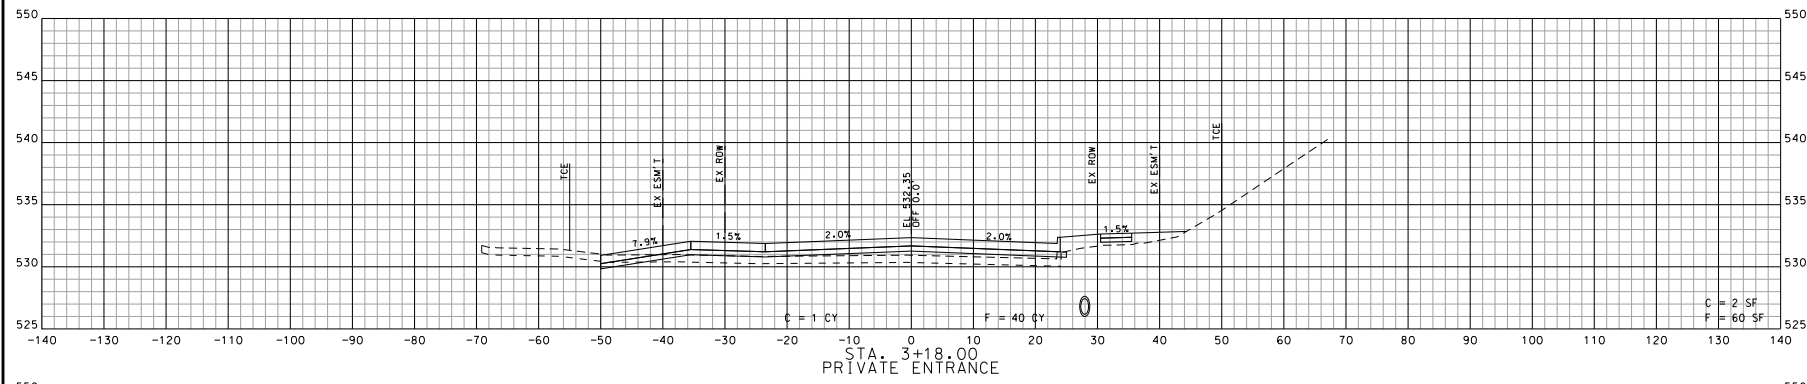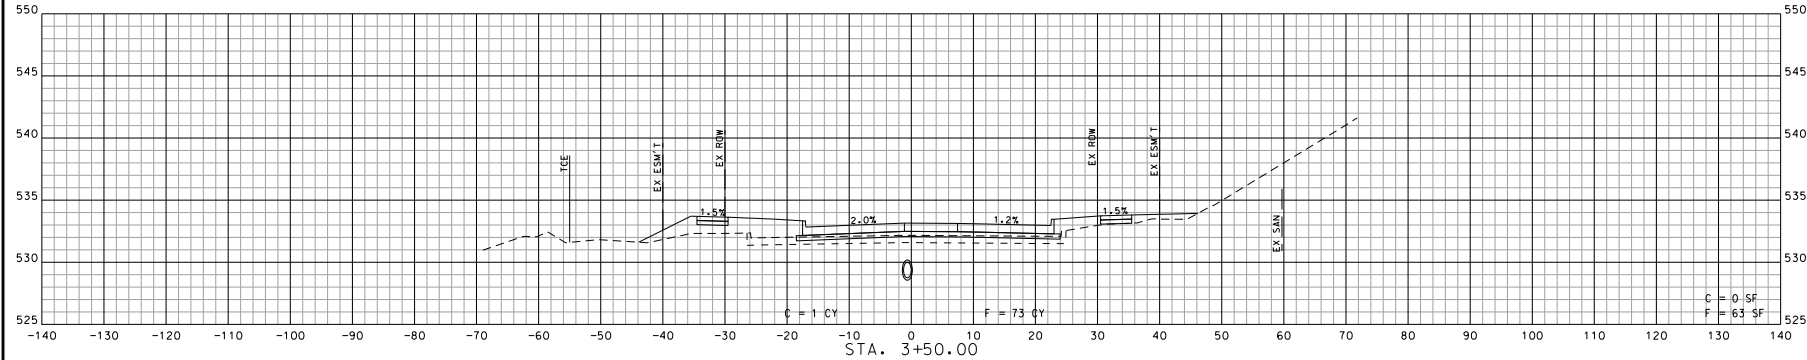

STA. 3+00.00 TO STA. 3+50.00