



DATE PREPARED
8/14/2024

DISTRICT STATE
SI MO

SHEET NO.
79

ROUTE
WELDON SPRING

DA JOB NO.
221150

EW GATEWAY ID.
7209-22

PROJECT NO.
CMAQ-7302(691)

BRIDGE NO.
N/A



DATE	DESCRIPTION

OATES
ENGINEERS & ARCHITECTS
INCORPORATED
MISSOURI REGISTERED
LICENSE NO. 001181

MISSOURI CIVIL SERVICE CORP.
LICENSE NO. 002776

CITY OF FALLON
ENGINEER
100 NORTH MAIN STREET
FALLON, MO 63366
tel 636-219-5936

CROSS-SECTION SHEET
CRUSHER DRIVE
SHEET 5 OF 6

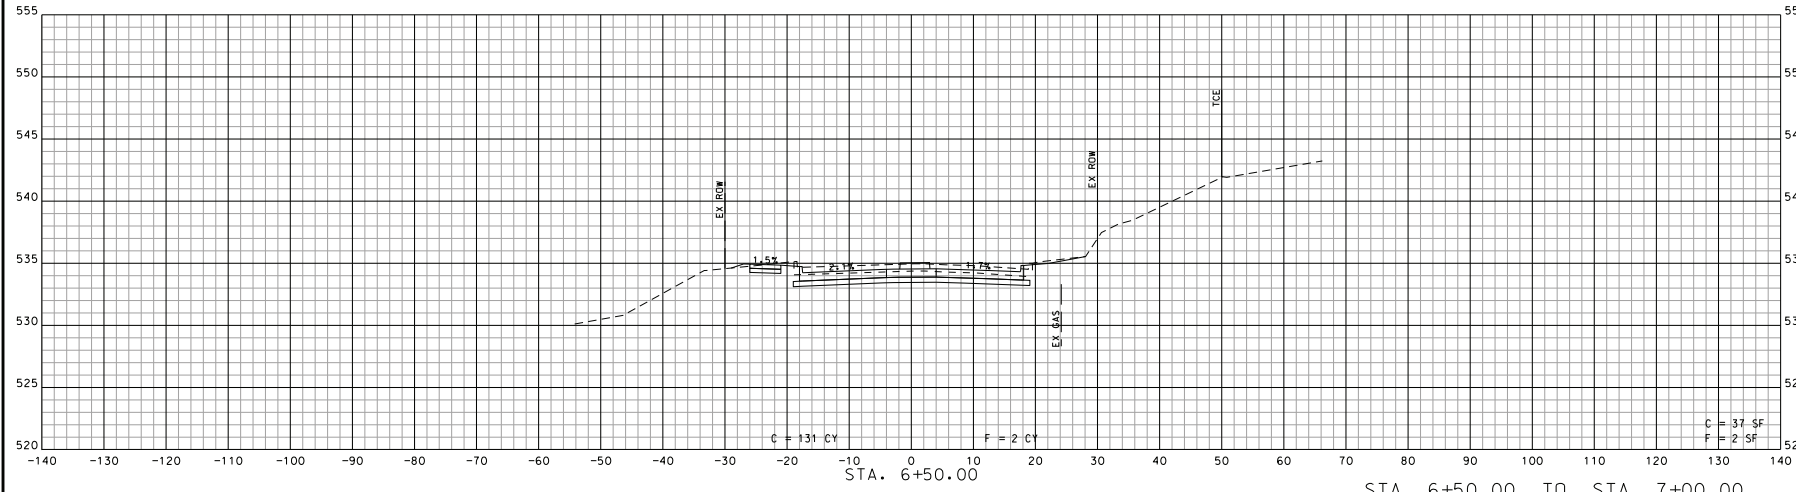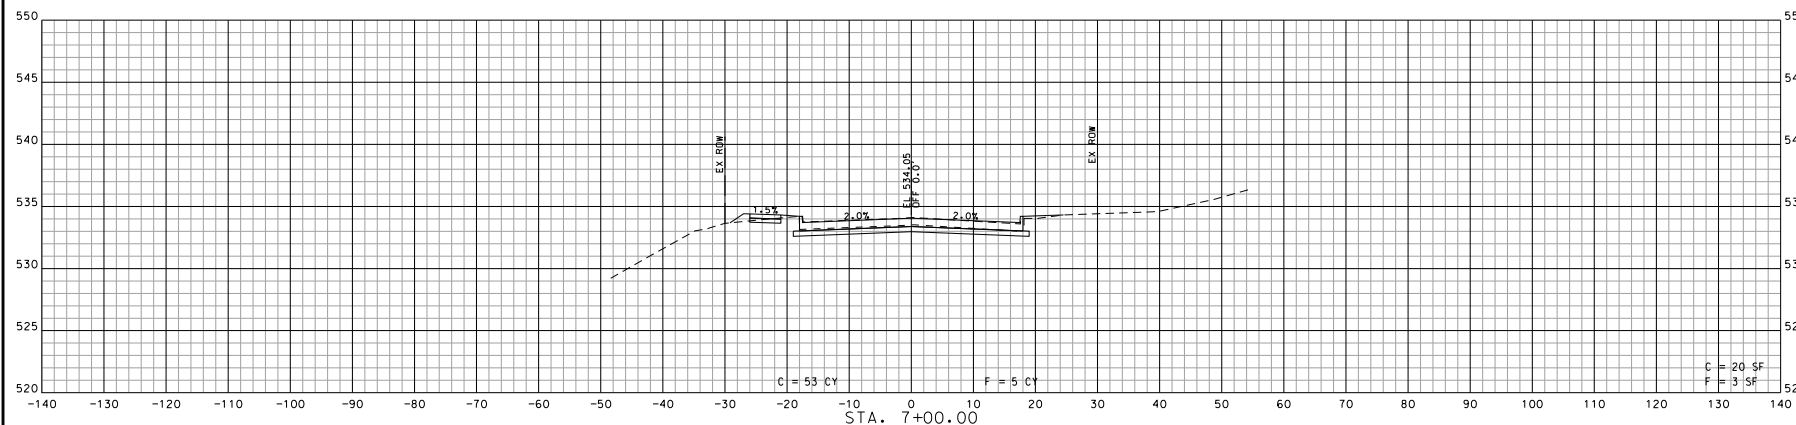

IF A SEAL IS PRESENT ON THIS SHEET IT HAS BEEN ELECTRONICALLY SEALED AND DATED.