



DATE PREPARED
8/14/2024

DISTRICT STATE
SI MO

SHEET NO.
80

ROUTE
WELDON SPRING

DA JOB NO.
221150

EW GATEWAY ID.
7209-22

PROJECT NO.
CMAO-7302(691)

BRIDGE NO.
N/A


DATE	DESCRIPTION

OATES
ENGINEERS
ARCHITECTS
PLANNERS

MISSOURI PROFESSIONAL ENGINEER LICENSE NO. 007181
MISSOURI LAND SURVEYOR LICENSE NO. 002776

CITY OF FALLON
ENGINEER
100 NORTH MAIN STREET
FALLON, MO 64306
tel 886-219-5986

CROSS-SECTION SHEET
CRUSHER DRIVE
SHEET 6 OF 6

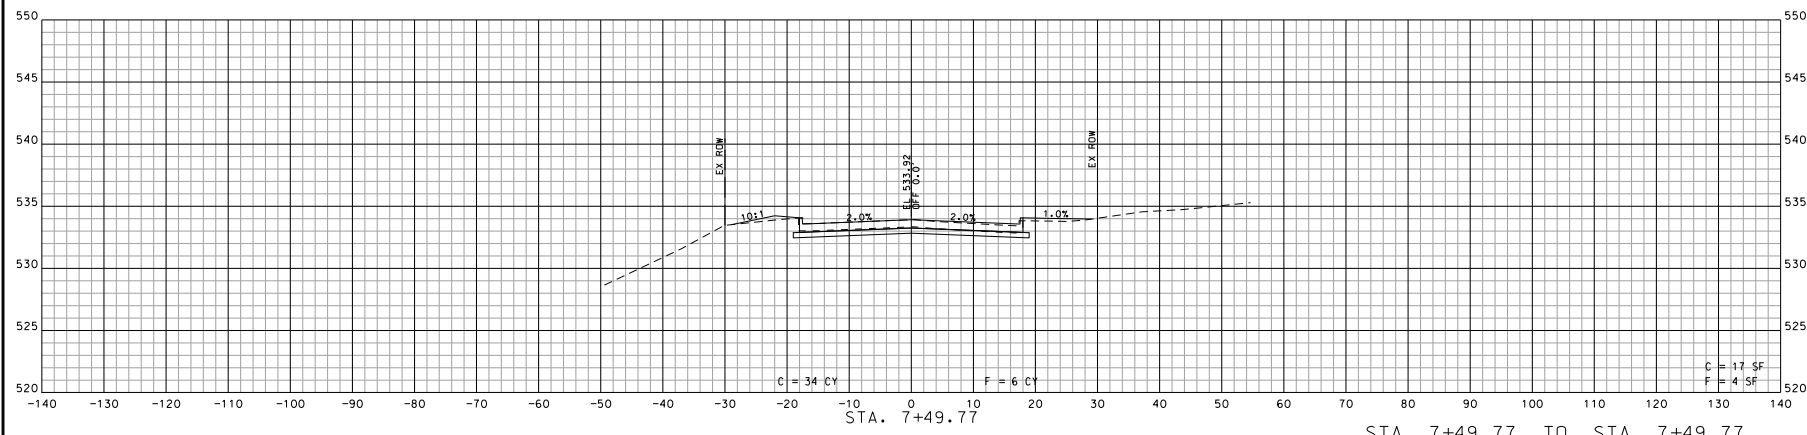

IF A SEAL IS PRESENT ON THIS SHEET IT HAS BEEN ELECTRONICALLY SEALED AND DATED.

REV.