



DATE PREPARED
8/14/2024

DISTRICT STATE
SL MO

SHEET NO.
31

ROUTE
WELDON SPRING

DA JOB NO.
221150

EW GATEWAY ID.
7209-22

PROJECT NO.
CMAO-7302 (691)

BRIDGE NO.
N/A

DATE	DESCRIPTION

STATE OF MISSOURI
BENTLEY M. CEPHUS
LICENSE NO. 000776





CITY OF FALLON
100 NORTH MAIN STREET
FALLON, MO 64306
tel 888-239-5936

TRAFFIC CONTROL SHEET
SHEET 1 OF 2

IF A SEAL IS PRESENT ON THIS SHEET IT HAS BEEN ELECTRONICALLY SEALED AND DATED.

TRAFFIC CONTROL LEGEND

- WORK AREA
- WELDON SPRING RD DETOUR ROUTE
- TRAFFIC CONTROL SIGN
- TYPE III MOVEABLE BARRICADE

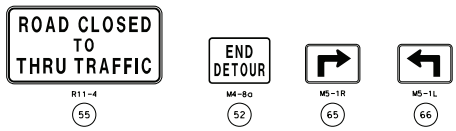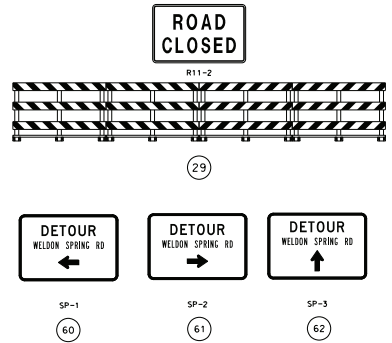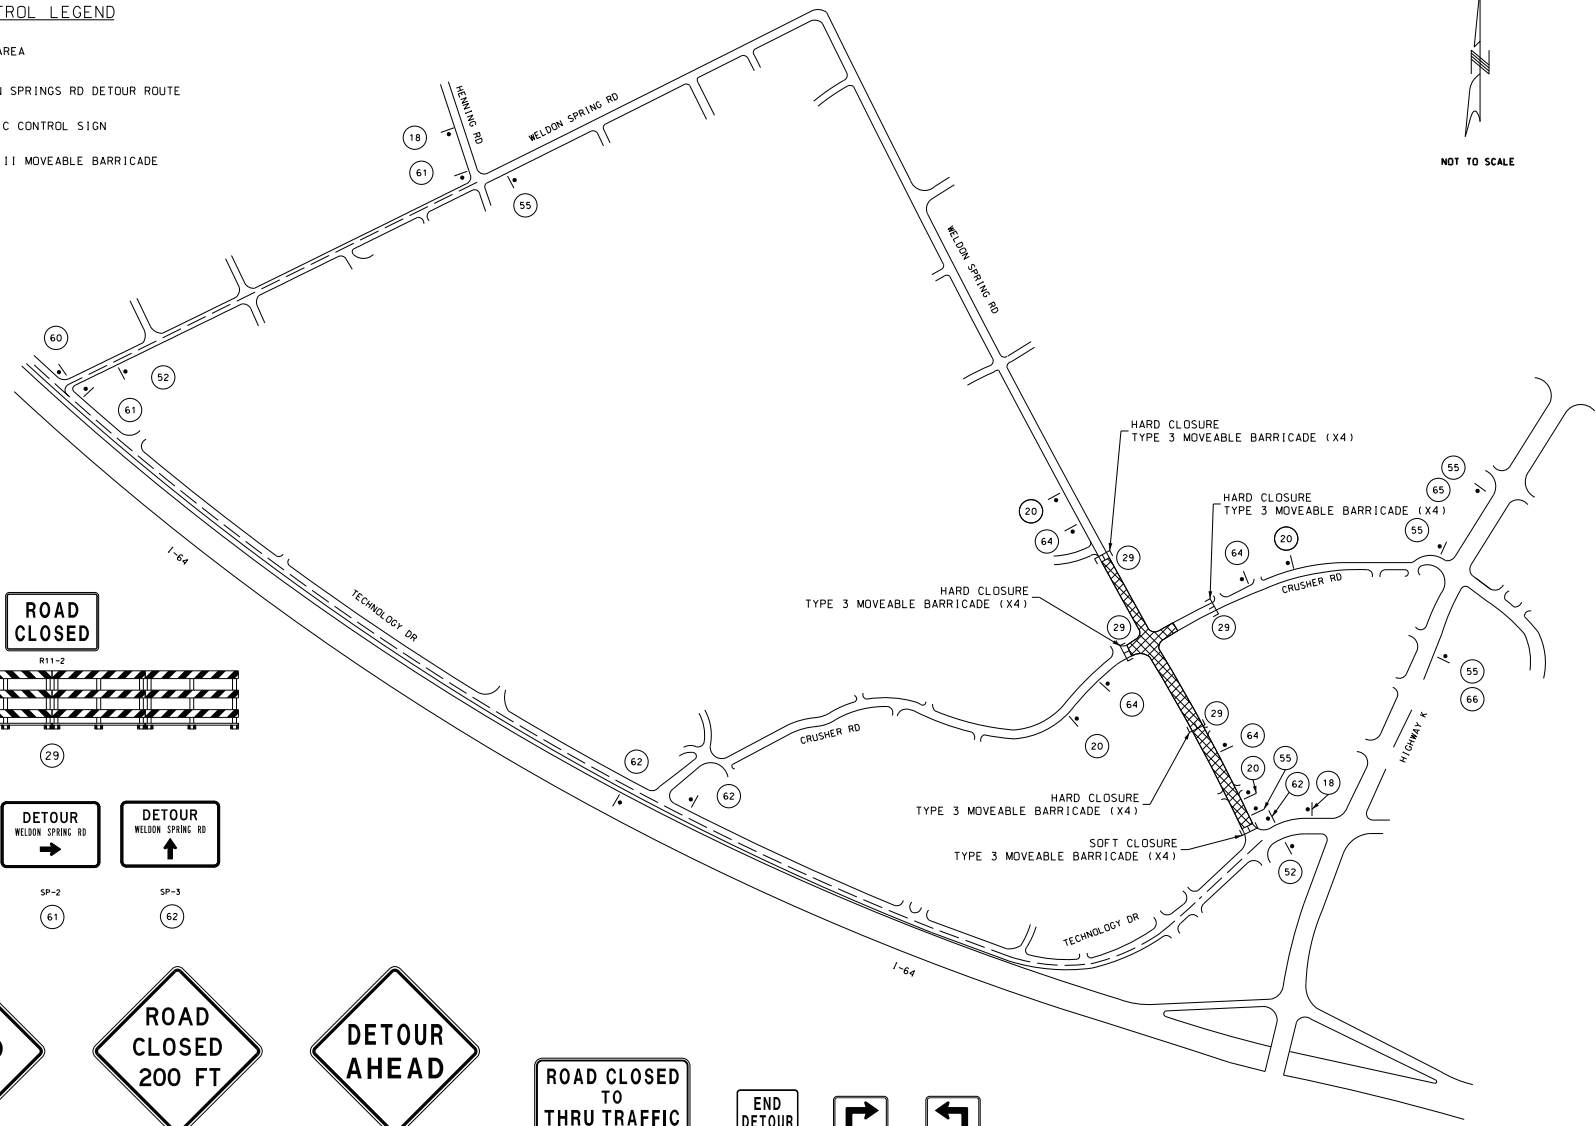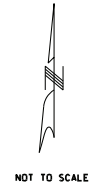

NOTE:
1. ALL SIGNS ARE SPACED 200' APART EXCEPT FOR HIGHWAY K WHICH IS 350' OR UNLESS SPECIFIED.