

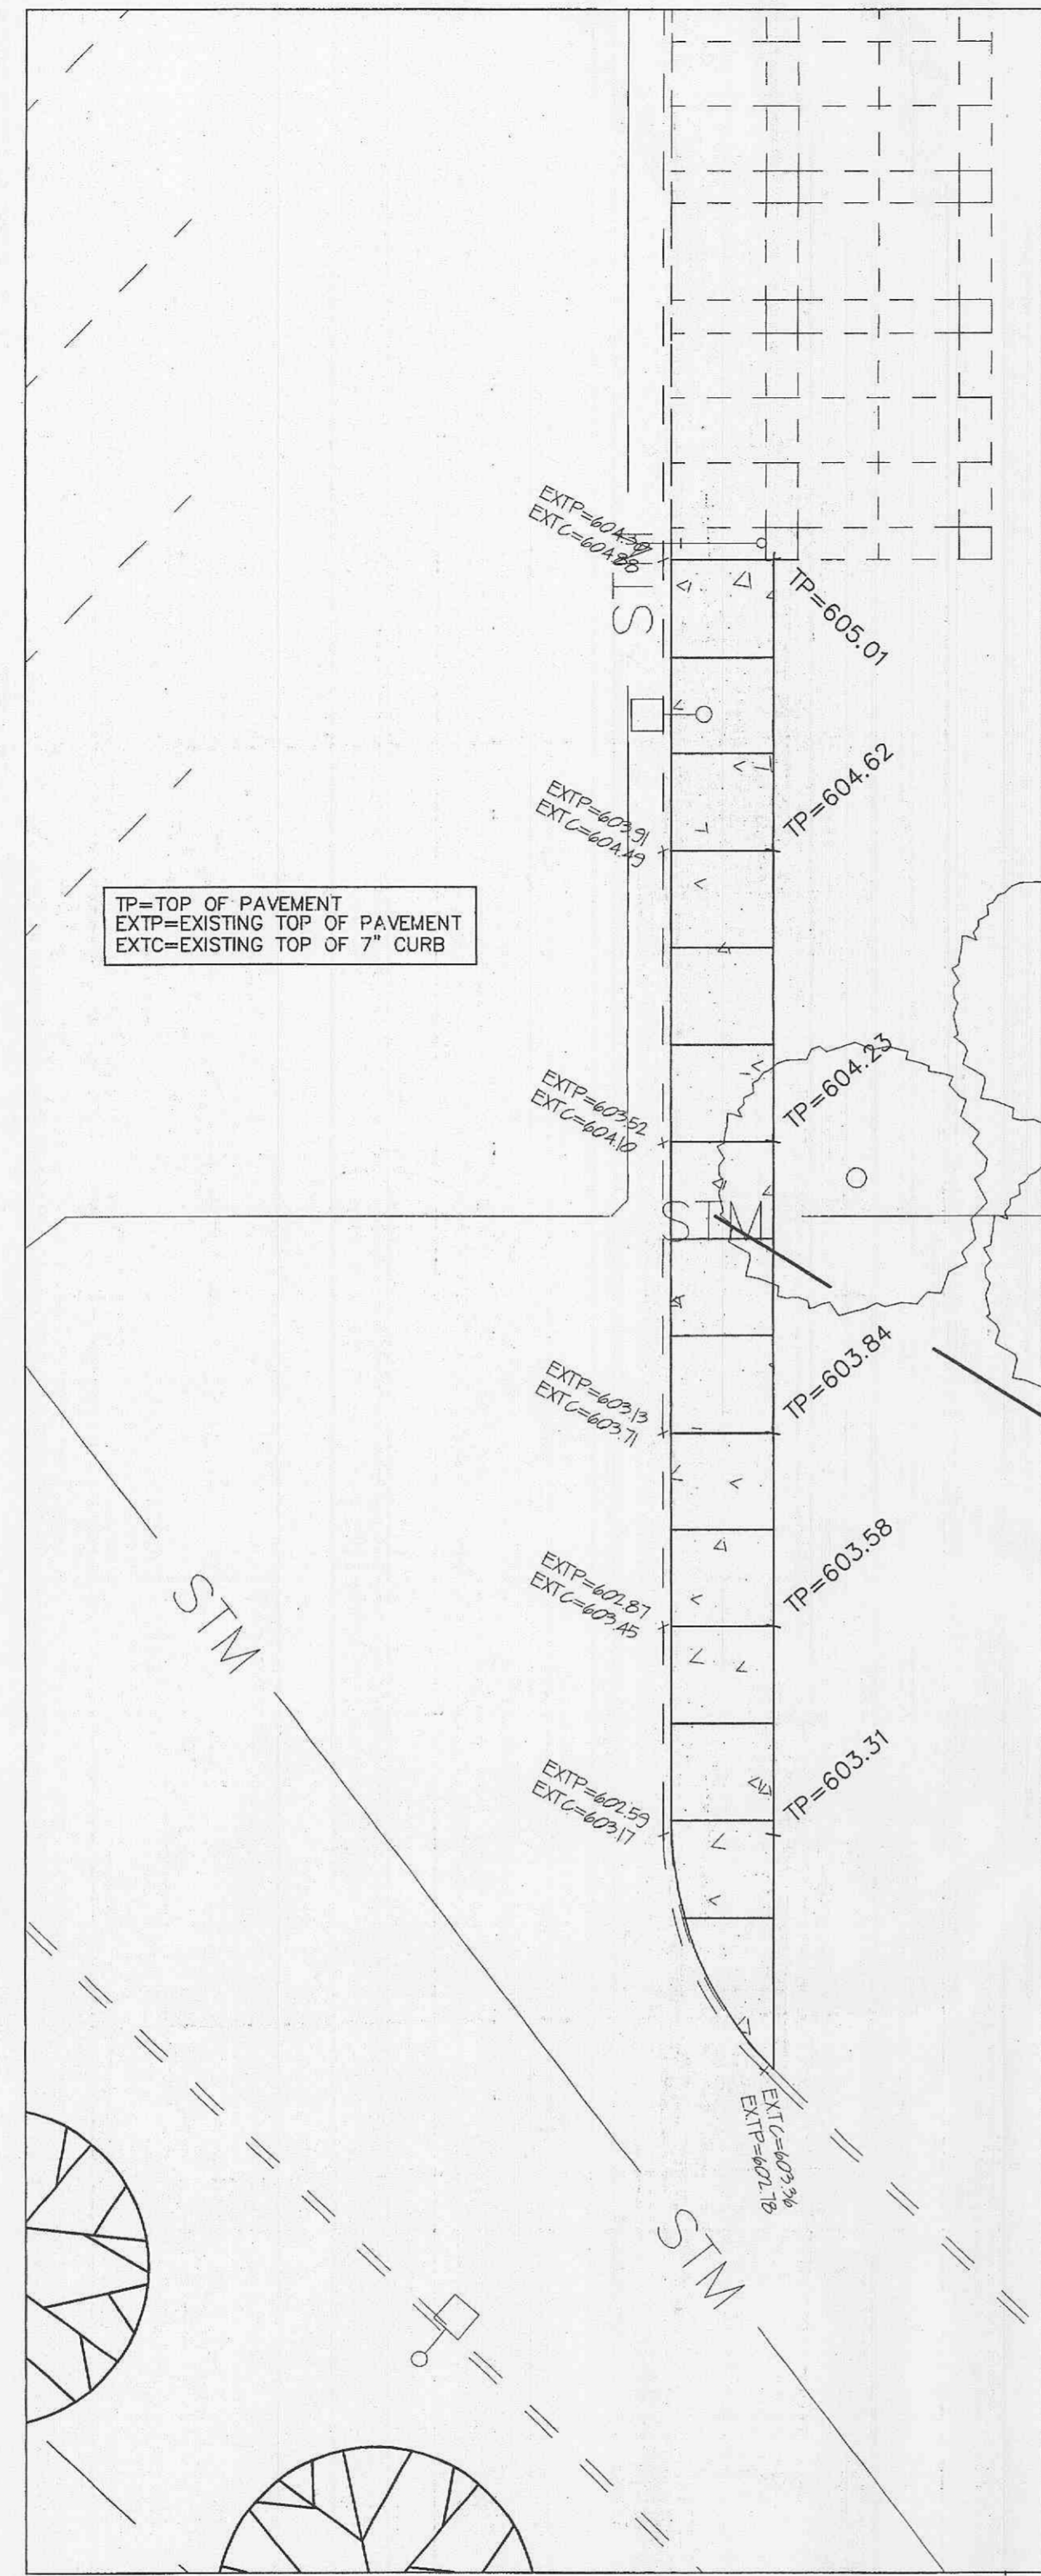
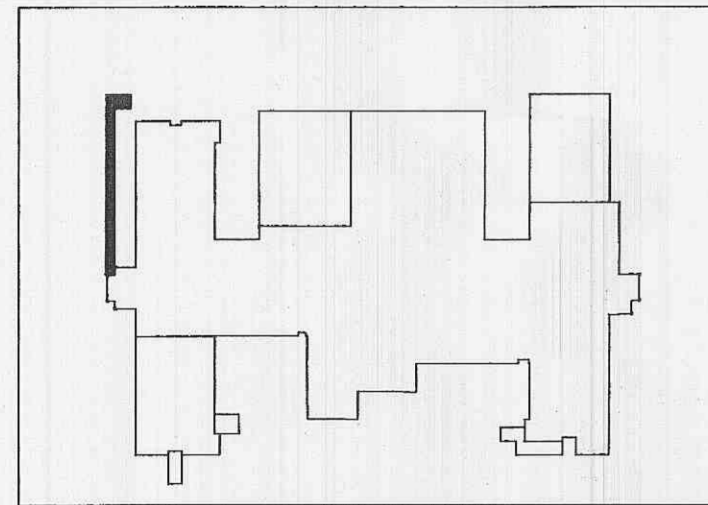



SIDEWALK DETAIL NORTHWEST BUS LOT
SCALE: 1"=10'

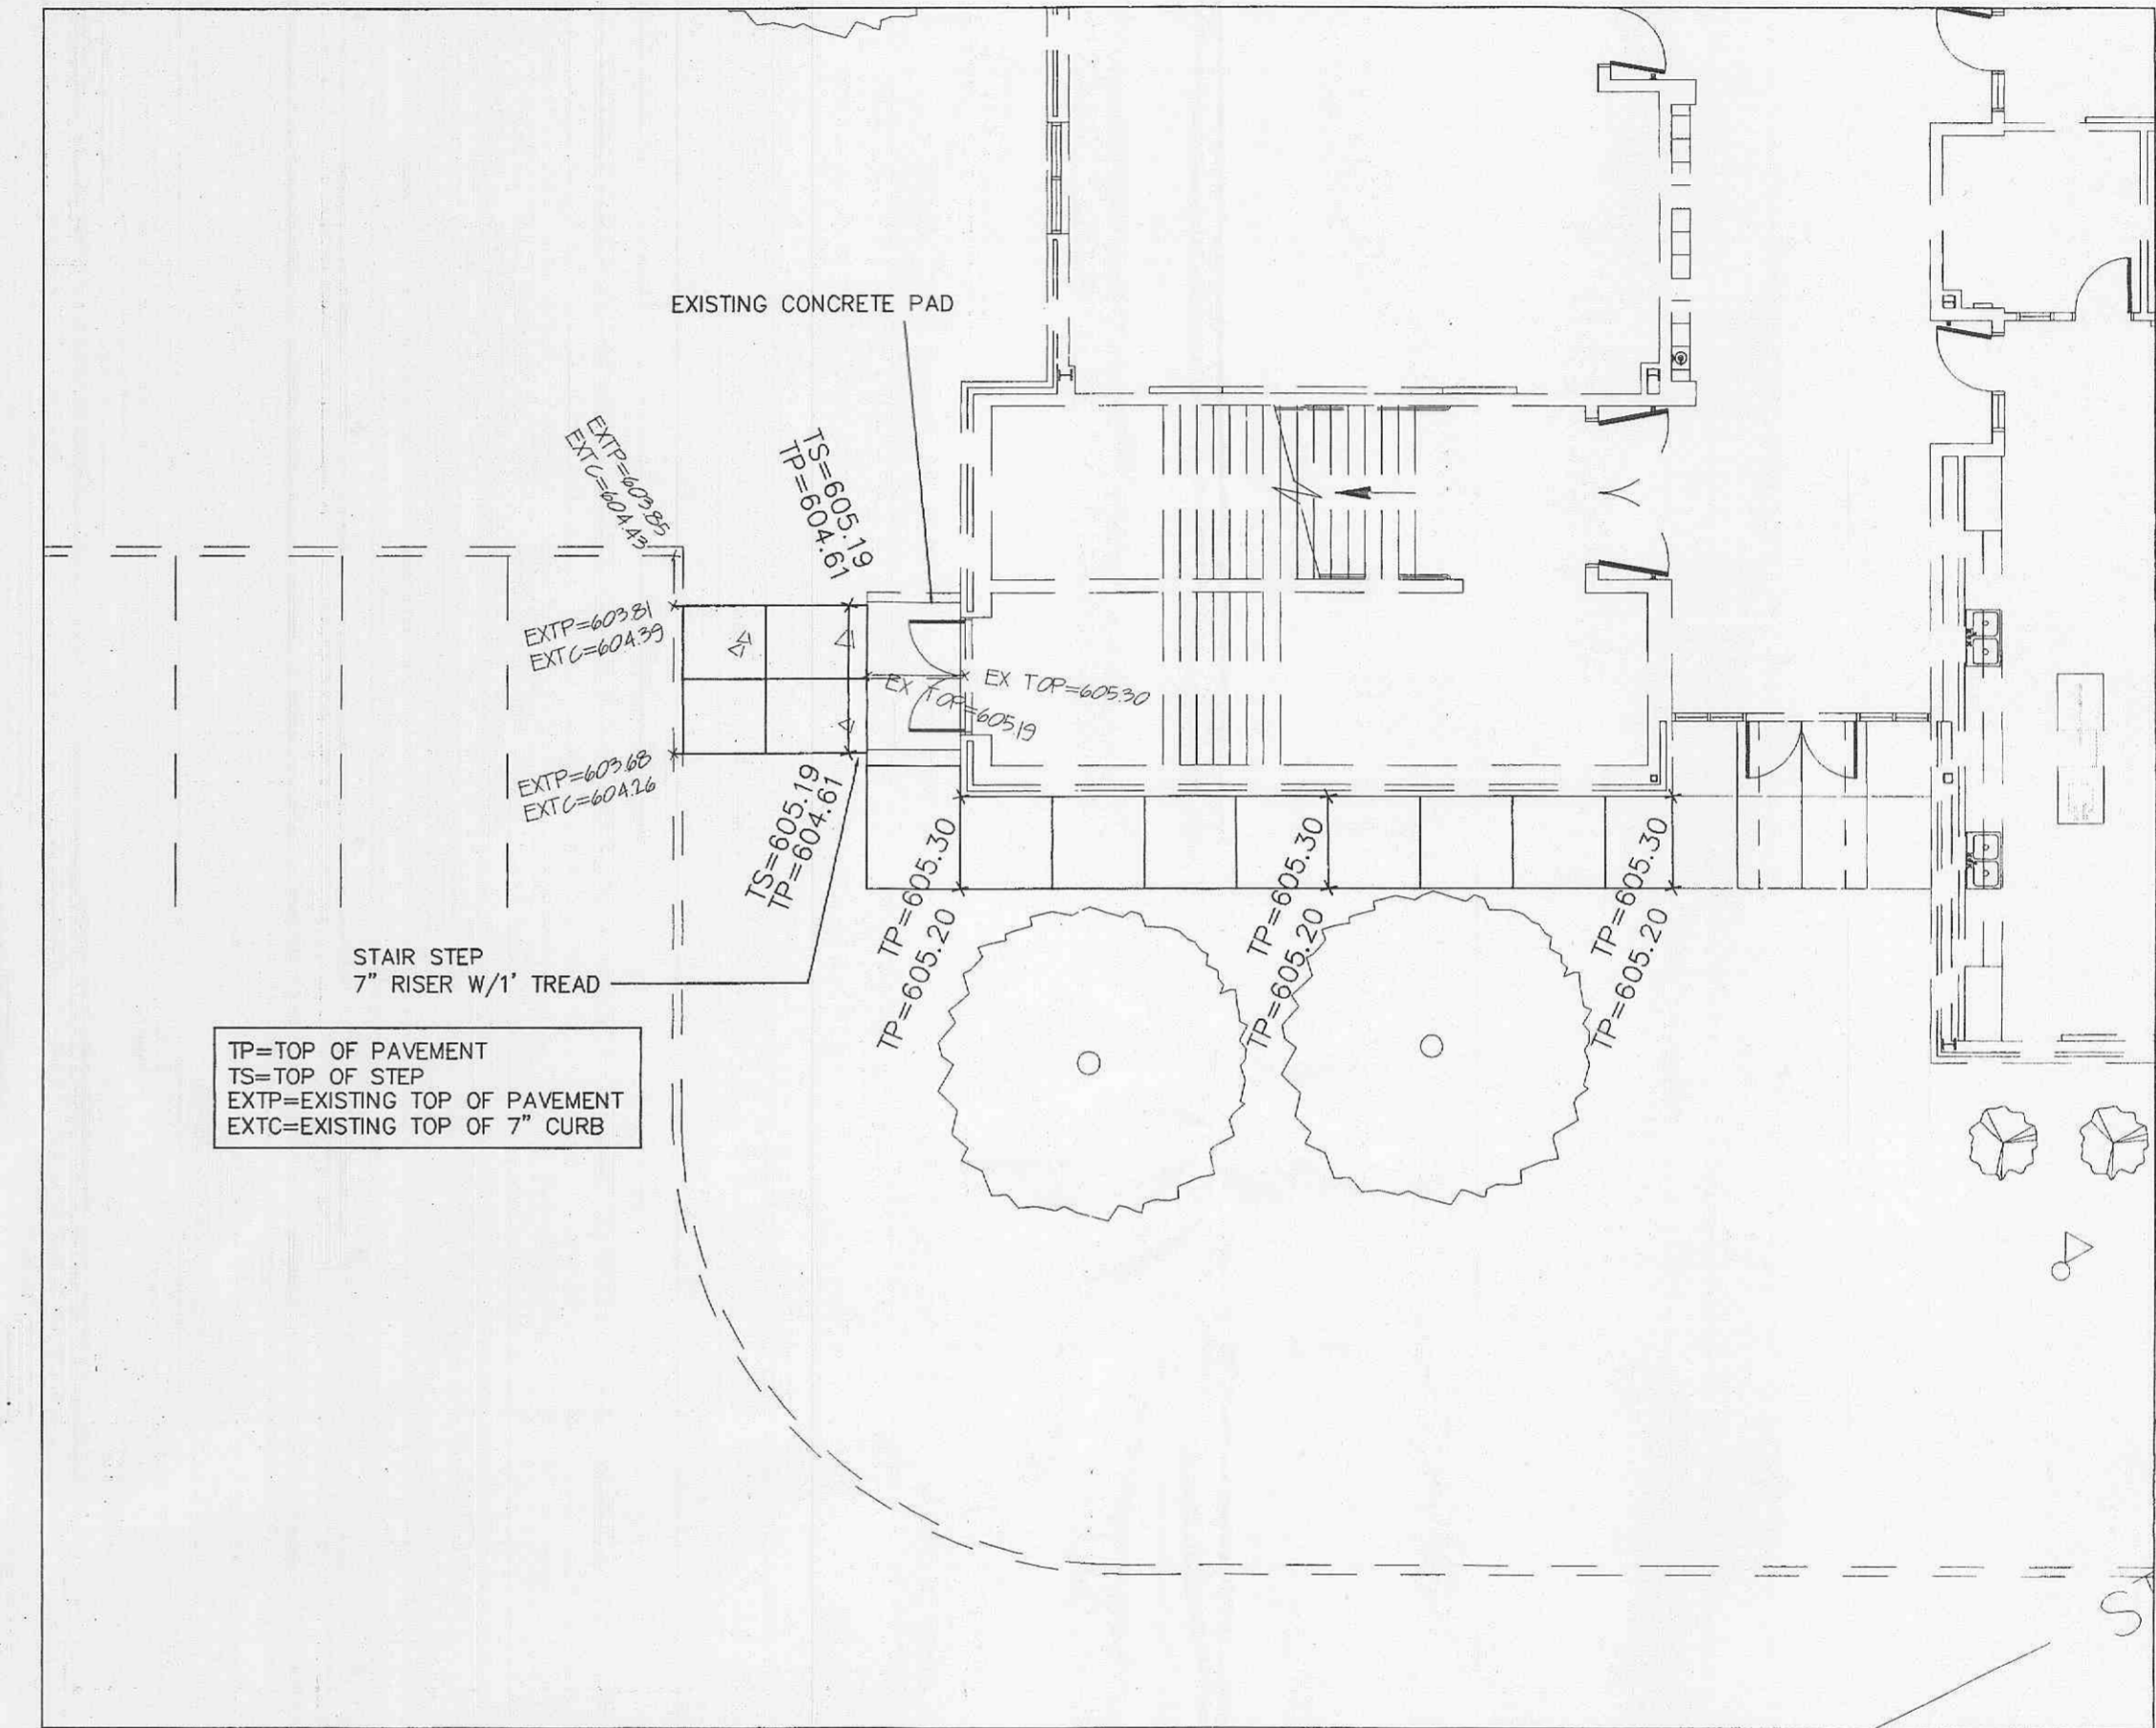

SIDEWALK DETAIL SOUTHWEST BUS LOT
SCALE: 1"=10'

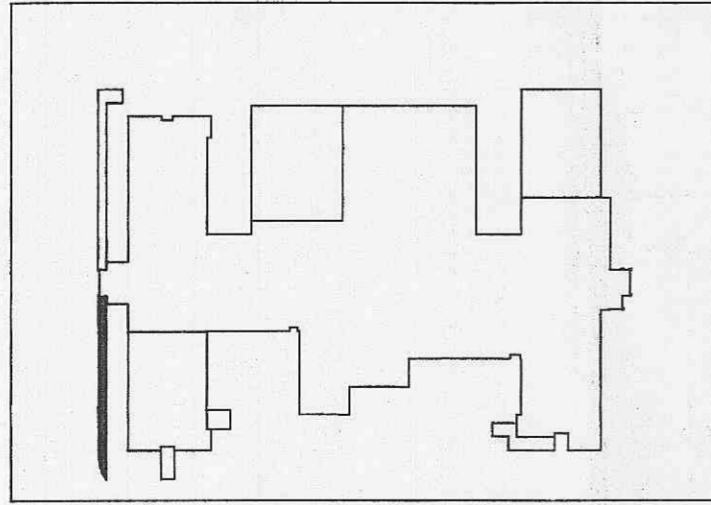

ENTRY DETAIL SOUTHEAST EXISTING BUILDING
SCALE: 1"=10'

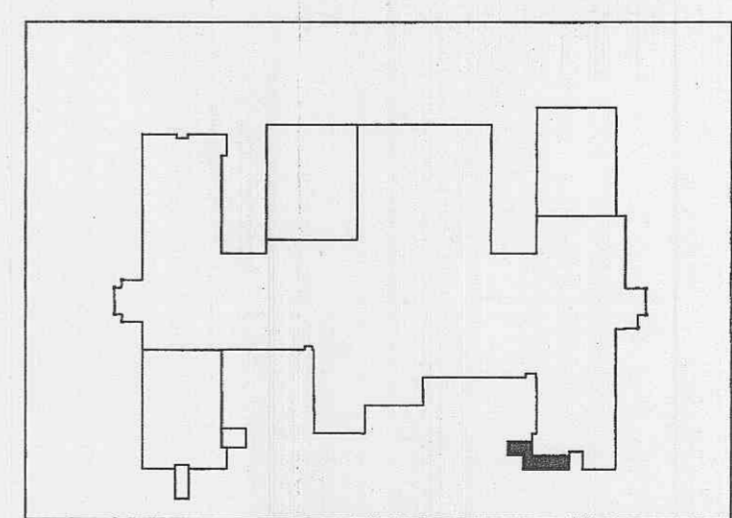

Handwritten signature and date
5-4-06

E:\DWG\A12000PLUS\12495-WENTZVILLE SCHOOL - PHASE 3\CONSTRUCTION\12495CONPHS3.dwg, DETAILS-6 (24x36), 5/9/2006 3:02:05 PM, 1:1, Sta 38 SWR